


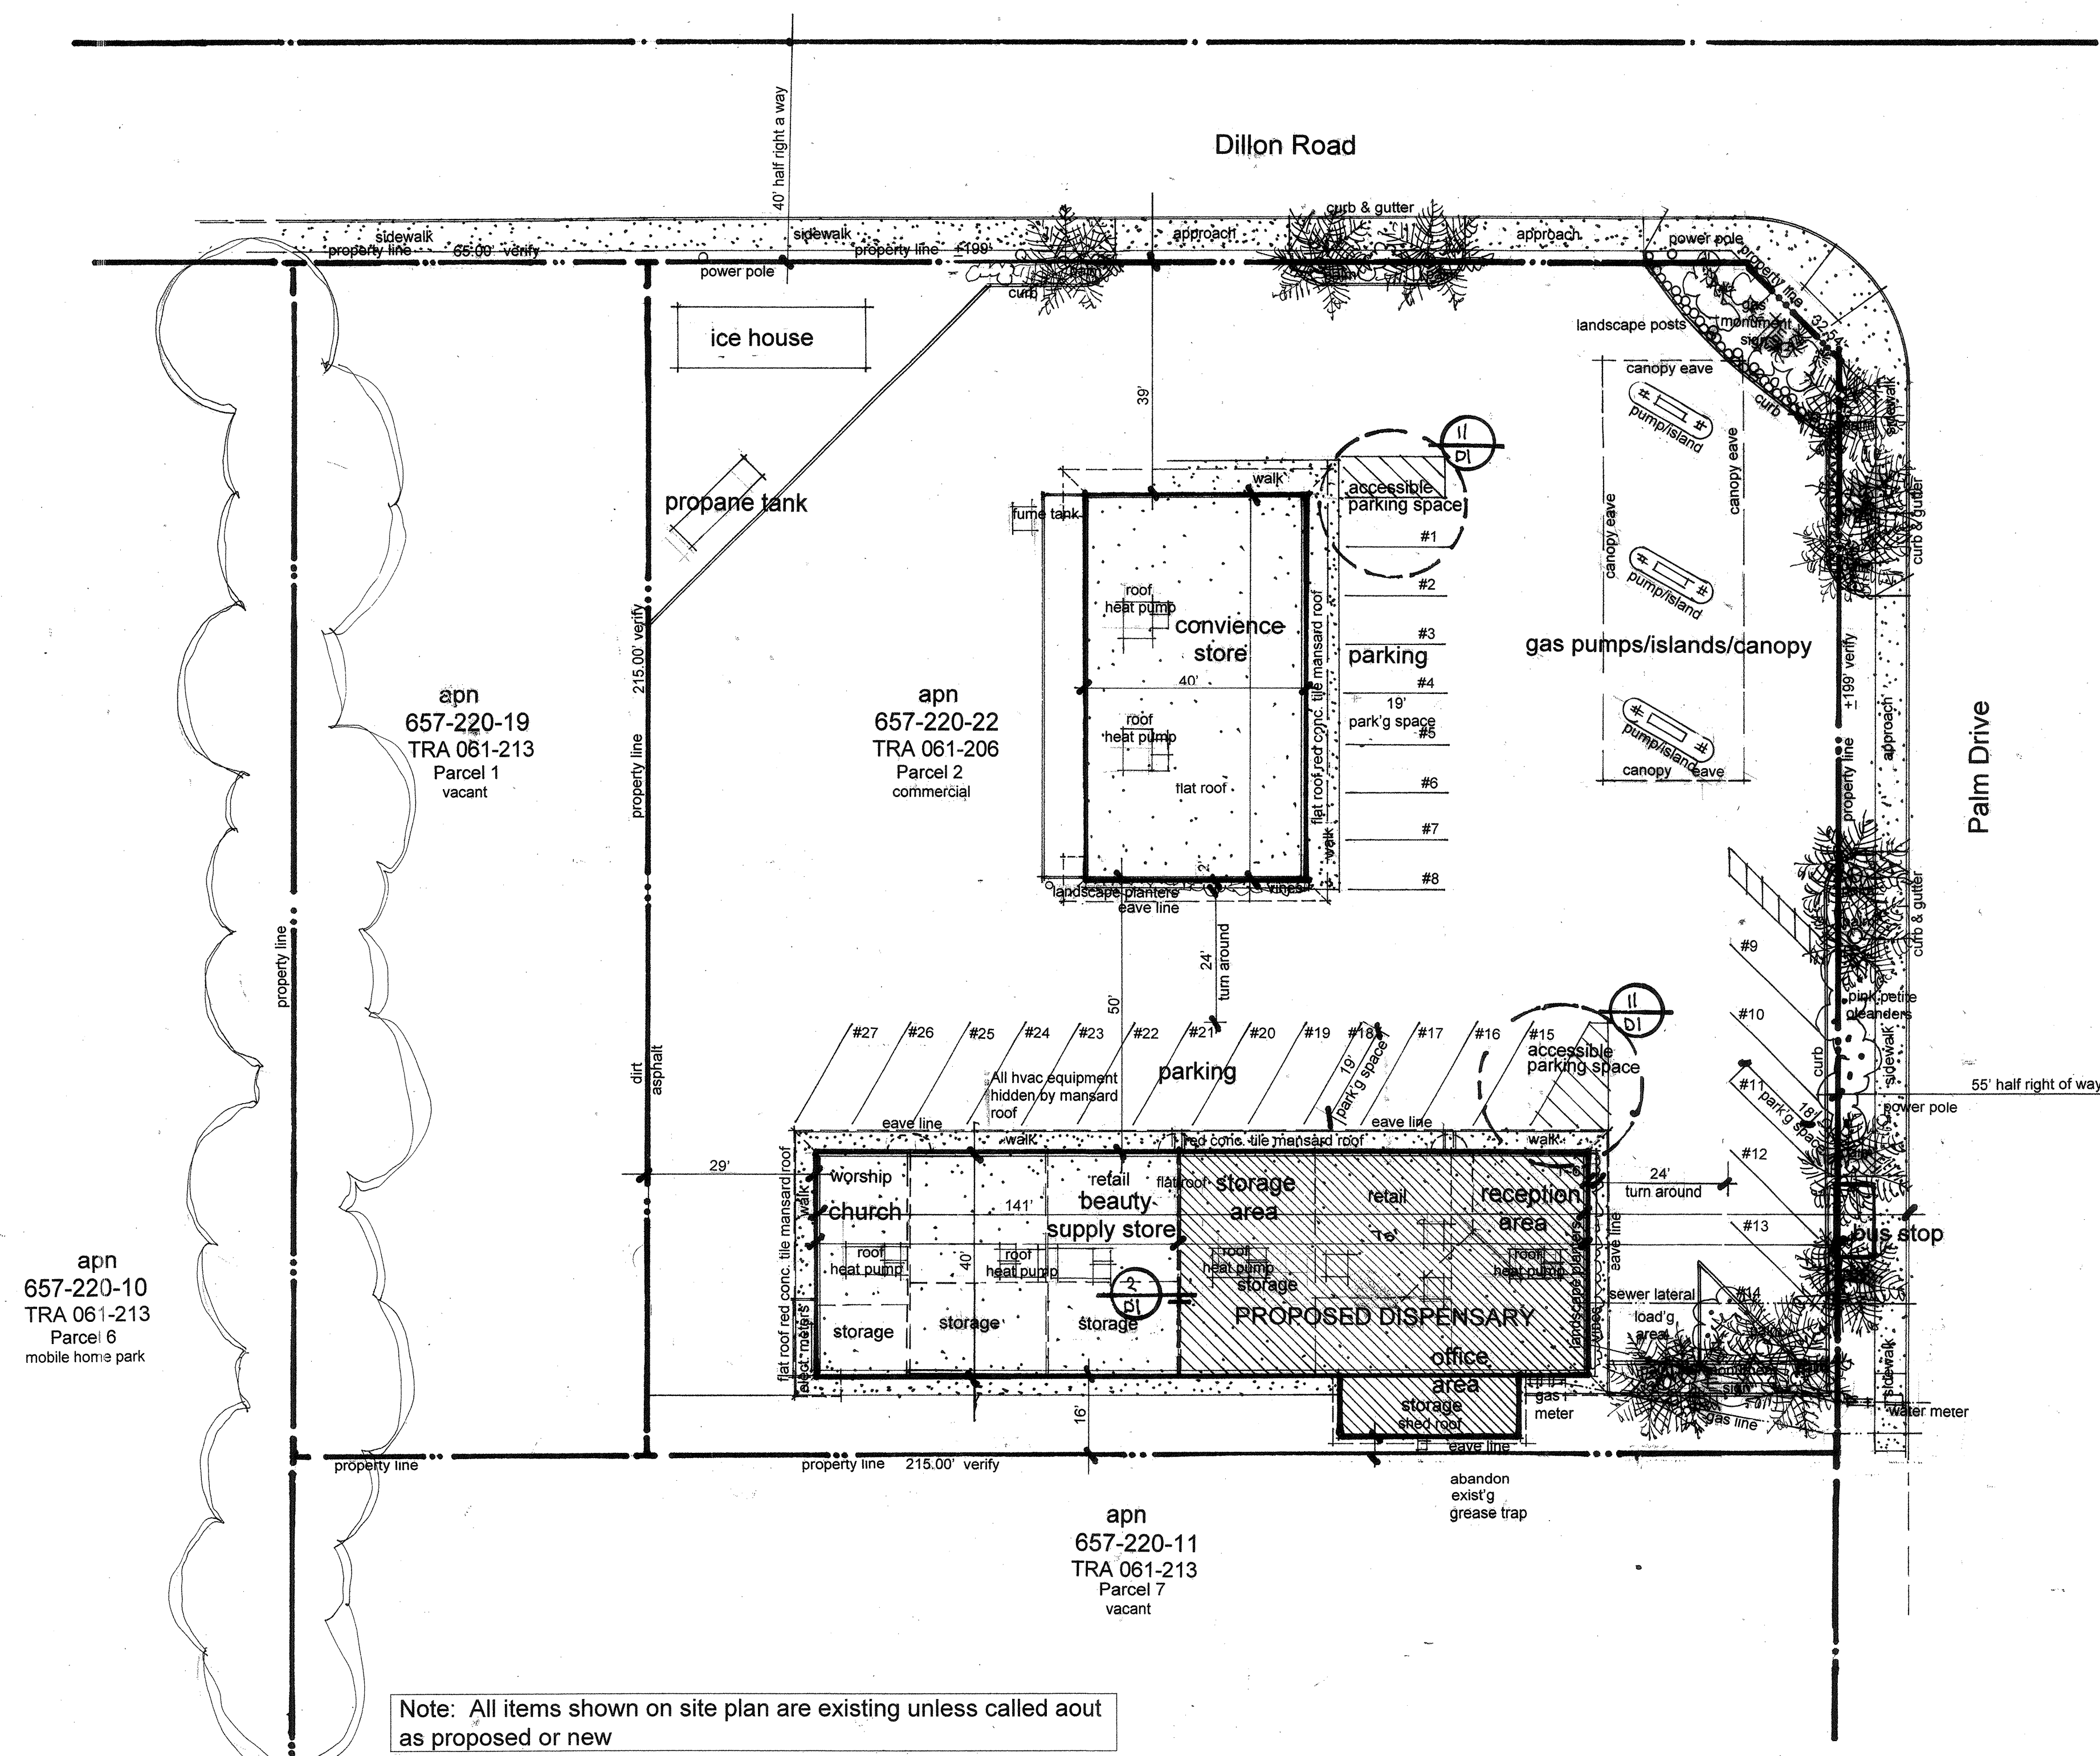

existing site plan (not showing new landscaping) scale: 1" = 20'