



existing north elevation scale: 1/8" = 1'-0"

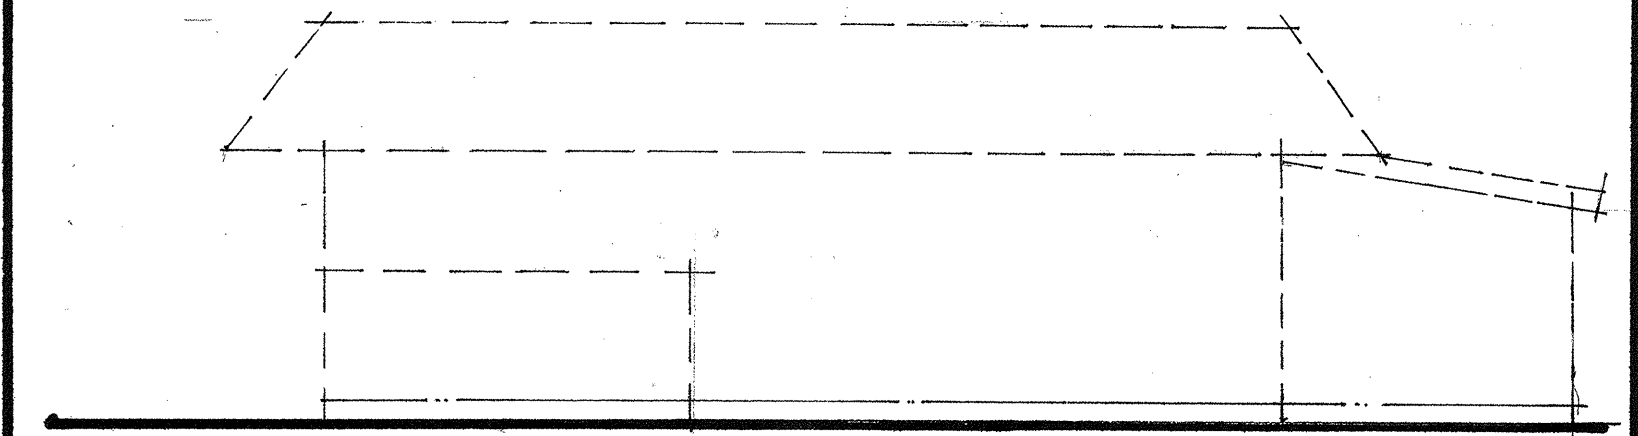


scale: 1/8" = 1'-0"

existing west elevation

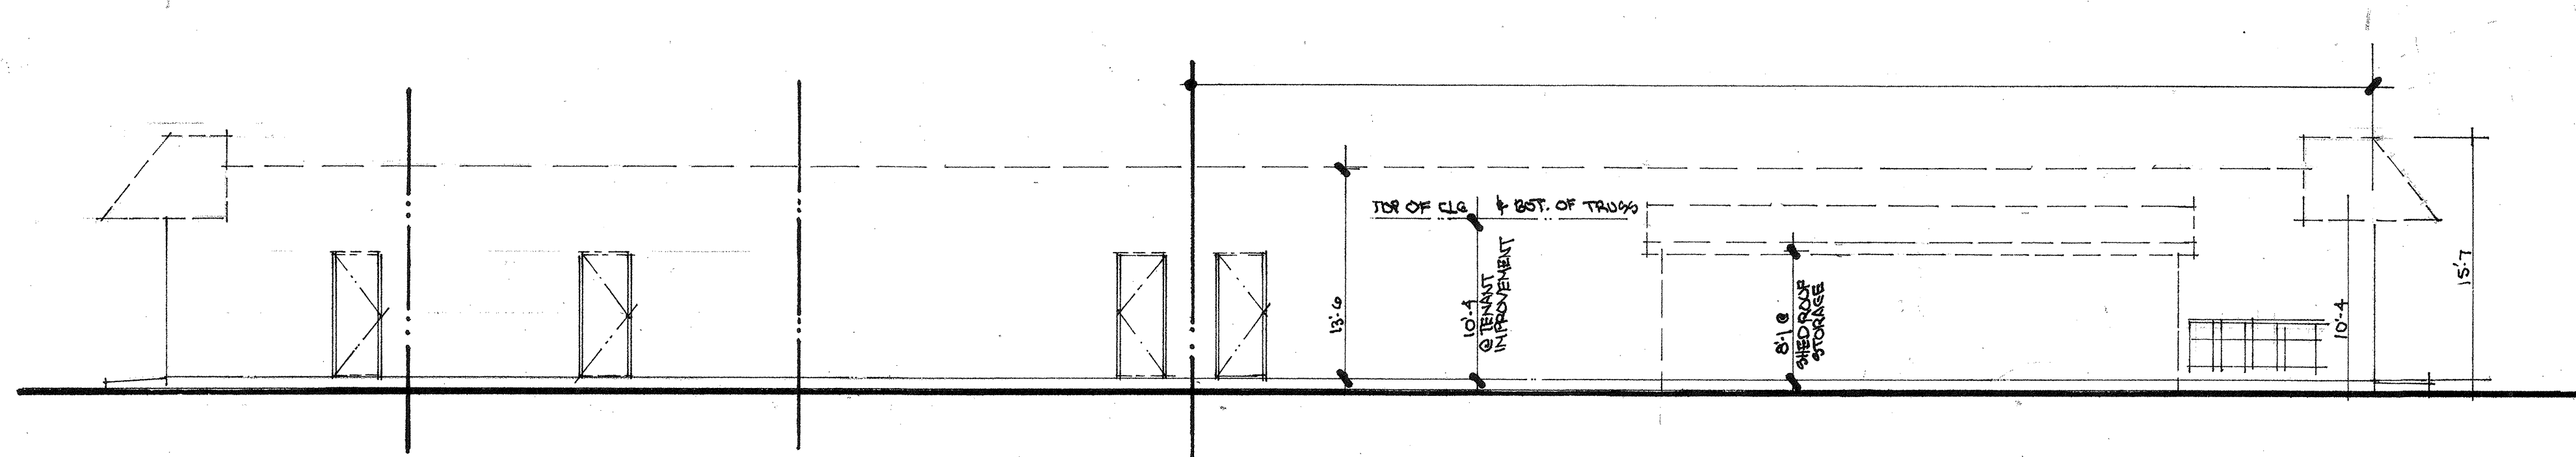


existing south elevation scale: 1/8" = 1'-0"

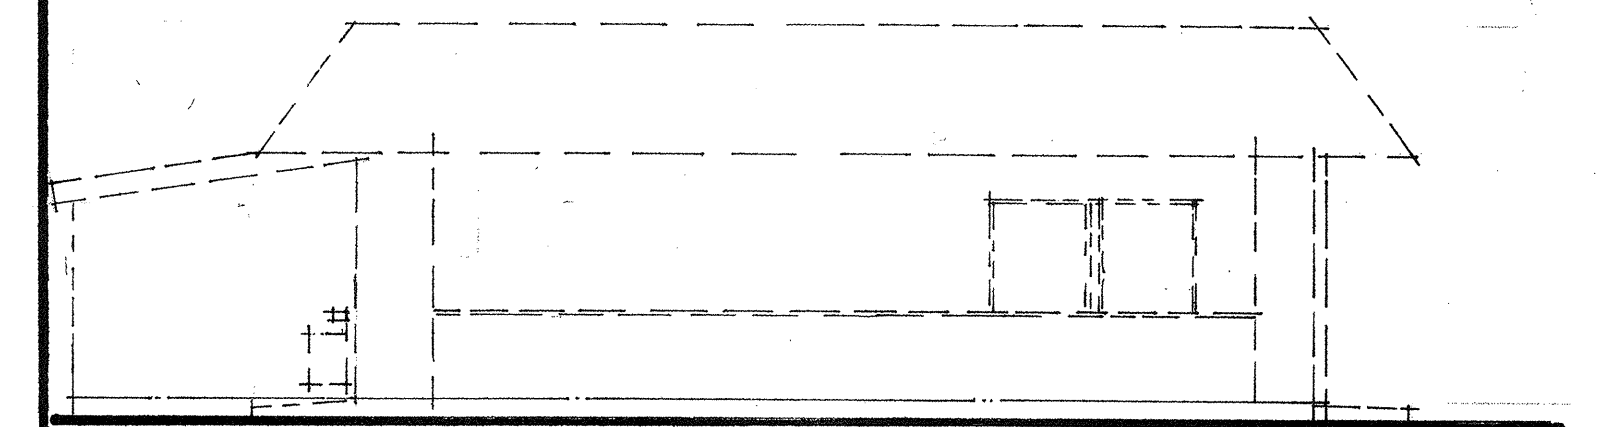

scale: 1/8" = 1'-0"

existing east elevation

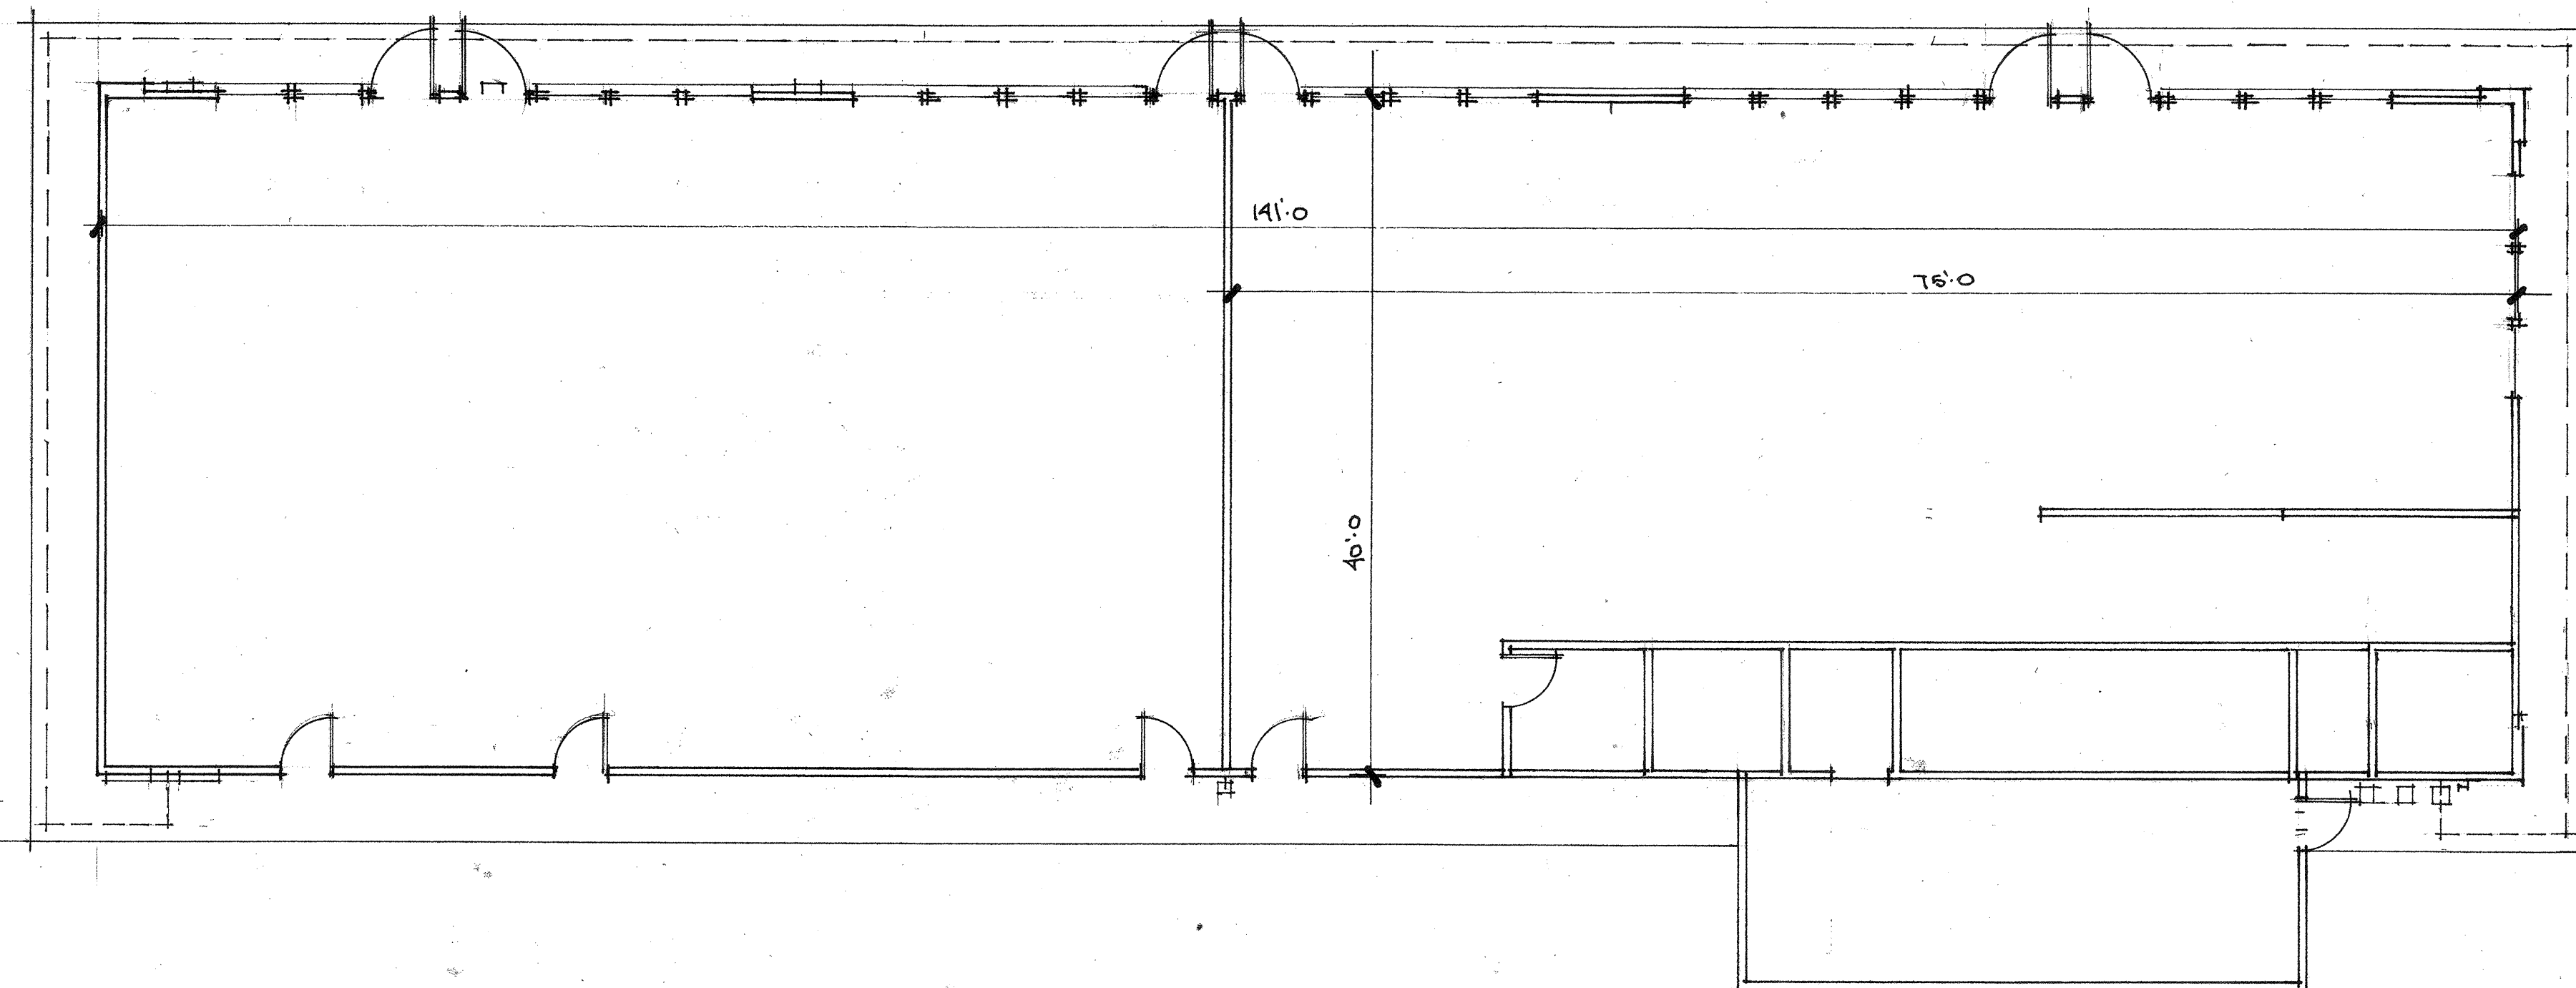

existing building floor plan Scale: 1/8" = 1'-0"