




proposed existing north elevation scale: 1/8" = 1'-0"

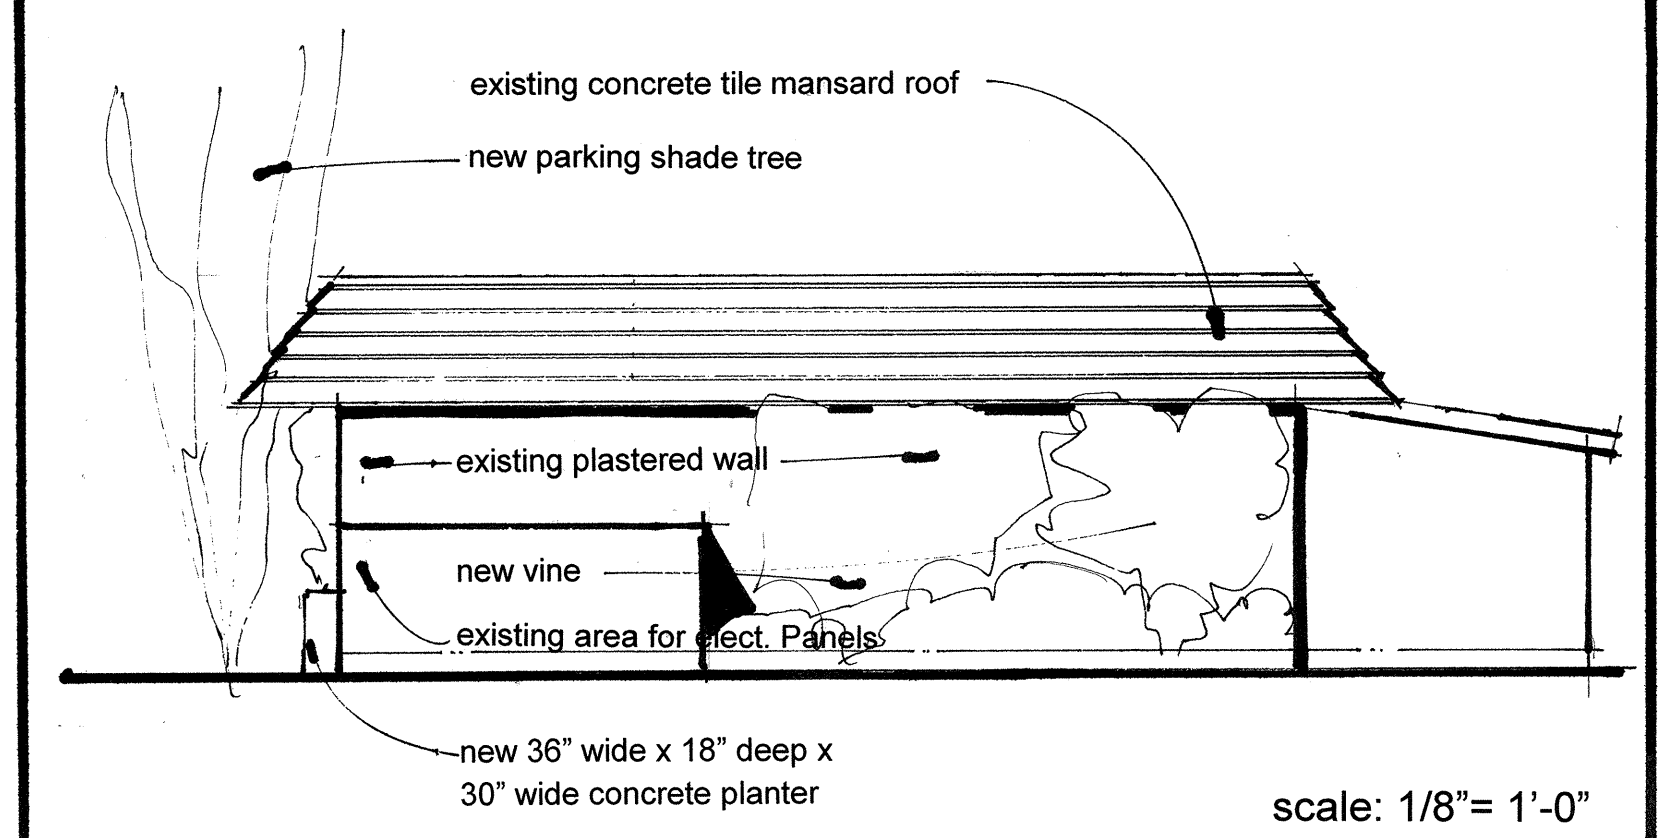


proposed west elevation scale: 1/8" = 1'-0"

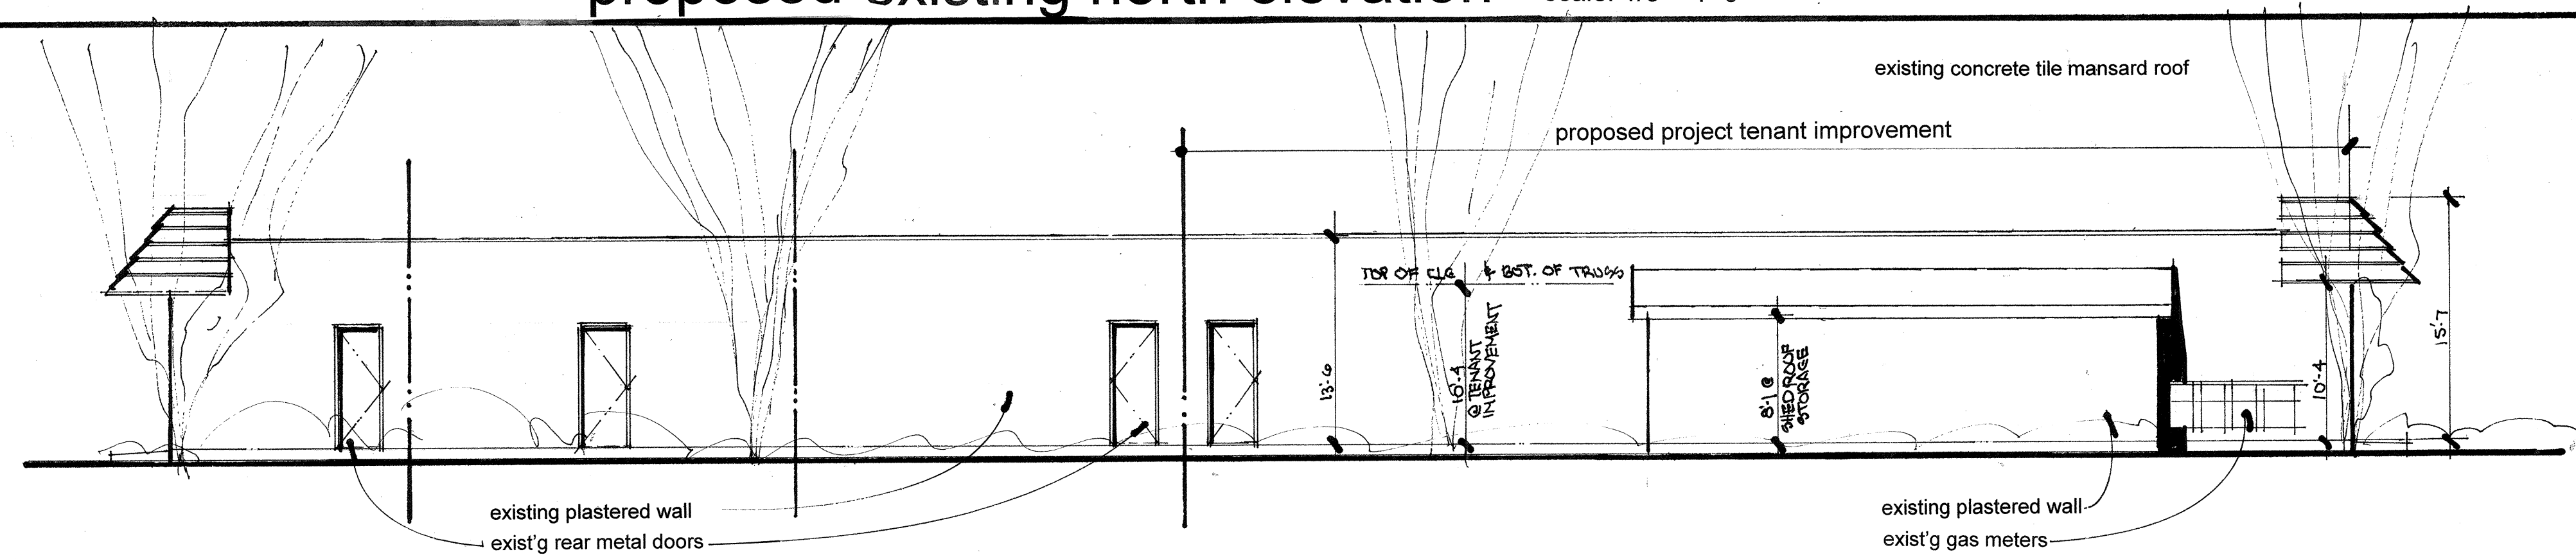

proposed south elevation scale: 1/8" = 1'-0"

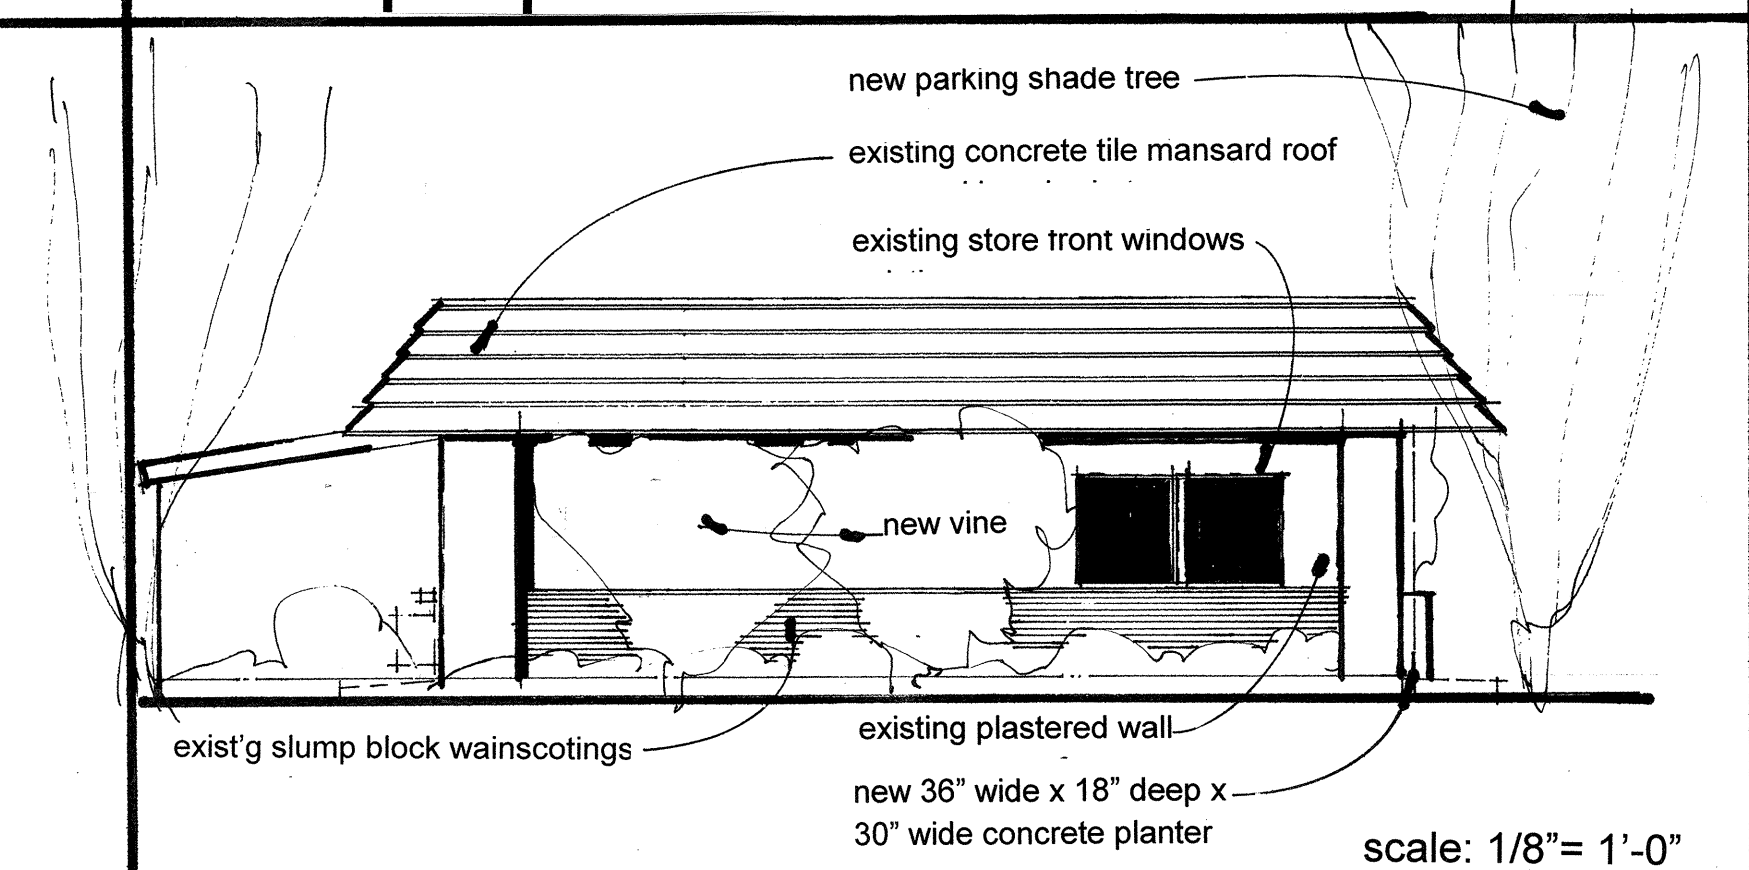

proposed east elevation scale: 1/8" = 1'-0"

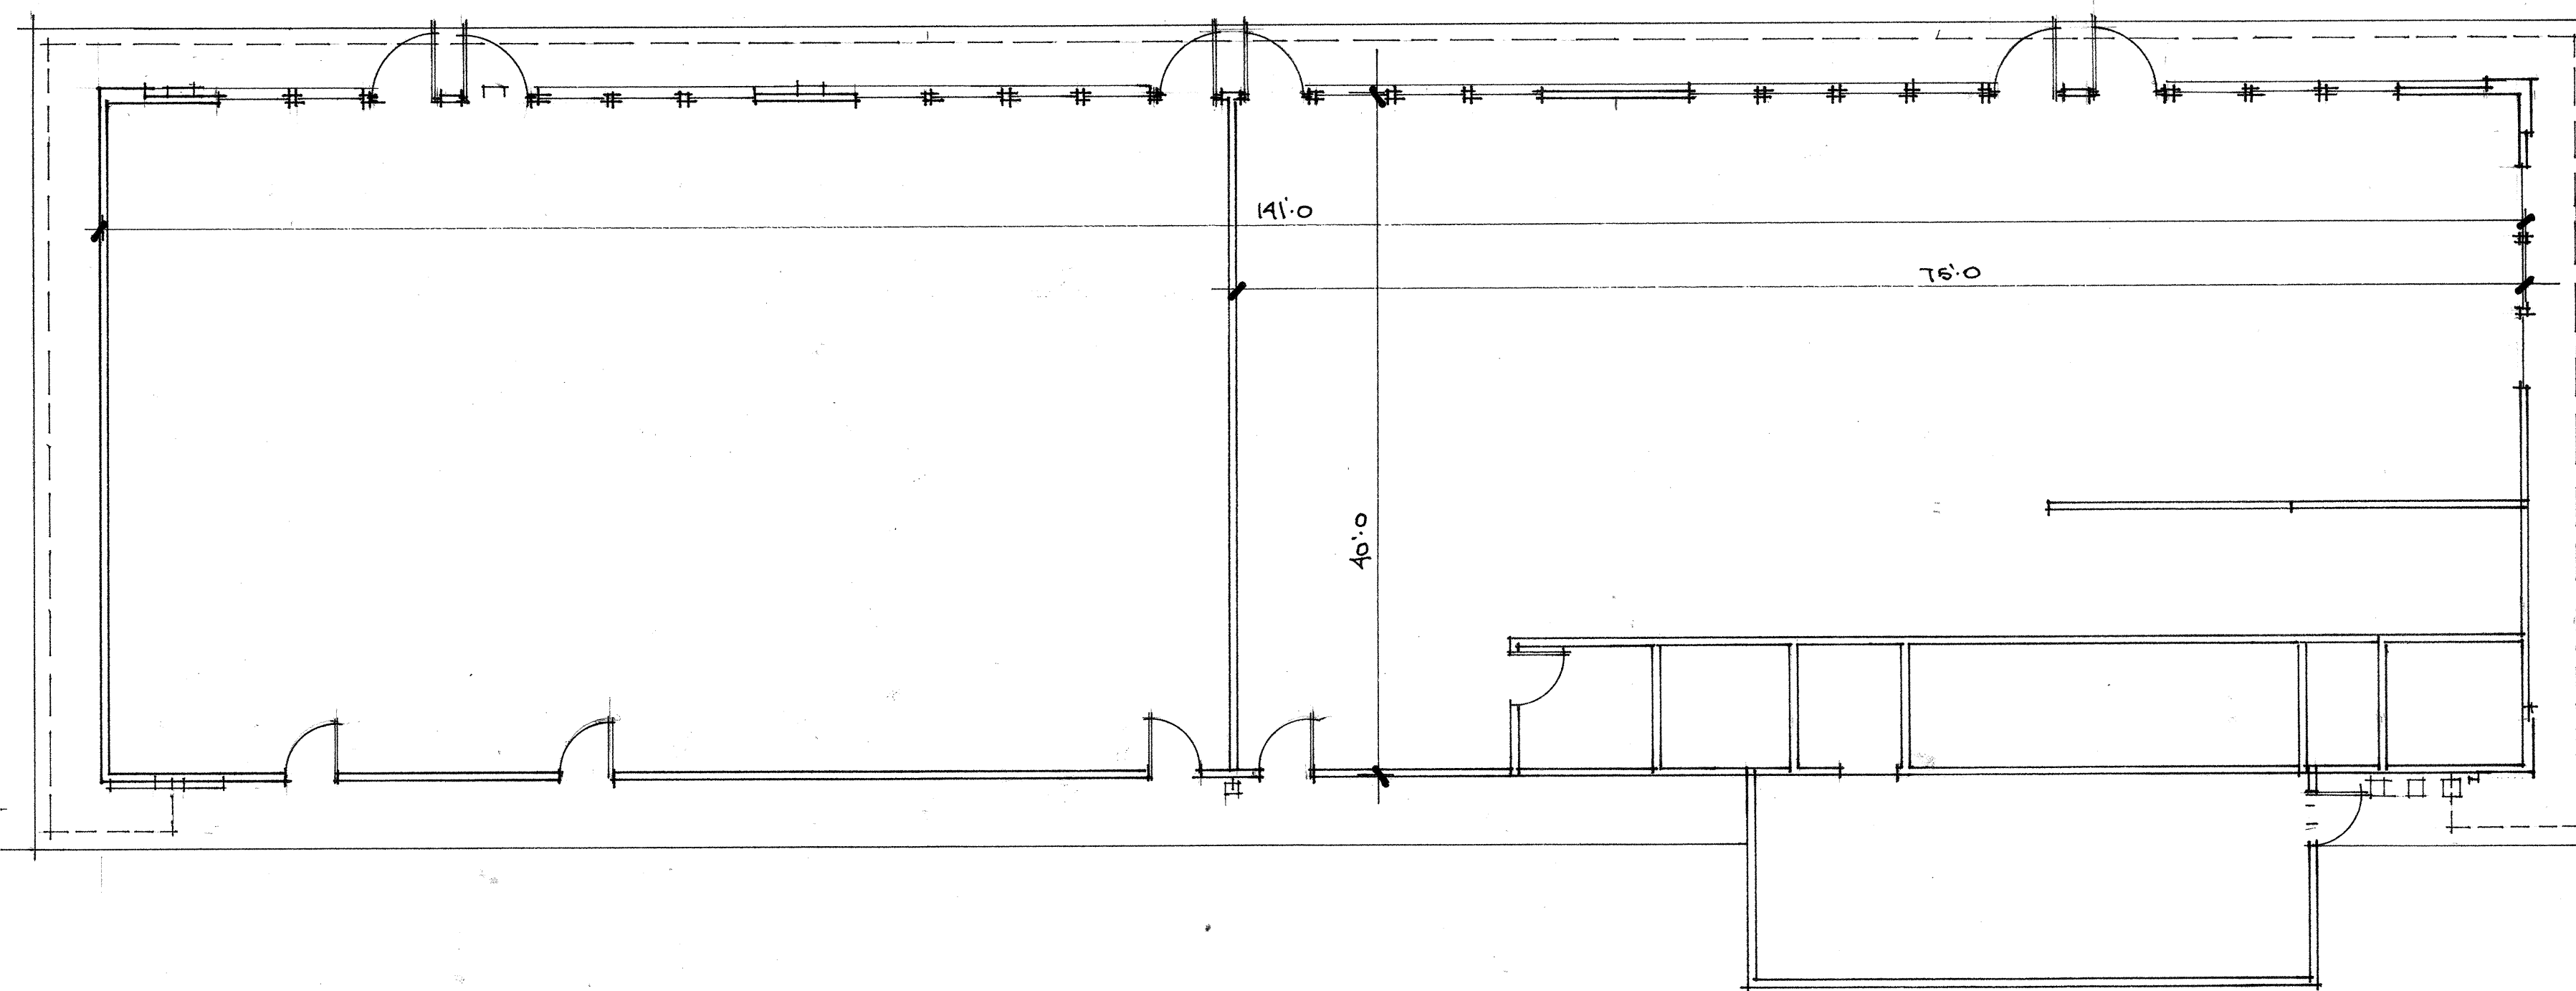

existing building floor plan scale: 1/8" = 1'-0"