


MATERIALS	
NO.	DESCRIPTION
1	7/8" (3 COAT CEMENT PLASTER SYSTEM) OMEGA FLEX FINE ACRYLIC OVER METAL LATH (DIAMOND METAL LATH AT ALL SOFFITS) FINISH TO RESEMBLE CONCRETE PANEL, COLOR TBD.
2	TILT-UP CONCRETE WALL, CONCRETE SEALER TO BE INTEGRATED IN PAINT FINISH, COLOR TBD.
16	HSS METAL FACIA, SEE STRUCTURAL, POWDER COATED FINISH COLOR TBD.

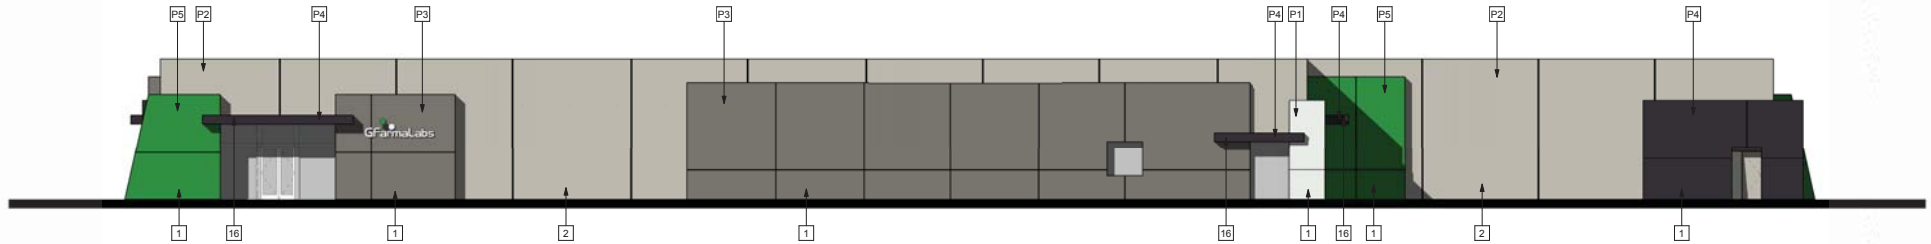

P1
MFR: SHERWIN WILLIAMS
COLOR: SW7007
CEILING BRIGHT WHITE



P2
MFR: SHERWIN WILLIAMS
COLOR: SW7016
MINDFUL GRAY



P3
MFR: SHERWIN WILLIAMS
COLOR: SW7019
GAUNTLET GRAY



P4
MFR: SHERWIN WILLIAMS
COLOR: SW6989
DOMINO



P5
MFR: SHERWIN WILLIAMS
COLOR: SW6925
ENVY

GFARMA LABS
DESERT HOT SPRINGS, CA


COLOR BOARD

CUP 2nd SUBMITTAL
Scale: 1" = 10'-0"
Sheet: **A8-00**


PREST • VUKSIC
ARCHITECTS
44-530 SAN PABLO AVE. STE
T: 760.779.5395
PALM DESERT, CA
F: 760.779.5395



April 28th, 2016

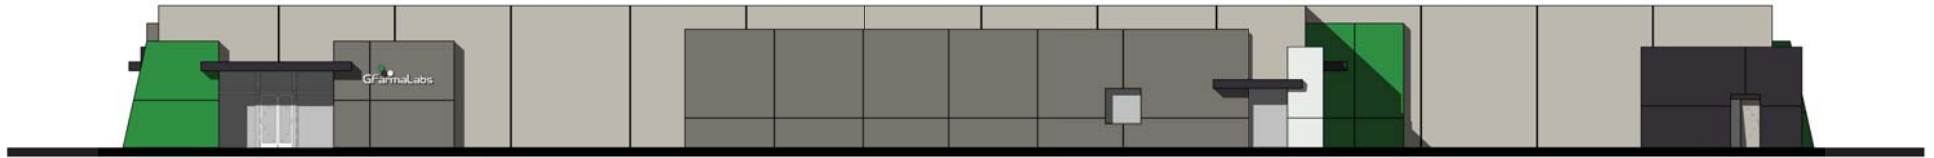

① PHASE 3 - SOUTH ELEVATION
1" = 10'-0"

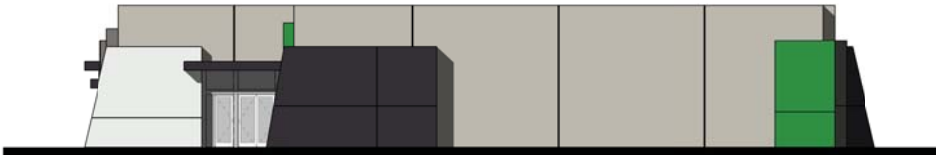

② PHASE 3 - EAST ELEVATION
1" = 10'-0"



③ PHASE 3 - WEST ELEVATION
1" = 10'-0"



④ PHASE 3 - NORTH ELEVATION
1" = 10'-0"


GFARMA LABS
DESERT HOT SPRINGS, CA

COLOR ELEVATIONS
PHASE 3
CUP 2nd SUBMITTAL
Scale: 1" = 10'-0"
Sheet: 1

PREST • VUKSIC
ARCHITECTS
44-530 SAN PABLO AVE. STE PALM DESERT, CA
T: 760.779.5393 F: 760.779.5395




April 28th, 2016

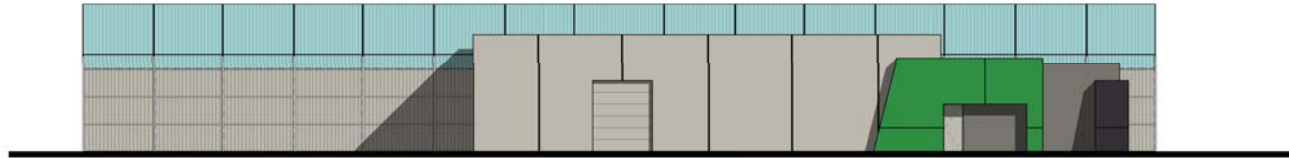

① HEADHOUSE - WEST ELEVATION
1" = 10'-0"



② HEADHOUSE - NORTH ELEVATION
1" = 10'-0"

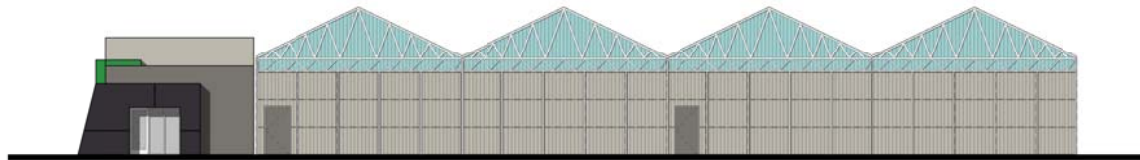

③ HEADHOUSE - SOUTH ELEVATION
1" = 10'-0"



④ HEADHOUSE - EAST ELEVATION
1" = 10'-0"

GFARMA LABS
DESERT HOT SPRINGS, CA

**COLOR ELEVATIONS
HEADHOUSE**
CUP 2nd SUBMITTAL

Scale: 1" = 10'-0"


Sheet: **2**

PREST • VUKSIC
ARCHITECTS


44-530 SAN PABLO AVE. STE PALM DESERT, CA
T: 760.779.5393 F: 760.779.5395



April 28th, 2016

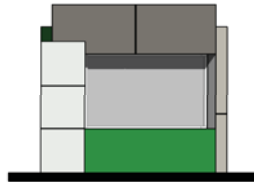


1 GATE HOUSE - WEST ELEVATION
1/4" = 1'-0"

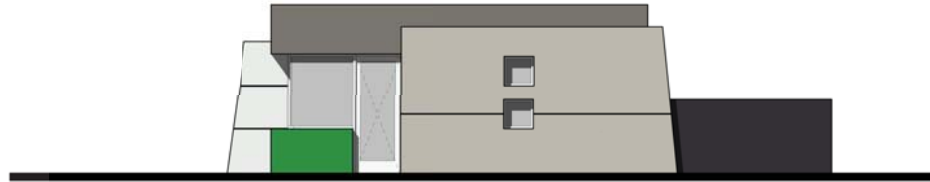

2 GATE HOUSE - SOUTH ELEVATION
1/4" = 1'-0"



3 GATE HOUSE - EAST ELEVATION
1/4" = 1'-0"

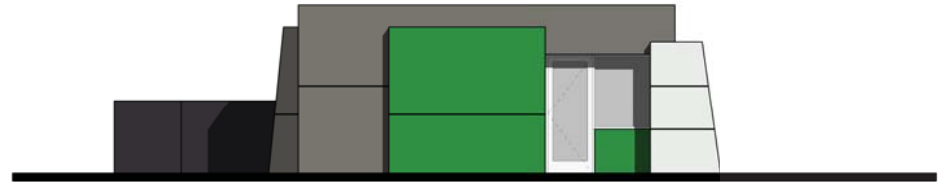

4 GATE HOUSE - NORTH ELEVATION
1/4" = 1'-0"

GFARMA LABS
DESERT HOT SPRINGS, CA

COLOR ELEVATIONS
GATE HOUSE
CUP 2nd SUBMITTAL
Scale: 1/4" = 1'-0"
Sheet:

3

PREST • VUKSIC
ARCHITECTS
44-530 SAN PABLO AVE. STE
T: 760.779.5393
PALM DESERT, CA
F: 760.779.5395



April 28th, 2016