




1 BUILDING B-1, B-4 (TYP): B-2,B-3 (SIM.) 1ST FLOOR PLAN  
1st FLR=8,400 sf.

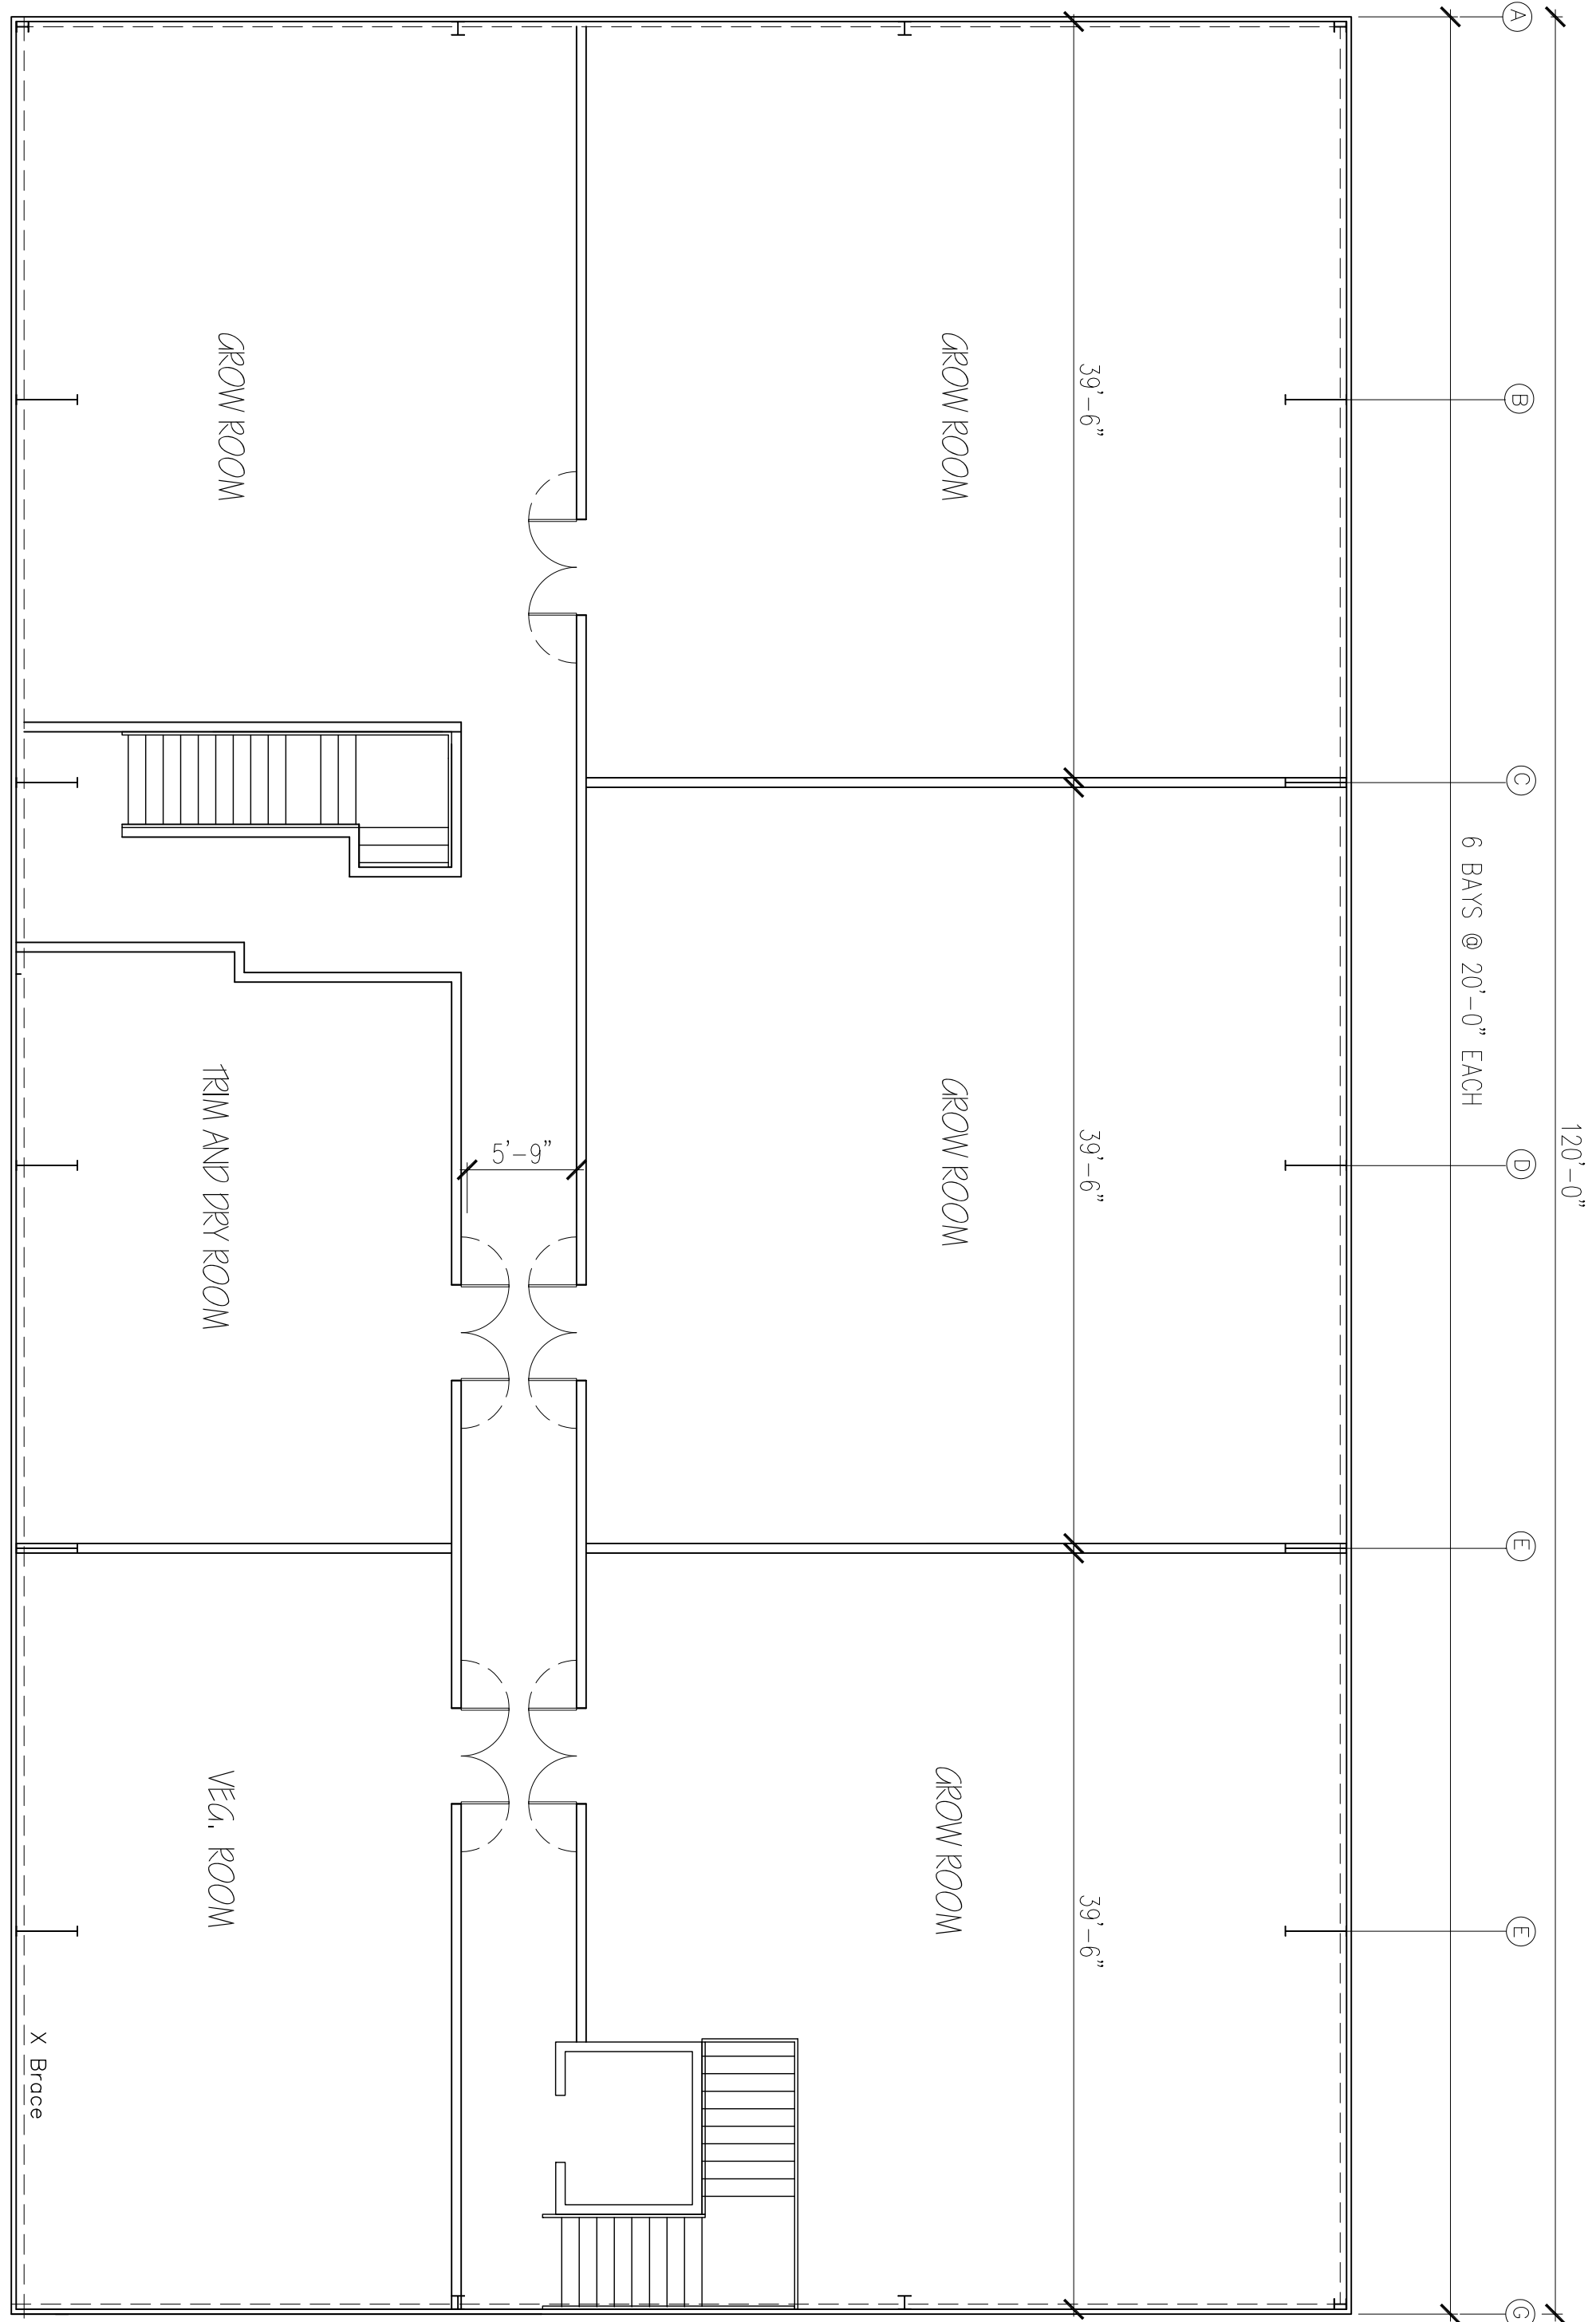


2 BUILDING B-1, B-4 (TYP): B-2,B-3 (SIM.) 1ST FLOOR PLAN  
2nd FLR=8,060 sf

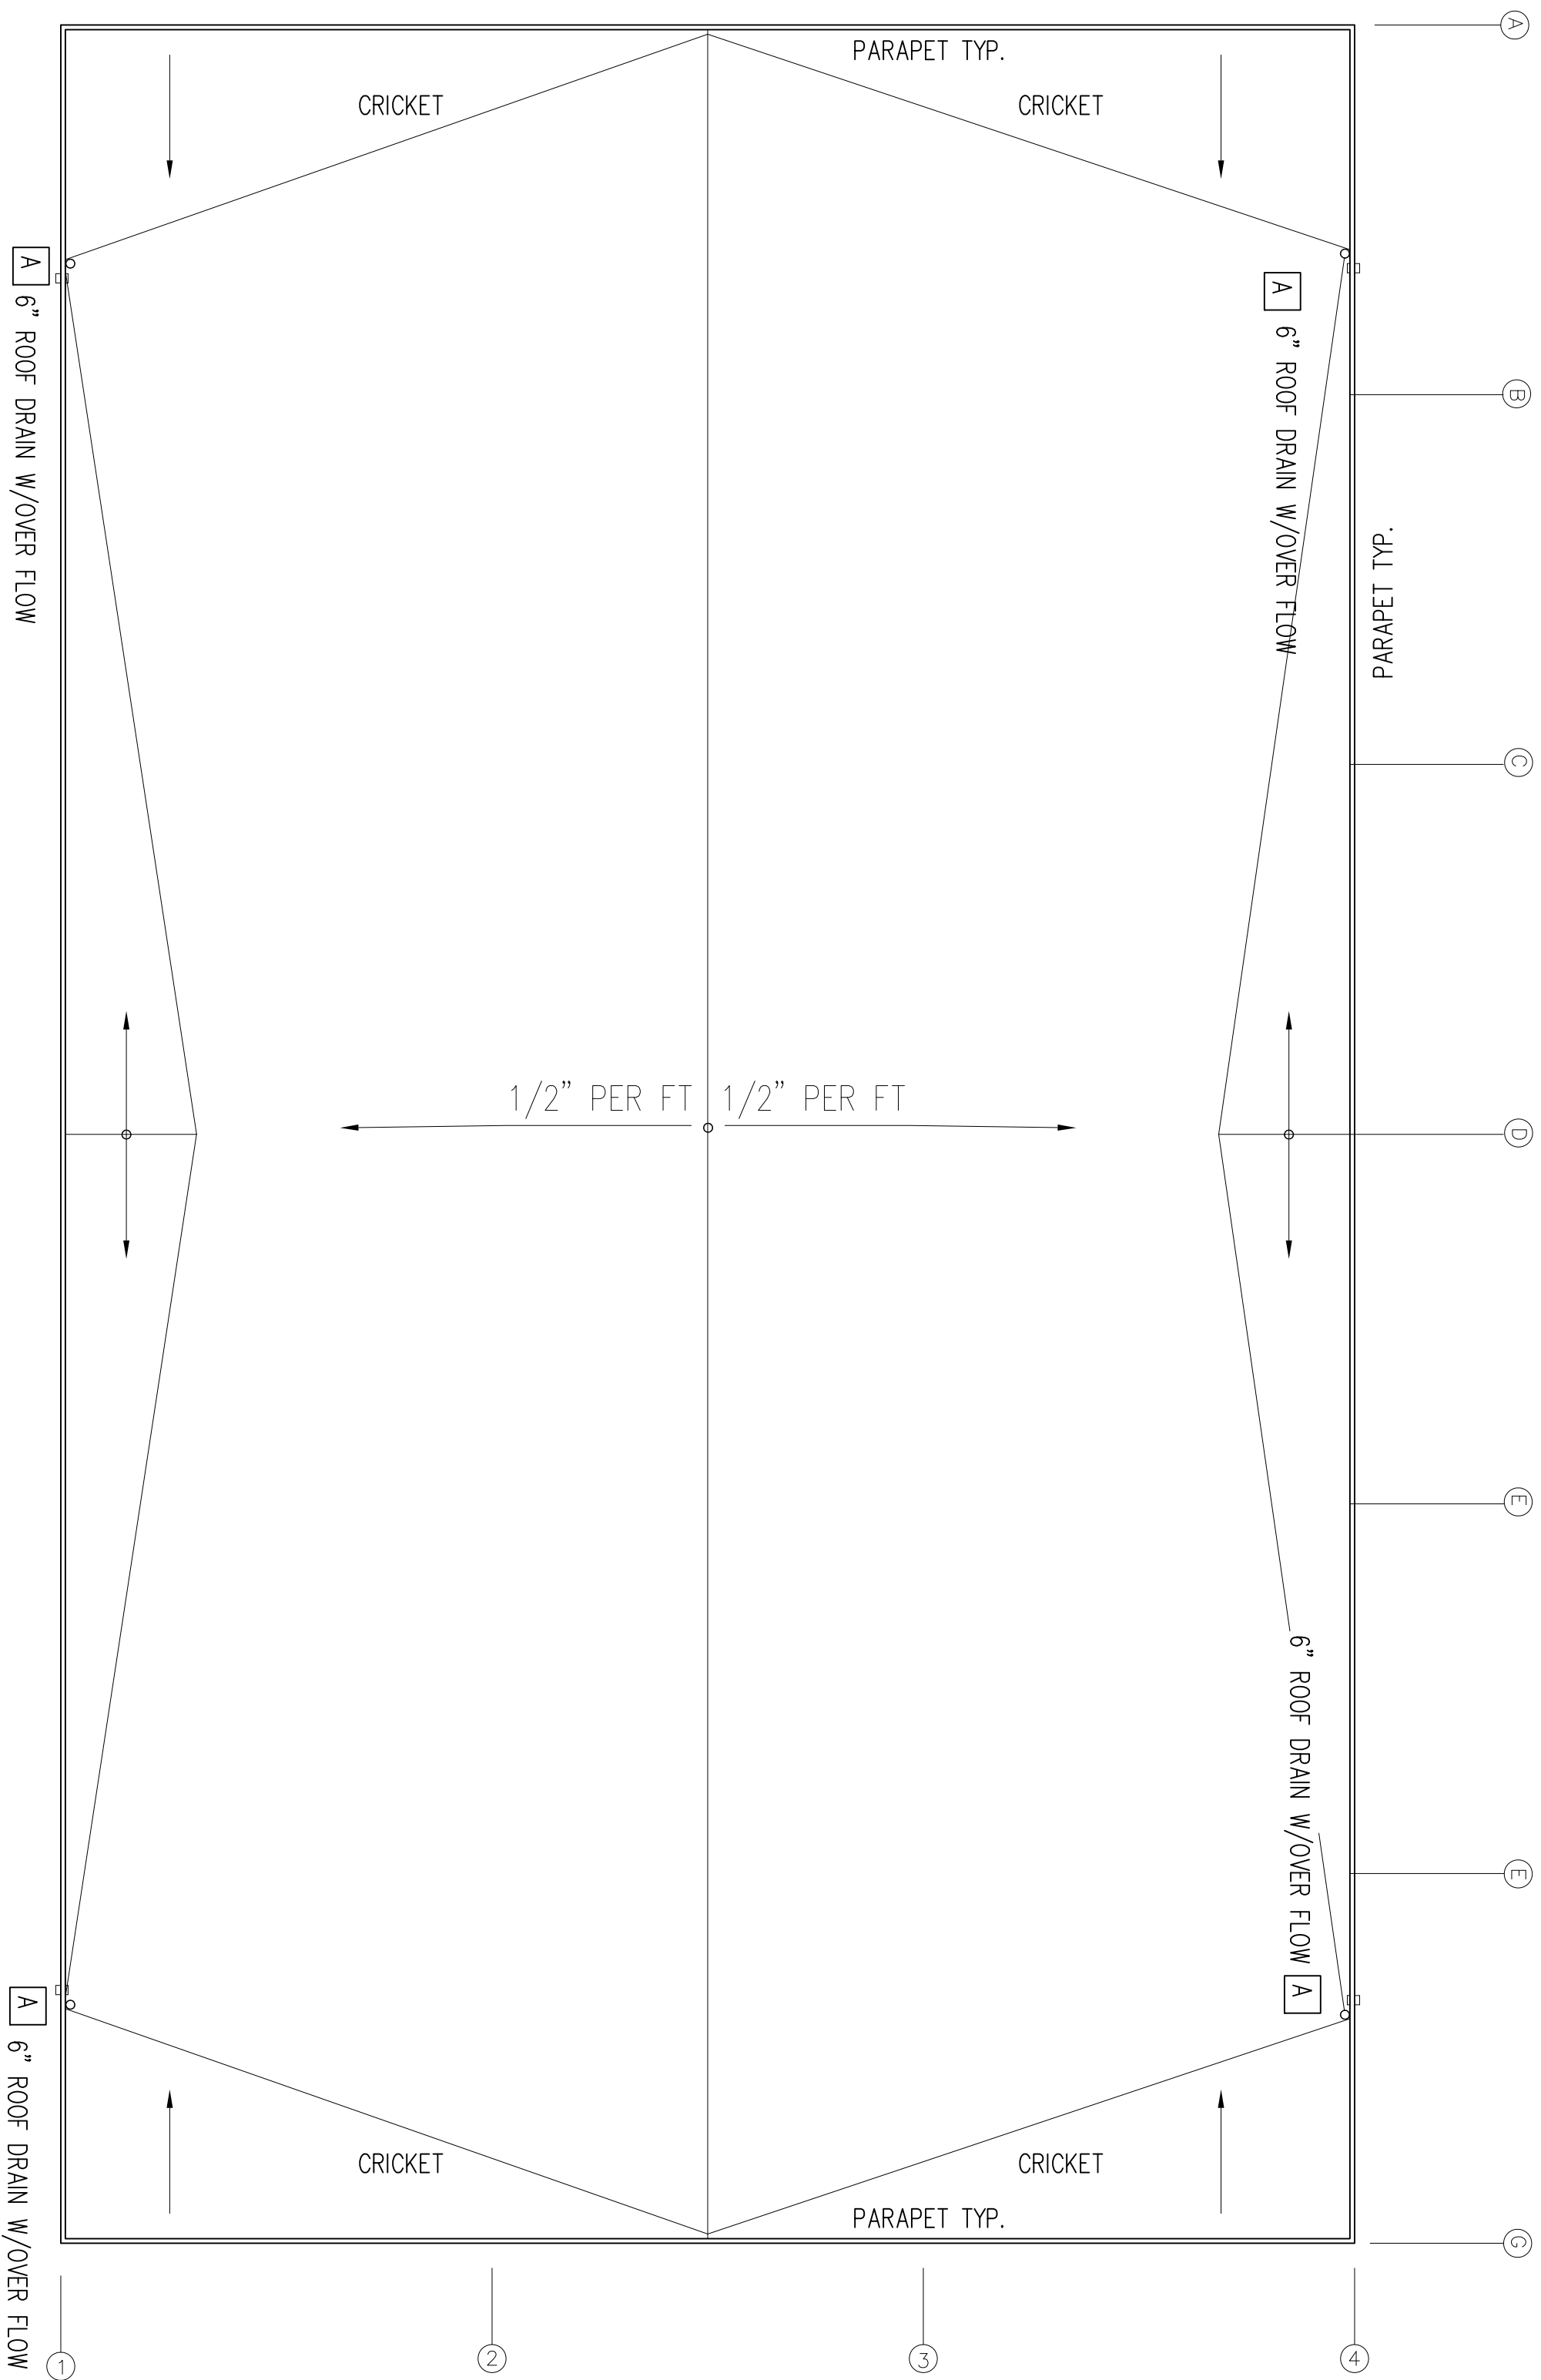

3 BUILDING B TYP. ROOF PLAN

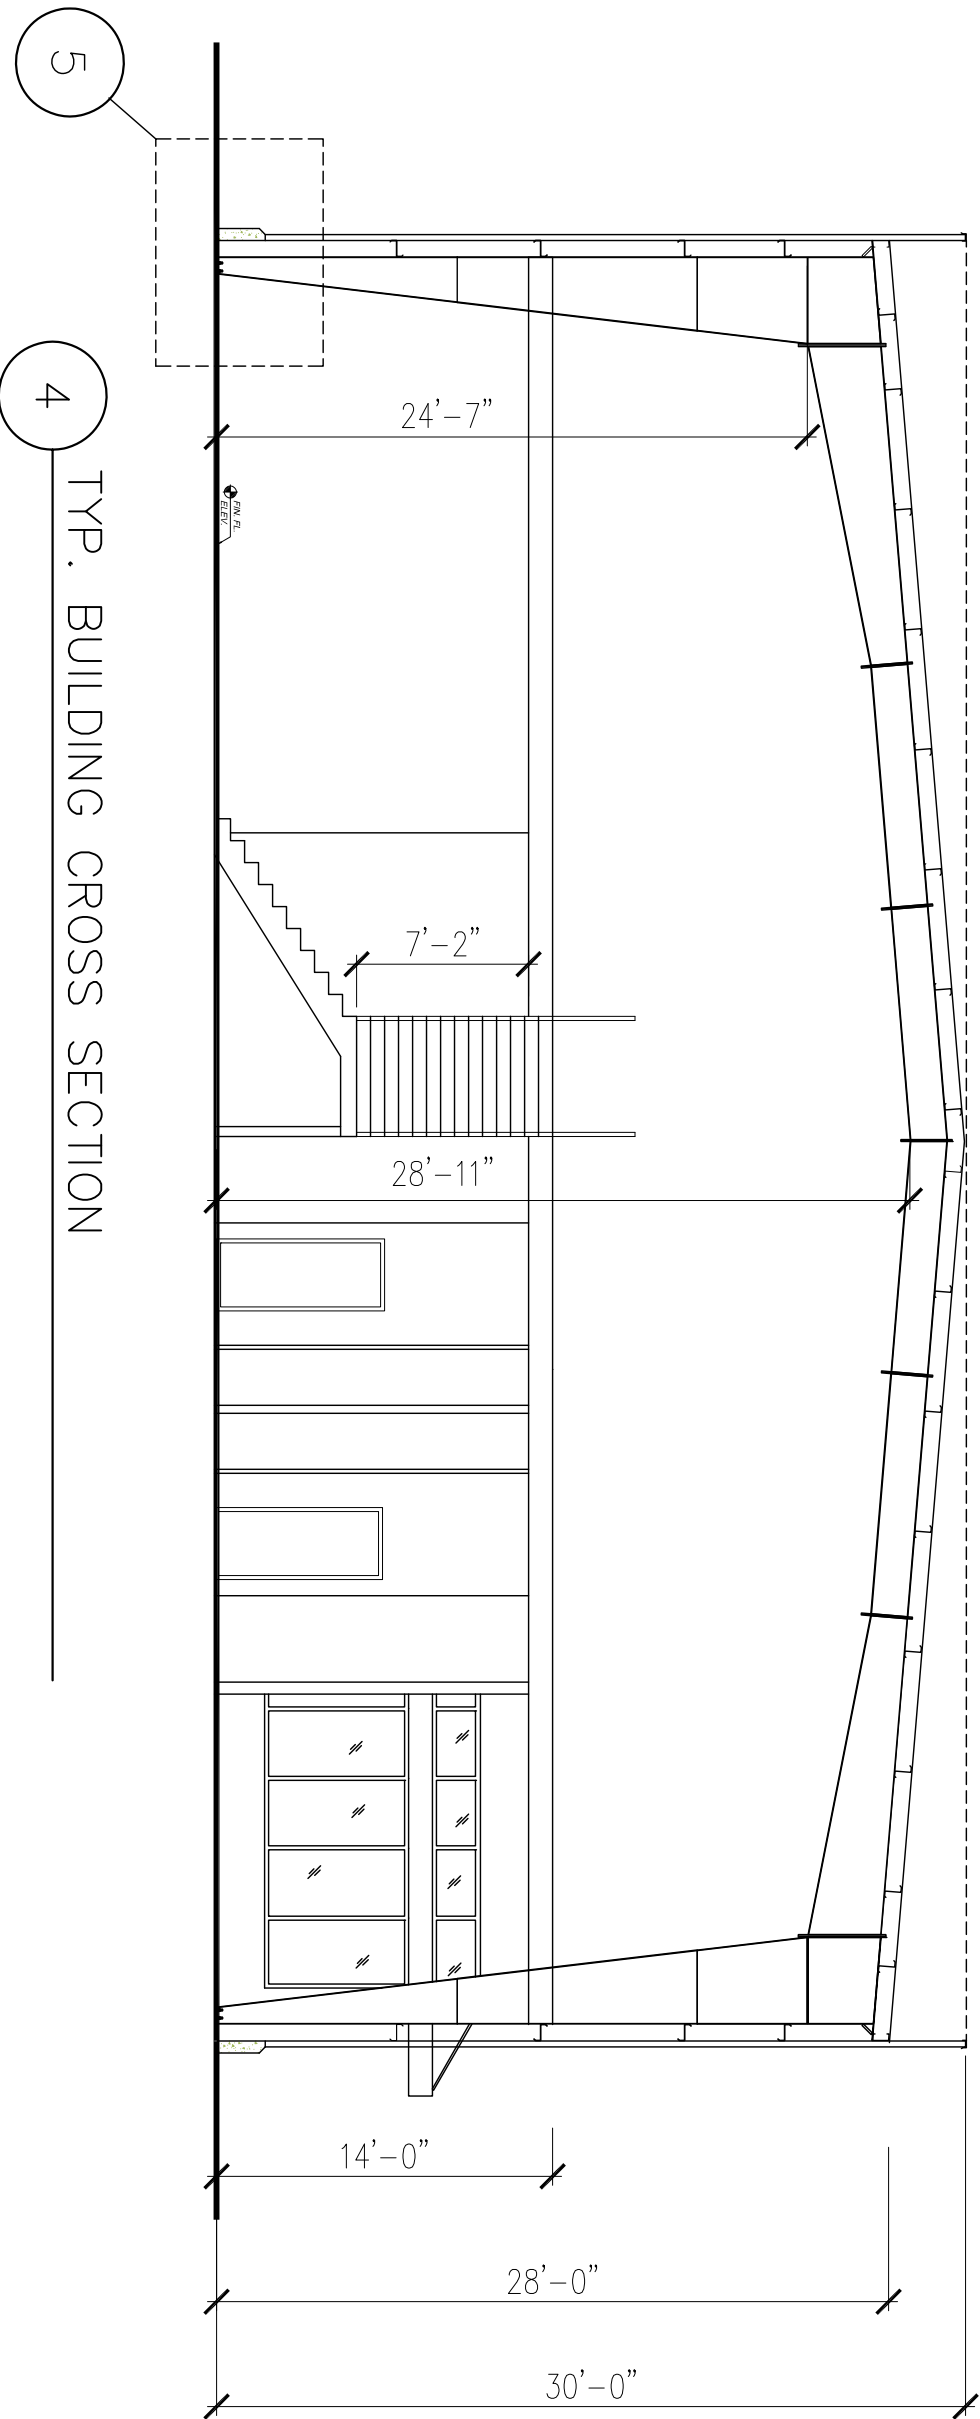

4 TYP. BUILDING CROSS SECTION

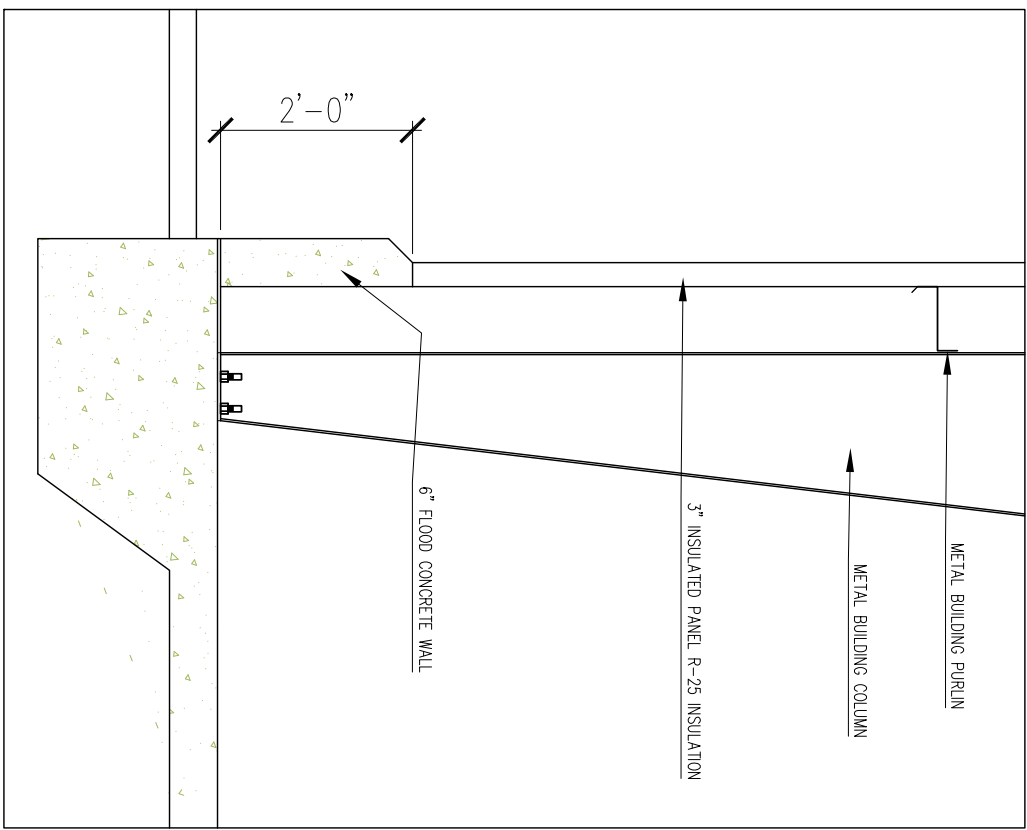

5 RAISED CONCRETE CURB AT EXTERIOR WALL TYP.



THE USE OF THESE PLANS AND SPECIFICATION SHALL BE RESTRICTED TO THE SPECIFIC SITE FOR WHICH THEY WERE PREPARED AND PUBLICATION THEREOF SHALL BE EXPRESSLY LIMITED TO SUCH USE. RE-USE, REPRODUCTION OR PUBLICATION BY ANY METHOD, IN WHOLE OR IN PART, IS PROHIBITED. TITLE TO THE PLANS AND SPECIFICATIONS REMAINS WITH SHAD ENGINEERS, INC. WITHOUT PREJUDICE. VISUAL CONTACT WITH THESE PLANS AND SPECIFICATIONS SHALL CONSTITUTE PRIMA FACIE EVIDENCE OF THE ACCEPTANCE OF THE RESTRICTIONS.

MORONGO INDUSTRIAL PARK  
MERJ, LLC; A CALIFORNIA LIMITED LIABILITY CO.  
LITTLE MORONGA RD  
CITY OF DESERT HOT SPRINGS

Shad Design Group  
Architectural, Planning & Engineering  
3051 115CH WAY SUITE 500  
SAN JOSE, CA 95128  
(408) 472-4285 FAX (408) 877-1528  
email: shadman@shadgroup.net

DATE: 6-20-2016  
SCALE: 1/8"=1'-0"  
DRAWN: MS  
JOB NO.

APN: 665-080-004-1

A-05  
SHEETS