




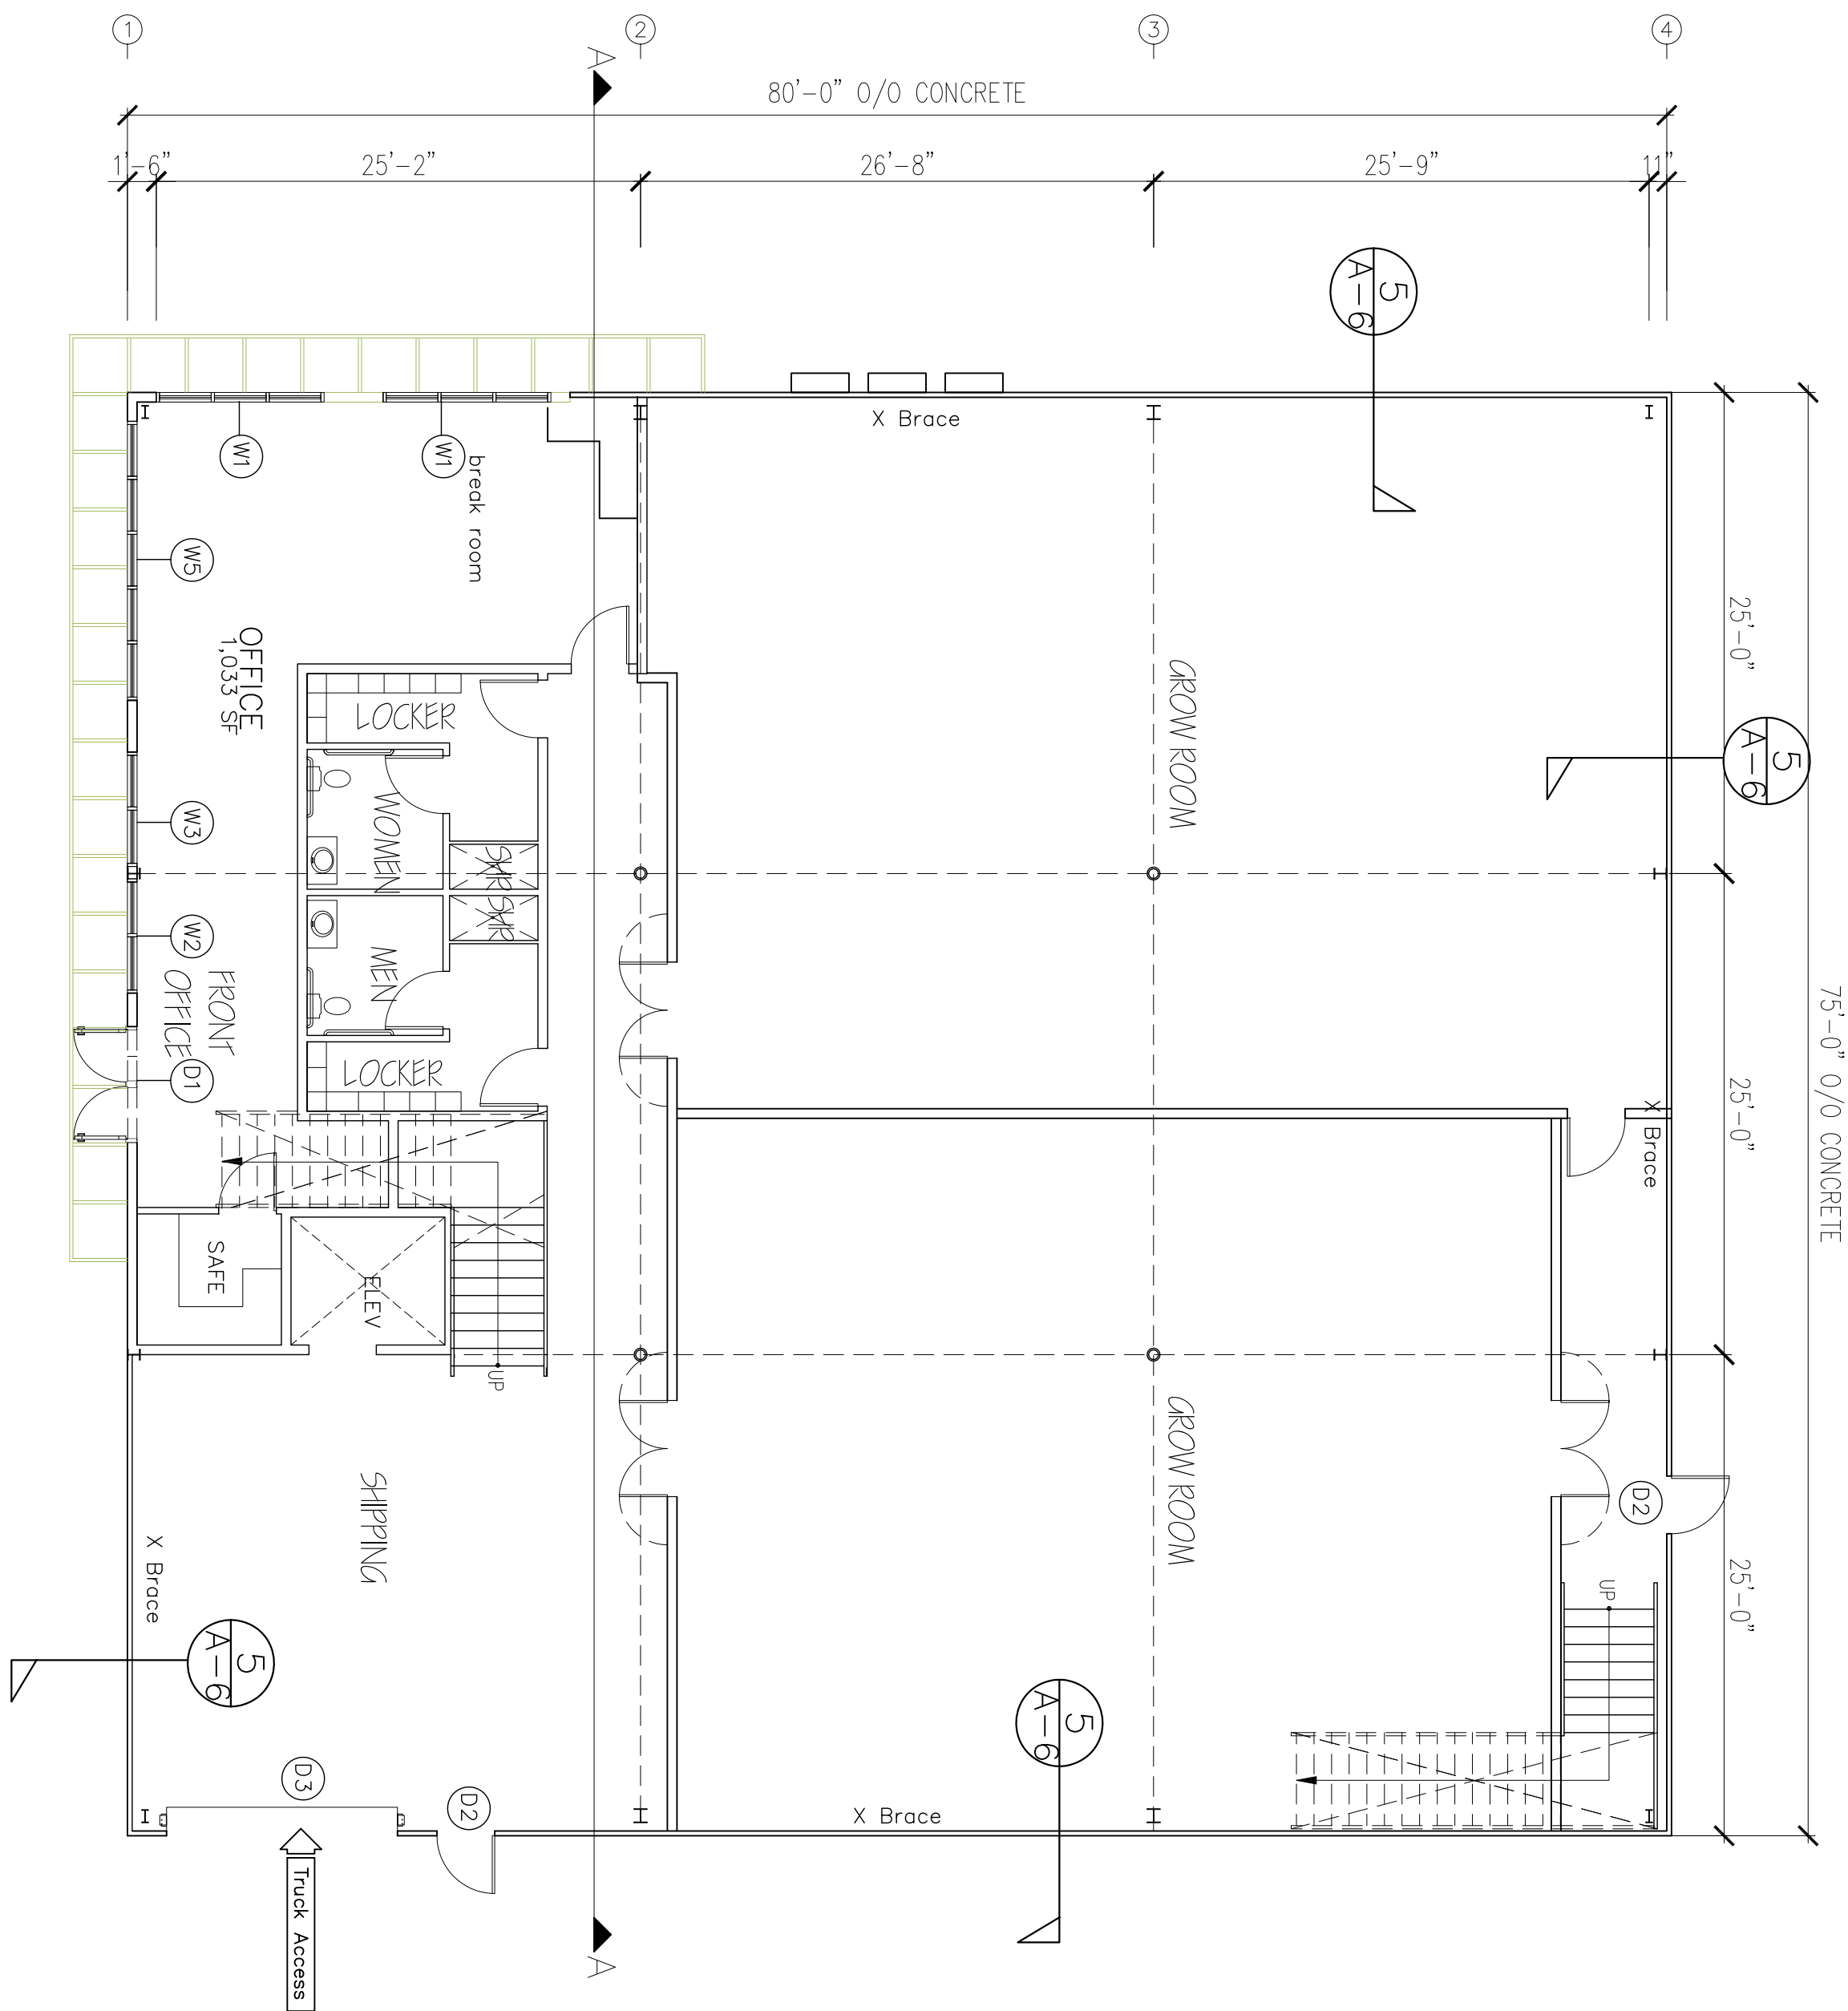


1 BUILDING C-1,C-2(TYP.) ; C-3 THRU C-8 (SIM.) 1ST FLOOR PLAN
1st FLR=6,000 SF

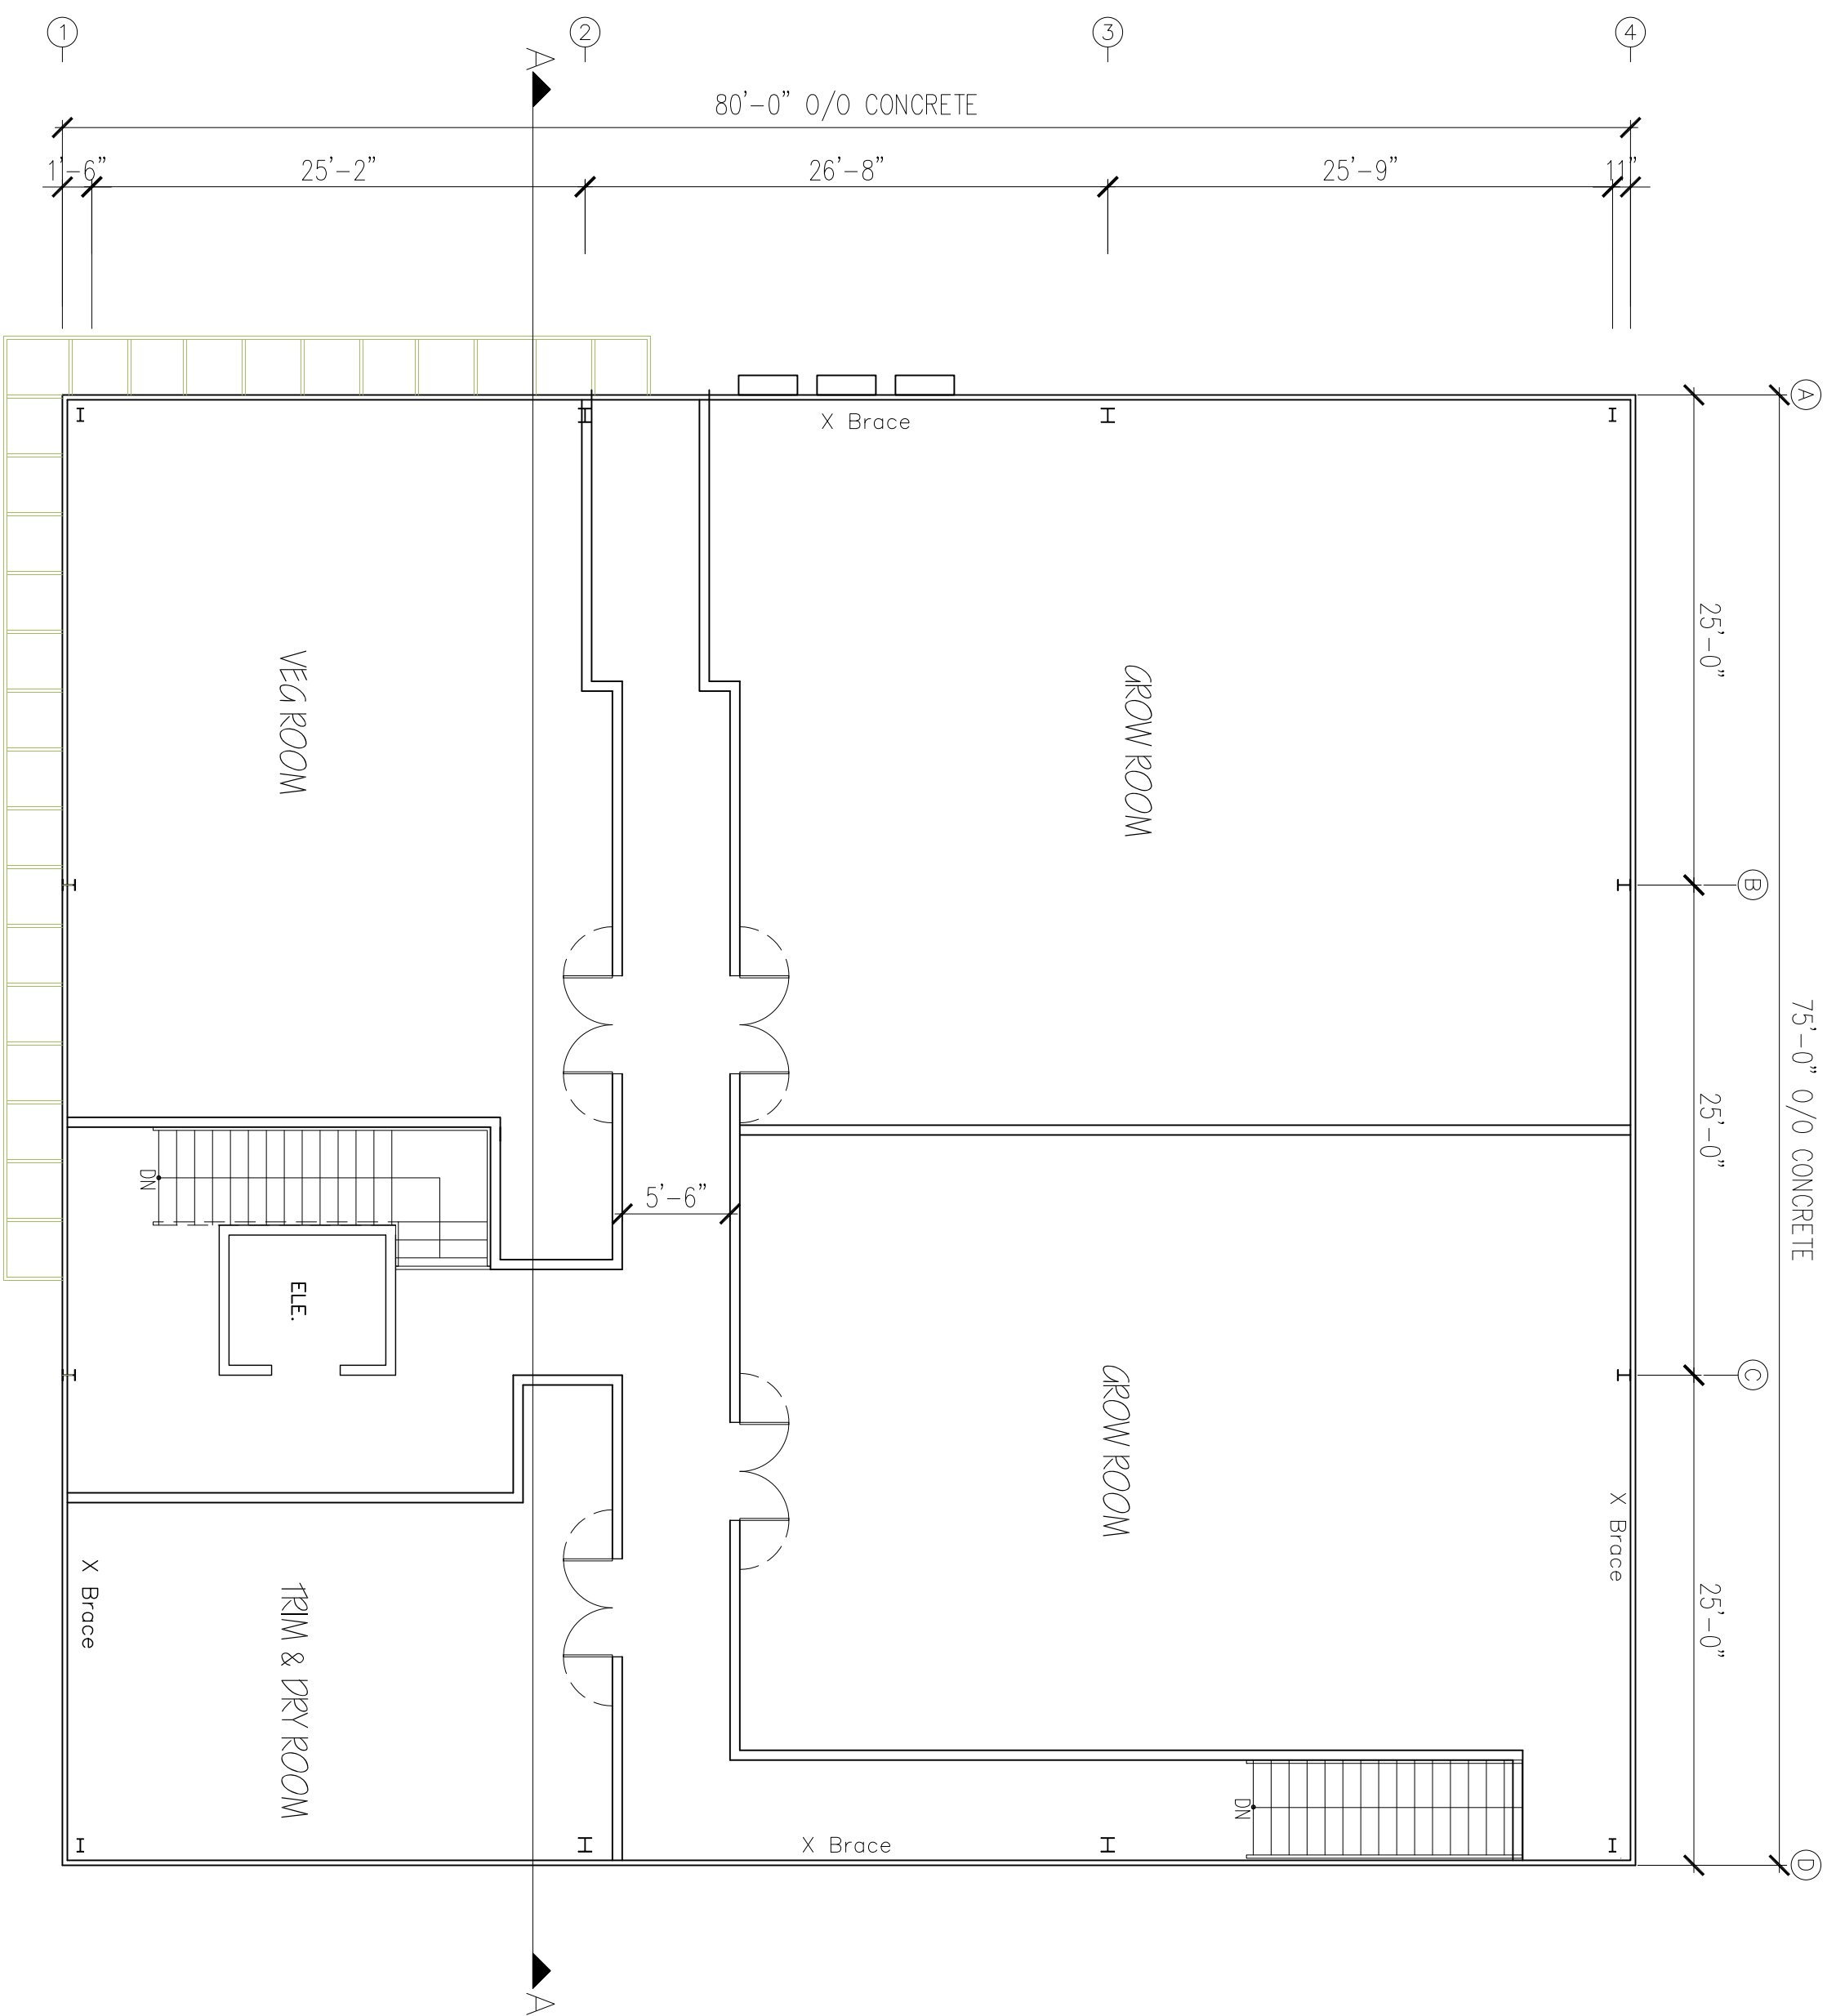


2 BUILDING C-1,C-2(TYP.) ; C-3 THRU C-8 (SIM.) 2ND FLOOR PLAN
2nd FLR=5,765 SF

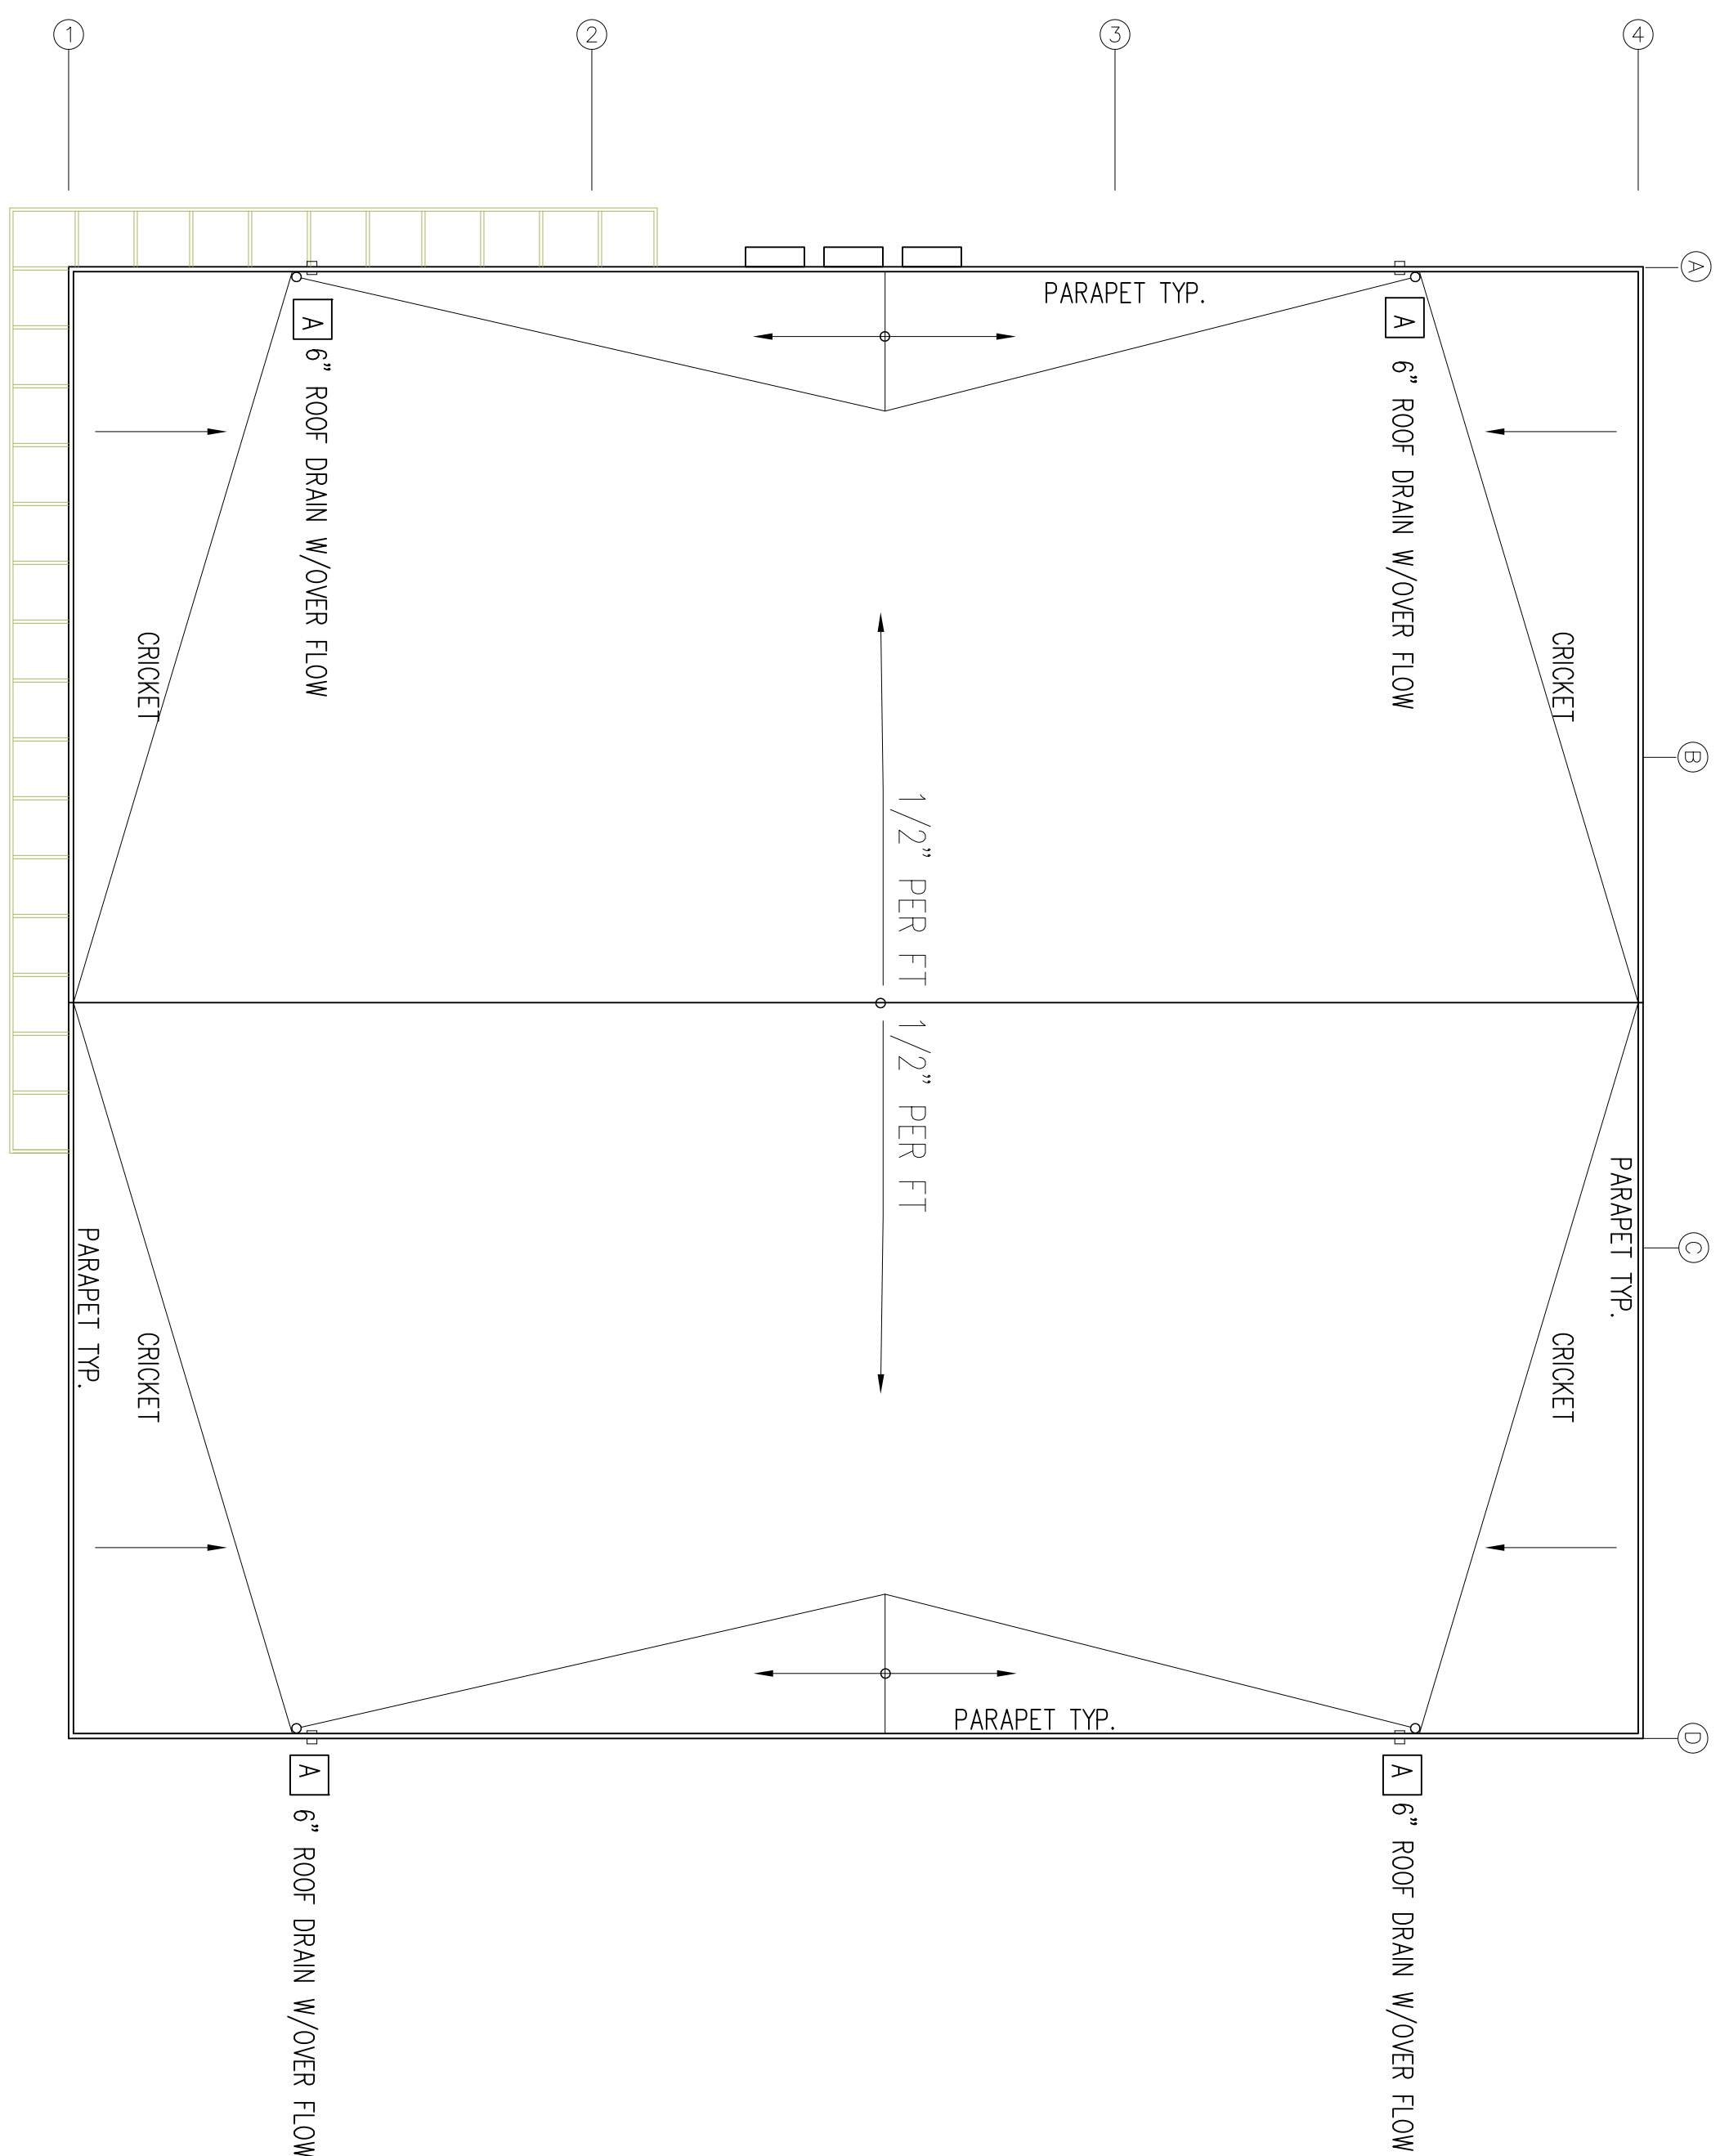

3 BUILDING C TYP ROOF PLAN

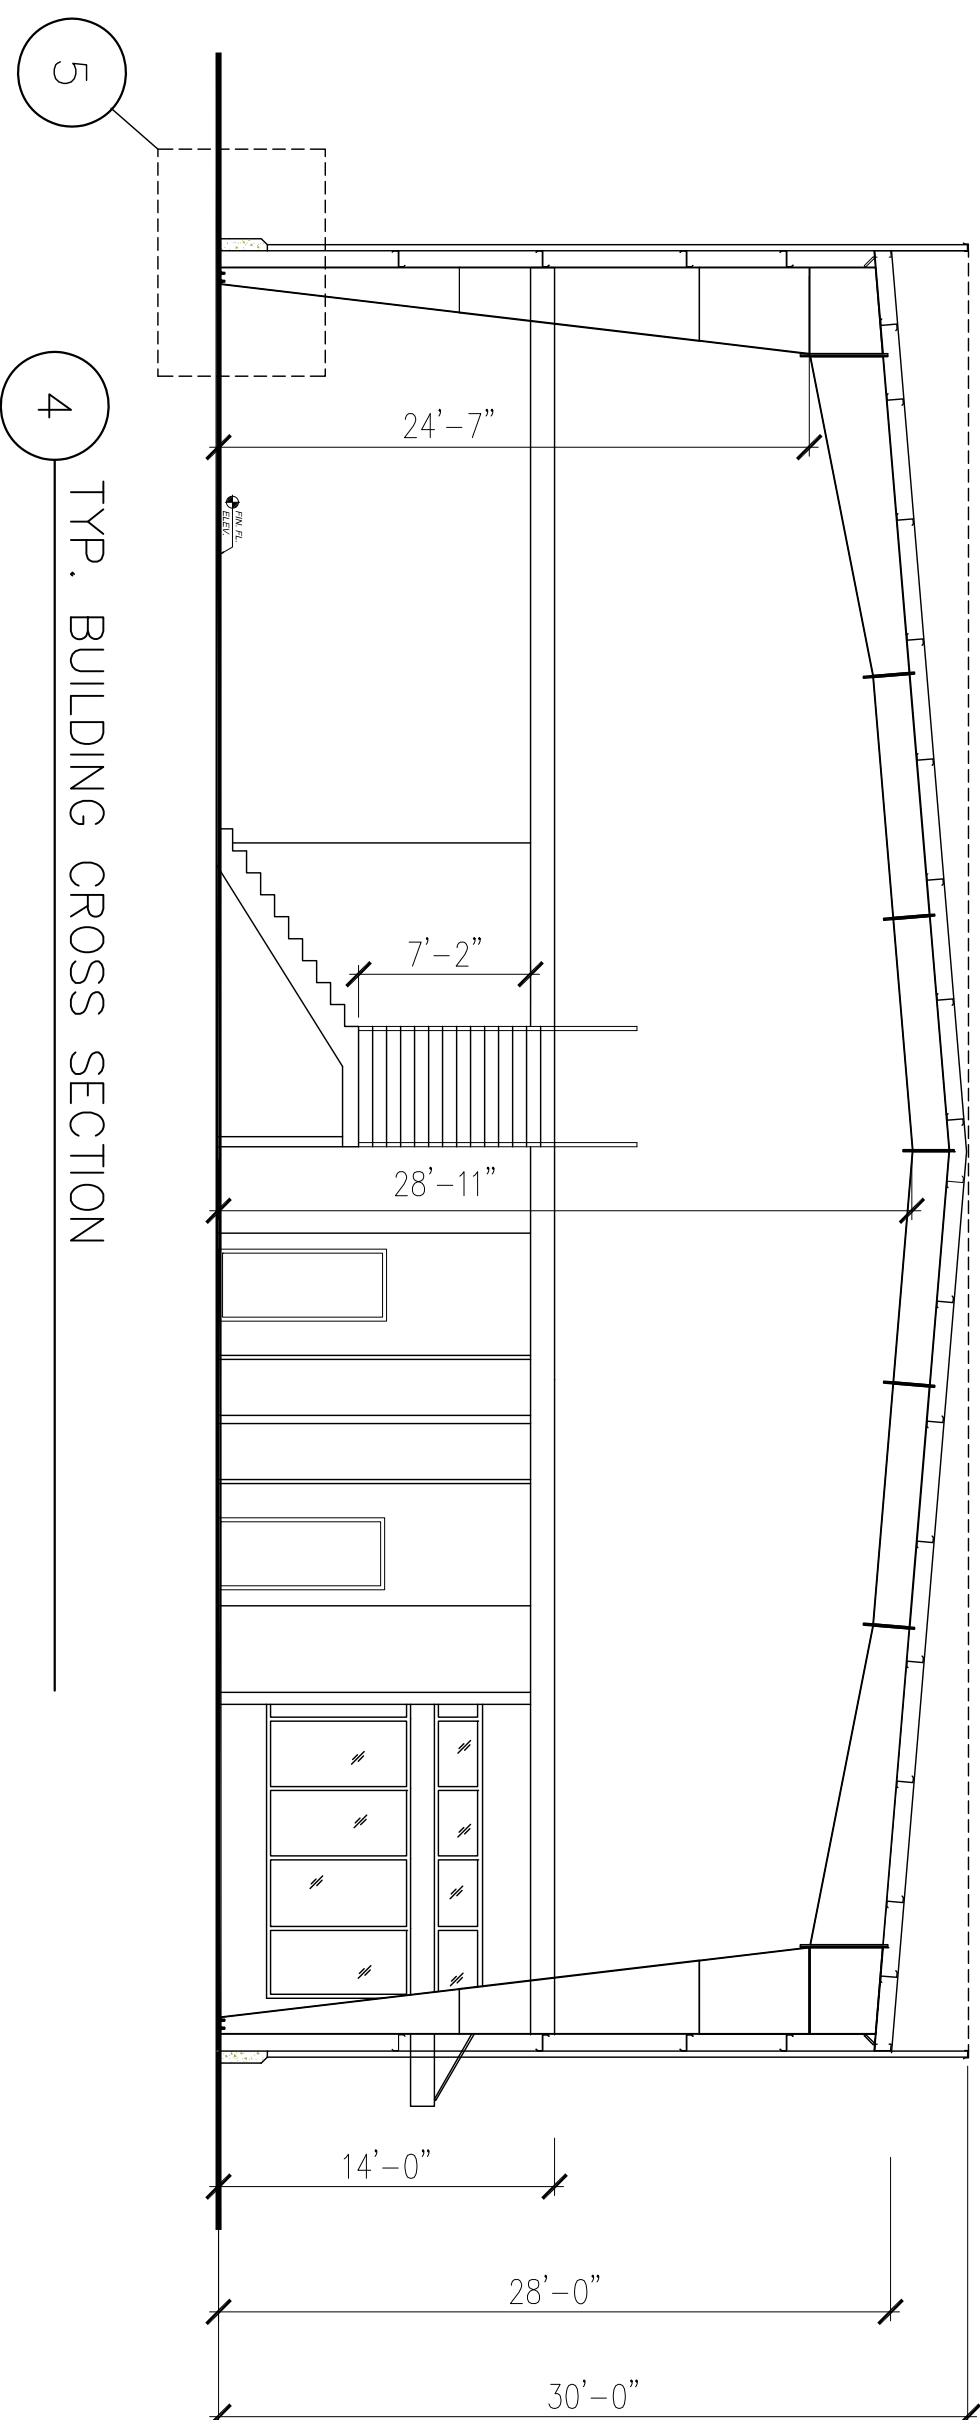


4 TYP. BUILDING CROSS SECTION

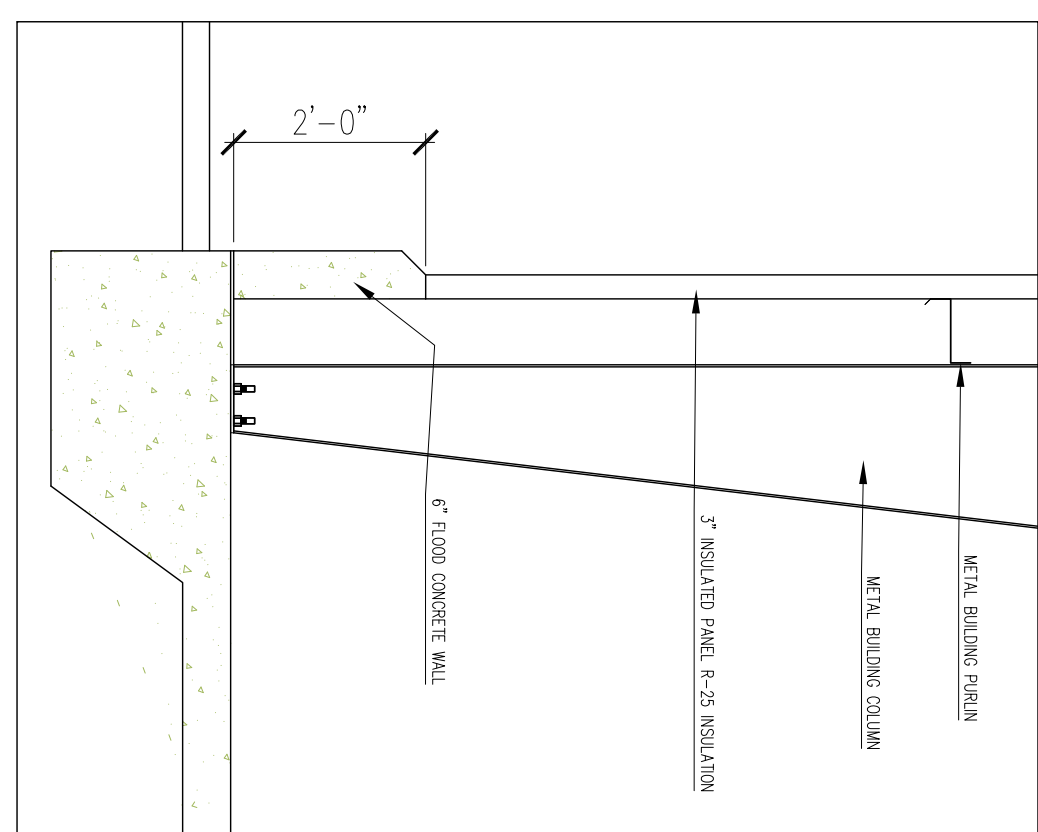

5 RAISED CONCRETE CURB AT EXTERIOR WALL TYP.

REVISIONS	BY

THE USE OF THESE PLANS AND SPECIFICATION SHALL BE RESTRICTED TO THE SPECIFIC SITE FOR WHICH THEY WERE PREPARED AND PUBLICATION THEREOF SHALL BE EXPRESSLY LIMITED TO SUCH USE. RE-USE, REPRODUCTION OR PUBLICATION BY ANY METHOD, IN WHOLE OR IN PART, IS PROHIBITED. TITLE TO THE PLANS AND SPECIFICATIONS REMAINS WITH SHAD ENGINEERS, INC. WITHOUT PREJUDICE. VISUAL CONTACT WITH THESE PLANS AND SPECIFICATIONS SHALL CONSTITUTE PRIMA FACIE EVIDENCE OF THE ACCEPTANCE OF THE RESTRICTIONS.

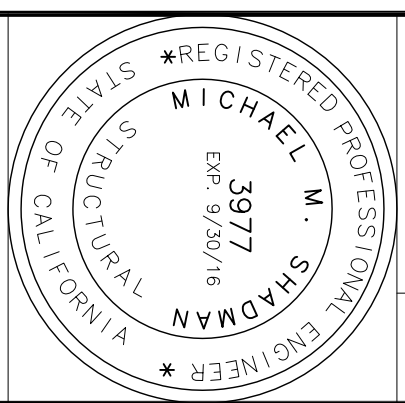

MORONGO INDUSTRIAL PARK
MERJ, LLC; A CALIFORNIA LIMITED LIABILITY CO.
LITTLE MORONGA RD
CITY OF DESERT HOT SPRINGS

Shad Design Group
Architectural, Planning & Engineering
3051 115CH WAY SUITE 500
SAN JOSE, CA 95128
(408) 472-4285 FAX (408) 877-1528
email: shadman@shadgroup.net

DATE: 6-20-2016
SCALE: 1/8"=1'-0"
DRAWN: MS
JOB NO.