


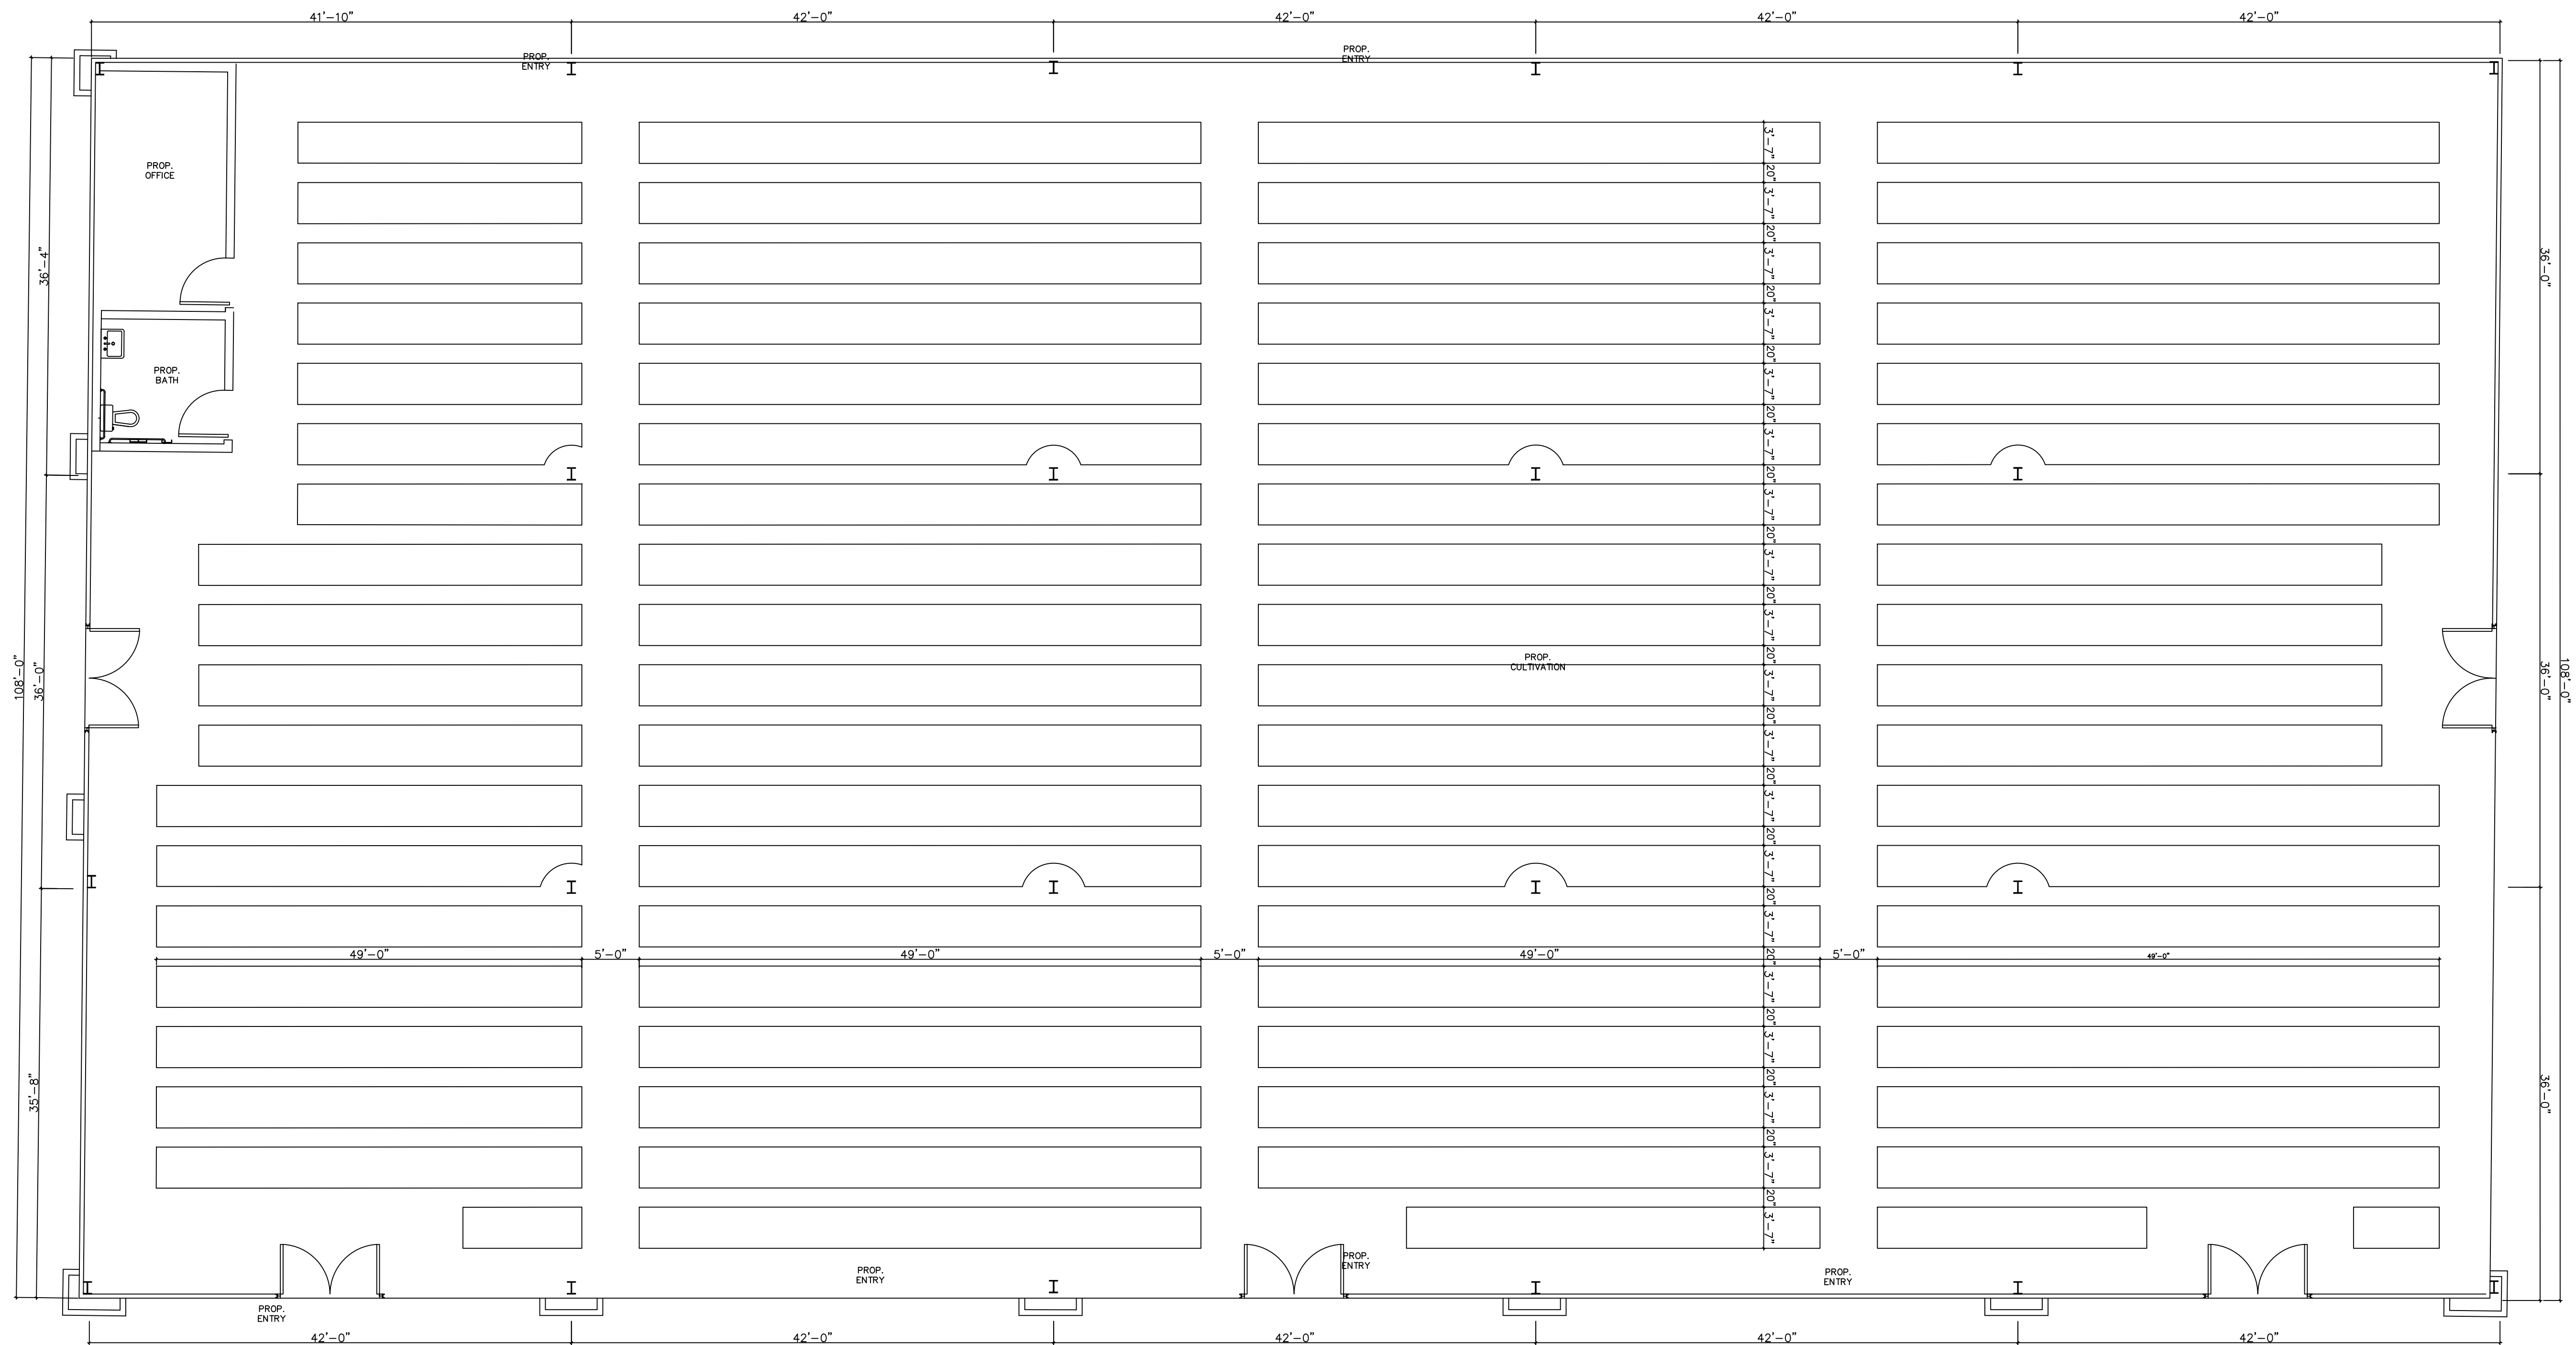

PROP. FLOOR PLAN
SCALE: 1/8"=1'-0"