




PROP. WEST ELEVATION
SCALE: 1/8"=1'-0"

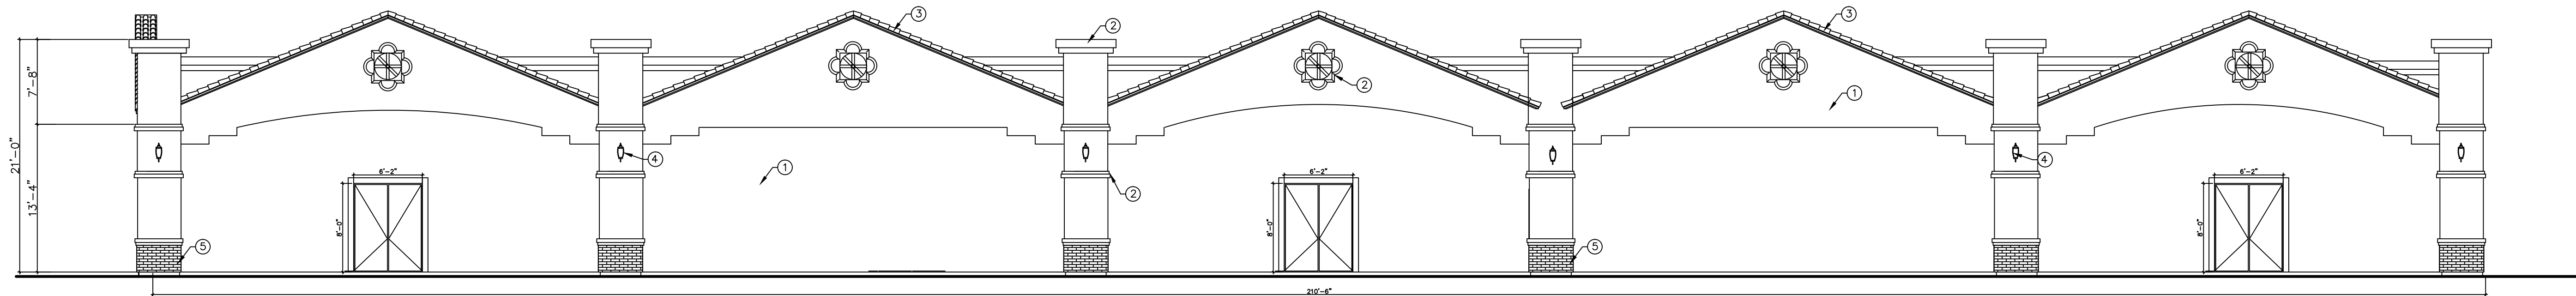

PROP. EAST ELEVATION
SCALE: 1/8"=1'-0"

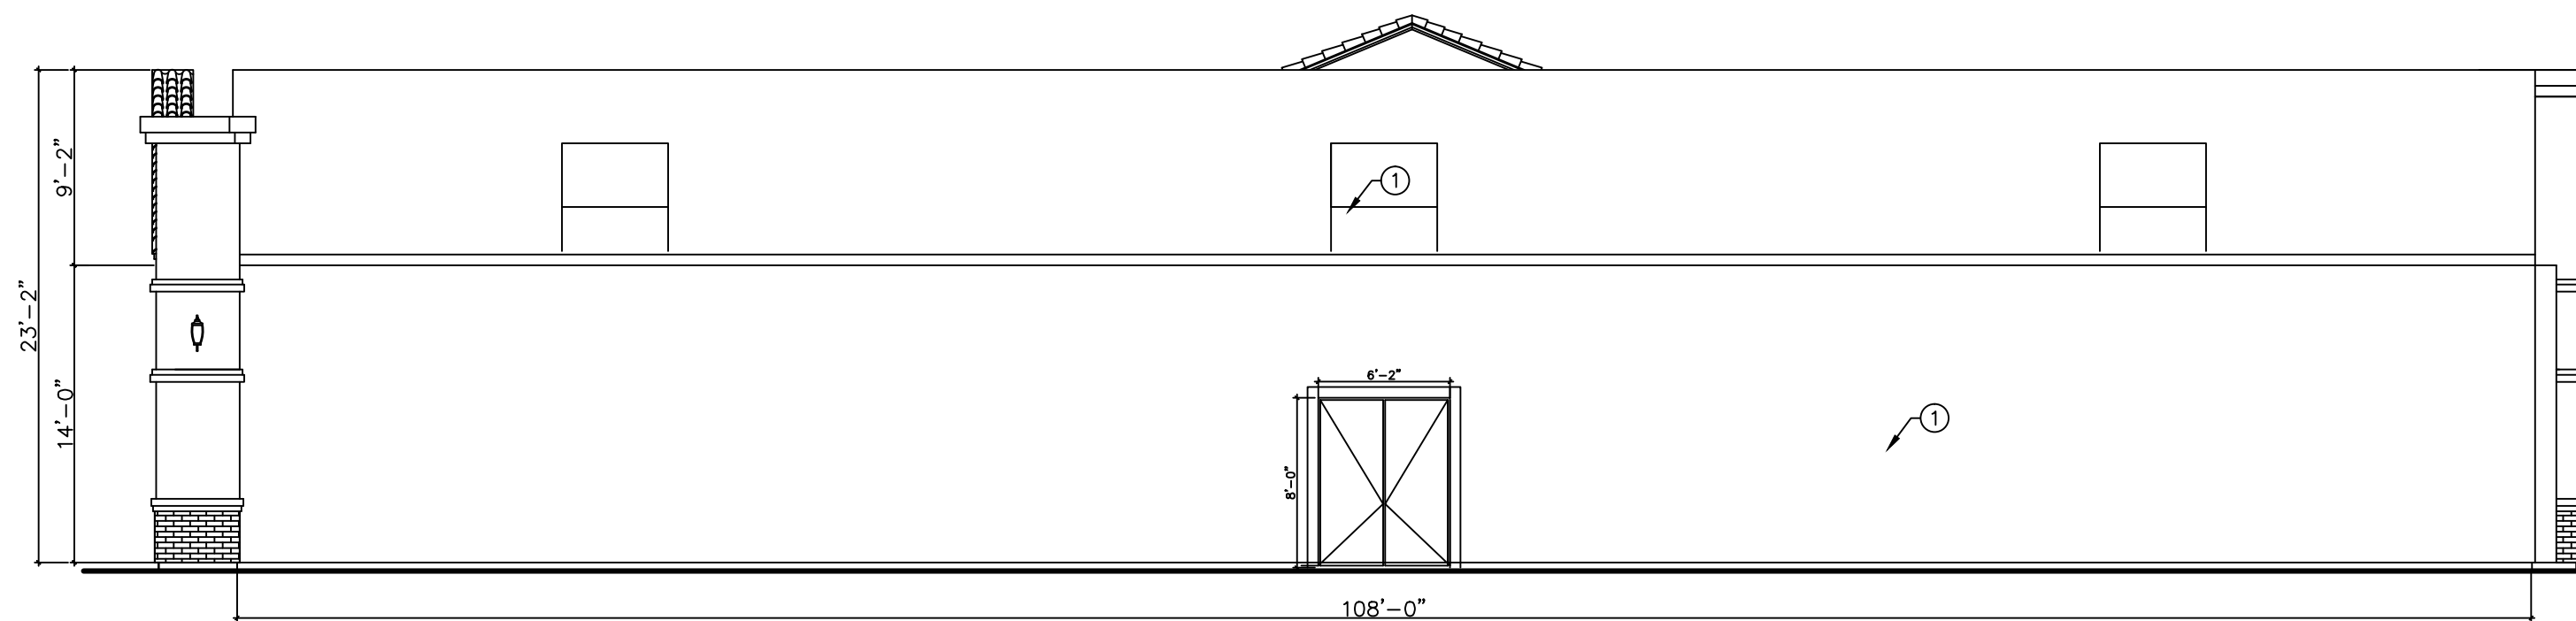

PROP. SOUTH ELEVATION
SCALE: 1/8"=1'-0"

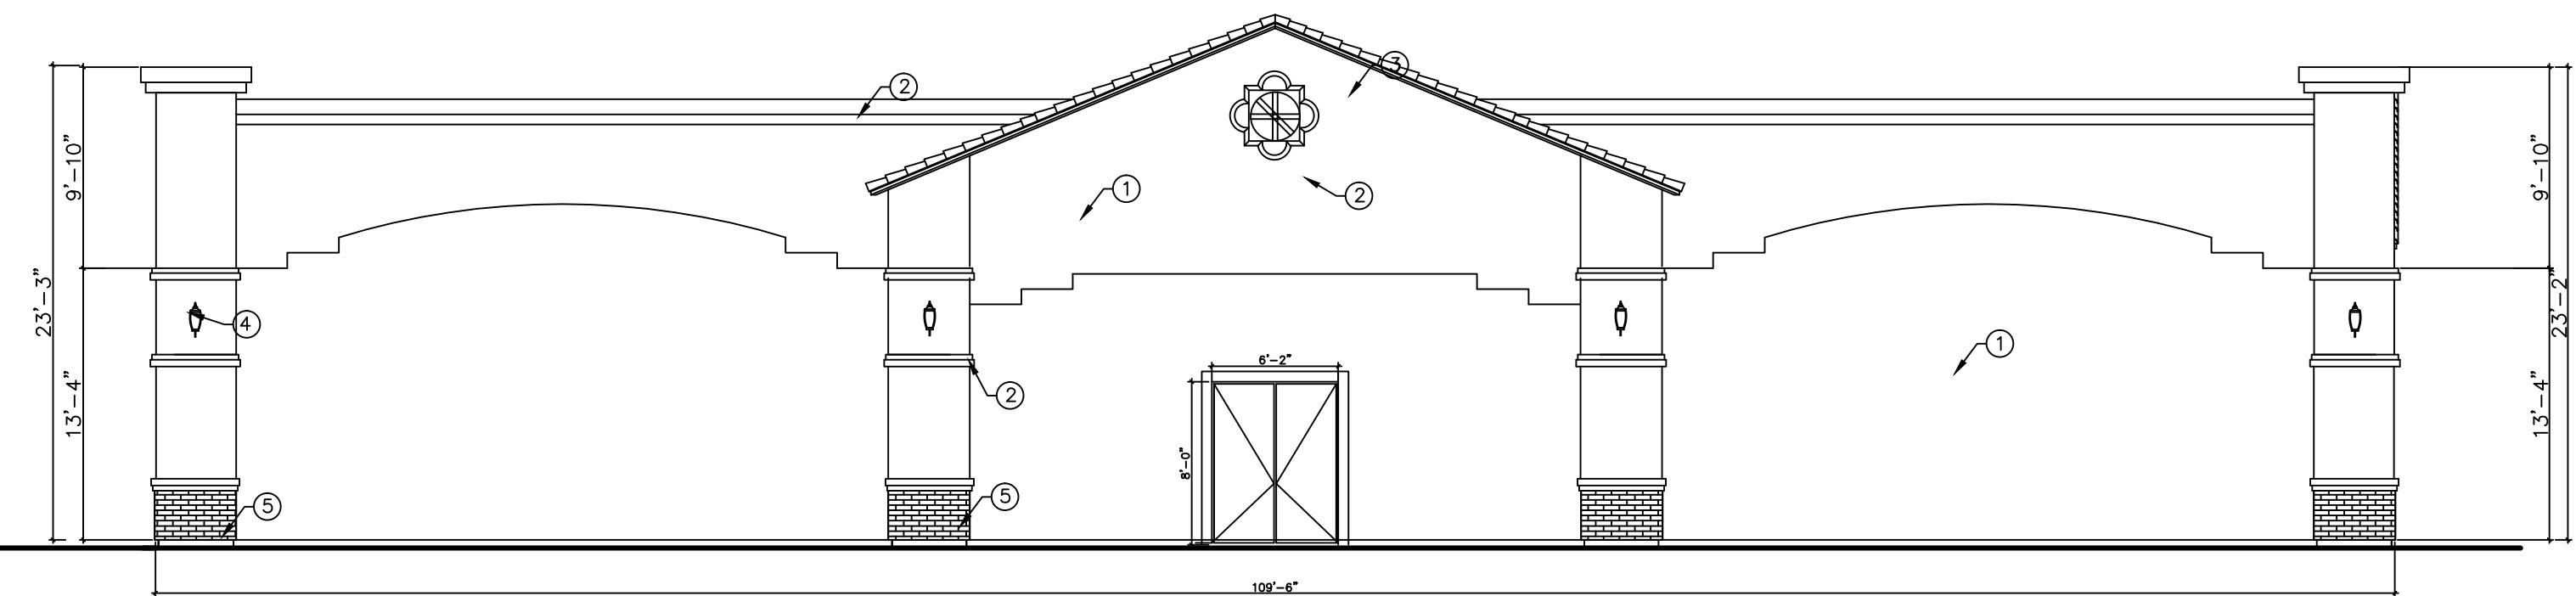

PROP. NORTH ELEVATION
SCALE: 1/8"=1'-0"

- 1 PROP. STUCCO
6625 CERTAIN PEACH
COLOR (SHERWIN WILLIAMS)
- 2 METAL STUDS 3 1/2" SC 25 GA.
@ 18" O. C. (CEMCO ICBO #
3403-P) NON-BEARING WALL
WITH STUCCO WALL
6627 EMBERGLOW COLOR
SHERWIN WILLIAMS
- 3 EAGLE-TILE CONCRETE-TILE
903 INSTALLED WEIGHT FIELD
TILE PER 100 SQ. FT.
CAPISTRANO
- 4 24" OUTSIDE WALL LIGHT
70 W LED WALL PACK
FINISH: BLACK COLOR
- 5 VENEER TILE 4X12
TERRACOTA COLOR
- 6 28X28 VENT
- 7 40X40 VENT

Underground Service Alert



Call: TOLL FREE
800-422-4133

"RECORD DRAWING"	
REVISION	

SIGNATURE: _____
AMIR FAYAZRAD, R.C.E. 50597, EXP. 9/30/17
AMIR ENGINEERING & SURVEYING INC.
CIVIL ENGINEERS • LAND PLANNERS • SURVEYORS
160 LURING DRIVE, SUITE A
PALM SPRINGS, CA. 92262
PHONE: (760) 318-7424
FAX: (760) 318-7410

CITY OF DESERT HOT SPRINGS

ELEVATION PLAN

A.P.N.'S: 665-030-052, 665-030-051
TWO BUNCH PALMS, DESERT HOT SPRINGS, CA.
SEC. 1, T. 3 S., R. 4 E., S.B.B.M.

FILE NO.

DWG. NO.

SHEET 4
OF
Z SHEETS