


PROP. EAST ELEVATION
SCALE: 1/8" = 1'-0"

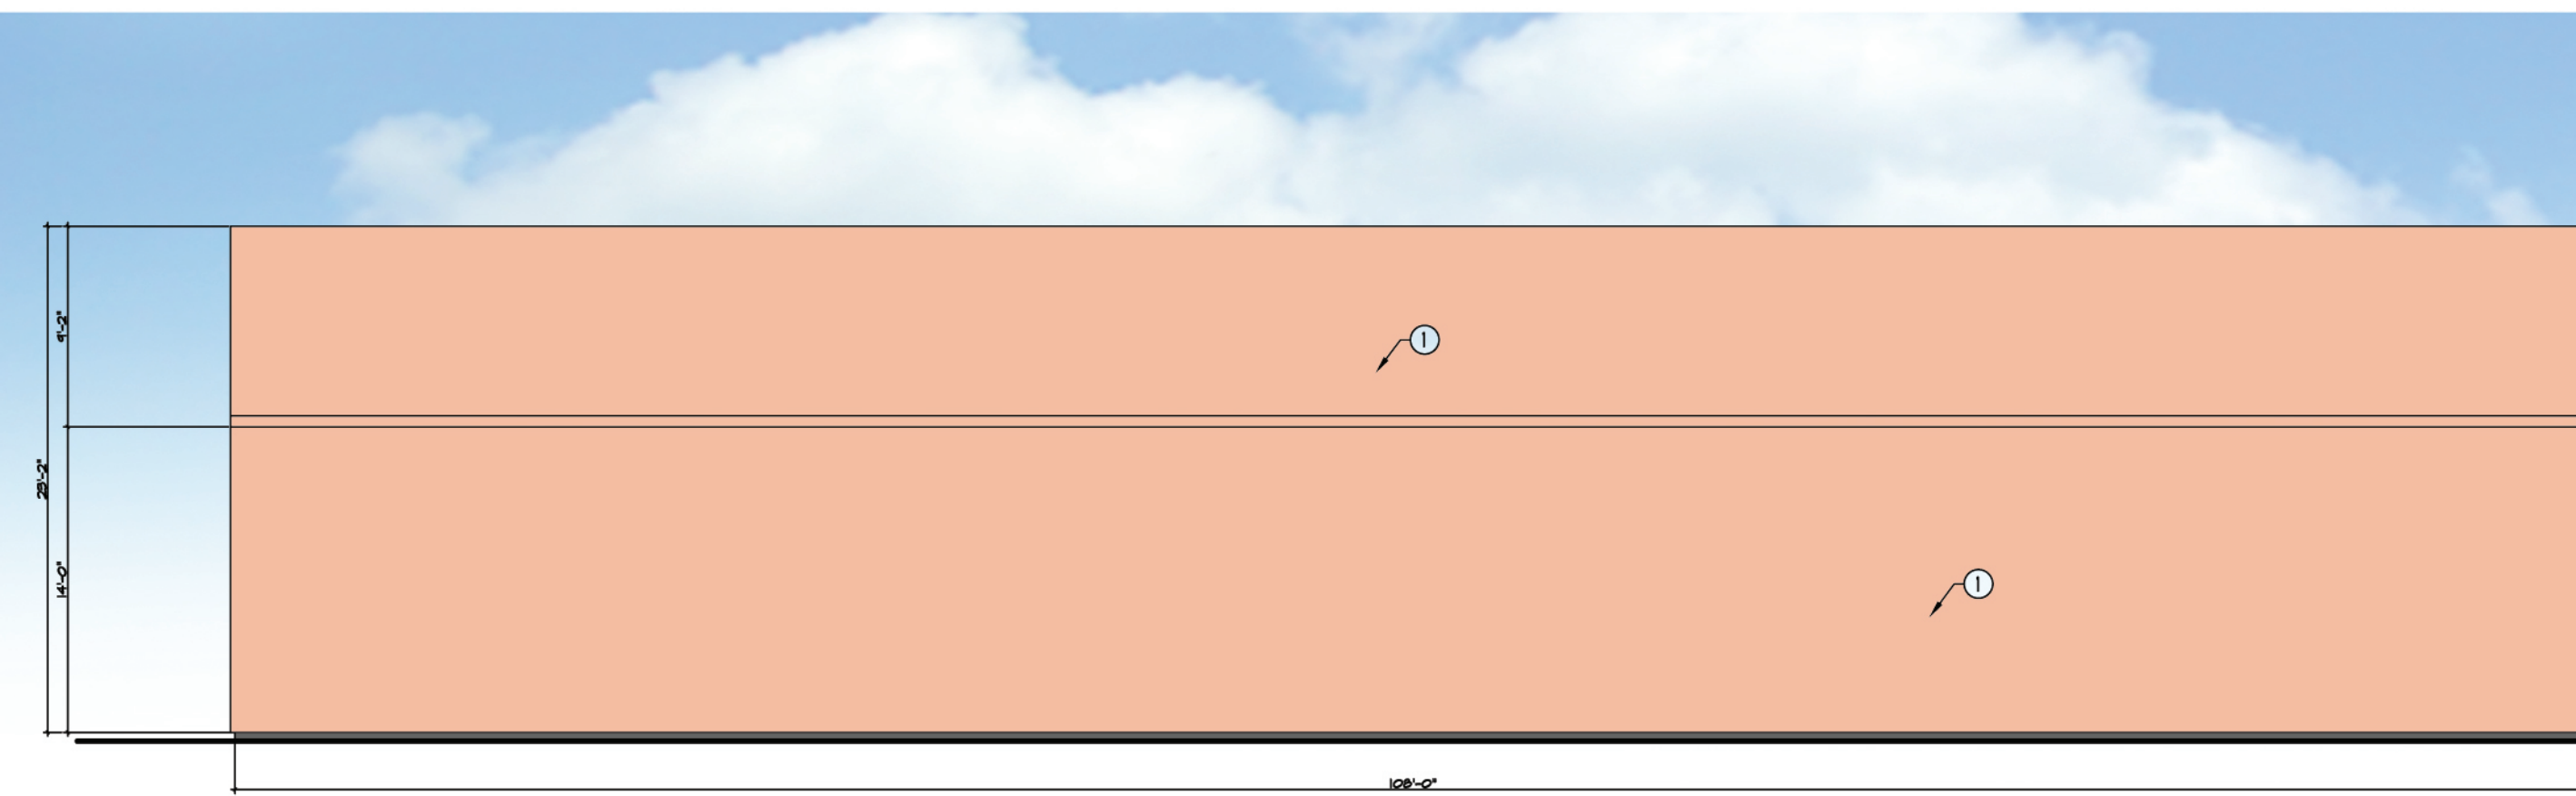

PROP. WEST ELEVATION
SCALE: 1/8" = 1'-0"



PROP. SOUTH ELEVATION
SCALE: 1/8" = 1'-0"



PROP. NORTH ELEVATION
SCALE: 1/8" = 1'-0"

- ① EX. STEEL SHEET CORRUGATED WALL 6625 CERTAIN PEACH COLOR (SHERWIN WILLIAMS)
- ② METAL STUDS 3 1/2" x 25 GA. @ 16" O.C. (CEMCO ICBO # 3423-P) NON-BEARING WALL WITH STEEL SHEET CORRUGATED WALL 6621 EMBERGLOW COLOR (SHERWIN WILLIAMS)
- ③ EAGLE-TILE CONCRETE-TILE 303 INSTALLED WEIGHT FIELD TILE PER 100 SQ. FT. CAPISTRANO
- ④ 24" OUTSIDE WALL LIGHT 10 W LED WALL PACK FINISH: BLACK COLOR
- ⑤ VENEER TILE 4x12 TERRACOTA COLOR
- ⑥ 28x28 VENT
- ⑦ 40x40 VENT

Underground Service Alert
Call: TOLL FREE 800-422-4133
TWO WORKING DAYS BEFORE YOU DIG

REVISION

SIGNATURE: _____
AMIR ENGINEERING & SURVEYING INC.
CIVIL ENGINEERS • LAND PLANNERS • SURVEYORS
160 LURING DRIVE, SUITE A
PALM SPRINGS, CA 92262
PHONE: (760) 318-7424
FAX: (760) 318-7410

CITY OF DESERT HOT SPRINGS		FILE NO.	SHEET 4
ELEVATION PLAN			OF
A.P.N.'S: 665-030-052, 665-030-051		DWG. NO.	Z SHEETS
TWO BUNCH PALMS, DESERT HOT SPRINGS, CA.			
SEC. 1, T. 3 S., R. 4 E., S.B.B.M.			