


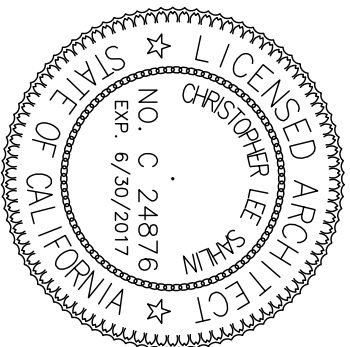

PROJECT Cultivation Center
S E corner of Little Morongo Road and Thomas Drive
Desert Hot Springs, California
FOR AB Holdings L.L.C.


Revisions	Date

SHEET TITLE

Exterior
Eleve's


DRAWN BY	CLS
DATE	6-19-16
JOB NO.	15-111
SHEET NO.	©

SD-3.1

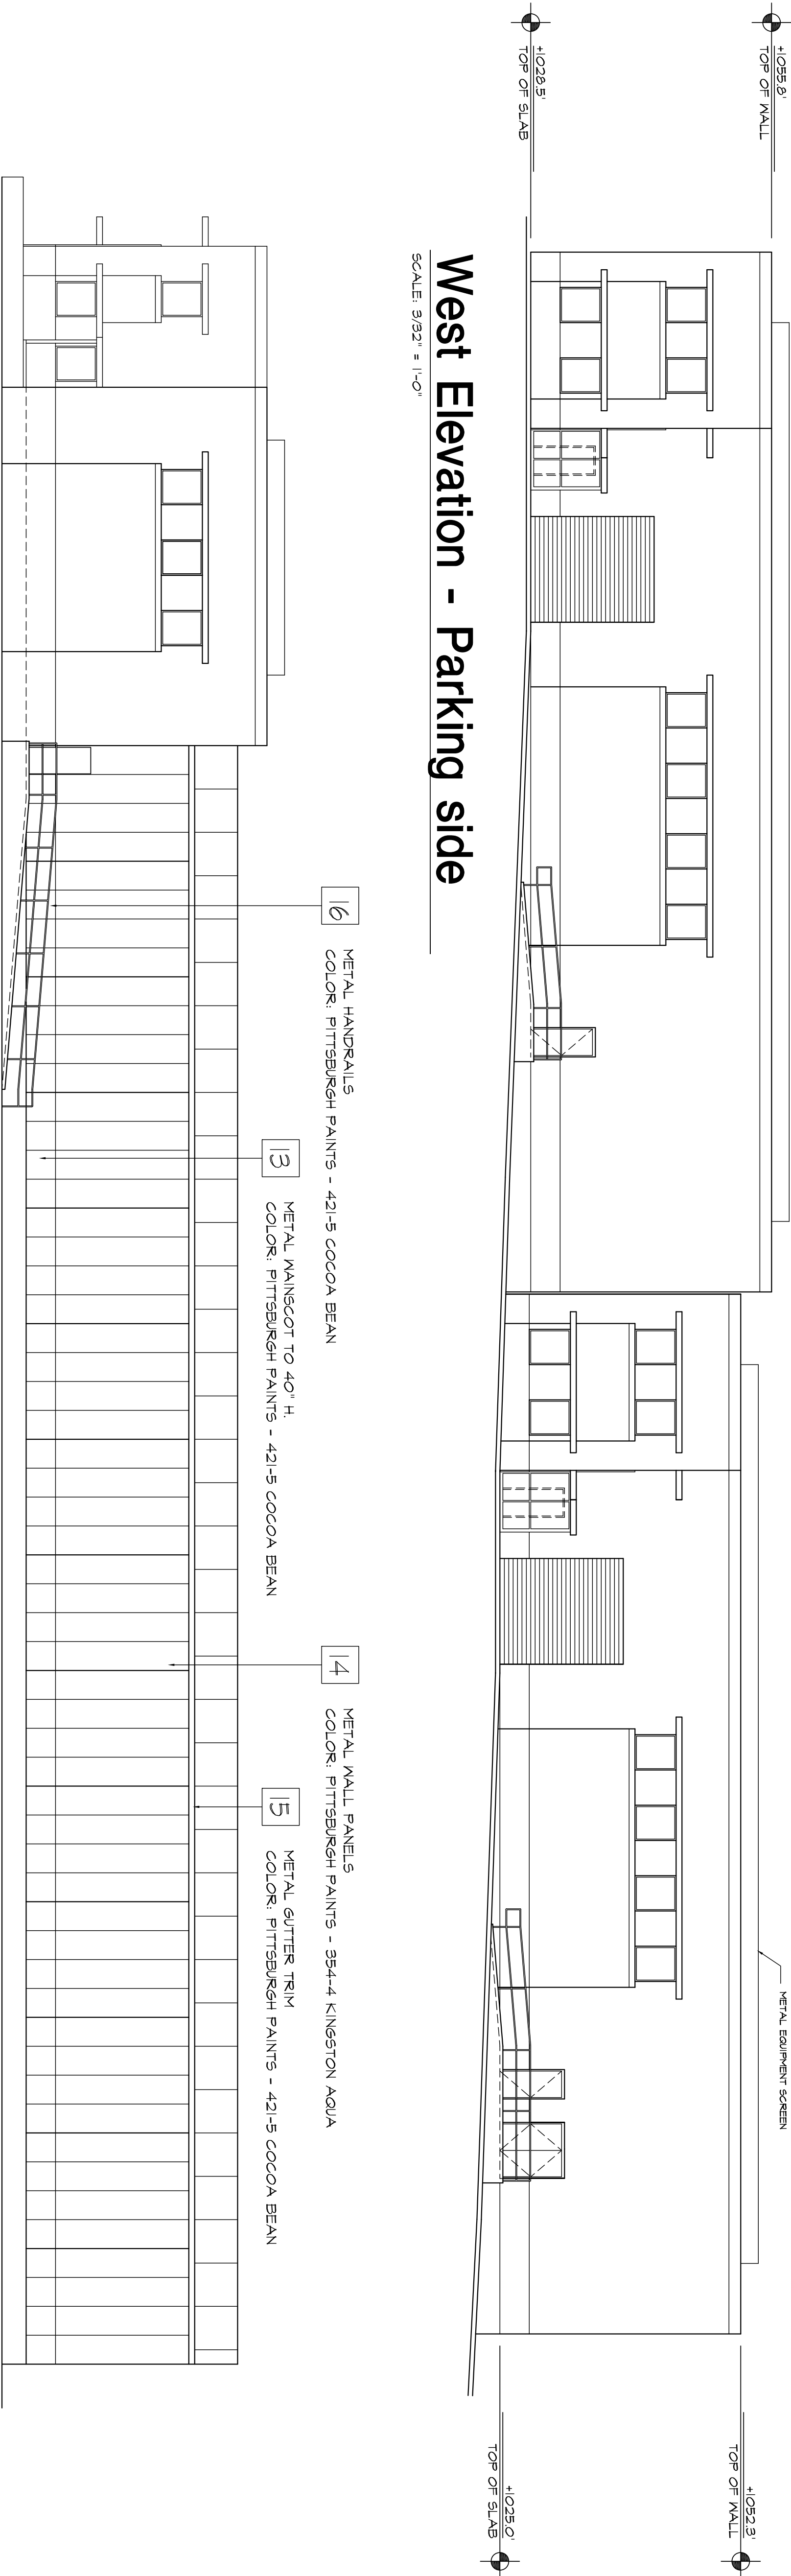

West Elevation - Parking side

SCALE: 3/32" = 1'-0"

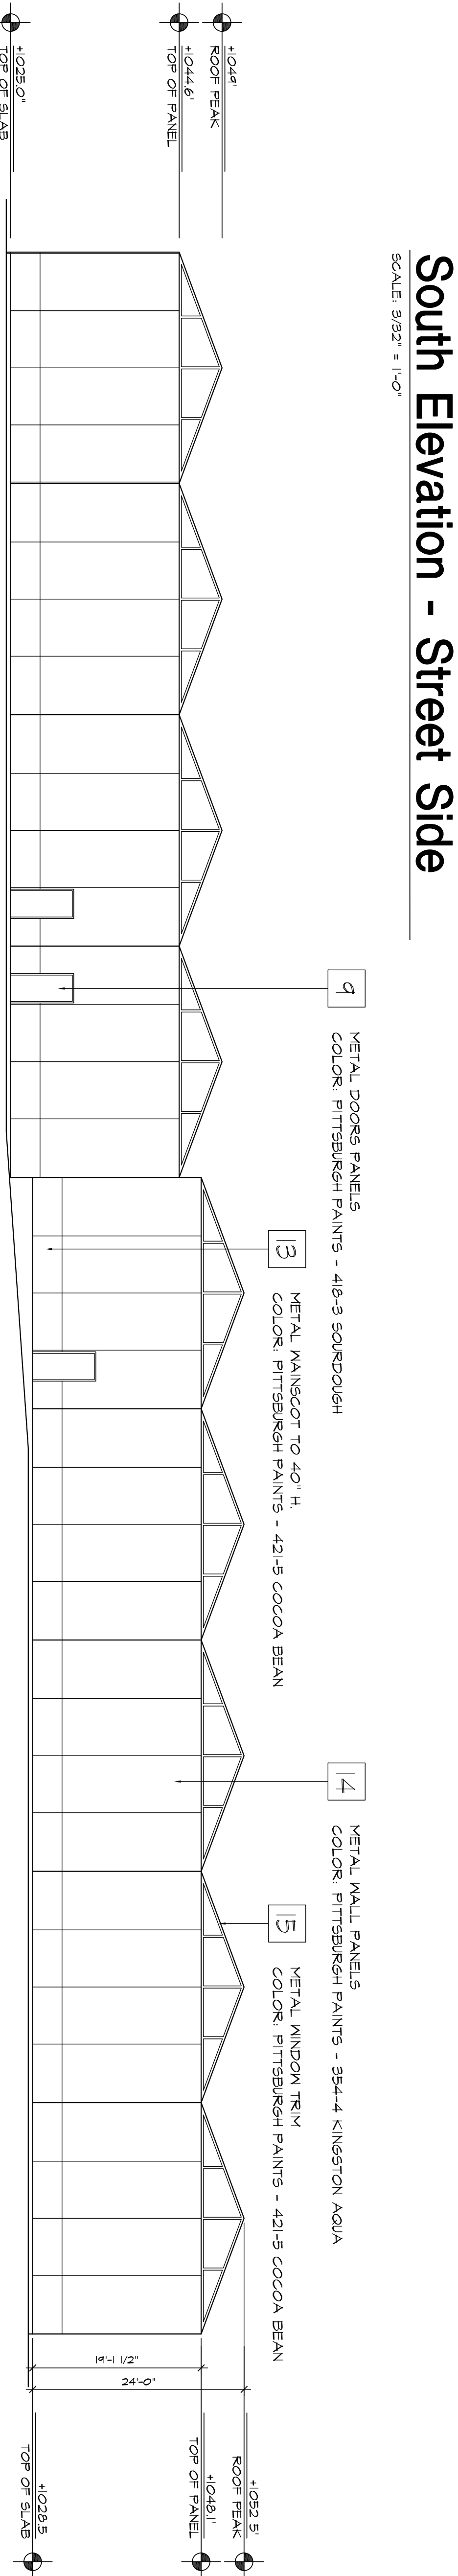


South Elevation - Street Side

SCALE: 3/32" = 1'-0"

Color and Materials Schedule

- 9 METAL DOORS
COLOR: PITTSBURGH PAINTS - 418-3 SOURDOUGH
- 13 METAL GREENHOUSE WALLS - LOWER
COLOR: PITTSBURGH PAINTS - 421-5 COCOA BEAN
- 14 METAL GREENHOUSE WALLS - UPPER
COLOR: PITTSBURGH PAINTS - 354-3 EVERGLADE MIST
- 15 METAL TRIM
COLOR: PITTSBURGH PAINTS - 421-5 COCOA BEAN
- 6 METAL HANDRAILS
COLOR: PITTSBURGH PAINTS - 421-5 COCOA BEAN

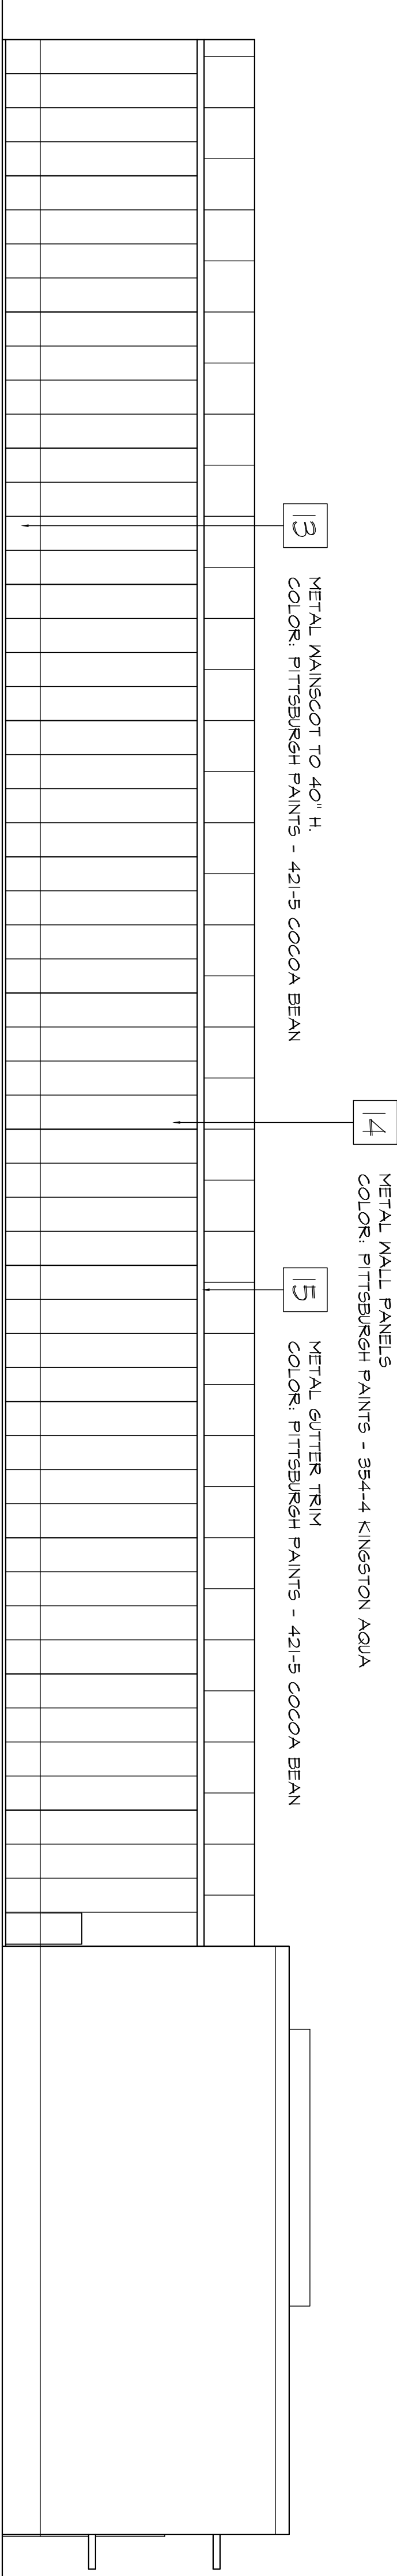

North Elevation

SCALE: 3/32" = 1'-0"

SEE SHEETS A-3.2 AND A-3.3 FOR GREENHOUSE COLORS AND MATERIALS