


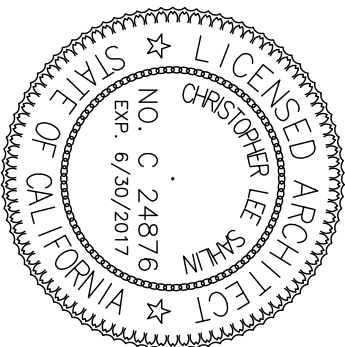

PROJECT Cultivation Center
S E corner of Little Morongo Road and Thomas Drive
Desert Hot Springs, California
FOR AB Holdings L.L.C.

PROJECT FOR


Revisions Date

SHEET TITLE

Color
Eleve's


DRAWN BY CLS
DATE 6-19-16
JOB NO. 15-111
SHEET NO. ©

SD-3.11

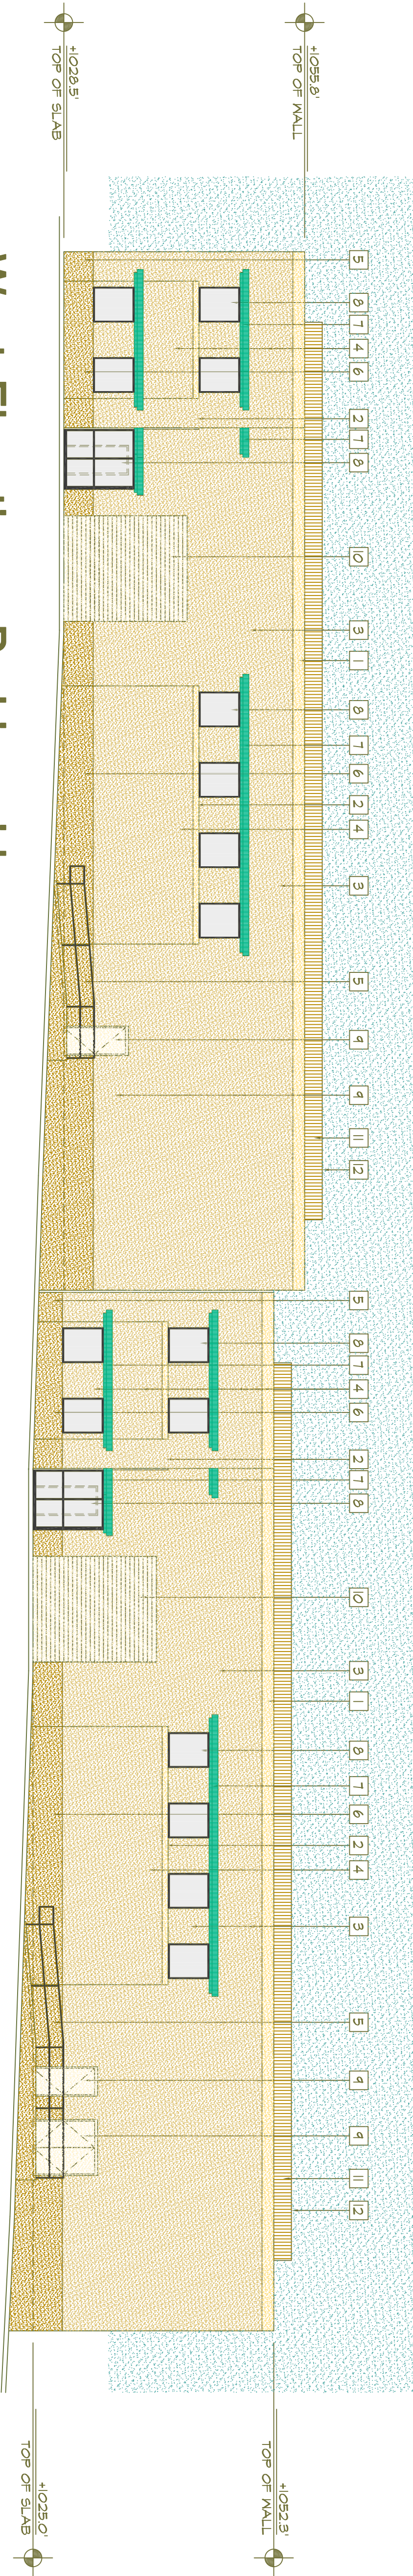

West Elevation - Parking side

SCALE 3/32" = 1'-0"

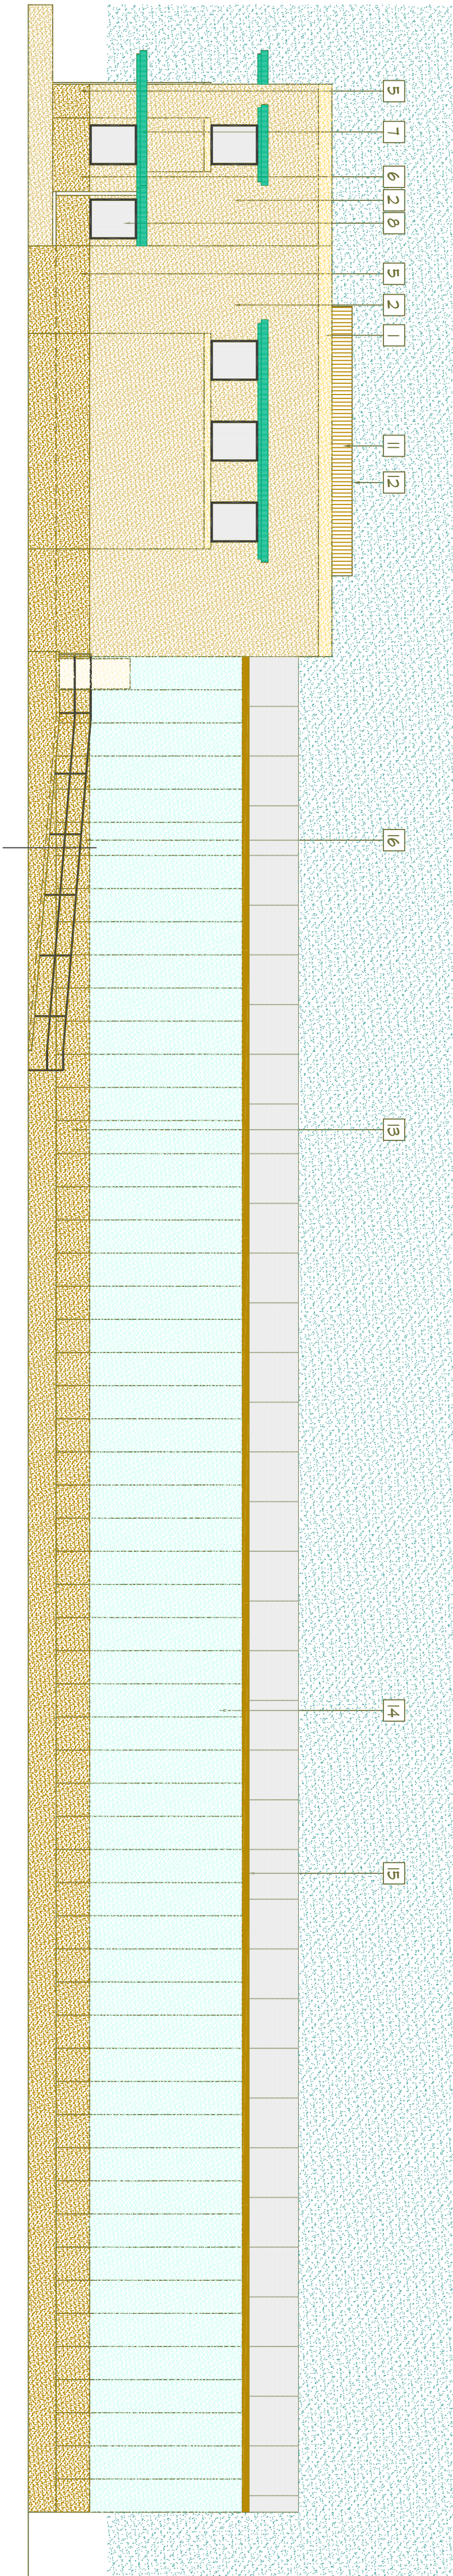

South Elevation - Street Side

SCALE 3/32" = 1'-0"

Head House Buildings

Color and Materials Schedule	Color and Materials Schedule
18" X8" X 16" U-LINTEL C.M.U. BY ANGELUS BLOCK CO. INC. COLOR: CHAMPAGNE PERCISION (LIGHT) U-LINTEL BLOCK SET ON END FOR UPPER COARSE 10" X8" X 16" SINGLE SCORE C.M.U. BY ANGELUS BLOCK CO. INC. COLOR: CHAMPAGNE PERCISION (LIGHT) 8" X8" X 16" C.M.U. BY ANGELUS BLOCK CO. INC. COLOR: HARVEST PERCISION (MEDIUM) 10" X8" X 16" C.M.U. BY ANGELUS BLOCK CO. INC. COLOR: HARVEST PERCISION (MEDIUM) 8" X8" X 16" C.M.U. BY ANGELUS BLOCK CO. INC. COLOR: OAK PERCISION (DARK) MAINSCOT 10" X8" X 16" C.M.U. BY ANGELUS BLOCK CO. INC. COLOR: OAK PERCISION (DARK) MAINSCOT	METAL SHADE - CUSTOM FABRICATION COLOR: PITTSBURGH PAINTS - 302-5 TREASURE ISLE STORE FRONT WINDOWS - KANNEER ENTARA 450 COLOR: CLASSIC BRONZE METAL DOORS COLOR: PITTSBURGH PAINTS - 418-3 SOURDOUGH ROOL UP DOORS COLOR: PITTSBURGH PAINTS - 418-3 SOURDOUGH METAL EQUIPMENT SCREEN COLOR: PITTSBURGH PAINTS - 418-3 SOURDOUGH METAL EQUIPMENT SCREEN TRIM COLOR: PITTSBURGH PAINTS - 421-5 COCOA BEAN

Greenhouse Buildings

Color and Materials Schedule
METAL DOORS COLOR: PITTSBURGH PAINTS - 418-3 SOURDOUGH METAL GREENHOUSE WALLS - LOWER COLOR: PITTSBURGH PAINTS - 421-5 COCOA BEAN METAL GREENHOUSE WALLS - UPPER COLOR: PITTSBURGH PAINTS - 354-3 EVERGLADE MIST METAL TRIM COLOR: PITTSBURGH PAINTS - 421-5 COCOA BEAN METAL HANDRAILS COLOR: PITTSBURGH PAINTS - 421-5 COCOA BEAN