
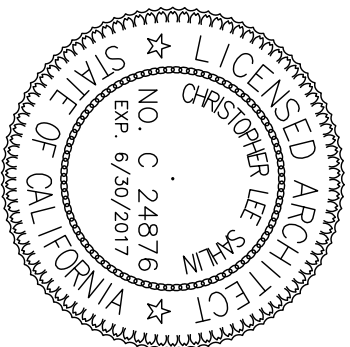



North Elevation - Phase One

SCALE: 1/8" = 1'-0"

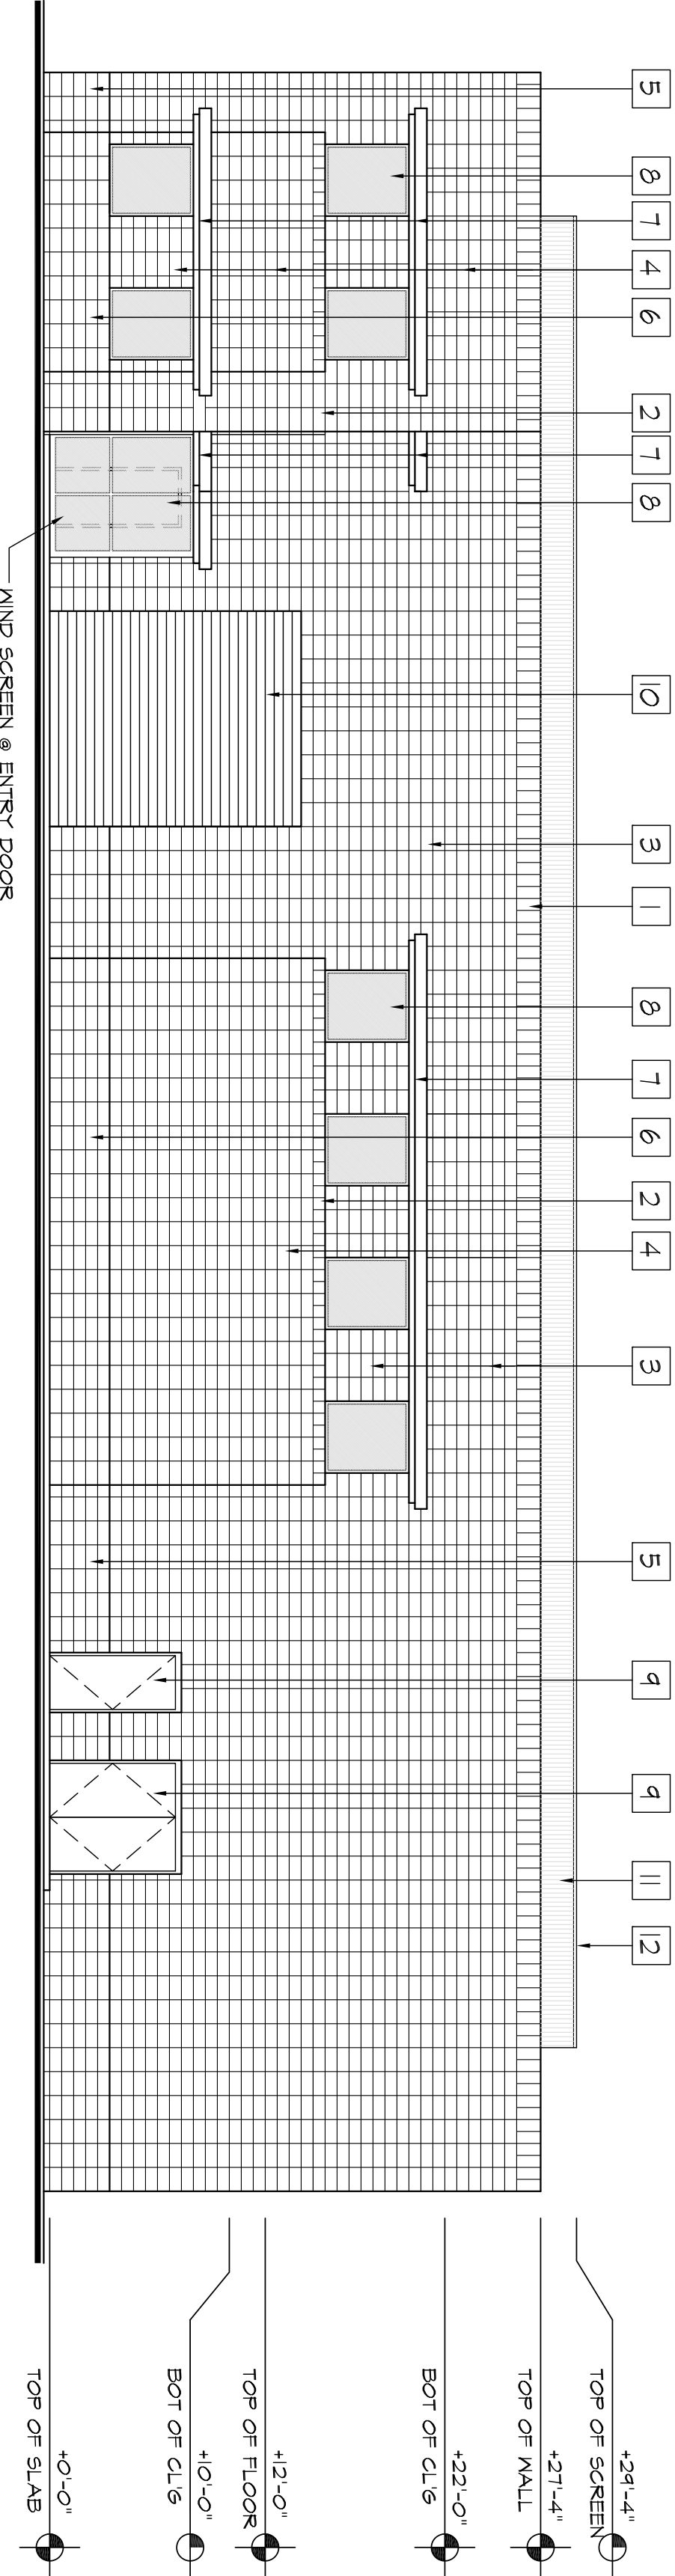


West Elevation - Phase One

SCALE: 1/8" = 1'-0"

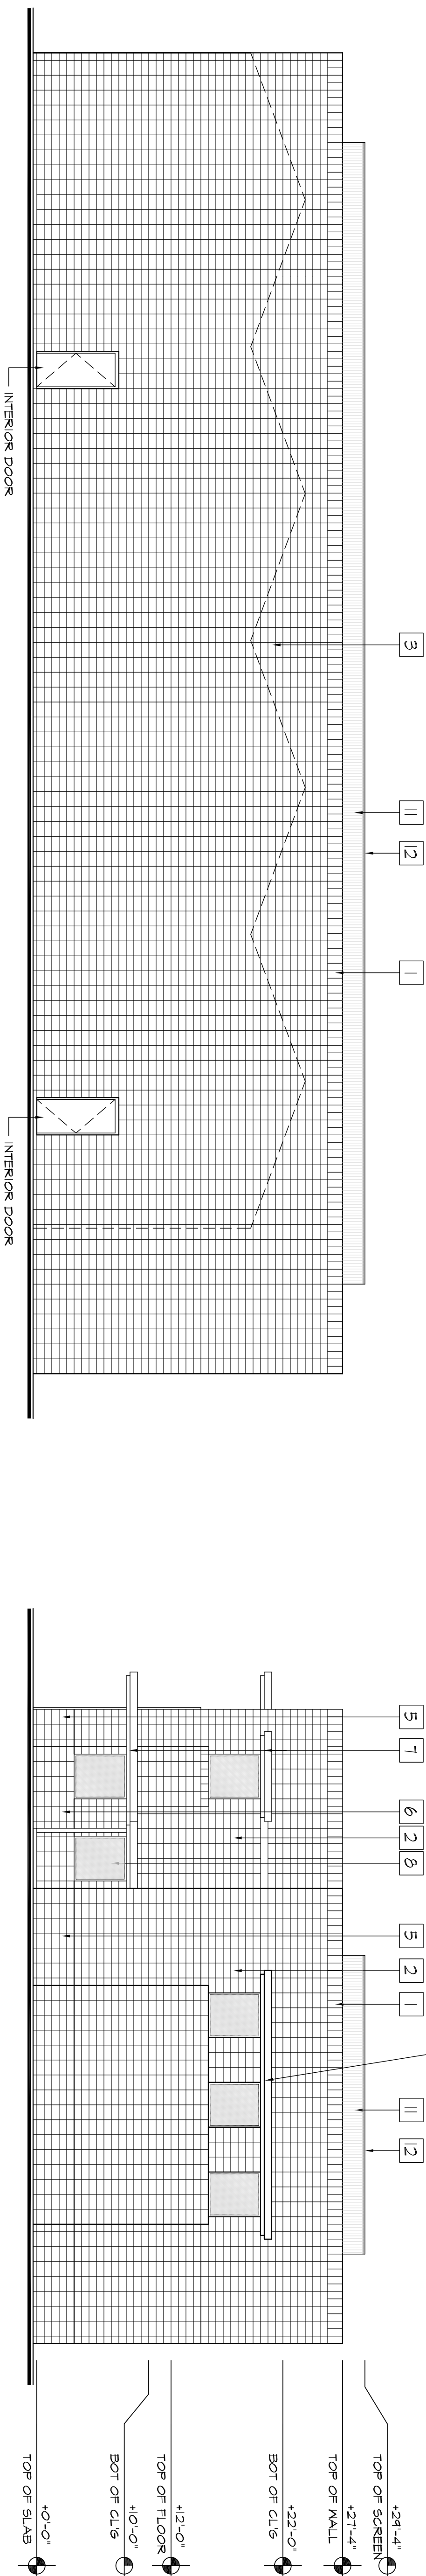

South Elevation - Phase One

SCALE: 1/8" = 1'-0"

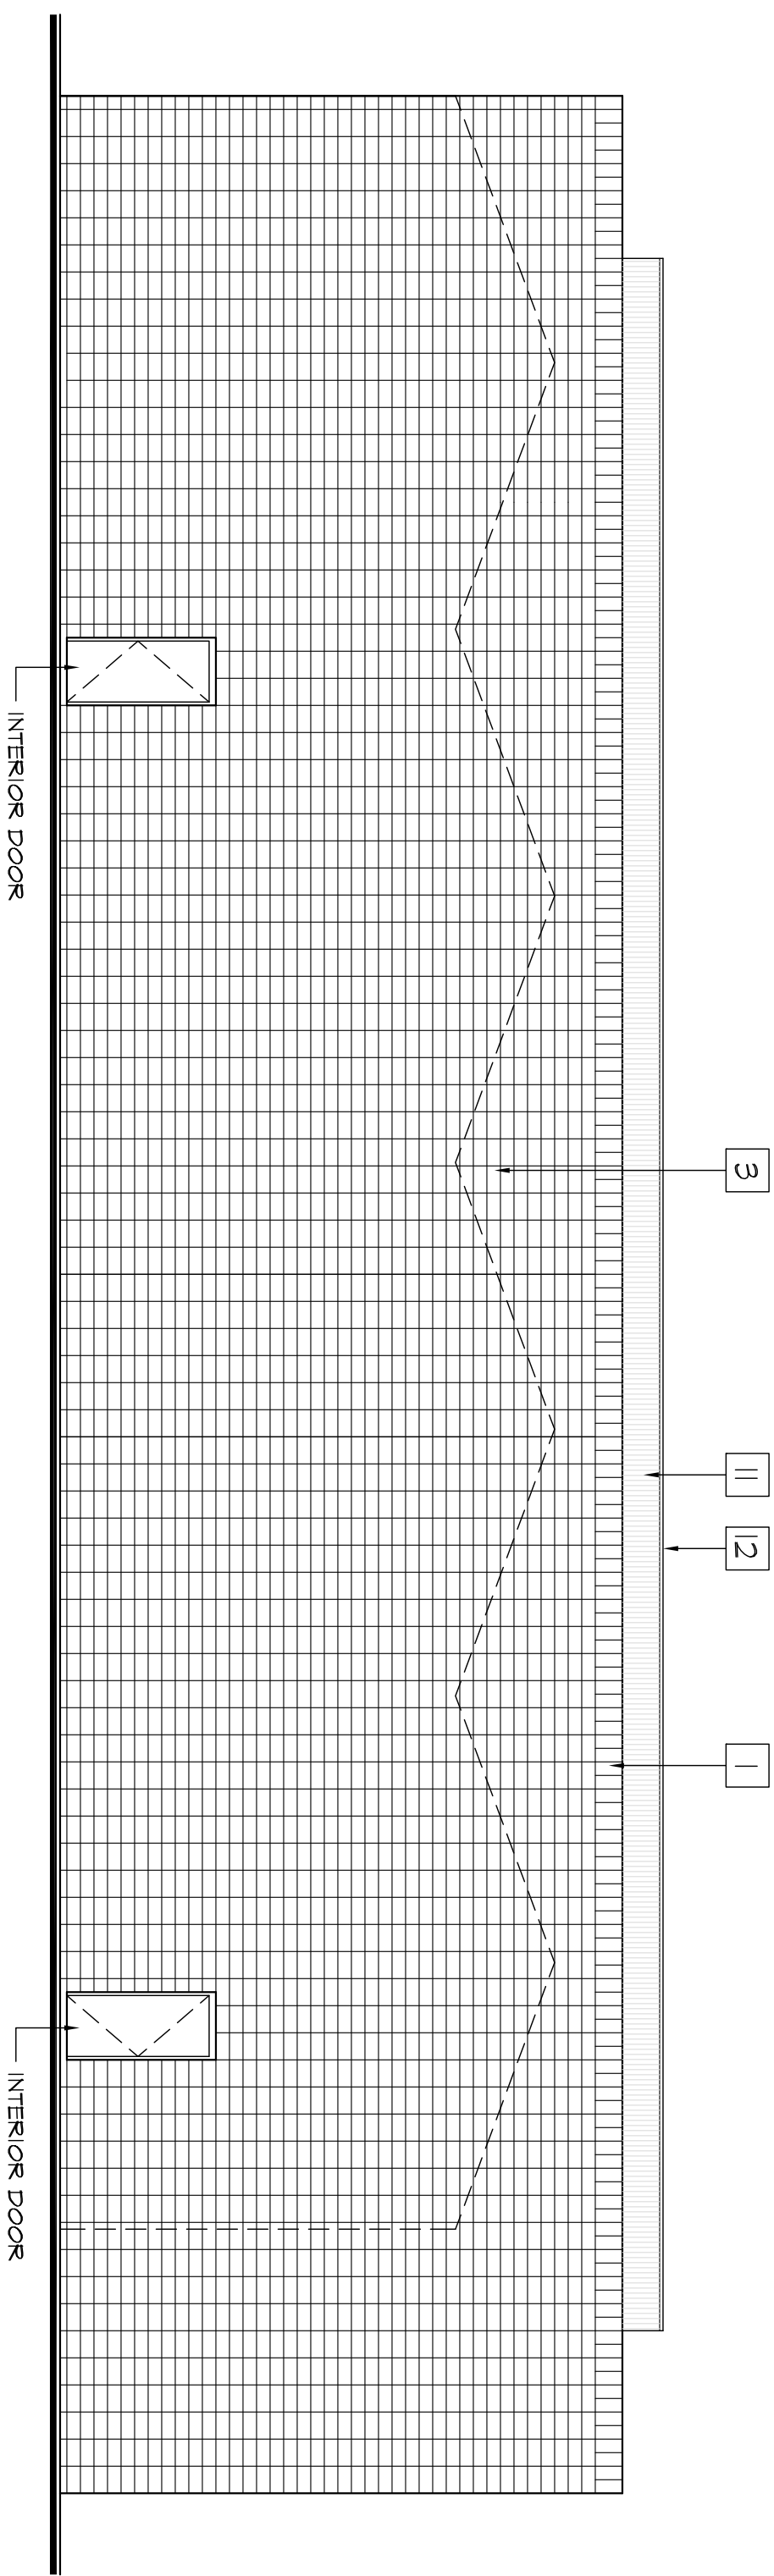

East Elevation - Phase One

SCALE: 1/8" = 1'-0"

Color and Materials Schedule

- | | |
|---|---|
| 1 | 8" X8" X 16" U-INTEL CMU BY ANGELUS BLOCK CO. INC.
COLOR: CHAMPAGNE PERCISION (LIGHT)
U-INTEL BLOCK SET ON END FOR UPPER COARSE |
| 2 | 10" X8" X 16" SINGLE SCORE CMU BY ANGELUS BLOCK CO. INC.
COLOR: CHAMPAGNE PERCISION (LIGHT) |
| 3 | 8" X8" X 16" CMU BY ANGELUS BLOCK CO. INC.
COLOR: HARVEST PERCISION (MEDIUM) |
| 4 | 10" X8" X 16" CMU BY ANGELUS BLOCK CO. INC.
COLOR: HARVEST PERCISION (MEDIUM) |
| 5 | 8" X8" X 16" CMU BY ANGELUS BLOCK CO. INC.
COLOR: OAK PERCISION (DARK) MANSCOT |
| 6 | 10" X8" X 16" CMU BY ANGELUS BLOCK CO. INC.
COLOR: OAK PERCISION (DARK) MANSCOT |

Color and Materials Schedule

- | | |
|----|--|
| 7 | METAL SHADE - CUSTOM FABRICATION
COLOR: PITTSBURGH PAINTS - 302-5 TREASURE ISLE |
| 8 | STORE FRONT WINDOWS - KANEER ENTARA 450
COLOR: CLASSIC BRONZE |
| 9 | METAL DOORS
COLOR: PITTSBURGH PAINTS - 418-3 SOUTDOUGH |
| 10 | ROOL UP DOORS
COLOR: PITTSBURGH PAINTS - 418-3 SOUTDOUGH |
| 11 | METAL EQUIPMENT SCREEN
COLOR: PITTSBURGH PAINTS - 418-3 SOUTDOUGH |
| 12 | METAL EQUIPMENT SCREEN TRIM
COLOR: PITTSBURGH PAINTS - 421-5 COCOA BEAN |

PROJECT Cultivation Center
S E corner of Little Morongo Road and Thomas Drive
Desert Hot Springs, California
FOR AB Holdings L.L.C.

Revisions
Date

SHEET TITLE

Phase One
Headhouse
Elevations

DRAWN BY CLS
DATE 6-19-16
JOB NO. 15-111
SHEET NO. 6