


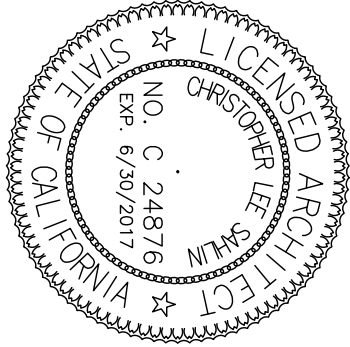


PROJECT Cultivation Center
S E corner of Little Morongo Road and Thomas Drive
Desert Hot Springs, California
FOR AB Holdings L.L.C.

Revisions
Date


SHEET TITLE
Phase One
Headhouse
Floor Plan

DRAWN BY CLS
DATE 6-19-16
JOB NO. 15-111
SHEET NO. ©

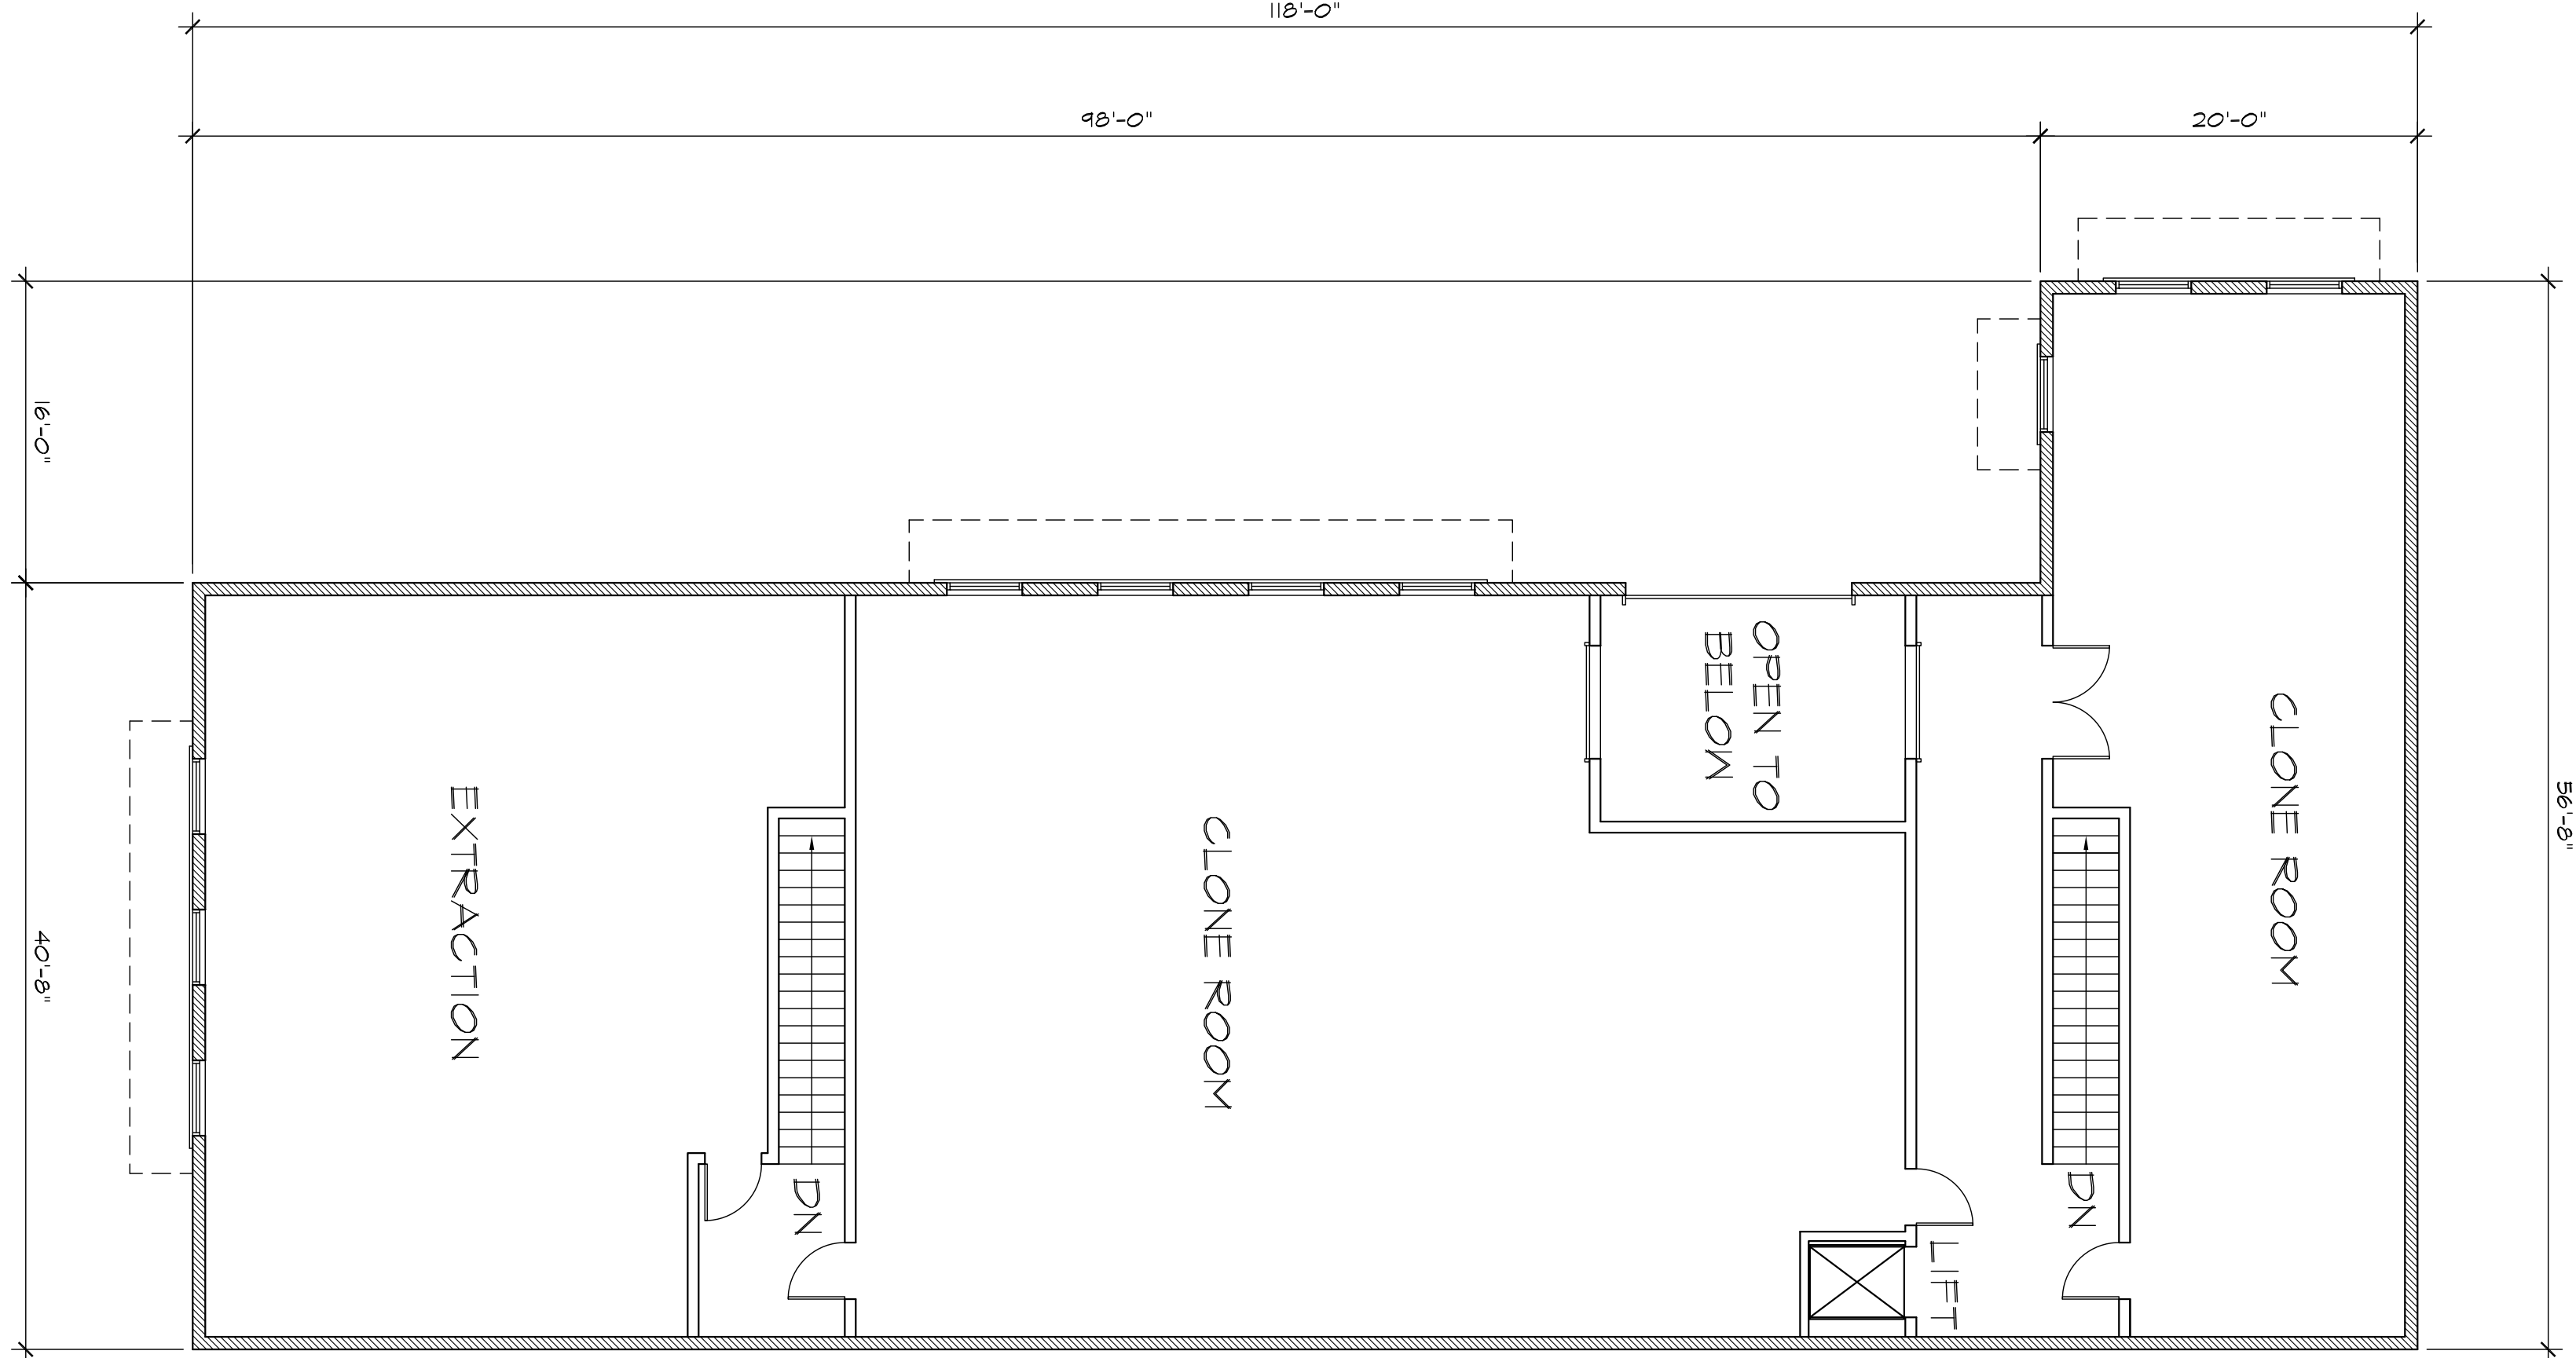

Second Floor Plan

SCALE: 1/8" = 1'-0"

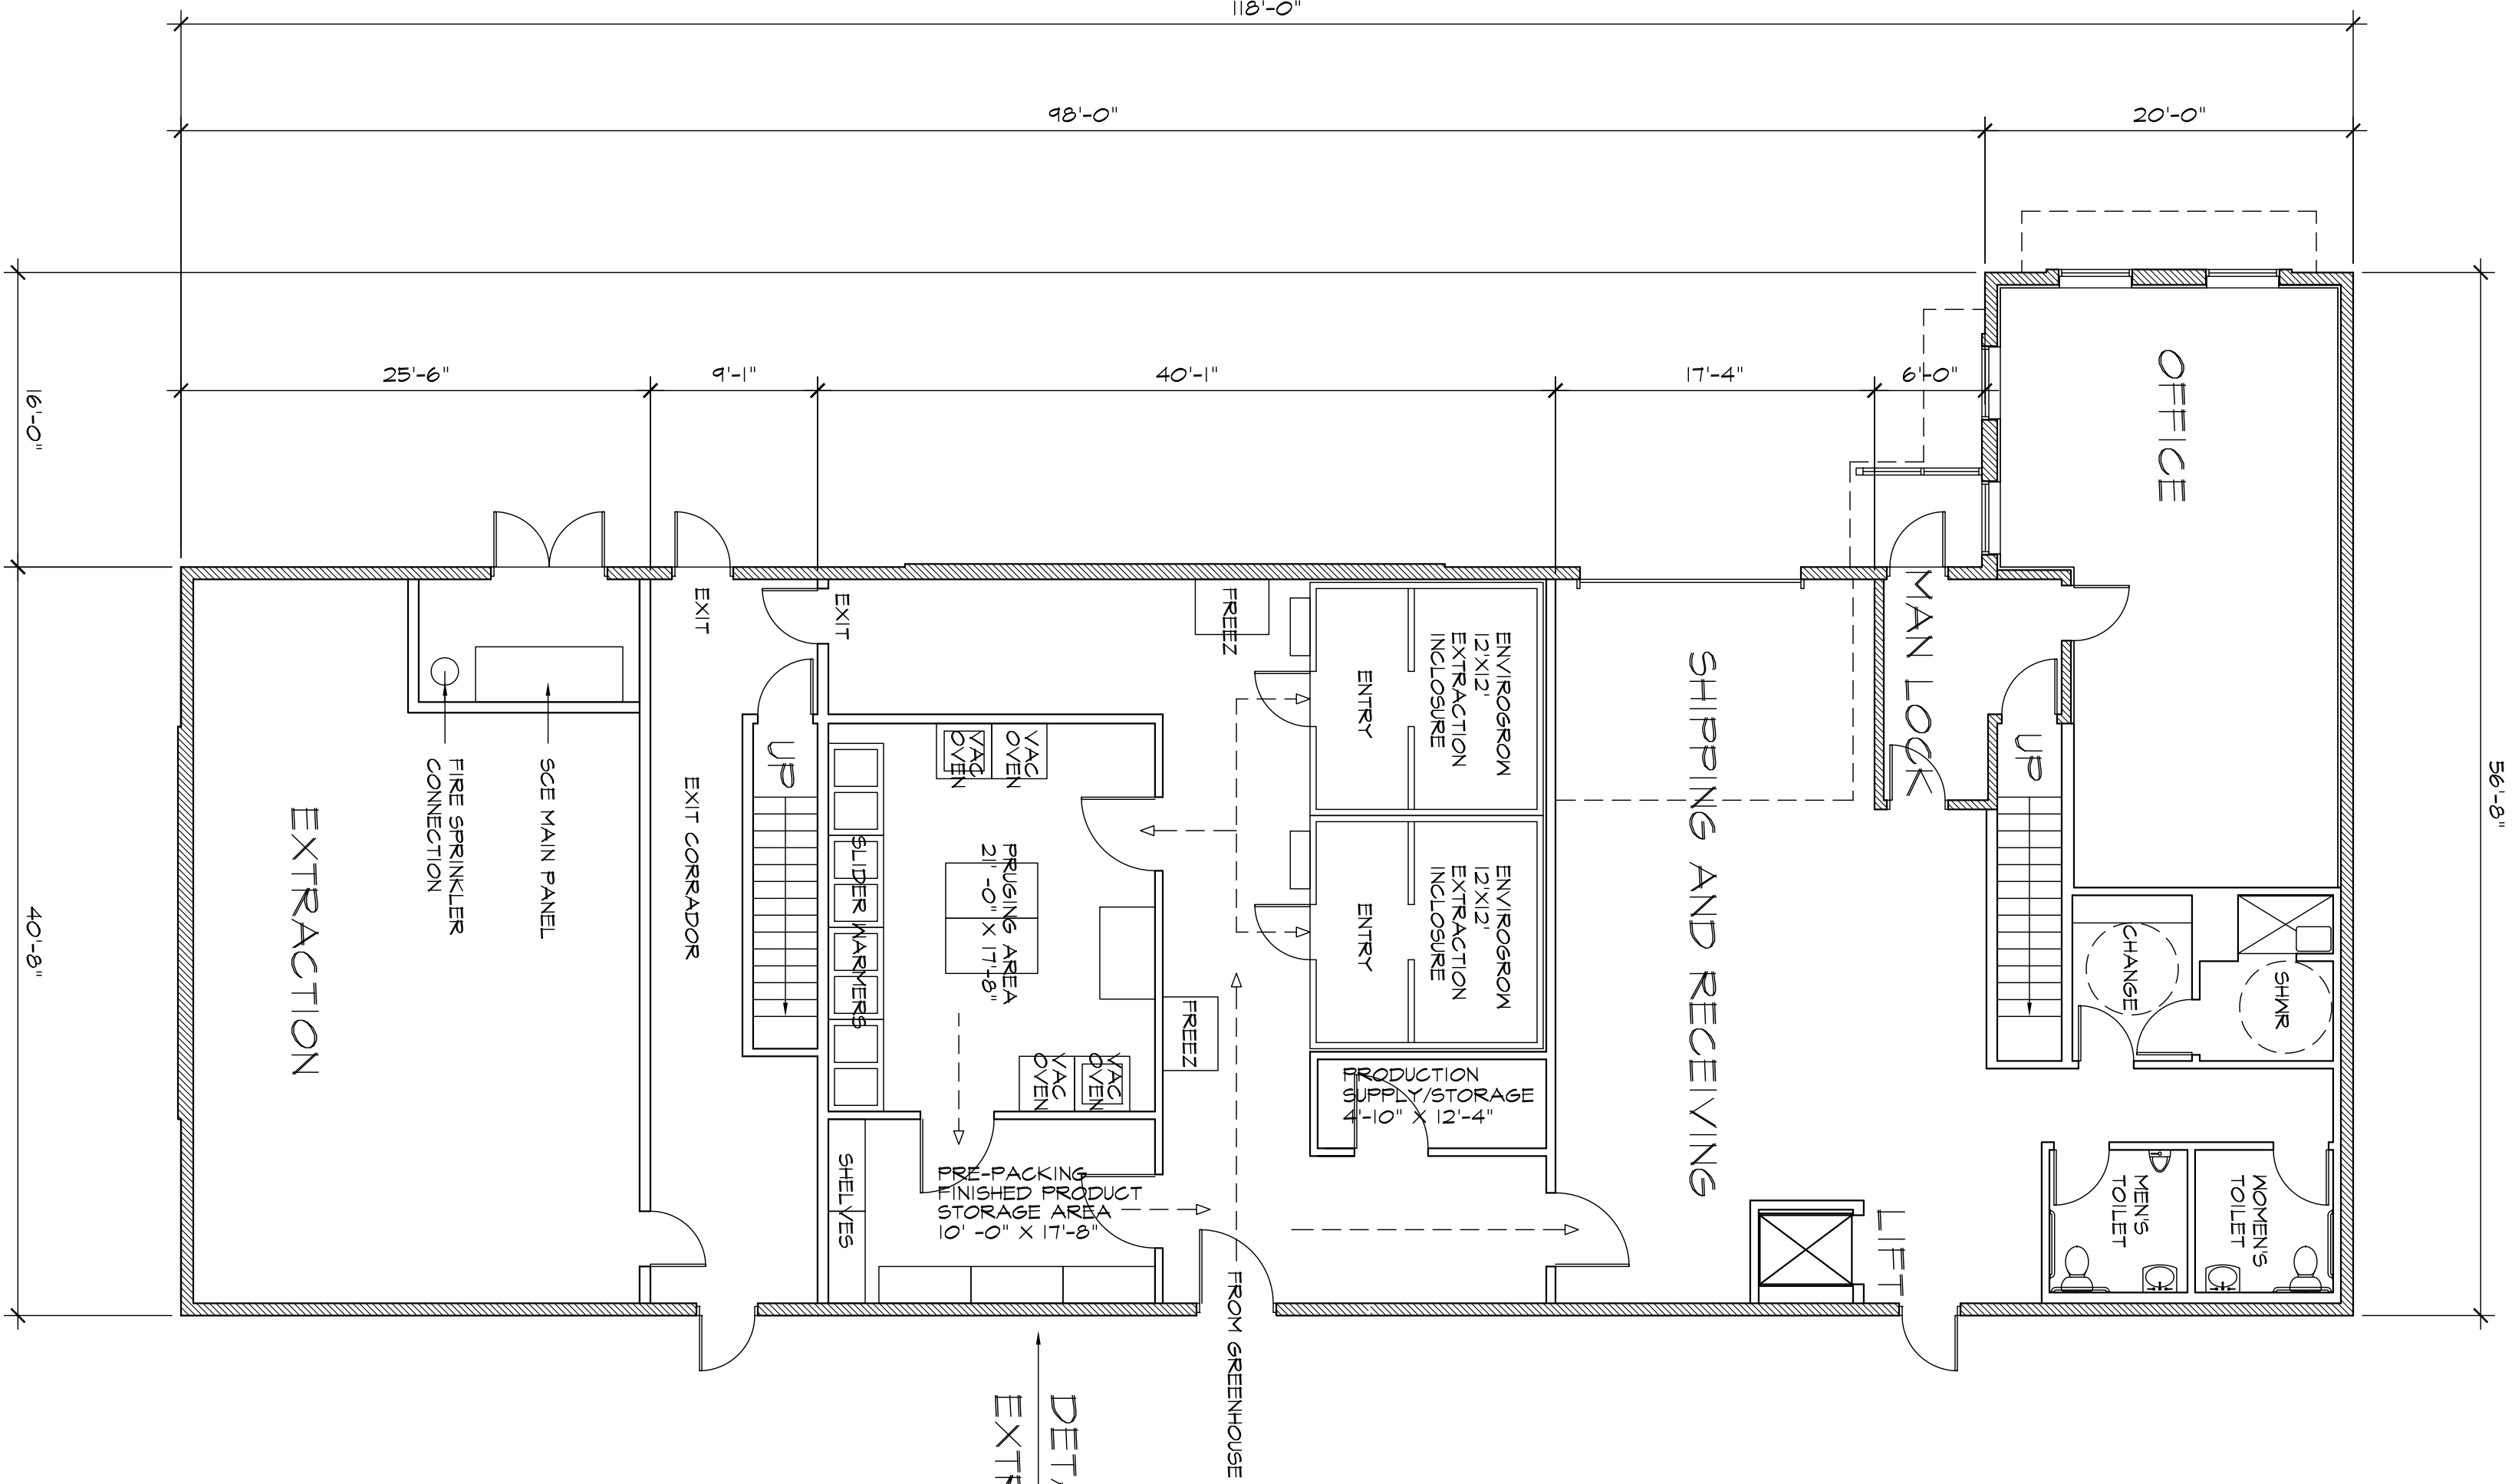

First Floor Plan

SCALE: 1/8" = 1'-0"

