
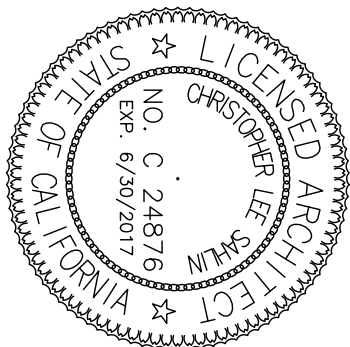



North Elevation - Phase Two

SCALE: 1/8" = 1'-0"

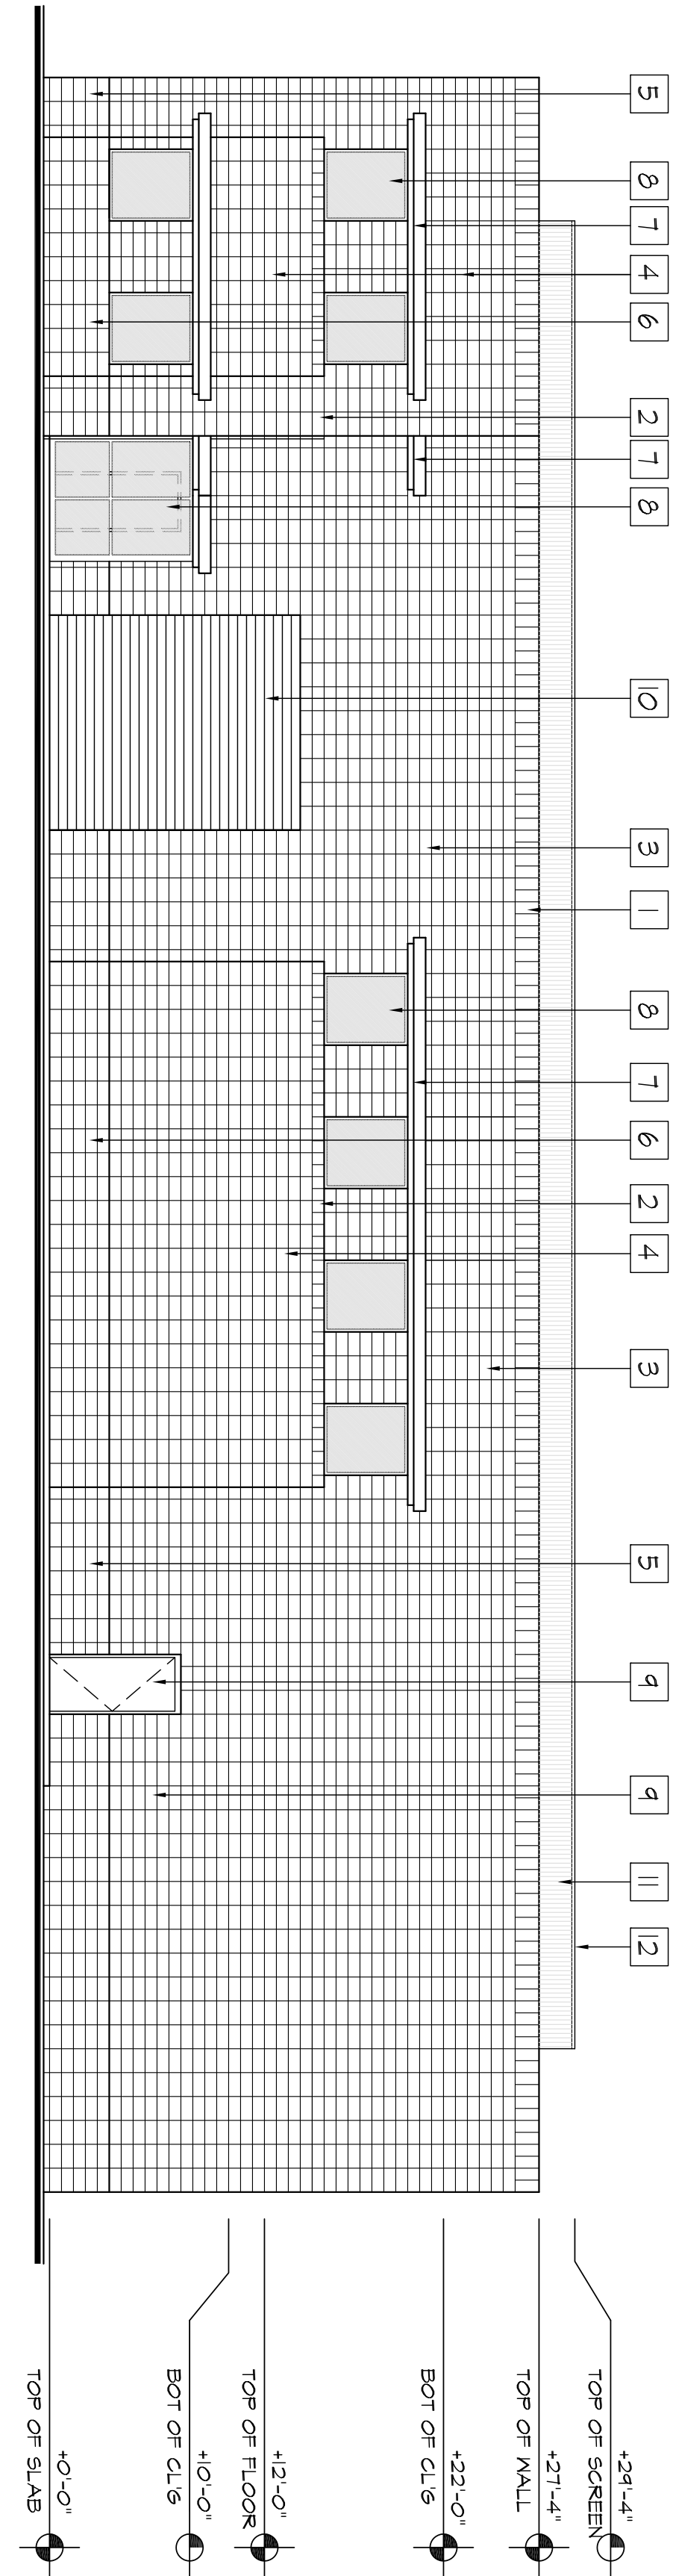


West Elevation - Phase Two

SCALE: 1/8" = 1'-0"

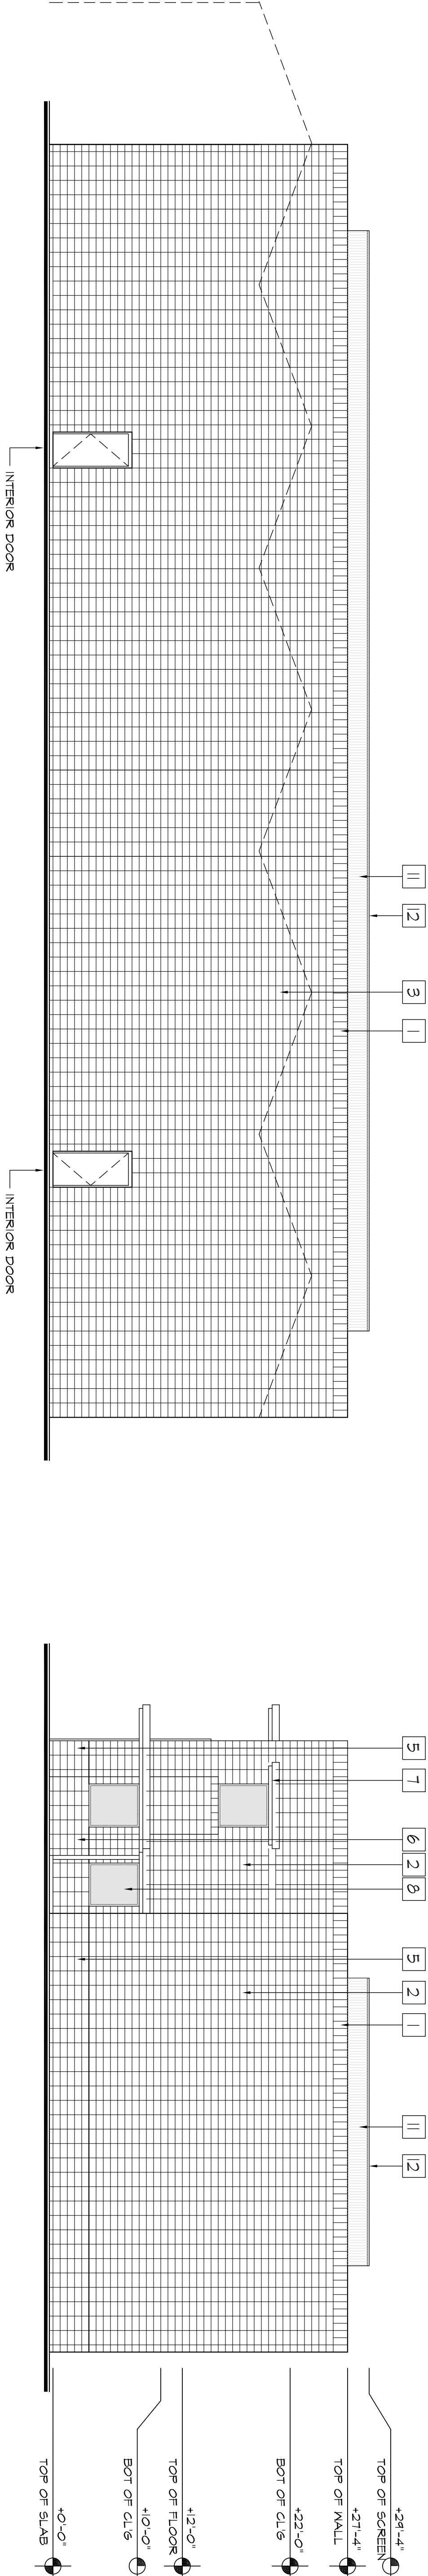

East Elevation - Phase Two

SCALE: 1/8" = 1'-0"

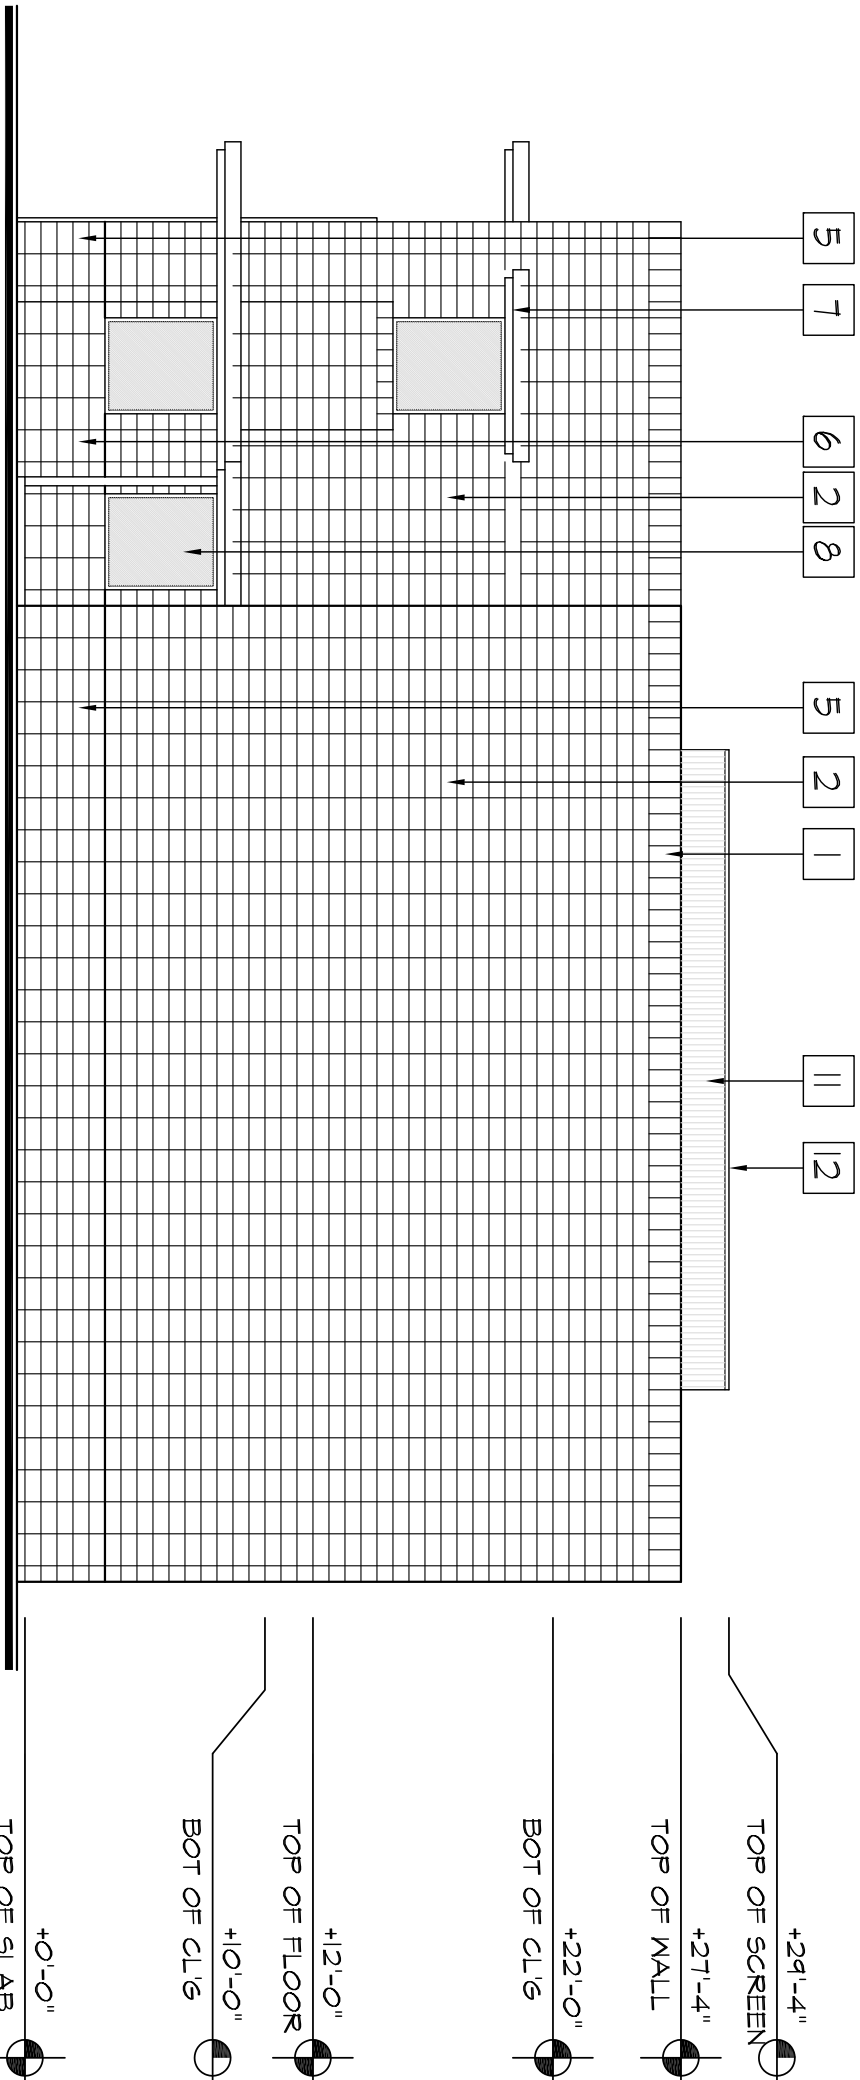

South Elevation - Phase Two

SCALE: 1/8" = 1'-0"

Color and Materials Schedule

- 1 8" X8" X 16" U-INTAL CMU BY ANGELUS BLOCK CO. INC.
COLOR: CHAMPAGNE PERCISION (LIGHT)
U-INTAL BLOCK SET ON END FOR UPPER COARSE
- 2 10" X8" X 16" SINGLE SCORE CMU BY ANGELUS BLOCK CO. INC.
COLOR: CHAMPAGNE PERCISION (LIGHT)
- 3 8" X8" X 16" CMU BY ANGELUS BLOCK CO. INC.
COLOR: HARVEST PERCISION (MEDIUM)
- 4 10" X8" X 16" CMU BY ANGELUS BLOCK CO. INC.
COLOR: HARVEST PERCISION (MEDIUM)
- 5 8" X8" X 16" CMU BY ANGELUS BLOCK CO. INC.
COLOR: OAK PERCISION (DARK) MANSCOT
- 6 10" X8" X 16" CMU BY ANGELUS BLOCK CO. INC.
COLOR: OAK PERCISION (DARK) MANSCOT

Color and Materials Schedule

- 7 METAL SHADE - CUSTOM FABRICATION
COLOR: PITTSBURGH PAINTS - 302-5 TREASURE ISLE
- 8 STORE FRONT KIDNONG - KAWNEER ENTARA 450
COLOR: CLASSIC BRONZE
- 9 METAL DOORS
COLOR: PITTSBURGH PAINTS - 418-3 SOUTHDOLGH
- 10 ROOL UP DOORS
COLOR: PITTSBURGH PAINTS - 418-3 SOUTHDOLGH
- 11 METAL EQUIPMENT SCREEN
COLOR: PITTSBURGH PAINTS - 418-3 SOUTHDOLGH
- 12 METAL EQUIPMENT SCREEN TRIM
COLOR: PITTSBURGH PAINTS - 421-5 COCOA BEAN

PROJECT

Cultivation Center

S E corner of Little Morongo Road and Thomas Drive
Desert Hot Springs, California

AB Holdings L.L.C.

FOR

Revisions

Date

SHEET TITLE

Phase Two
Headhouse
Elevations

DRAWN BY

CLS

DATE

6-19-16

JOB NO.

15-111

SHEET NO.

©

SD-3.3