


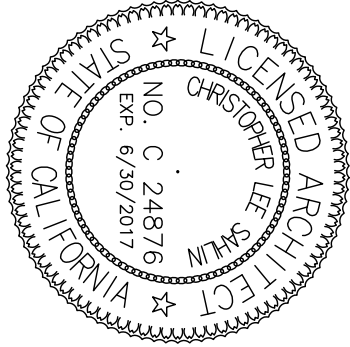


PROJECT Cultivation Center
S E corner of Little Morongo Road and Thomas Drive
Desert Hot Springs, California
FOR AB Holdings L.L.C.

Revisions	Date

SHEET TITLE


Phase Two
Headhouse
Floor Plan

DRAWN BY	CLS
DATE	6-19-16
JOB NO.	15-111
SHEET NO.	©

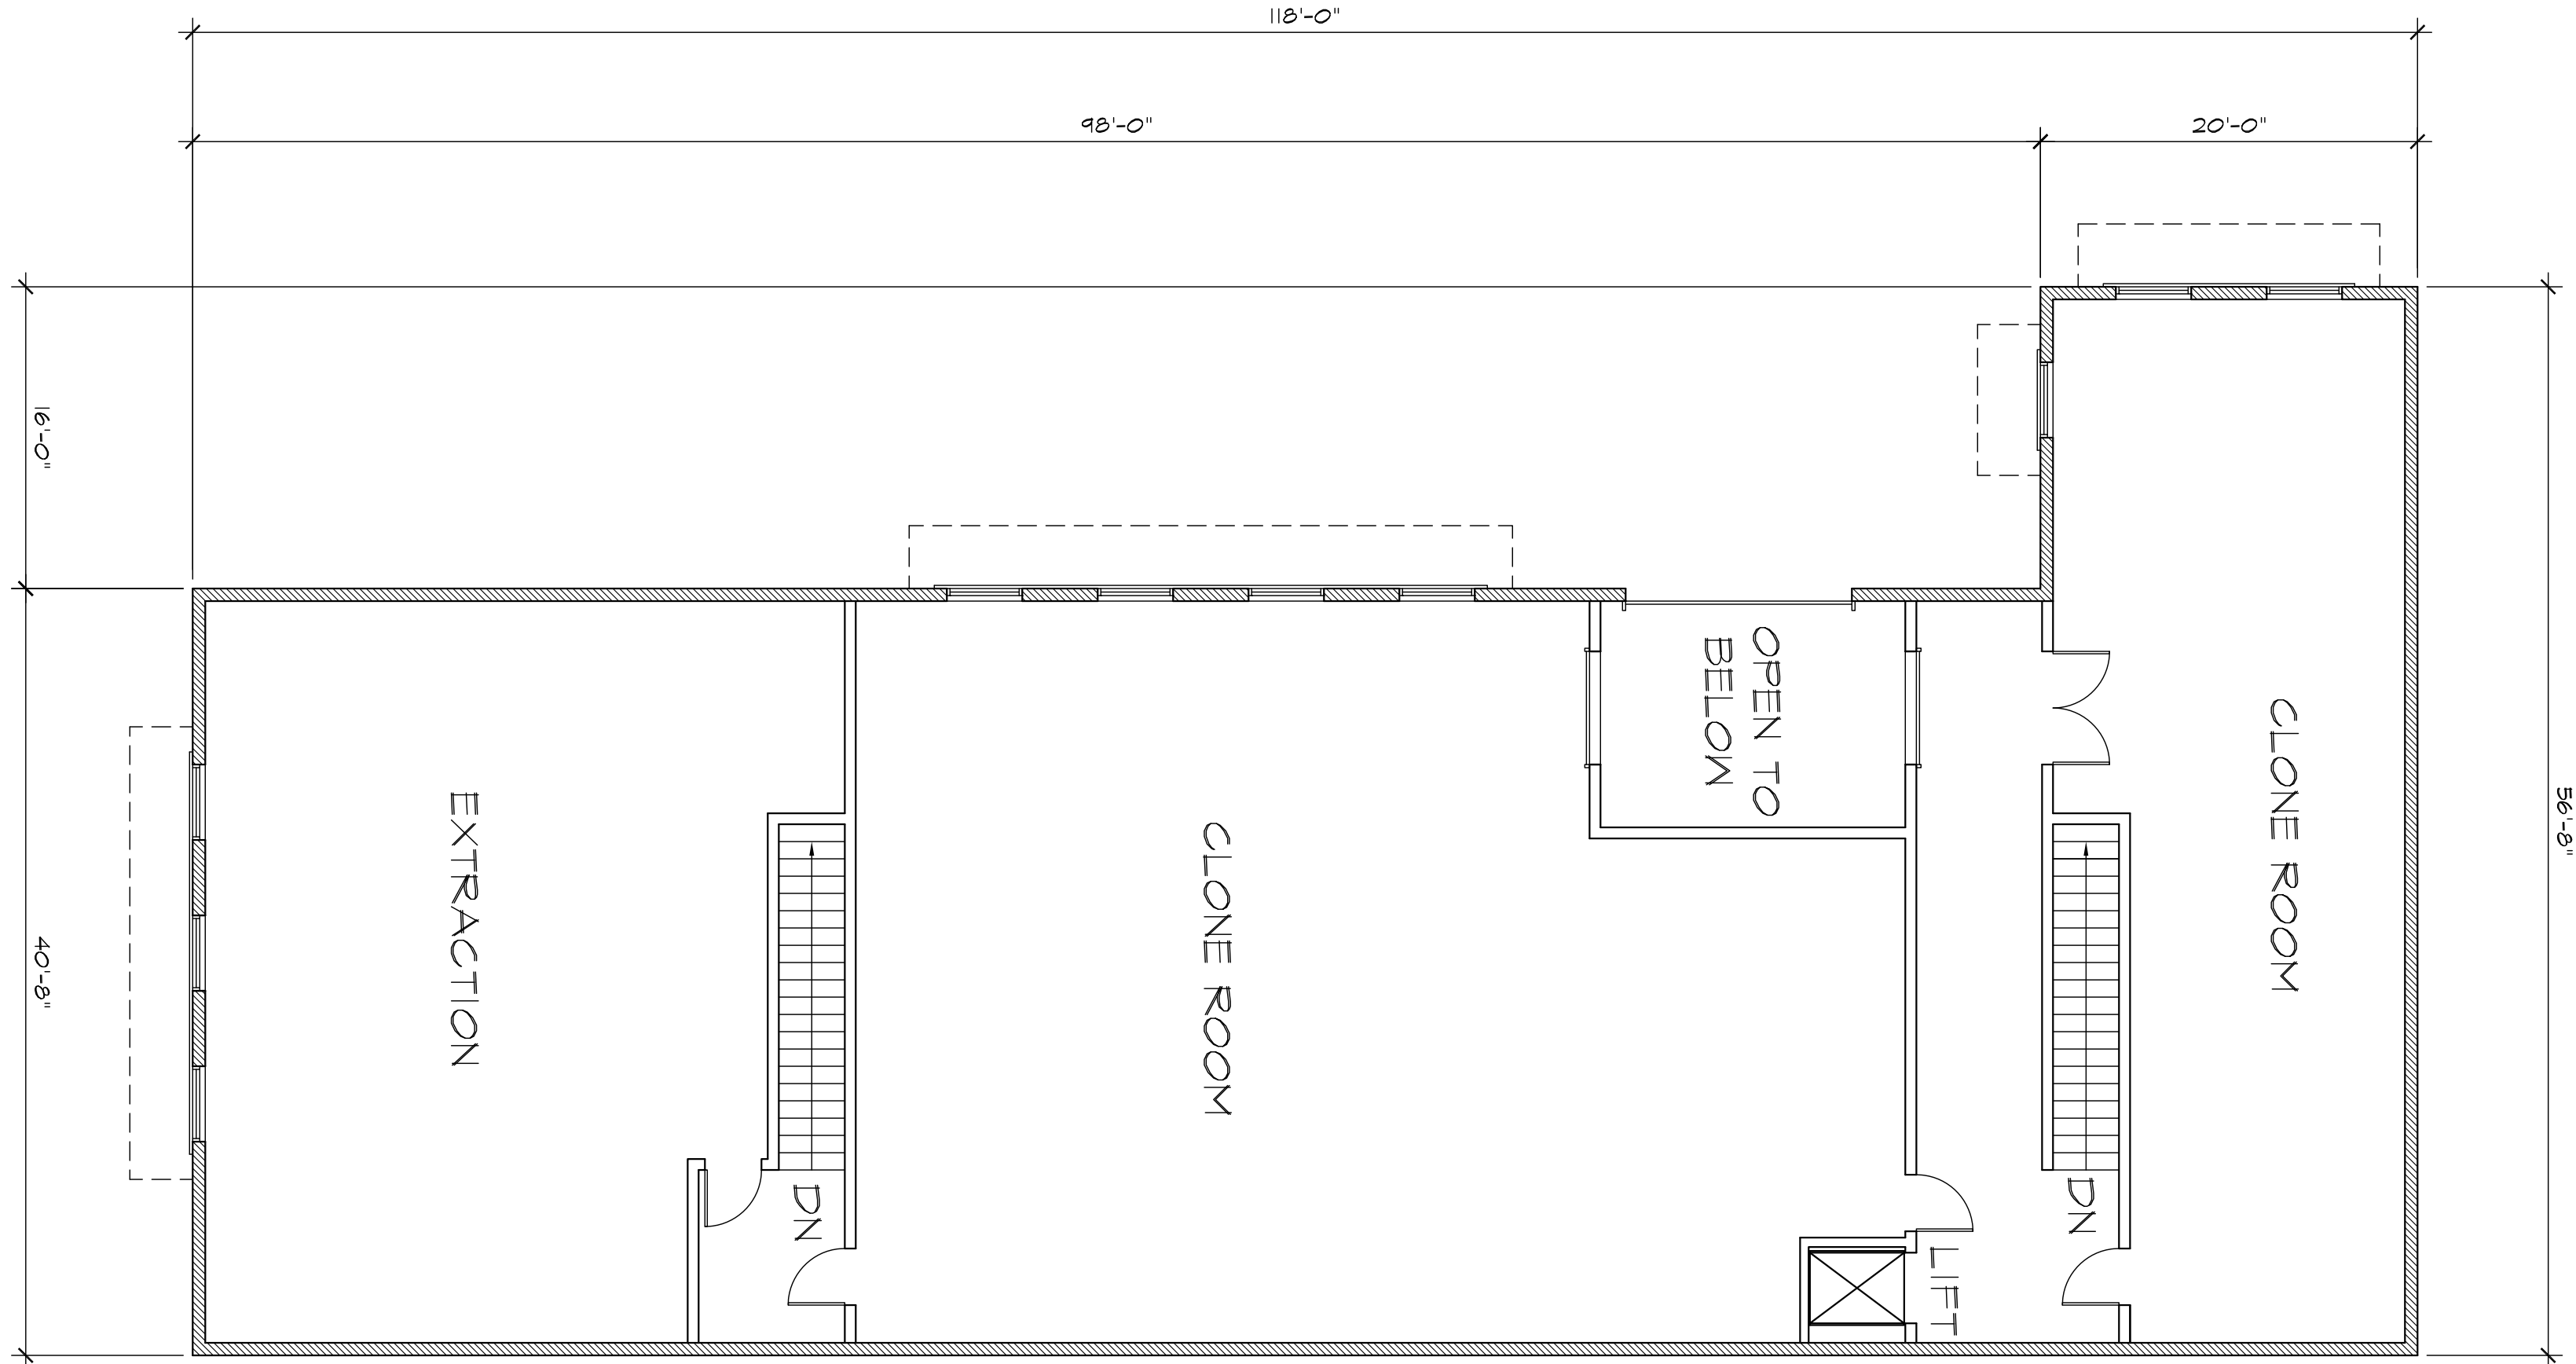

Second Floor Plan

SCALE 1/8" = 1'-0"

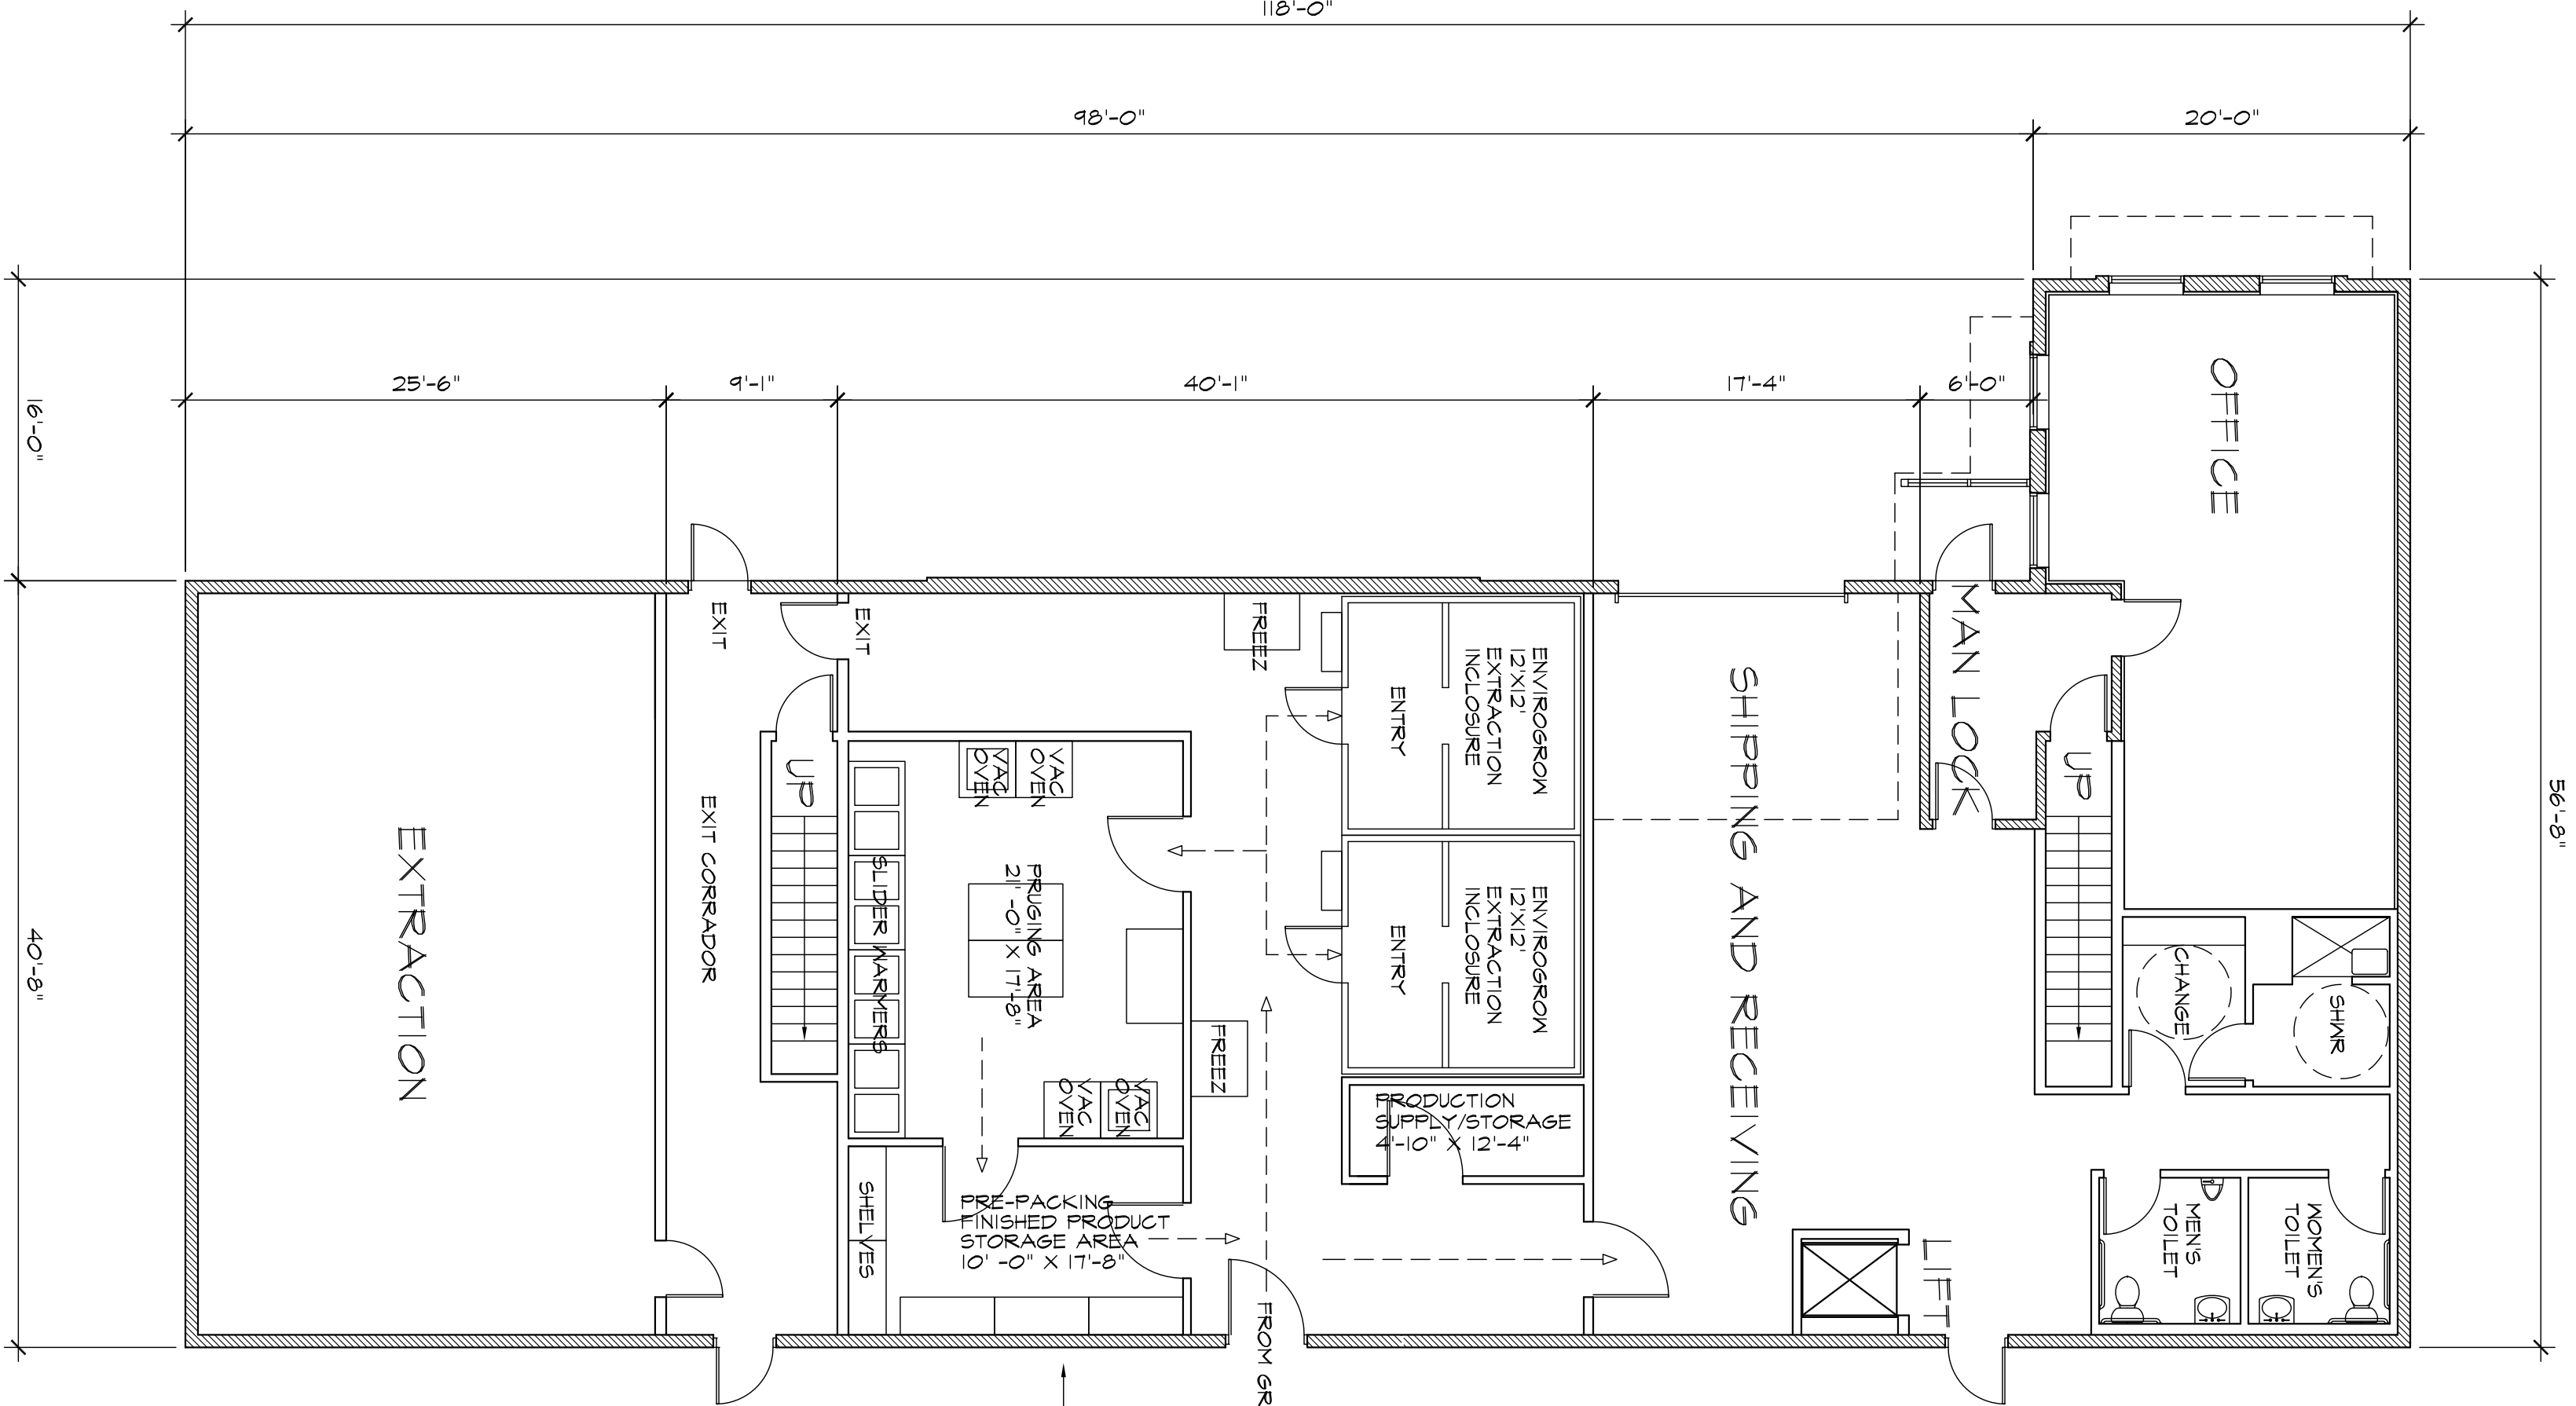

First Floor Plan

SCALE 1/8" = 1'-0"

