


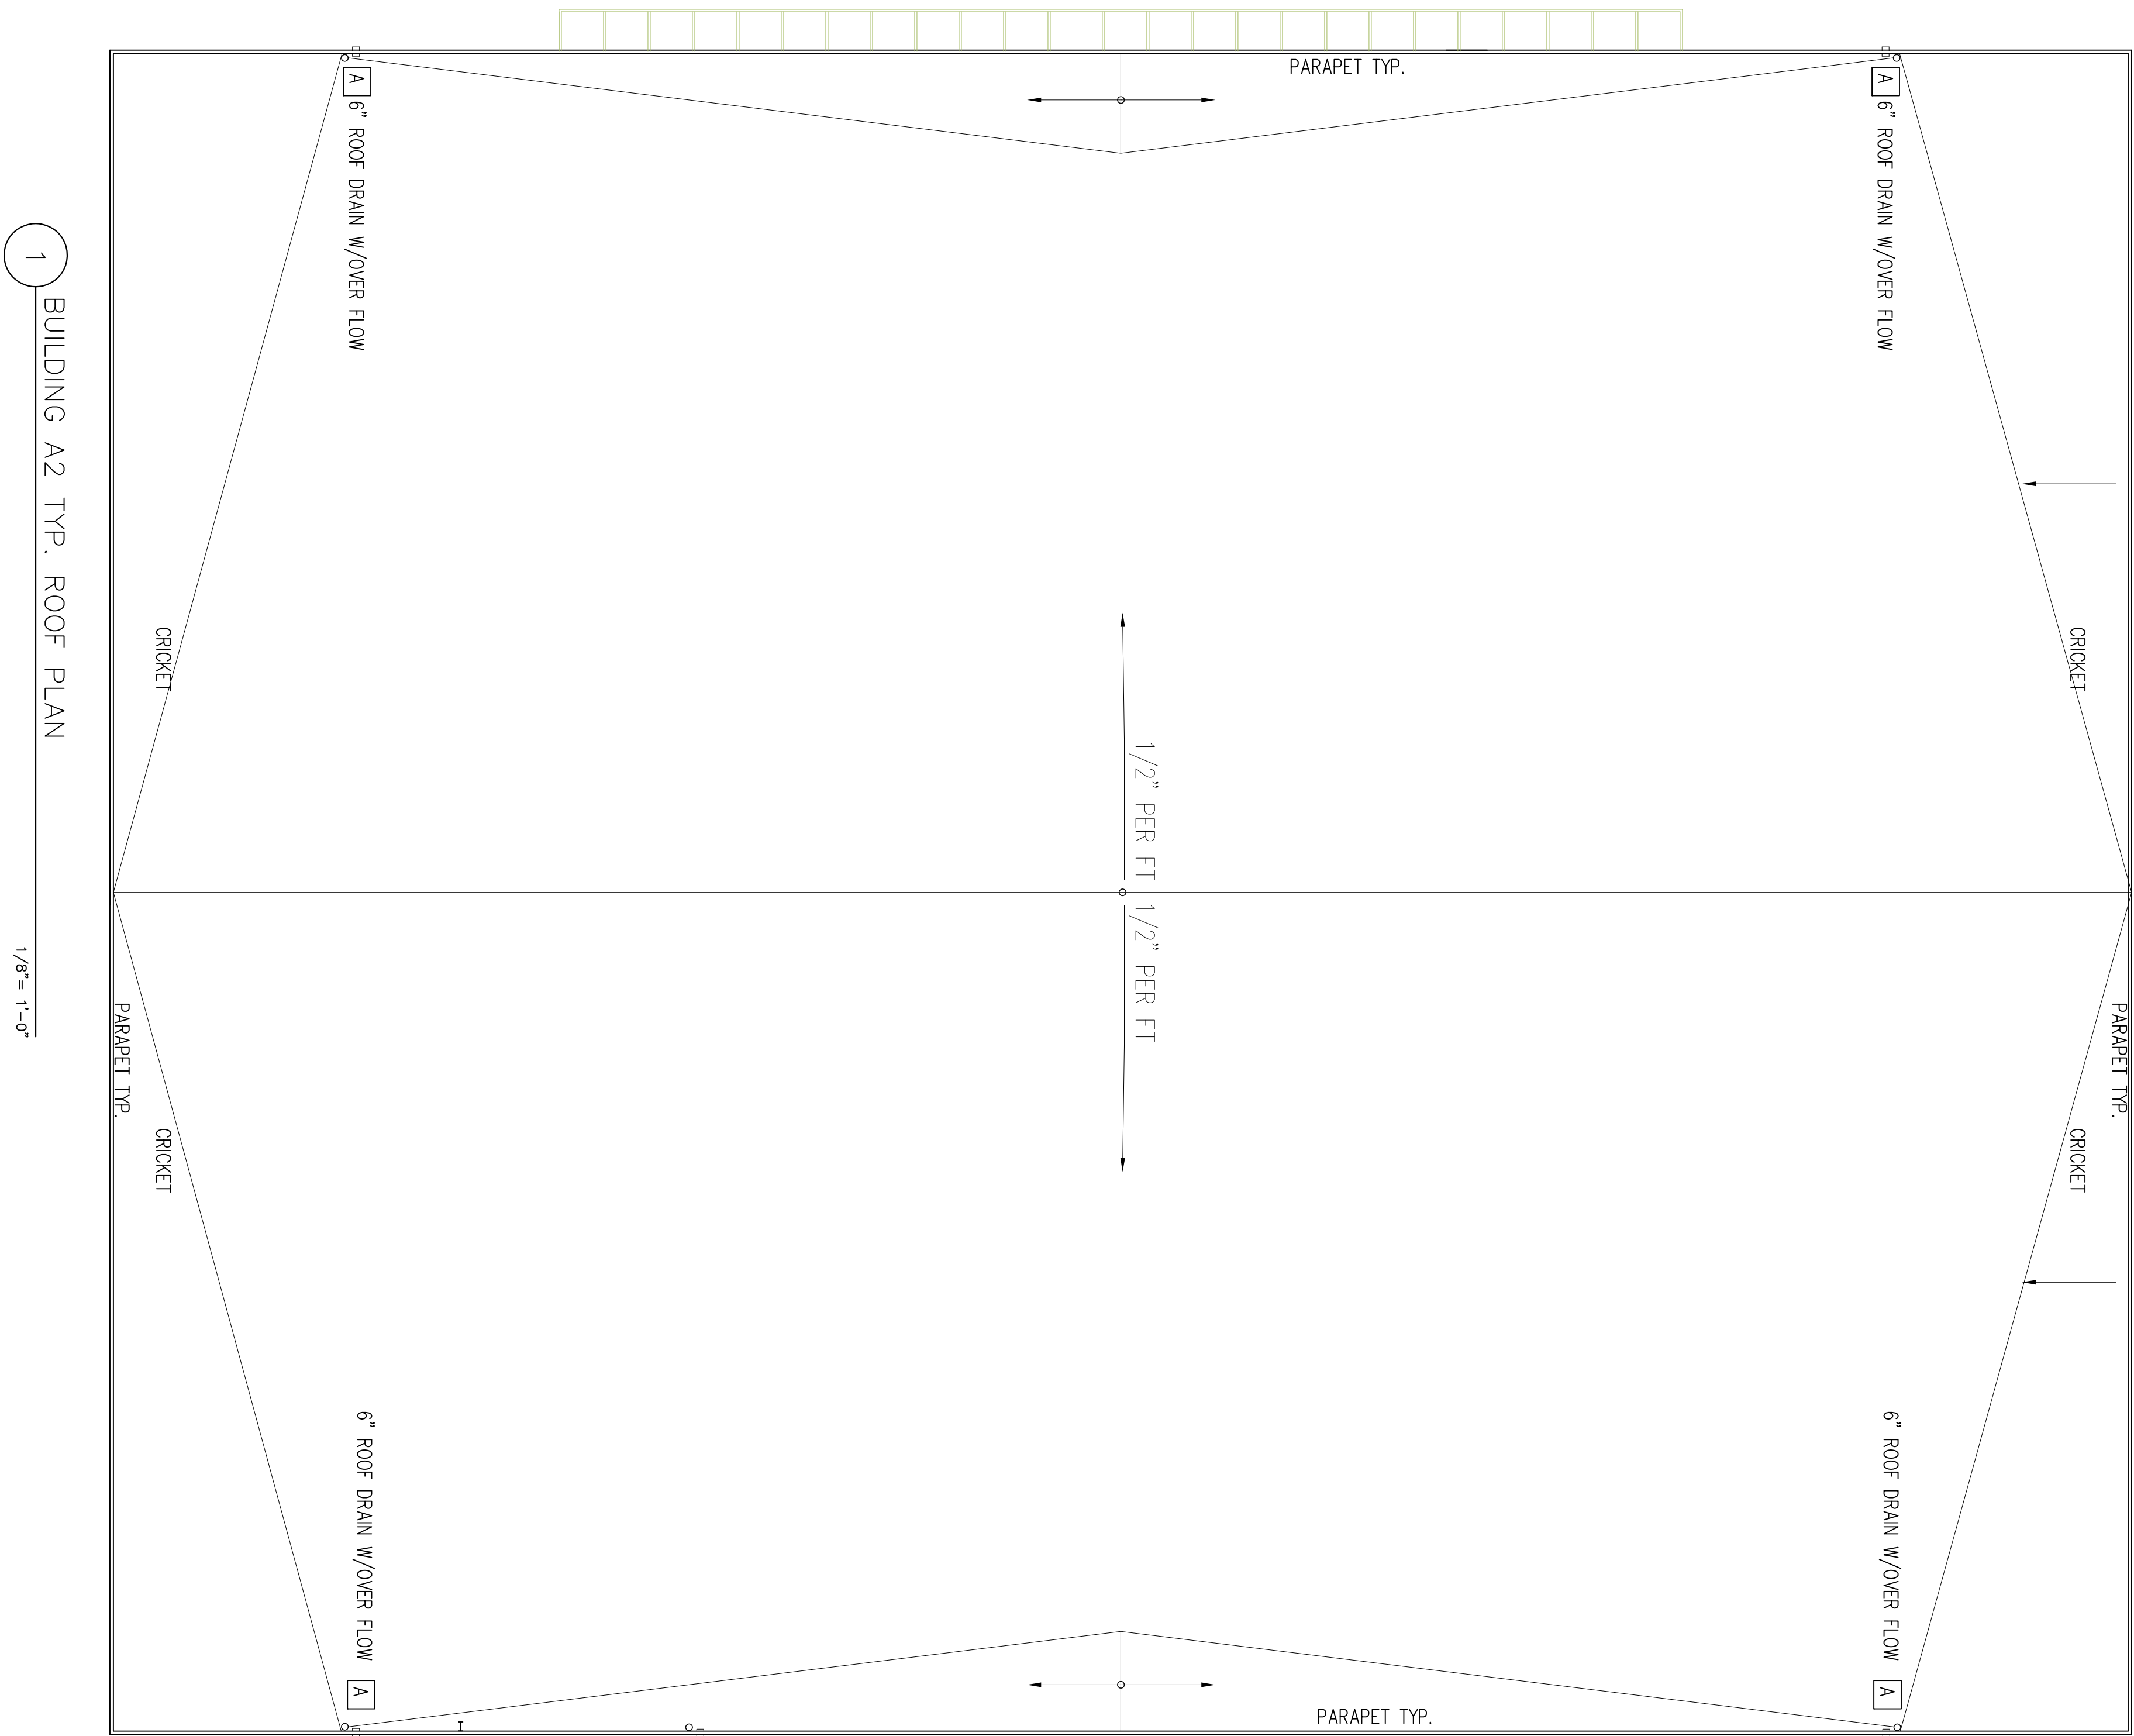

1 BUILDING A2 TYP. ROOF PLAN

1/8" = 1'-0"

EXTERIOR FINISHES

SYM	MATERIAL	COLOR
1	VERTICAL ELEMENTS, CAP FLASHING AND ARCHITECTURAL CANOPY	Antique Bronze R: 0.26 E: 0.86 SRI: 25
2	METAL SPAN - TUFF CAST	Light Gray R: 0.35 E: 0.86 SRI: 37
3	METAL SPAN - TUFF CAST	PAINTED DARK RED
4	METAL SPAN - TUFF CAST	Medium Beige R: 0.39 E: 0.86 SRI: 42

All Metal-Span colors are formulated to provide maximum energy-efficiency and solar reflectivity. All standard available Premium I and Premium II colors have been formulated for maximum solar reflectance.


FLOOD GATE BY PS DOORS PD-520 BY PS DOORS

SHADE CANOPIES




PERSONNEL DOOR CANOPIES

Metallic Products keeps you covered with personnel door canopies. Make sure you have economical and attractive overhead protection from the elements with our canopies. This product is specifically designed to withstand the elements. For installation instructions, please visit nppent.com/products/canopies

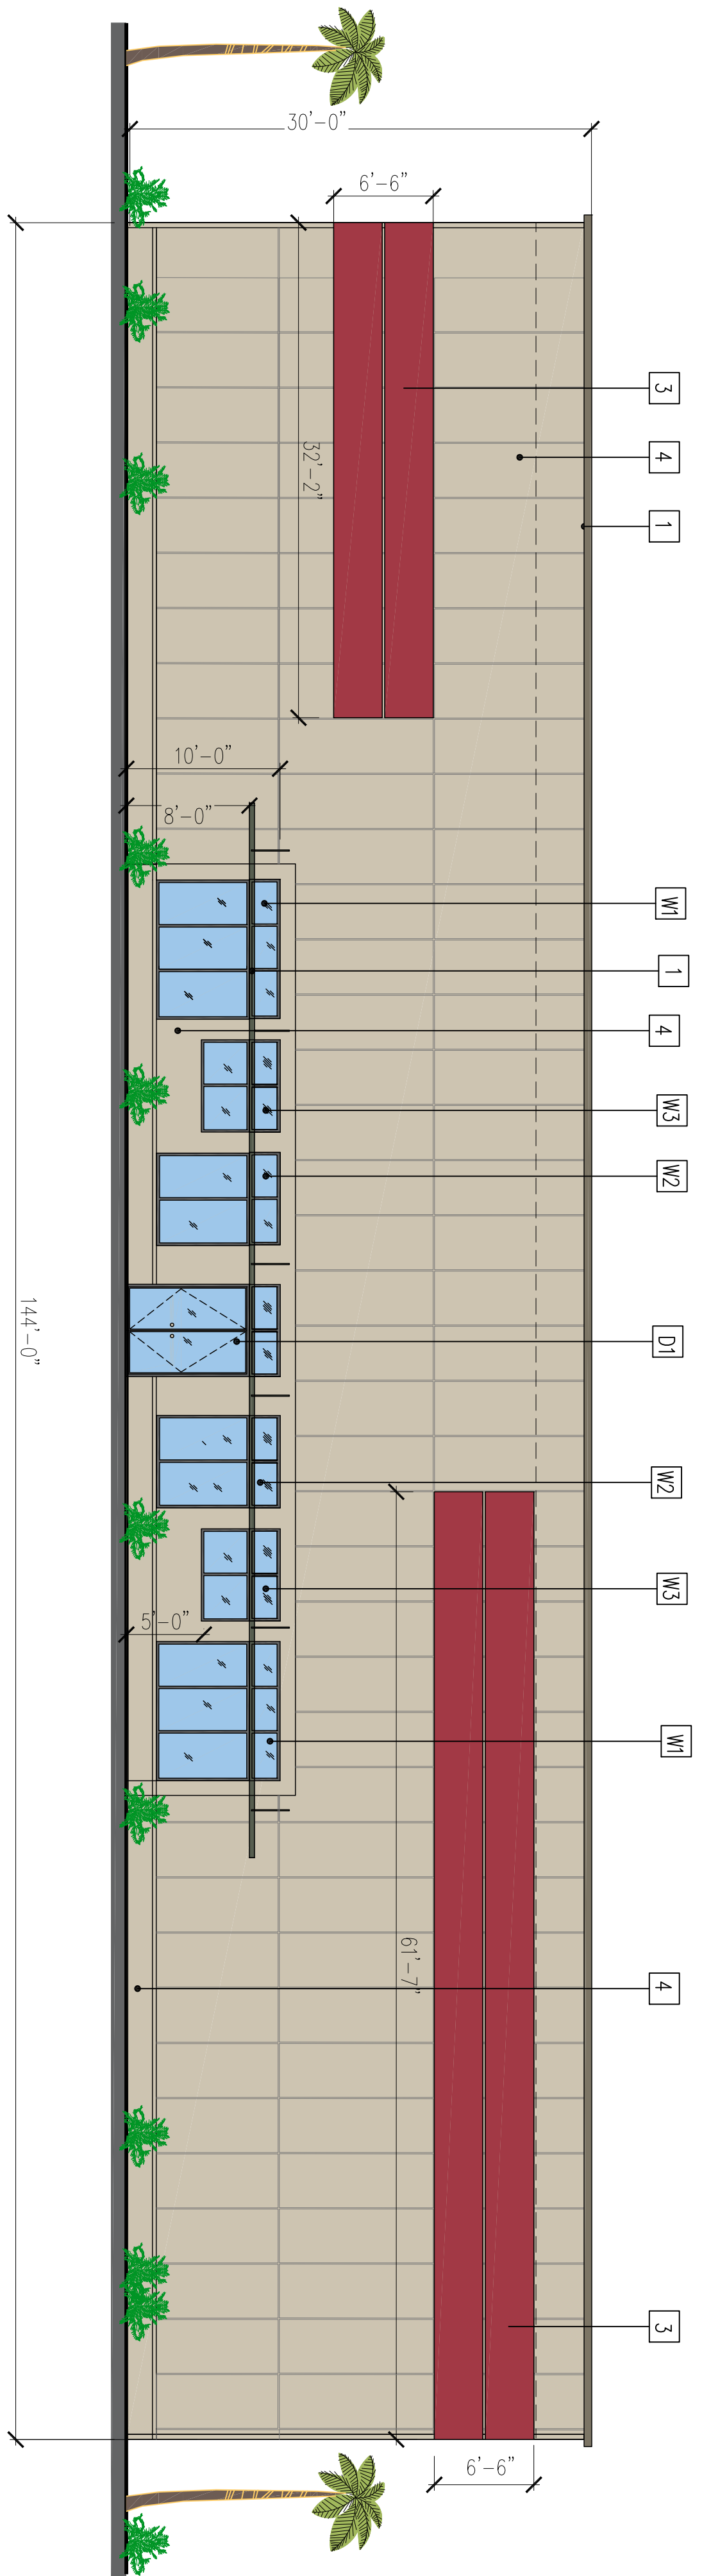


2 BUILDING A2 - FRONT ELEVATION


SEE SHEET A-08 FOR FINISH COLORS, DOOR & WINDOW SCHEDULE

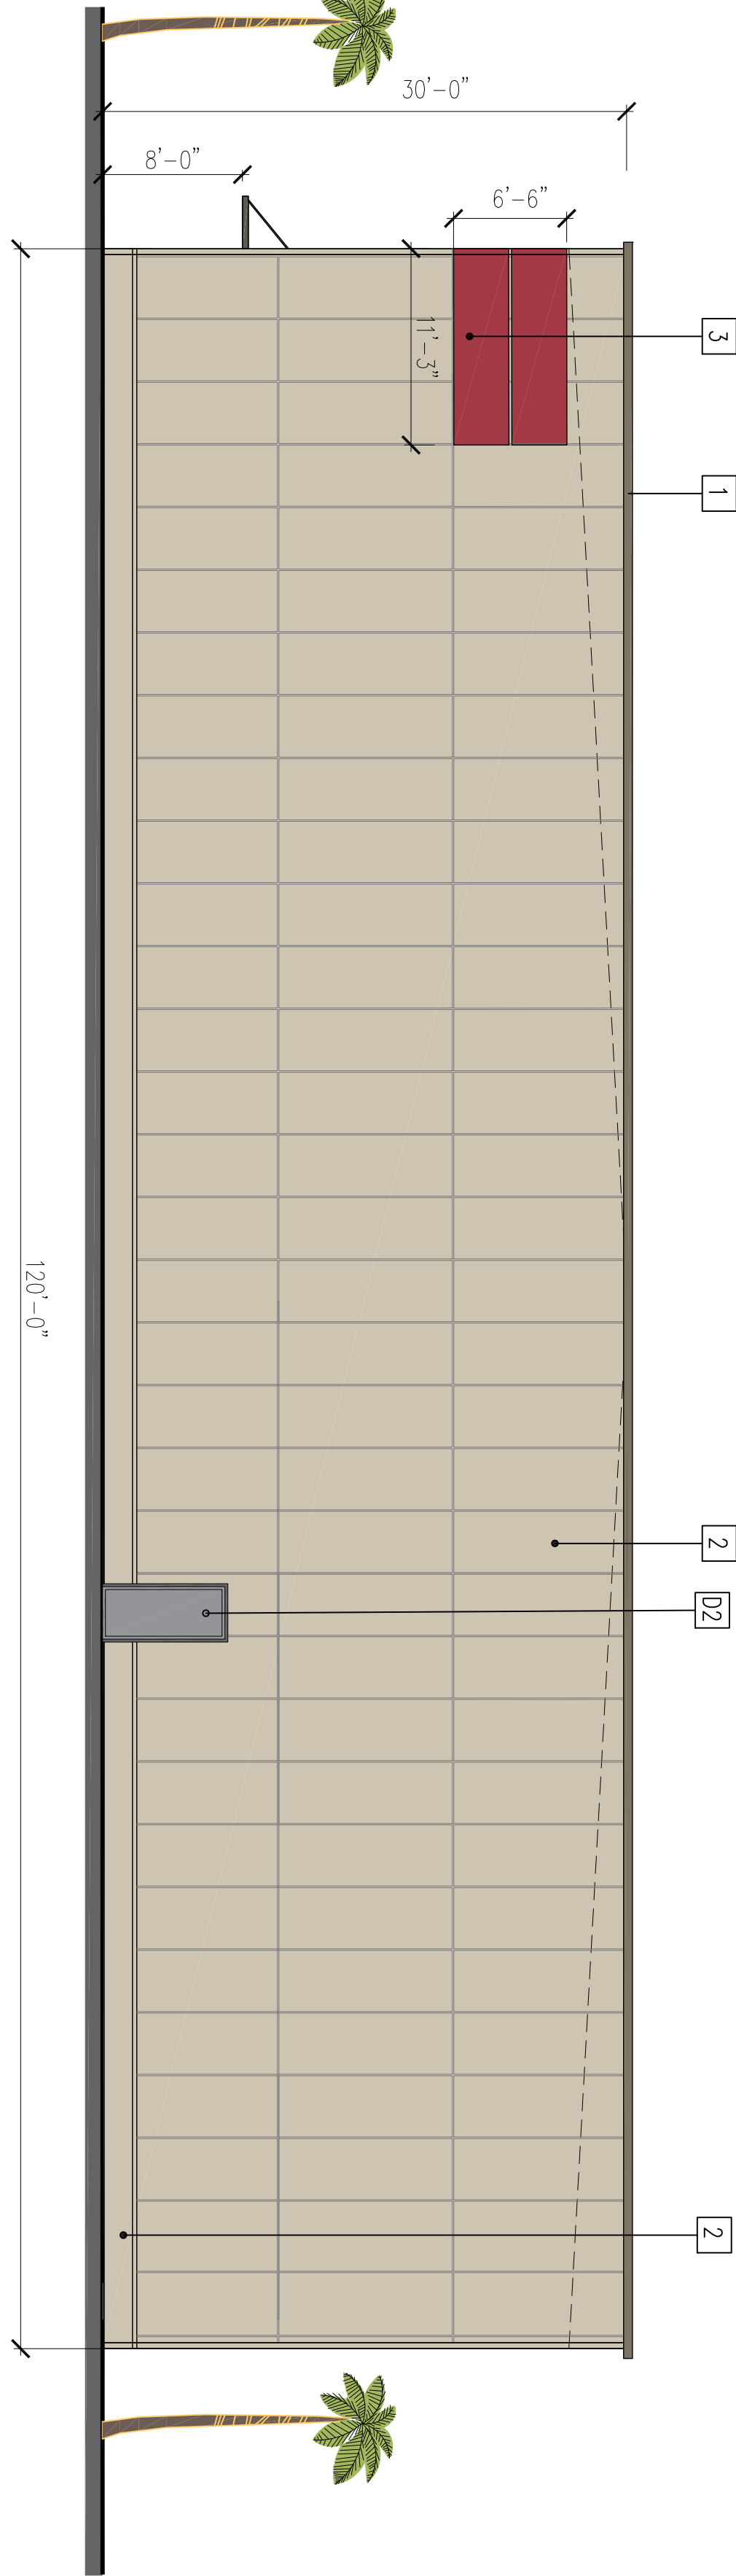

3 BUILDING A2 RIGHT ELEVATION

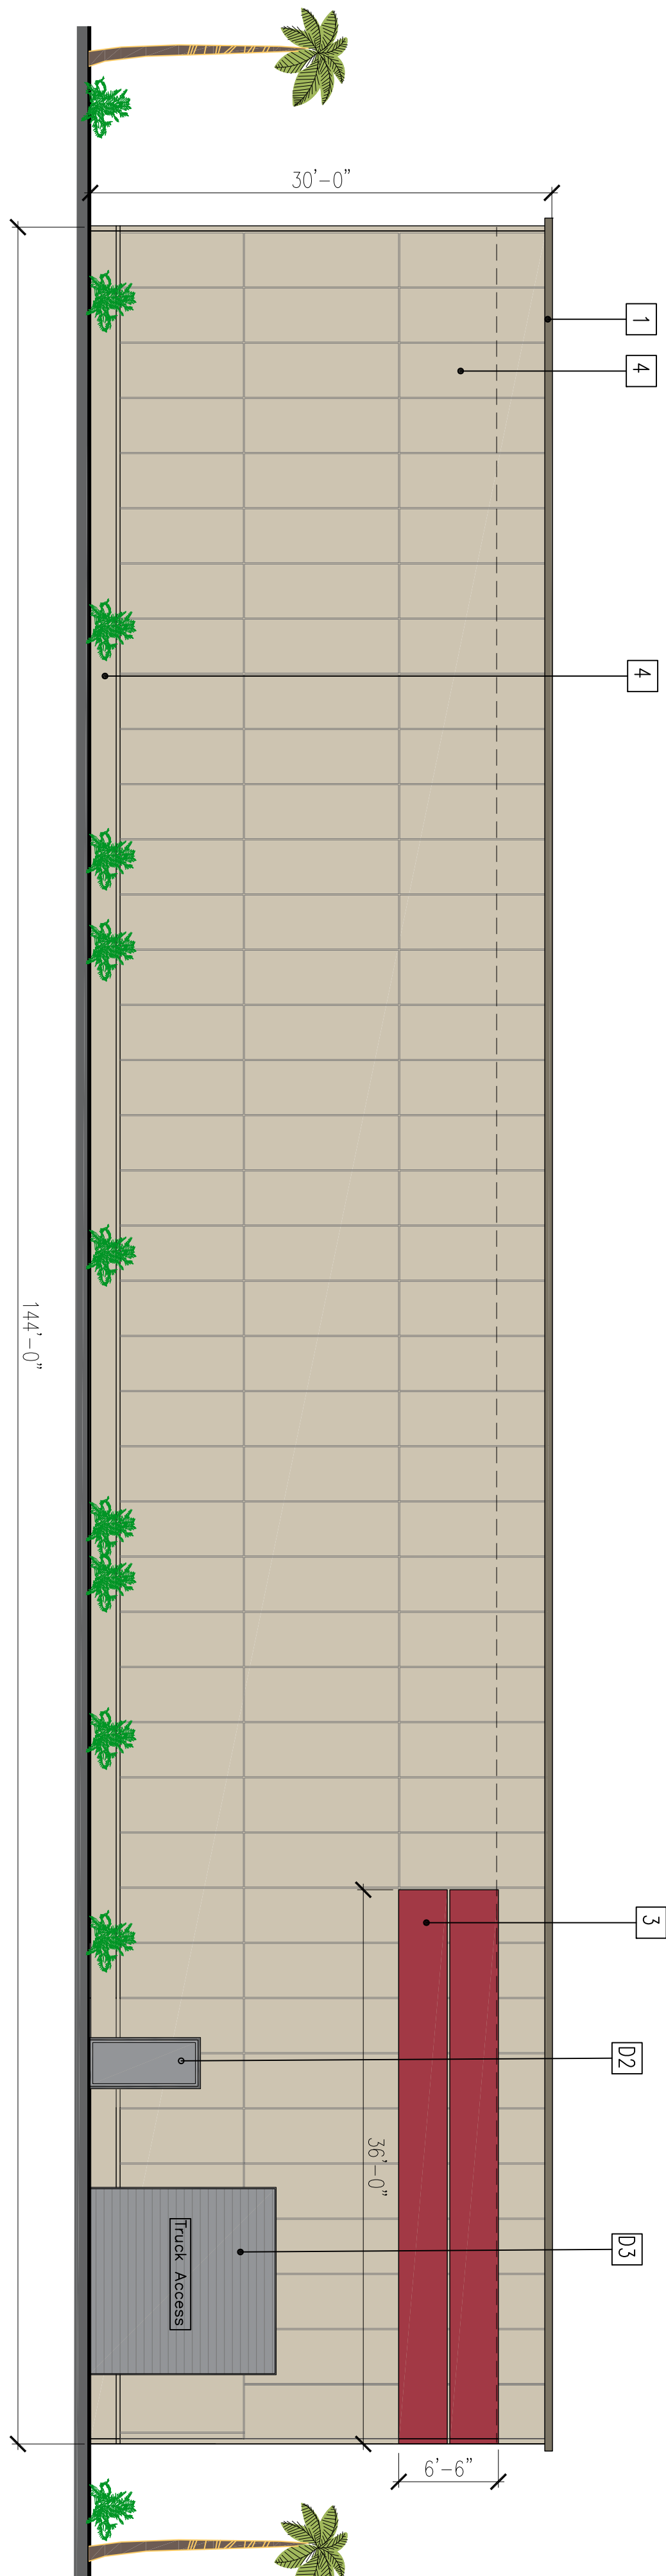


4 BUILDING A2 REAR ELEVATION

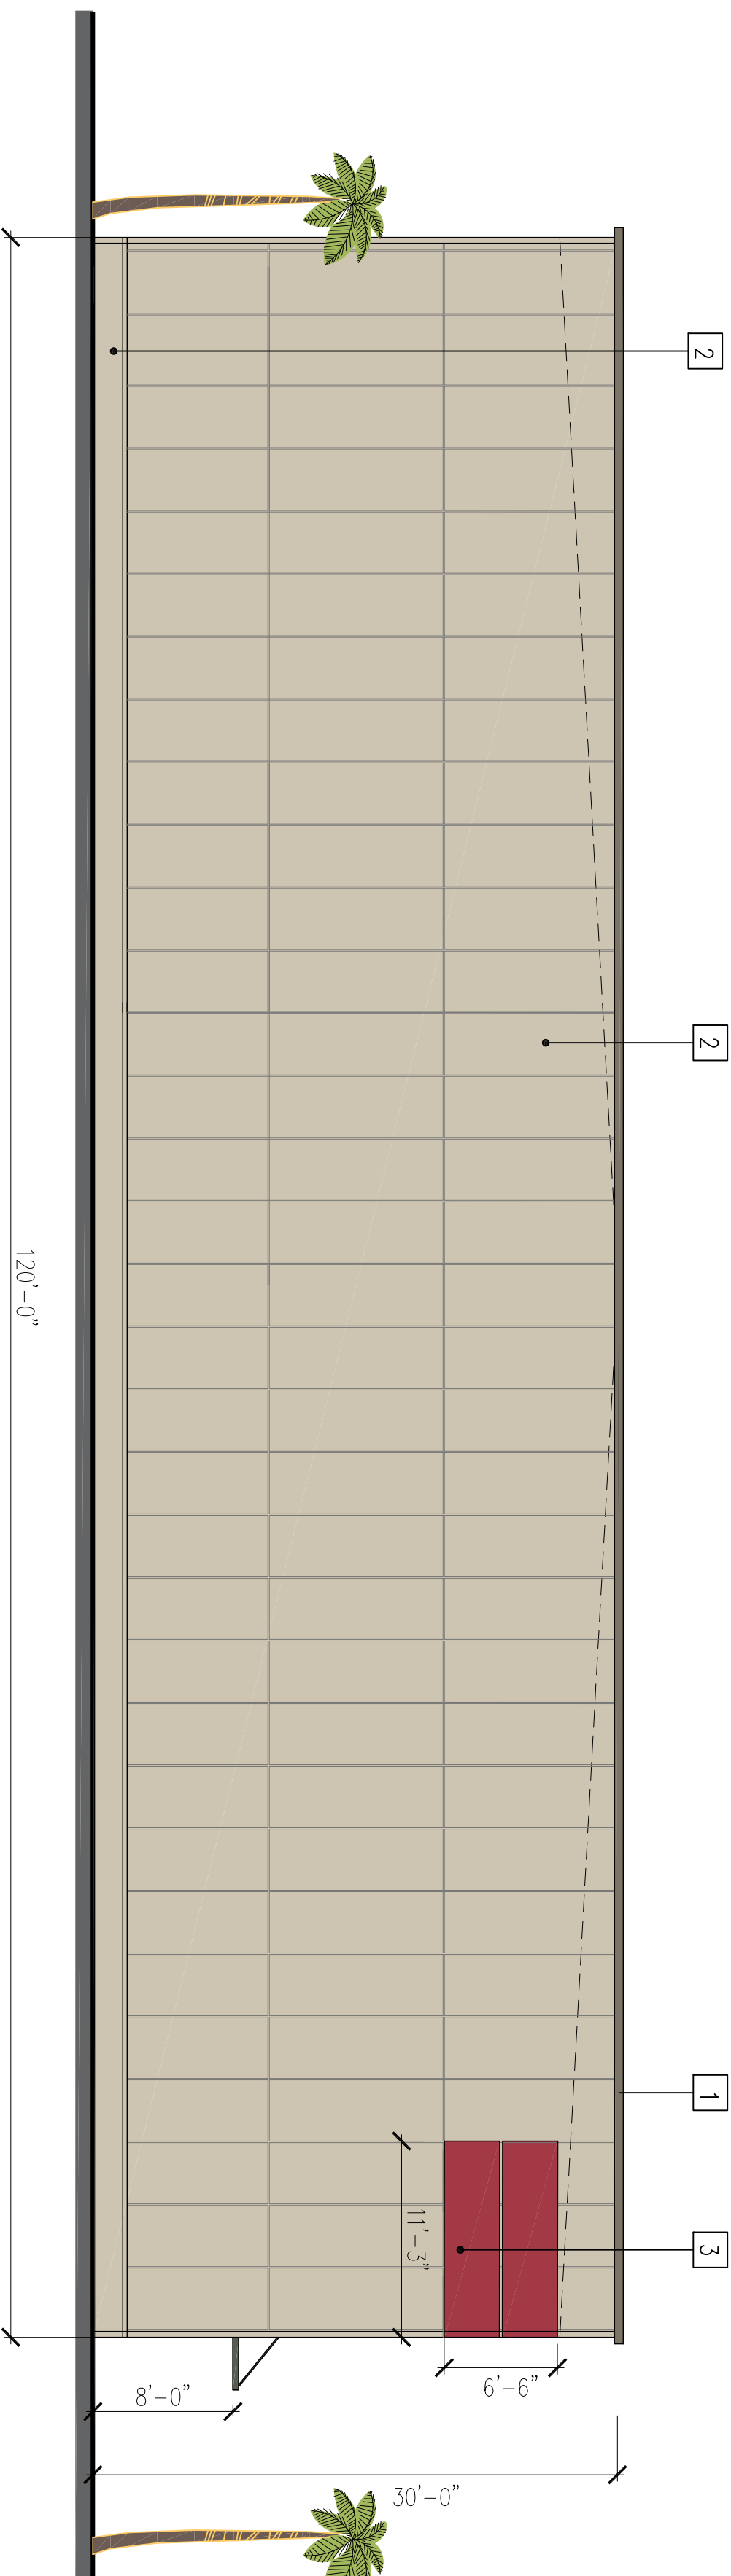

5 BUILDING A2 LEFT ELEVATION

APN: 665-080-004-1

REVISIONS BY

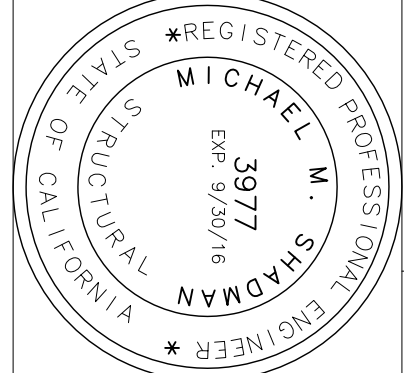

THE USE OF THESE PLANS AND SPECIFICATION SHALL BE RESTRICTED TO THE SPECIFIC SITE FOR WHICH THEY WERE PREPARED AND PUBLICATION THEREOF SHALL BE EXPRESSLY LIMITED TO SUCH USE. RE-USE, REPRODUCTION OR PUBLICATION BY ANY METHOD, IN WHOLE OR IN PART, IS PROHIBITED. TITLE TO THE PLANS AND SPECIFICATIONS REMAINS WITH SHAD ENGINEERS, INC. WITHOUT PREJUDICE. VISUAL CONTACT WITH THESE PLANS AND SPECIFICATIONS SHALL CONSTITUTE PRIMA FACIE EVIDENCE OF THE ACCEPTANCE OF THE RESTRICTIONS.

MORONGO INDUSTRIAL PARK

MERJ, LLC; A CALIFORNIA LIMITED LIABILITY CO.

LITTLE MORONGA RD

CITY OF DESERT HOT SPRINGS

Shad Design Group

Architectural, Planning & Engineering

3051 155CH WAY SUITE 500

SAN JOSE, CA 95128

(408) 472-4285 FAX (408) 877-1528

email: shadman@shadcdetail.net

DATE: 6-20-2016

SCALE: 1/8"=1'-0"

DRAWN: MS

JOB NO.

A-4.1

SHEETS