


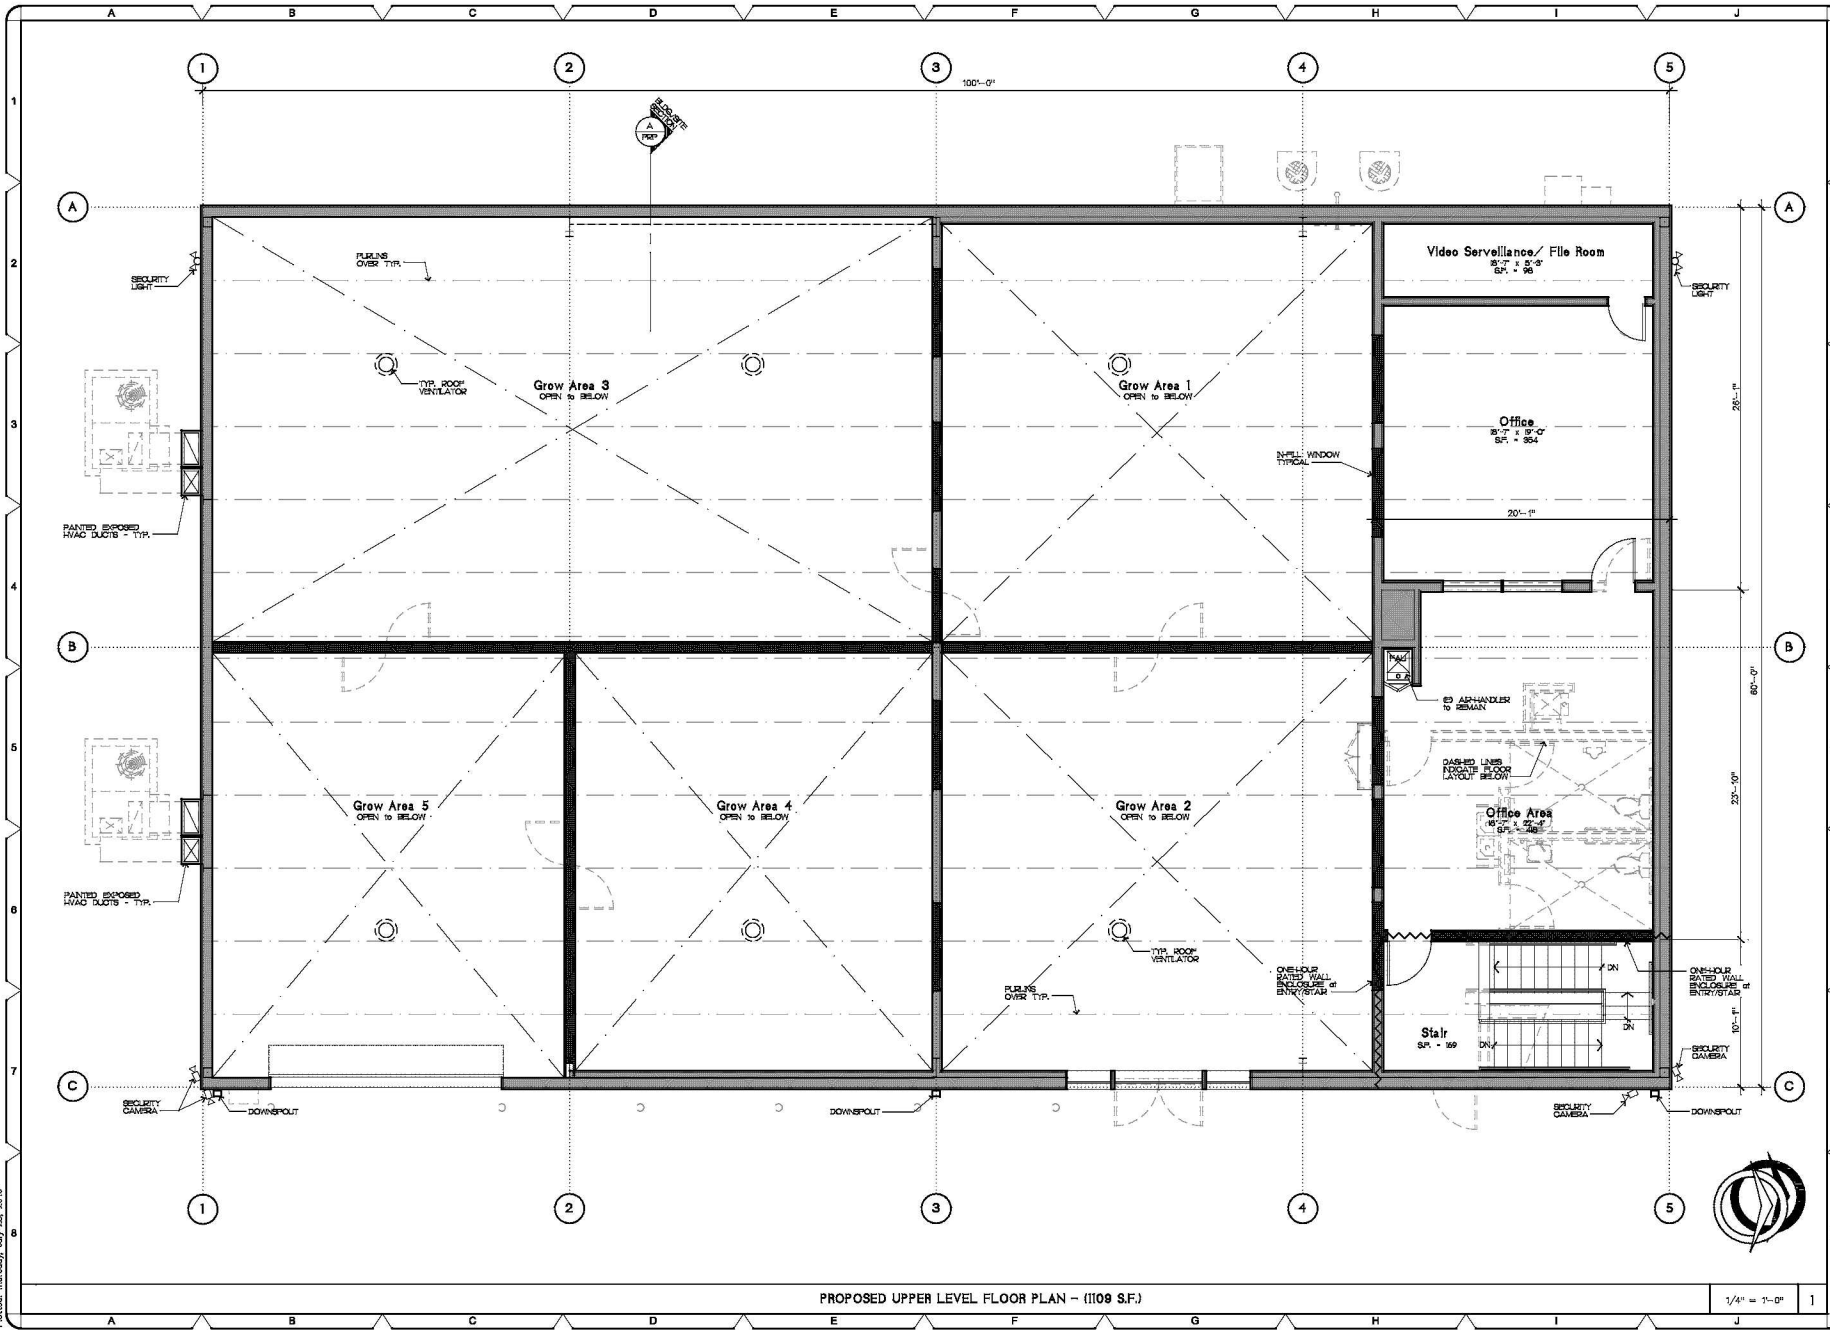

PROPOSED UPPER LEVEL FLOOR PLAN

REVISIONS	BY

ARCHITECTS
ARCFADDDEN

Architecture - Planning - Interiors
75-140 St. Charles Place, Suite 4
Palo Alto, CA 94301
P: 765-345-8114 F: 765-345-0963
Web: darcadaddenarchitect.com

A CLIP Application/LL for:
Ocean Springs Tech, Inc.
Desert Hot Springs, California 92240
A.S.N. # 086-000-003

ocean springs

DRAWN
CHECKED
DATE
7-28-16
SCALE
1/4" = 1'-0"
JES NG
1620.00
SHEET NO.
PPF-2