


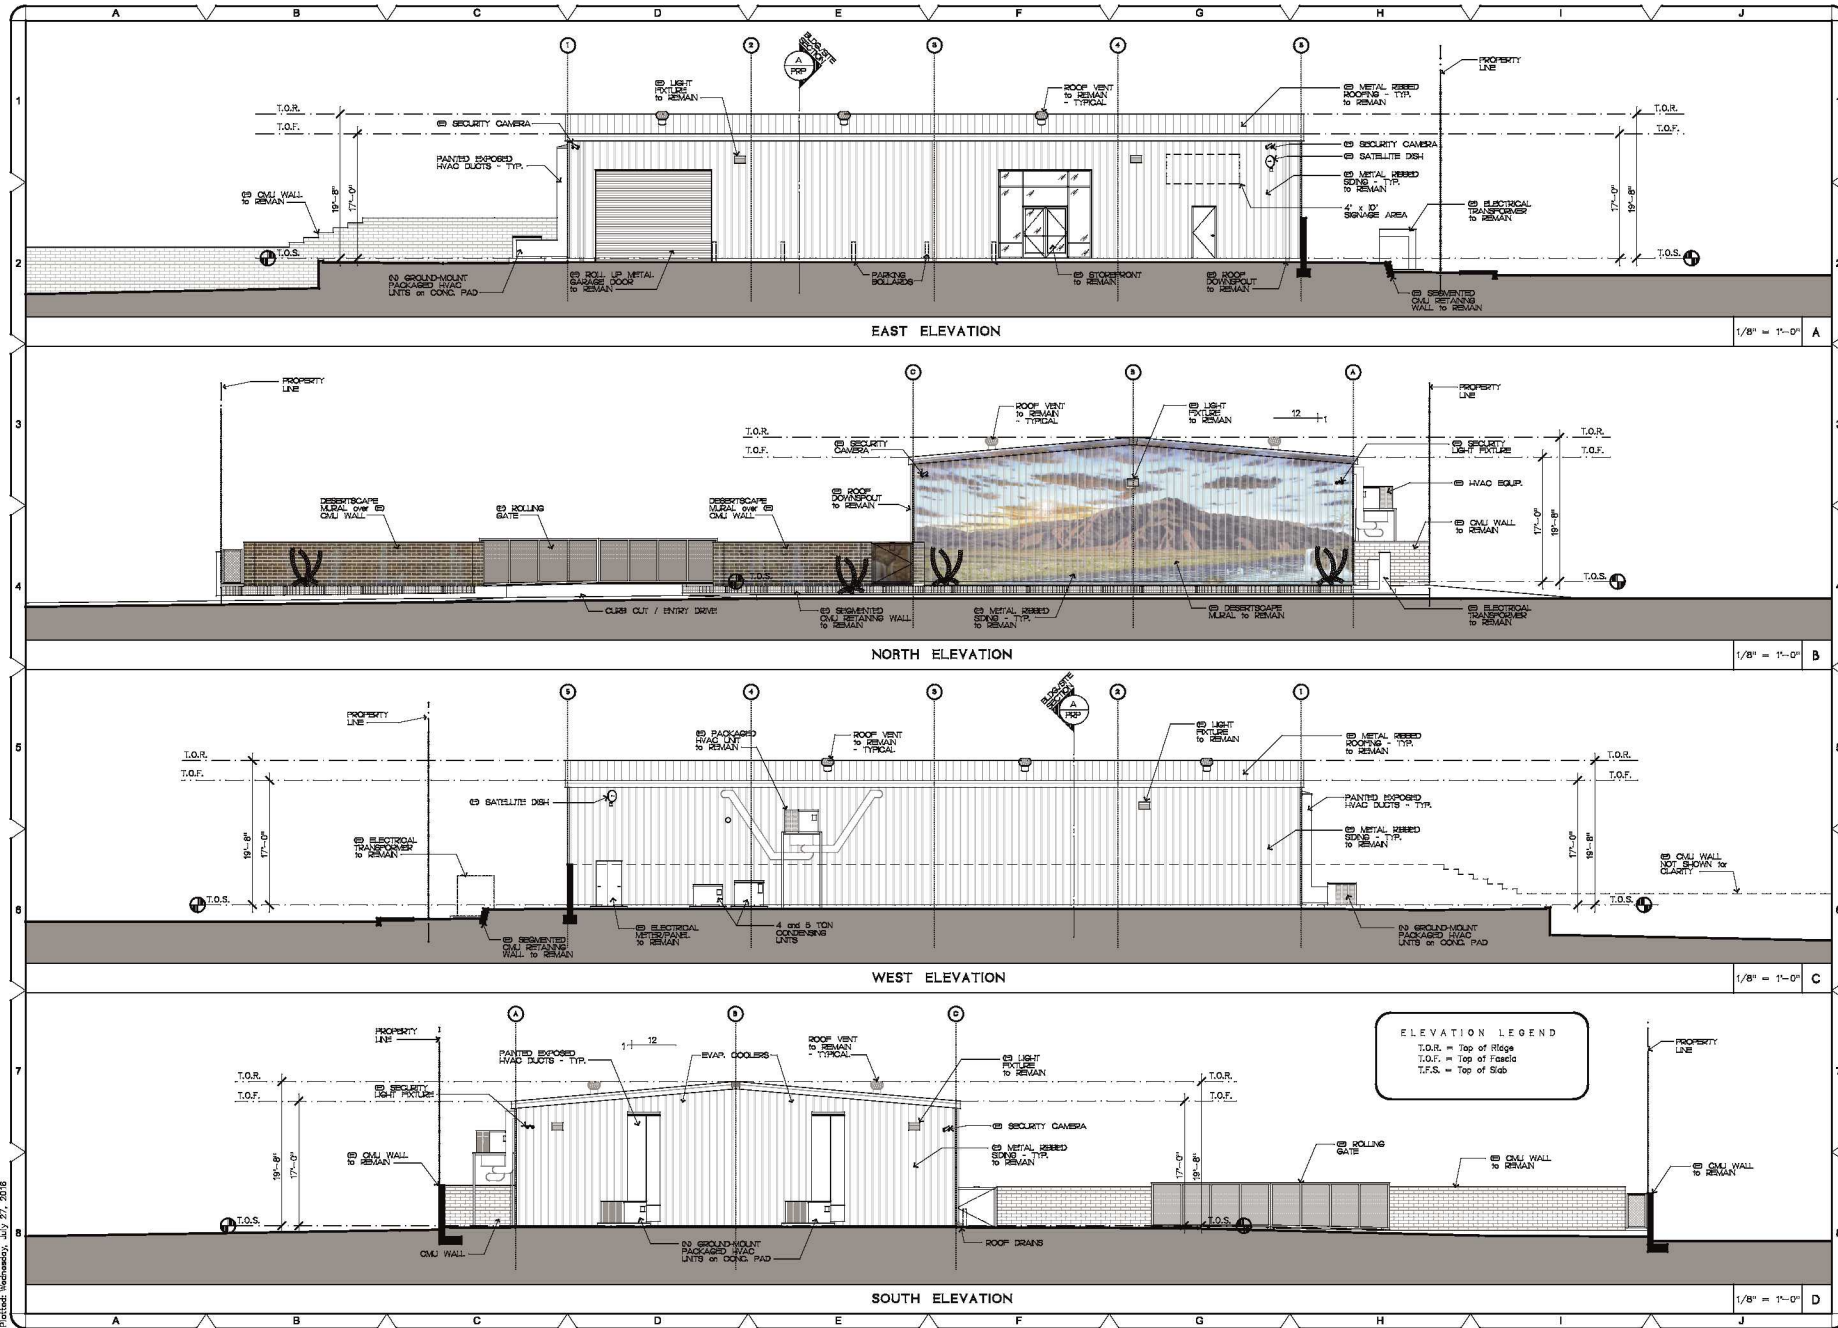

PROPOSED EXTERIOR ELEVATIONS

REVISIONS	BY

COPYRIGHT 2018

ARCHITECTS
ARCHITECTS - PLANNING - INTERIORS
10000 S. SPRING VALLEY RD., SUITE 4
P.O. BOX 10000, CHICO, CA 95921
P. 760-346-8014 F. 760-346-0963
Web: chicanodendarchitect.com

A CIP Applicant/7.1, for:
85-105 Two Bunch Palms Trail
Desert Hot Springs, California 92240
ADJN # 869-030-053

ocean springs

DRAWN
CHECKED
DATE: 7-26-18
SCALE: AS NOTED
JOB NO. 1820.00
SHEET NO.

PEL