


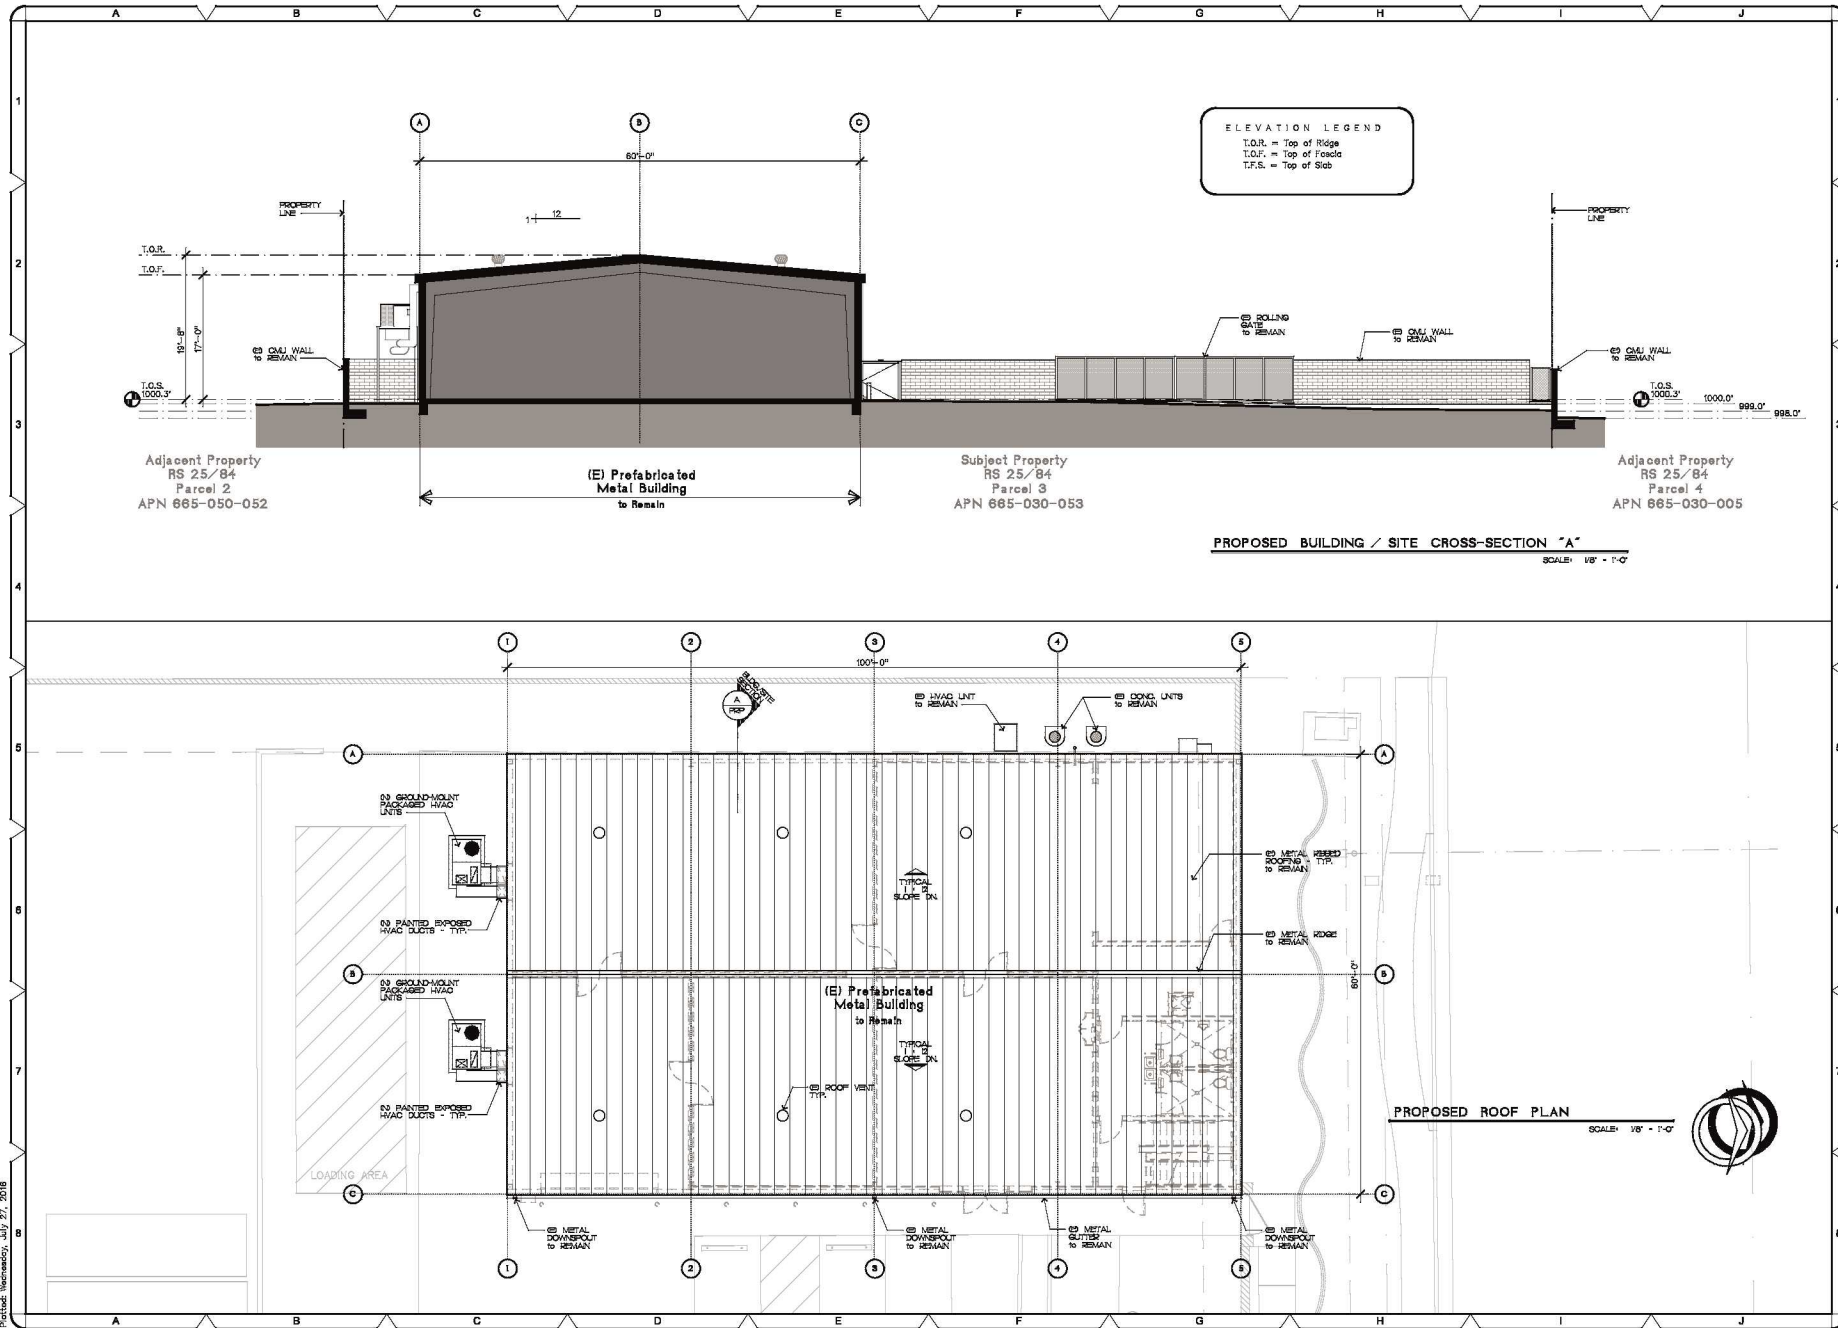

PROPOSED ROOF PLAN and SITE SECTION

REVISIONS

BY

COPYRIGHT 2016

ARCHITECTS

ARCHITECTURE - Planning - Interiors

301 C Street, Suite 4

San Diego, CA 92101

P. 760-346-8014 F. 760-568-0863

Web: cfranzandkiddarchitect.com

A CIP Application/T.I. for
65-143 Two Buda Farms Trail
Desert Hot Springs, California 92240
A.P.N. # 668-030-063

ocean springs

DRAWN

CHECKED

DATE

7-28-16

SCALE

AS NOTED

JOB NO.

1602.00

SHEET NO.

PRP