


Plotted: Wednesday, October 05, 2016

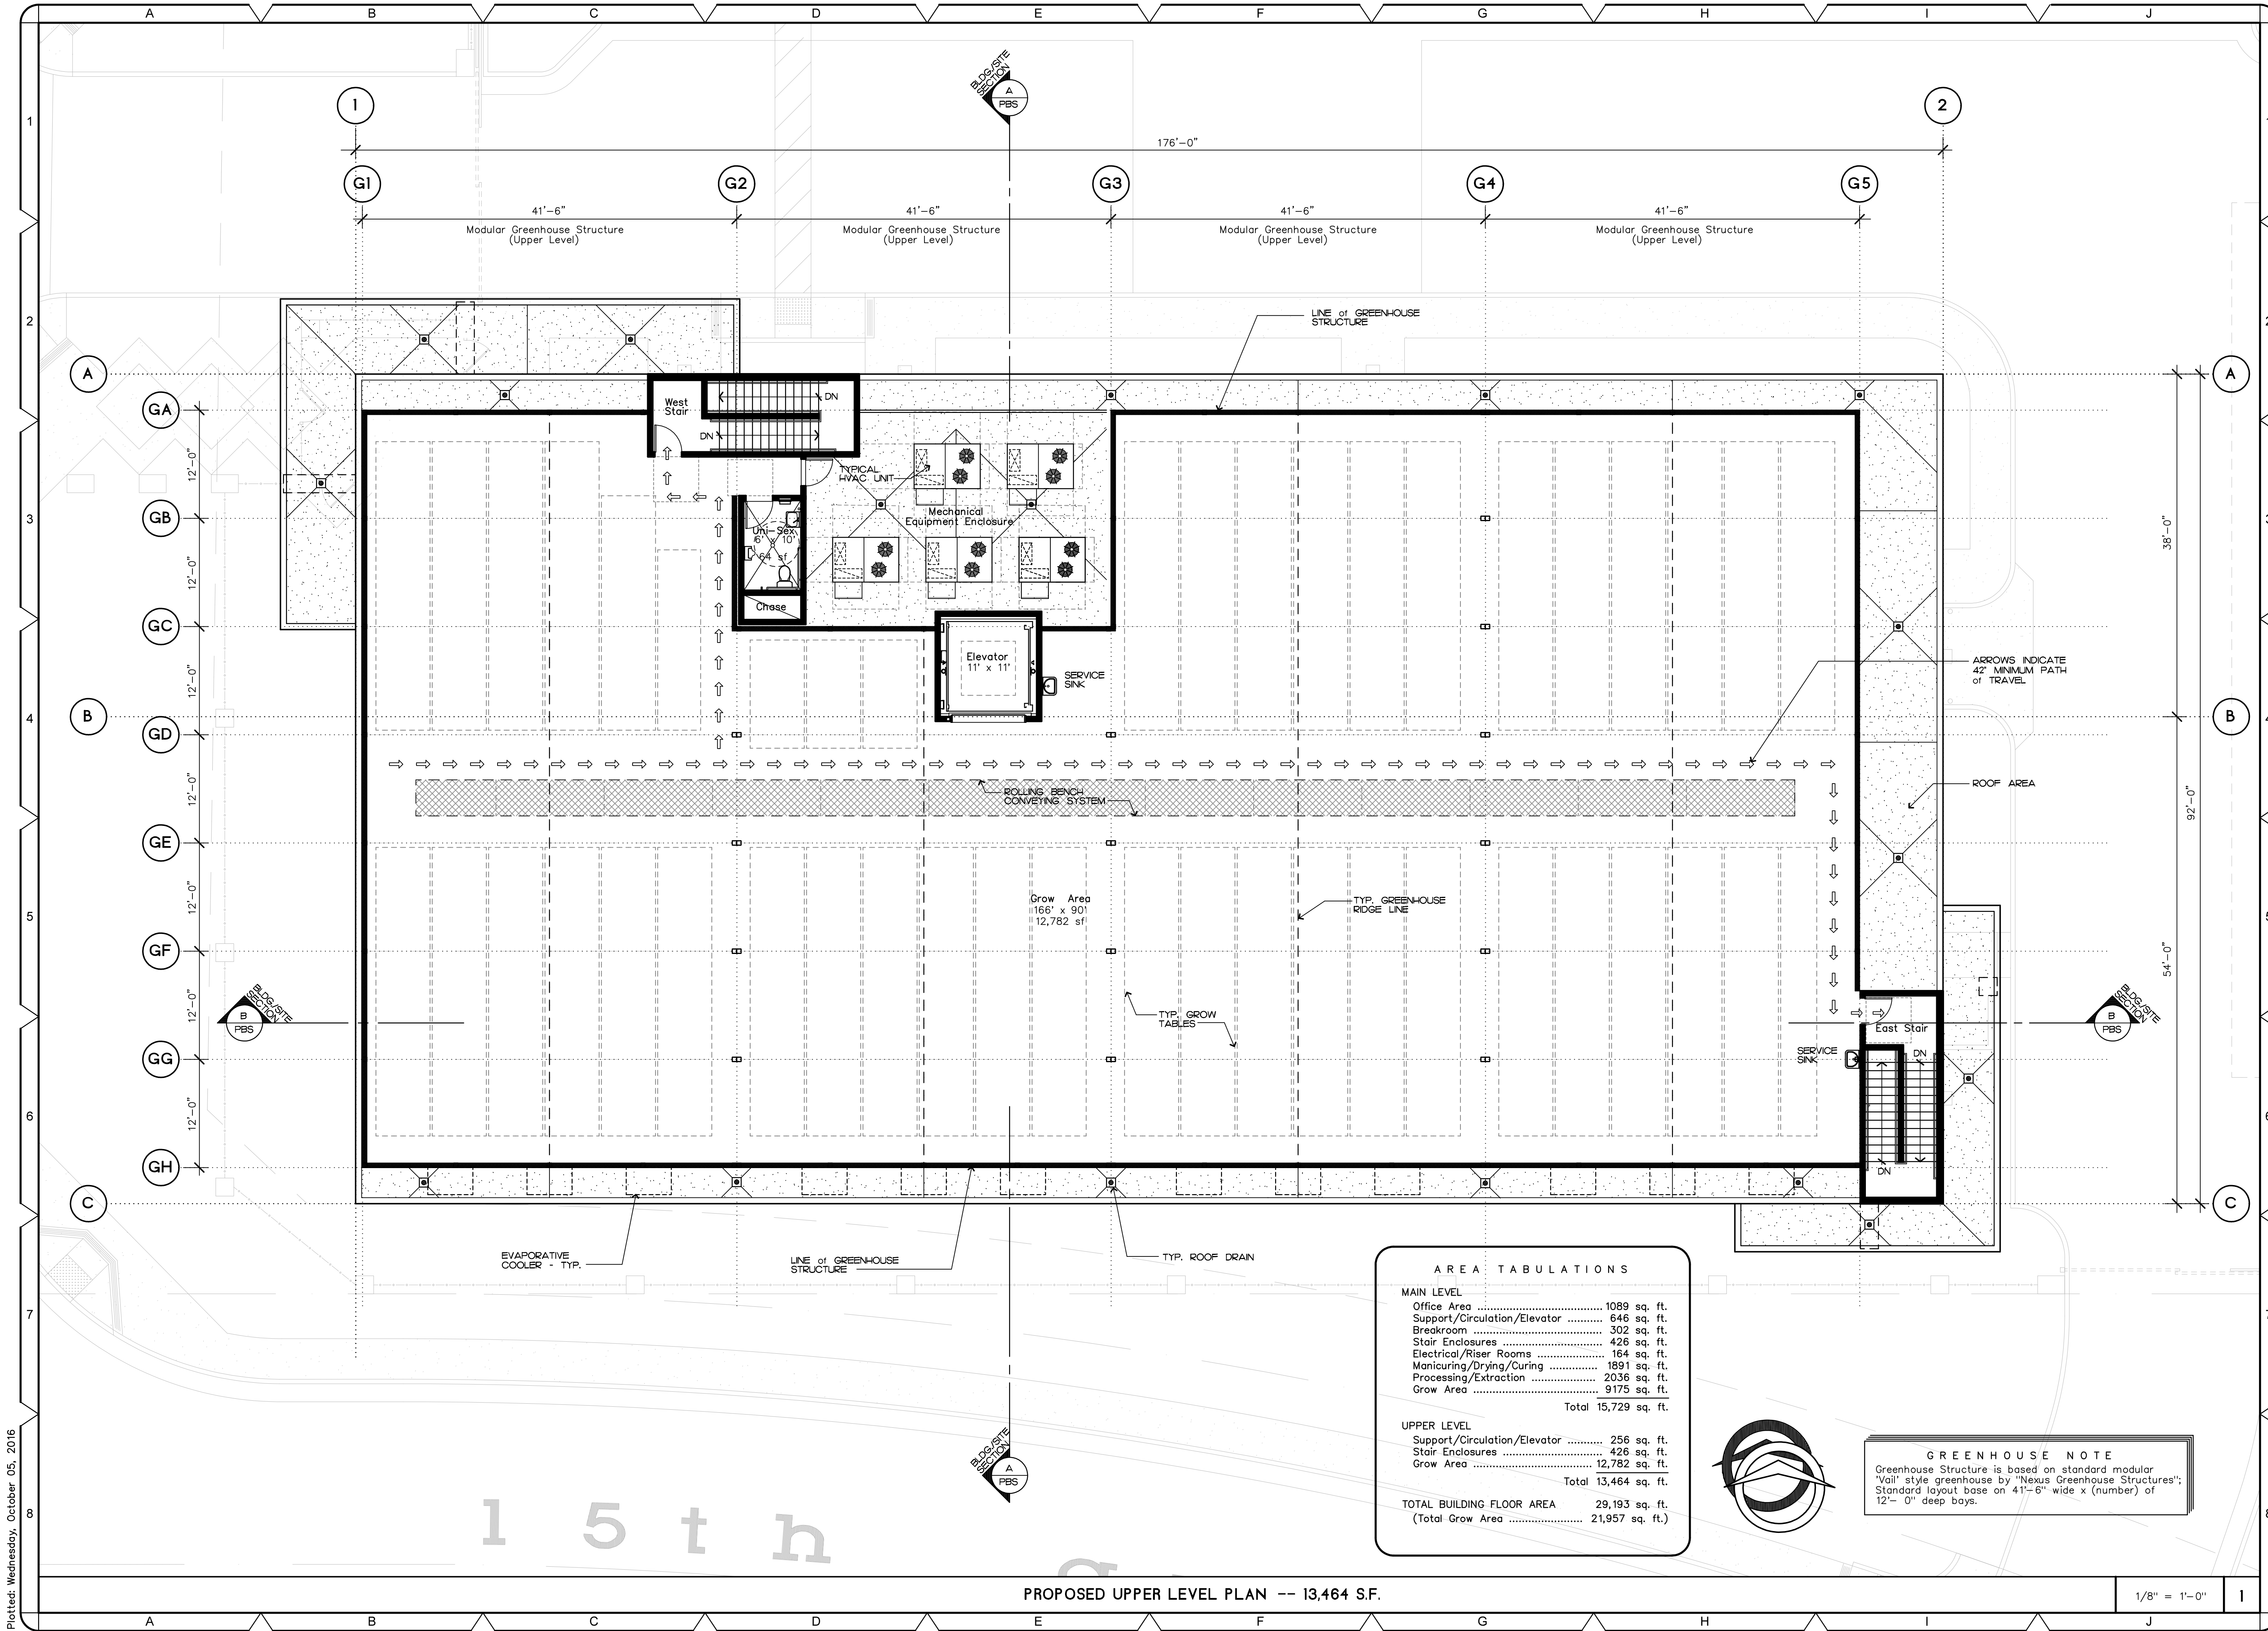

AREA TABULATIONS	
MAIN LEVEL	
Office Area	1089 sq. ft.
Support/Circulation/Elevator	646 sq. ft.
Breakroom	302 sq. ft.
Stair Enclosures	426 sq. ft.
Electrical/Riser Rooms	164 sq. ft.
Manicuring/Drying/Curing	1891 sq. ft.
Processing/Extraction	2036 sq. ft.
Grow Area	9175 sq. ft.
Total 15,729 sq. ft.	
UPPER LEVEL	
Support/Circulation/Elevator	256 sq. ft.
Stair Enclosures	426 sq. ft.
Grow Area	12,782 sq. ft.
Total 13,464 sq. ft.	
TOTAL BUILDING FLOOR AREA 29,193 sq. ft.	
(Total Grow Area 21,957 sq. ft.)	

GREENHOUSE NOTE
Greenhouse Structure is based on standard modular
Vail style greenhouse by "Nexus Greenhouse Structures";
Standard layout base on 41'-6" wide x (number) of
12'- 0" deep bays.

PROPOSED UPPER LEVEL PLAN -- 13,464 S.F.

1/8" = 1'-0"

PROPOSED UPPER LEVEL FLOOR PLAN

ARCHITECTS
ARFADDEN

A Cultivation Facility for:
AGreenCultureBHS Coop, Inc.
Little Morongo Rd. and 15th Ave.
Desert Hot Springs, California 92240
Parcel 43; RS 21/65
APN: # 865-050-021

green culture dhs

REVISIONS	BY

COPYRIGHT 2016

DRAWN
CHECKED
DATE 10-3-16
SCALE 1/8"=1'-0"
JOB NO. 1619.00
SHEET NO. PFP2

This drawing may not be reproduced in whole or part without the expressed written consent of the Architect. Identifying marks and symbols have been incorporated to maintain conformance with this requirement. *** Unless this document is a BLACKLINE print on colored background specified on the TITLE SHEET it is NOT to be used for construction ***