


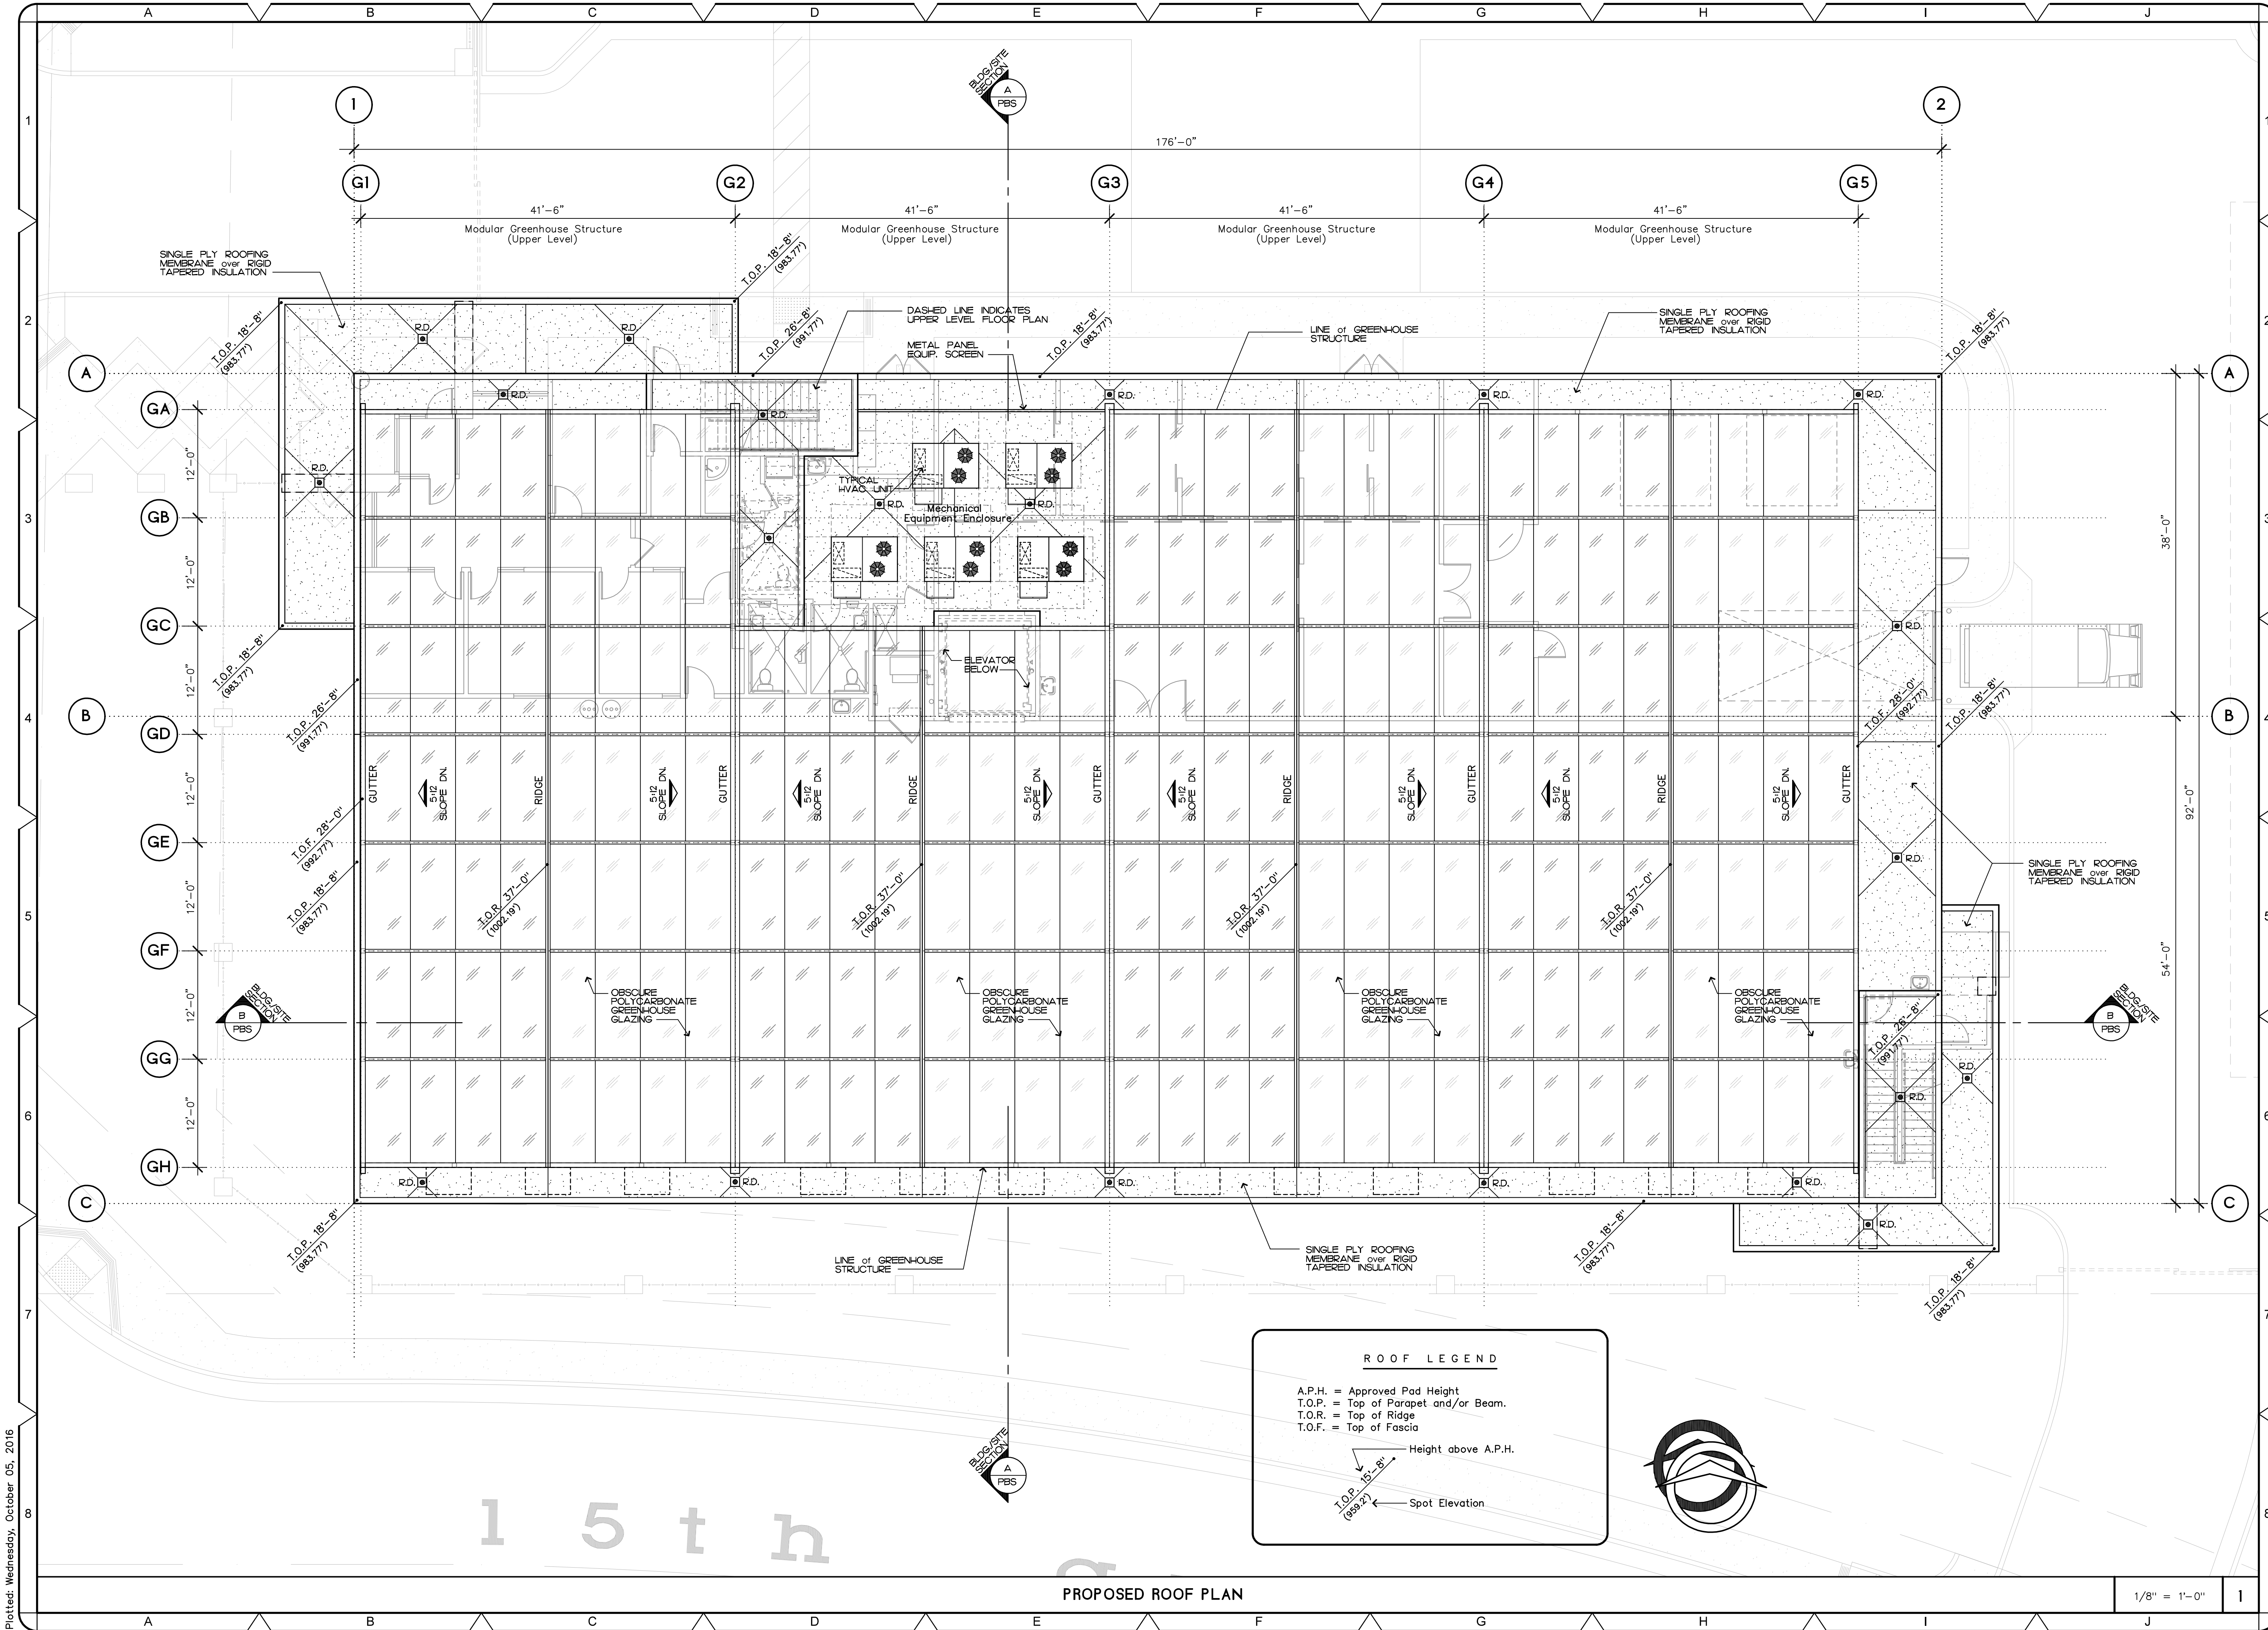


PROPOSED ROOF PLAN

ROOF LEGEND

A.P.H. = Approved Pad Height
T.O.P. = Top of Parapet and/or Beam.
T.O.R. = Top of Ridge
T.O.F. = Top of Fascia

Height above A.P.H.

Spot Elevation

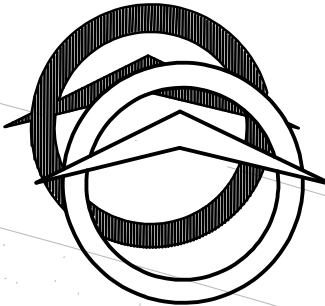

1/8" = 1'-0"

PROPOSED ROOF PLAN

REVISIONS	BY

COPYRIGHT 2016

ARCHITECTS
ARCFADDEN

Architecture - Planning - Interiors
75-145 St. Charles Place, Suite 4
Palm Desert, CA 92211
P: 760-346-8014 F: 760-568-0963
Web: chrismcfaddenarchitect.com

A Cultivation Facility for:
AGreenCultureDHS Coop, Inc.
Little Morongo Rd. and 15th Ave.
Desert Hot Springs, California 92240
Parcel 43; RS 2/7/55
A.P.N. # 660-030-021

α green culture dhs

DRAWN
CHECKED
DATE 10-3-16
SCALE 1/8"=1'-0"
JOB NO. 1619.00
SHEET NO. PRP