


Symbol	Name	Type	Size	Water Needs	Existing Count	New Count	Total Count
	Common: Dumbbush	Shrub	6 Gal.	Low - Drought Tolerant	0	23	23
	Common: Desert Bush	Shrub	6 Gal.	Low - Drought Tolerant	1	0	1
	Common: Mojave Yucca	Shrub	6 Gal.	Low - Drought Tolerant	0	0	0
	Common: Agave	Shrub	6 Gal.	Low - Drought Tolerant	0	4	4
	Common: Nolina	Shrub	6 Gal.	Low - Drought Tolerant	0	4	4
	Common: Yucca	Shrub	6 Gal.	Low - Drought Tolerant	0	4	4
	Common: Ficus	Shrub	6 Gal.	Low - Drought Tolerant	0	6	15
	Common: California Fan Palm	Tree	6 Gal.	Low - Drought Tolerant	2	0	2
	Common: Red Mountain Grass	Grass	6 Gal.	Low - Drought Tolerant	0	6	6

- Note:
- Plant Material Shall Conform to the Following Spacing Requirements:
- A Minimum of 25 Feet From the Property Line at a Street Intersection to the Center of the First Tree or Large Shrub.
 - A Minimum of 14 Feet Between Center of Trees and Large Shrubs to Light Standards.
 - A Minimum of 15 Feet Between Center of Trees or Large Shrubs and Edge of Driveway.

C.L. Palm Drive

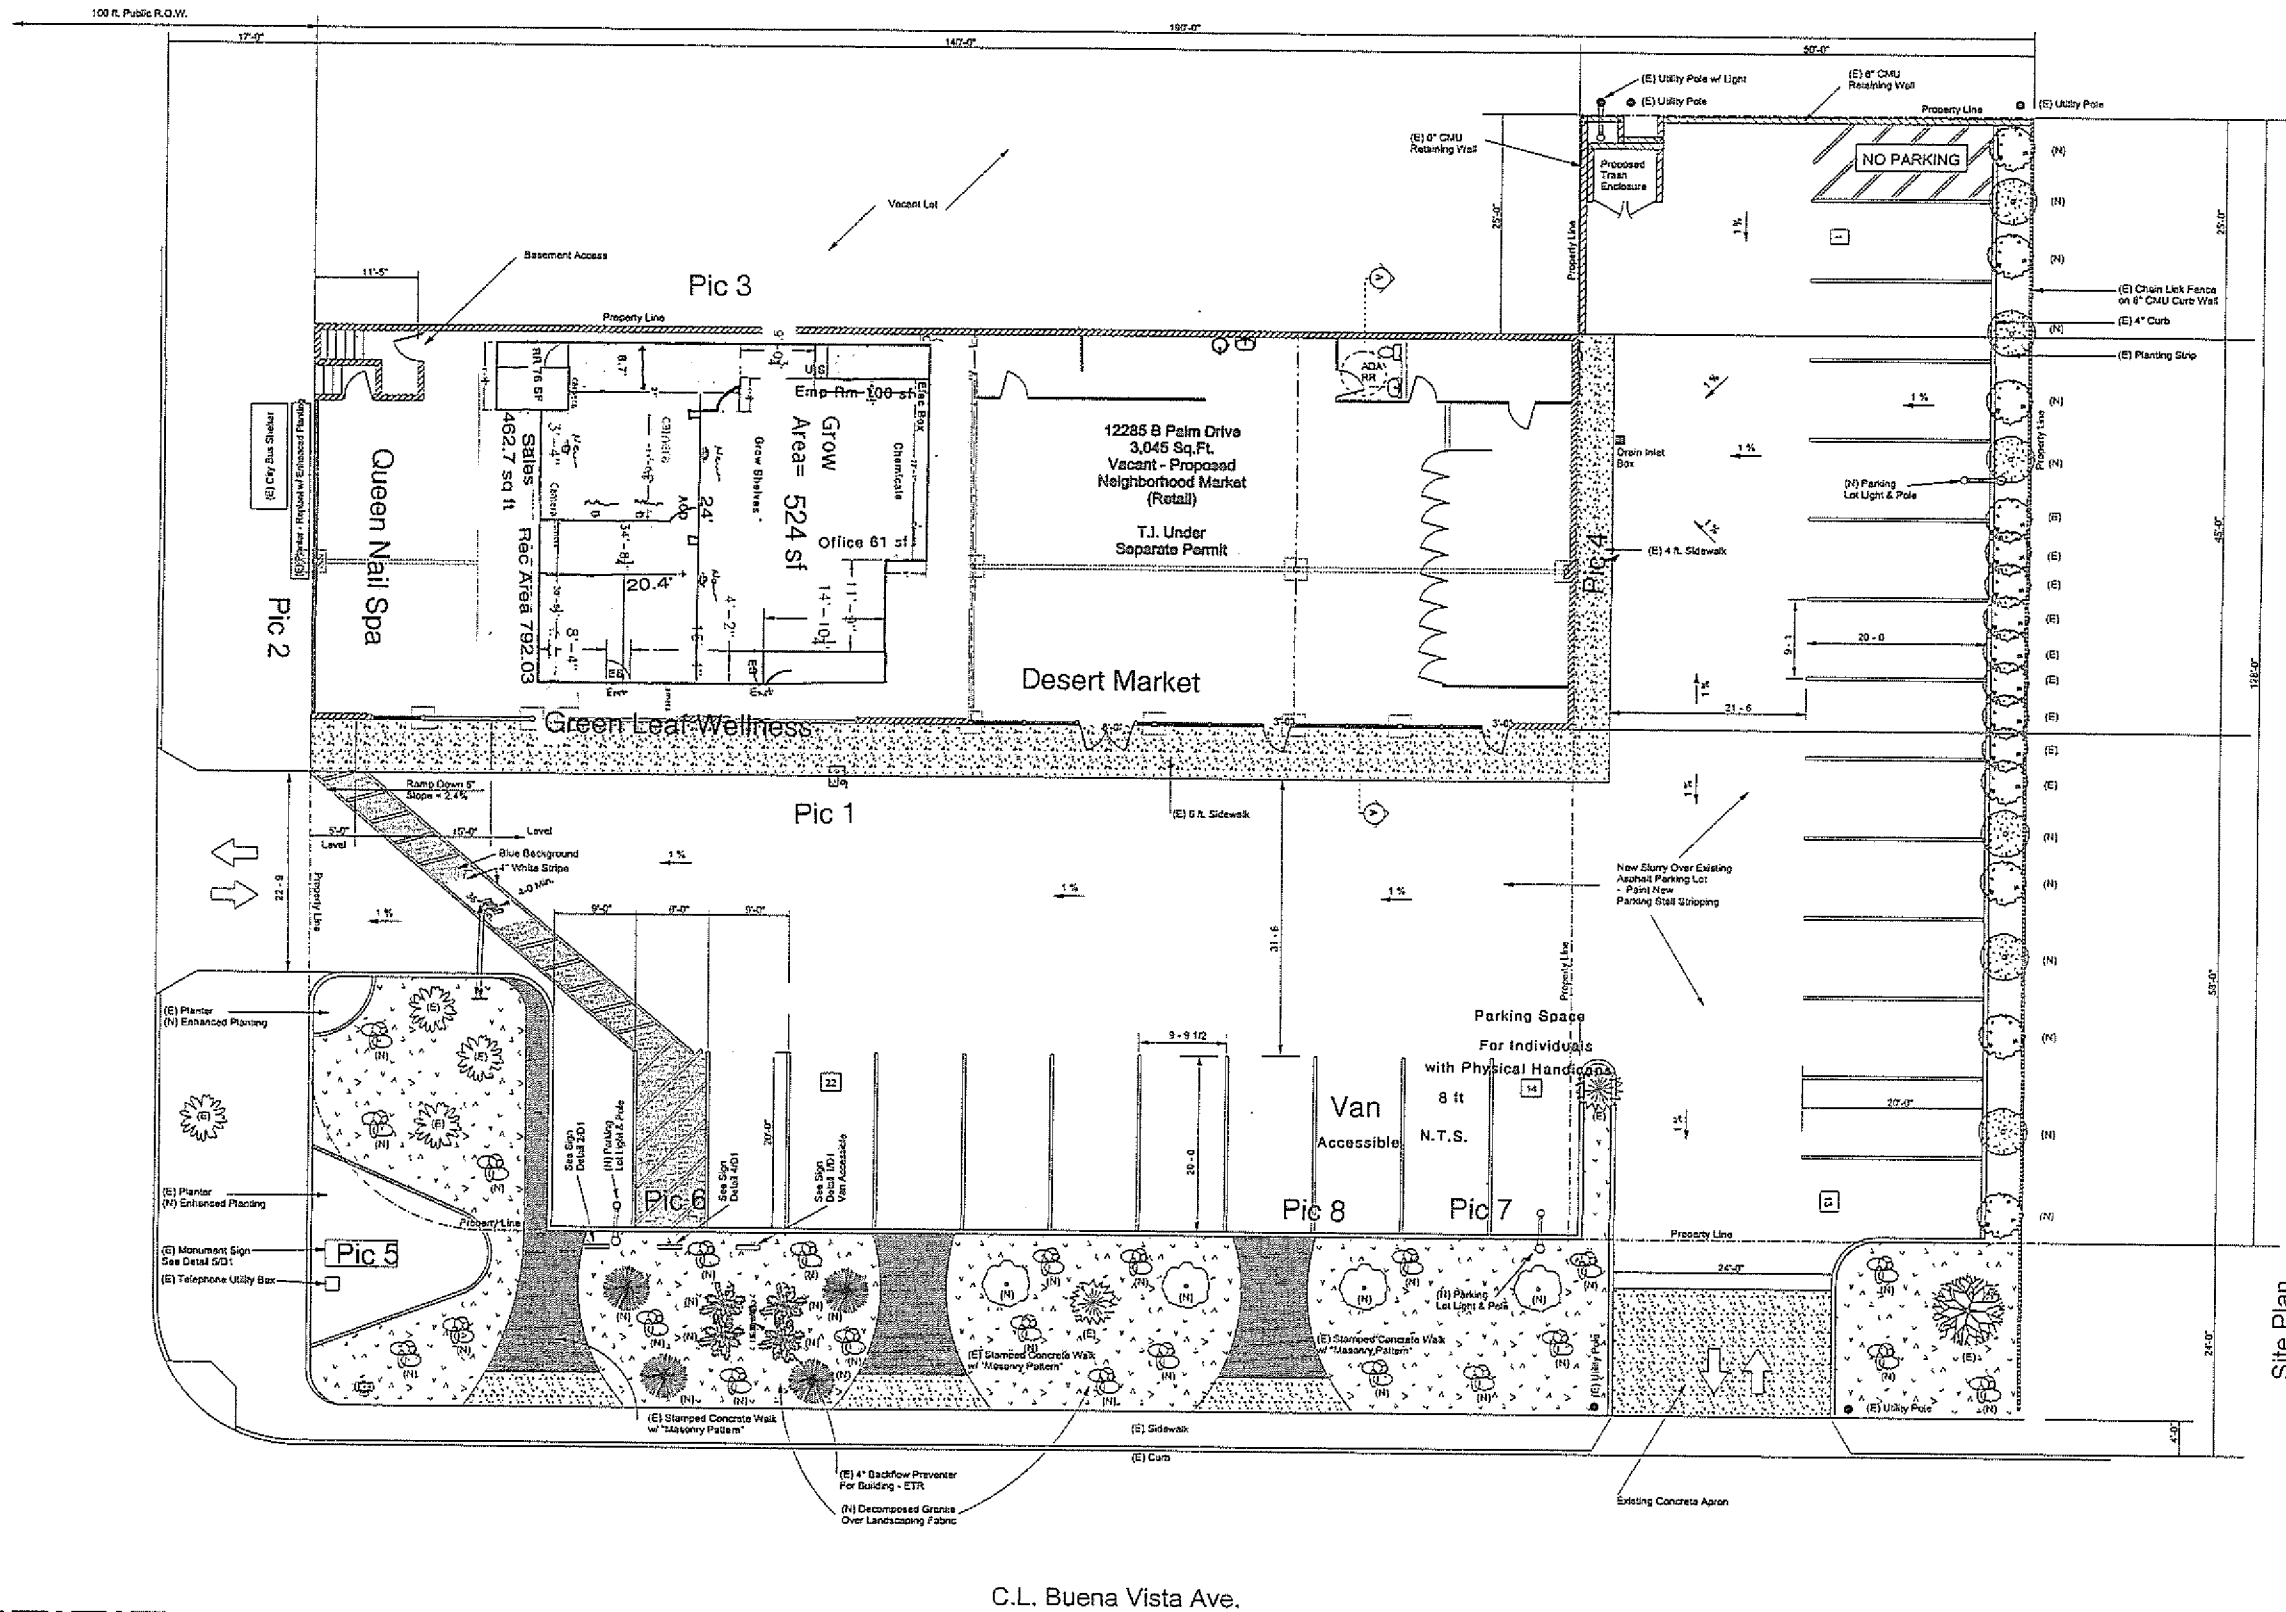

SITE PLAN
SCALE: 1" = 10'

NOTE:
The Discharge of Pollutants to any Storm Drainage System is Prohibited. No Solid Waste, Petroleum Hydrocarbons, Soil Particulates, Construction Waste Materials, or Wastewater Generated on Construction Sites or by Construction Activities Shall be Placed, Conveyed or Discharged into the Street, Gutter or Storm Drain System.

Permit No.

Site Development
12285 Palm Drive
Desert Hot Springs, CA 92240

Sheet
A2

APPROVED BY OWNER
M. Williams
10/16/14

APPROVED BY OWNER
M. Williams
10/16/14

MW Designs
P.O. Box 369
Yucaipa, CA 92389
909-289-6504
MWDesigns.Mike@gmail.com

FINAL REVISION DATE THIS SHEET:
DATE: October 16, 2014

Revisions

When Discrepancies on These Documents Shall Have Precedence Over Printed Specifications, Corrections Shall Be Made and Be Responsible for All Discrepancies and Corrections on the Site.