



Plotted: Wednesday, October 05, 2016

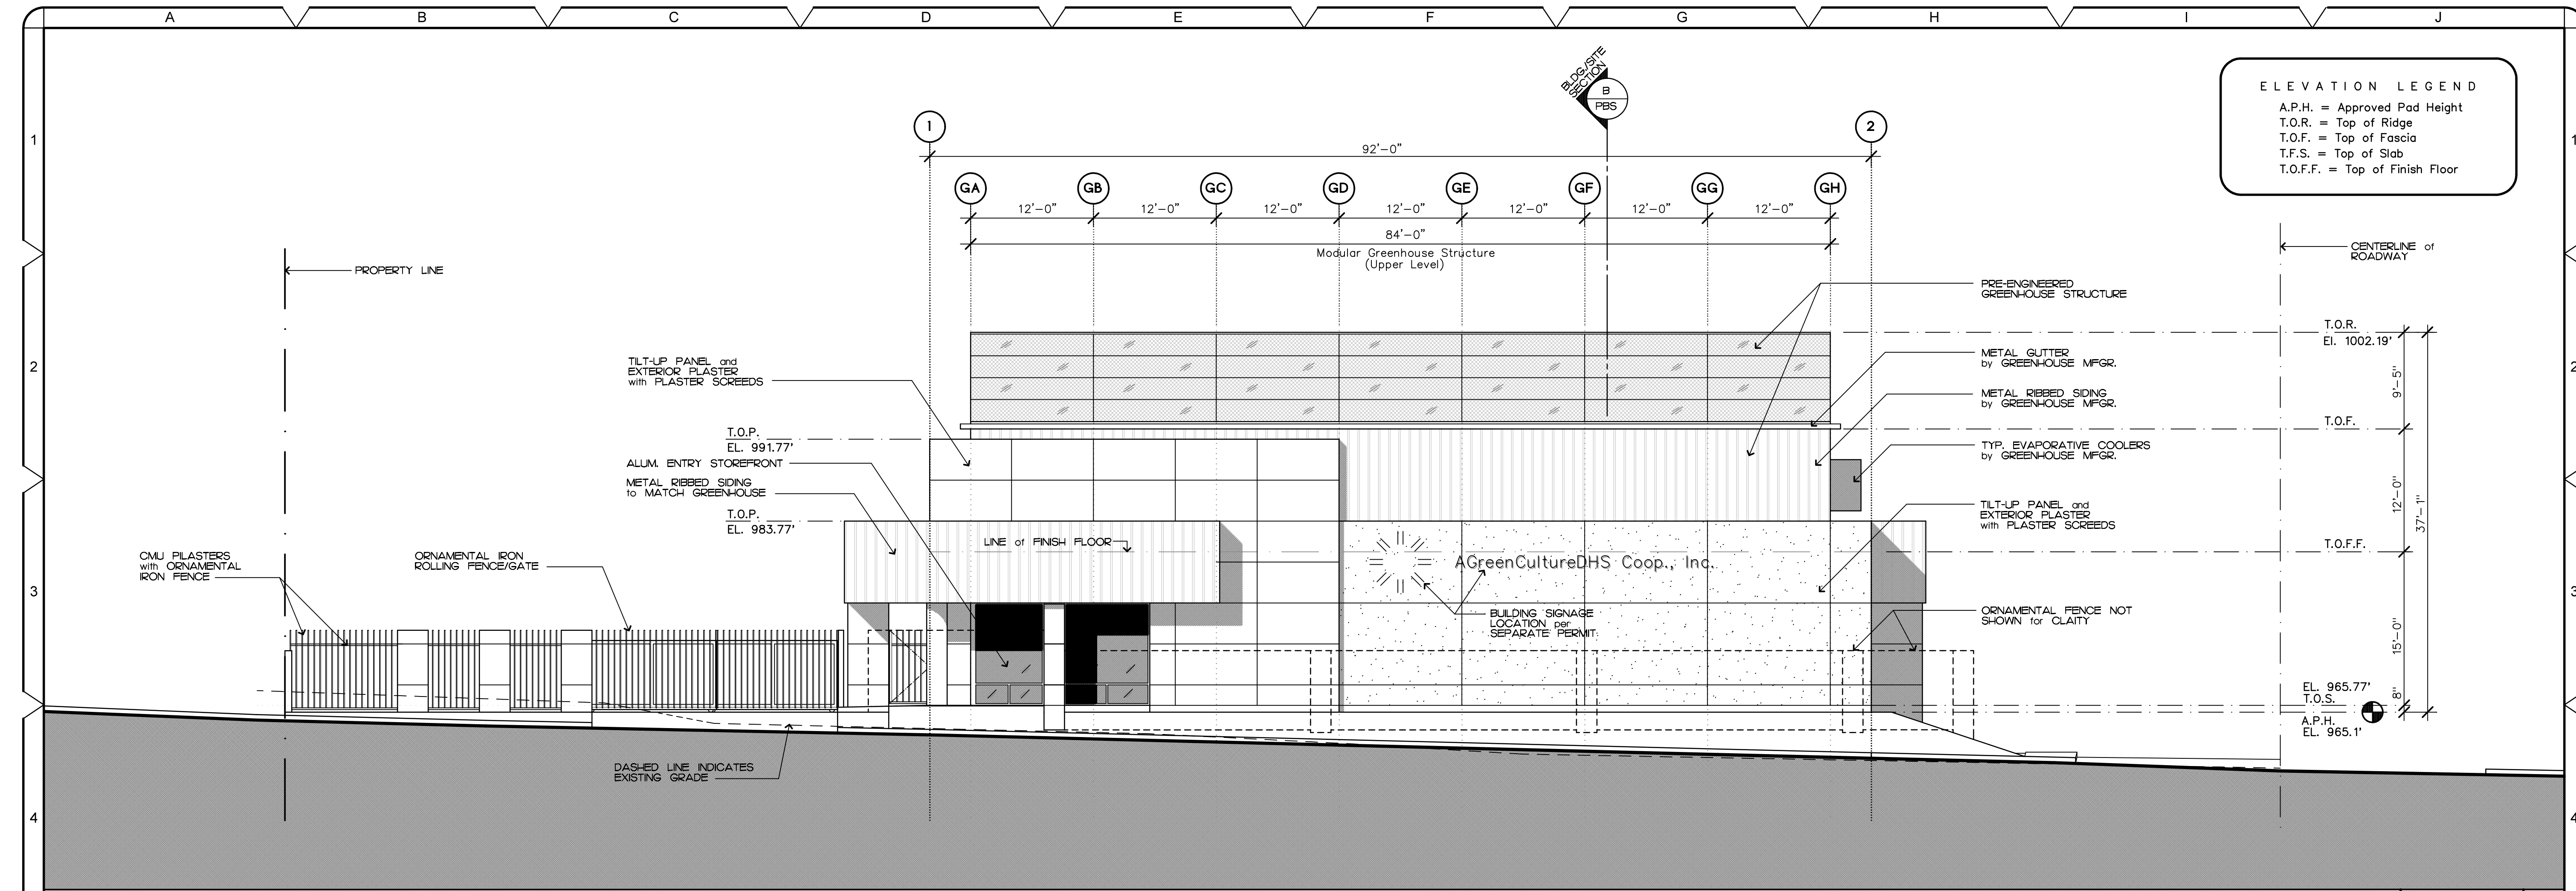

PROPOSED WEST ELEVATION -- VIEW from LITTLE MORONGO ROAD

1/8" = 1'-0"

B

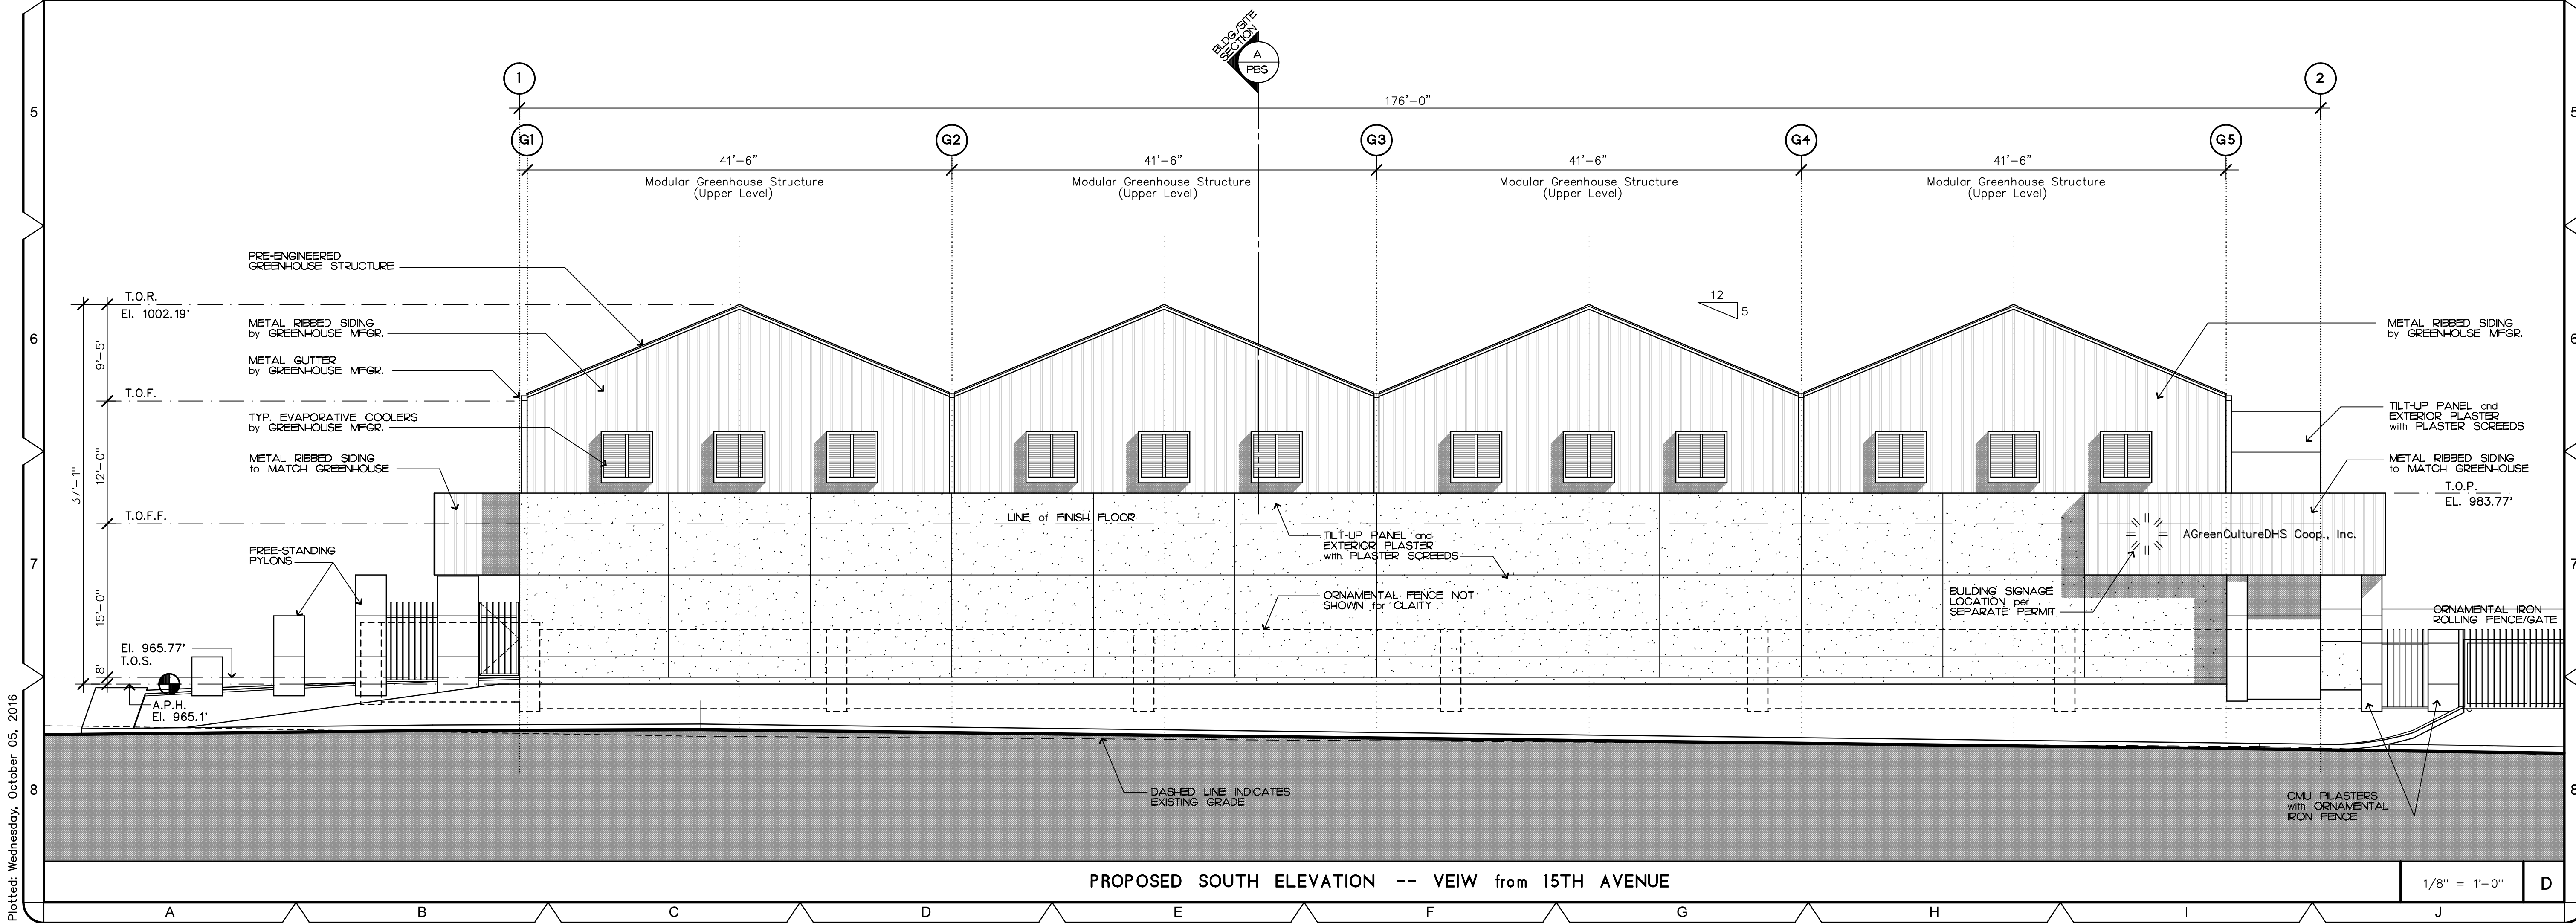

PROPOSED SOUTH ELEVATION -- VIEW from 15TH AVENUE

1/8" = 1'-0"

D

REVISIONS	BY

COPYRIGHT 2016

ARCHITECTS

ARFADDEN

Architecture - Planning - Interiors

75-145 St. Charles Place, Suite 4

Palm Desert, CA 92211

P: 760-346-8014 F: 760-568-0963

Web: chrismaddenarchitect.com

A Cultivation Facility for:

AGreenCultureDHS Coop., Inc.

Little Morongo Rd. and 15th Ave.

Desert Hot Springs, California 92240

Parcel 43; RS Z/7/65

A.P.N. # 885-050-021

green culture dhs

DRAWN
CHECKED
DATE
10-3-16
SCALE
1/8"=1'-0"
JOB NO.
1619.00
SHEET NO.
PEL-1

PROPOSED ELEVATIONS