

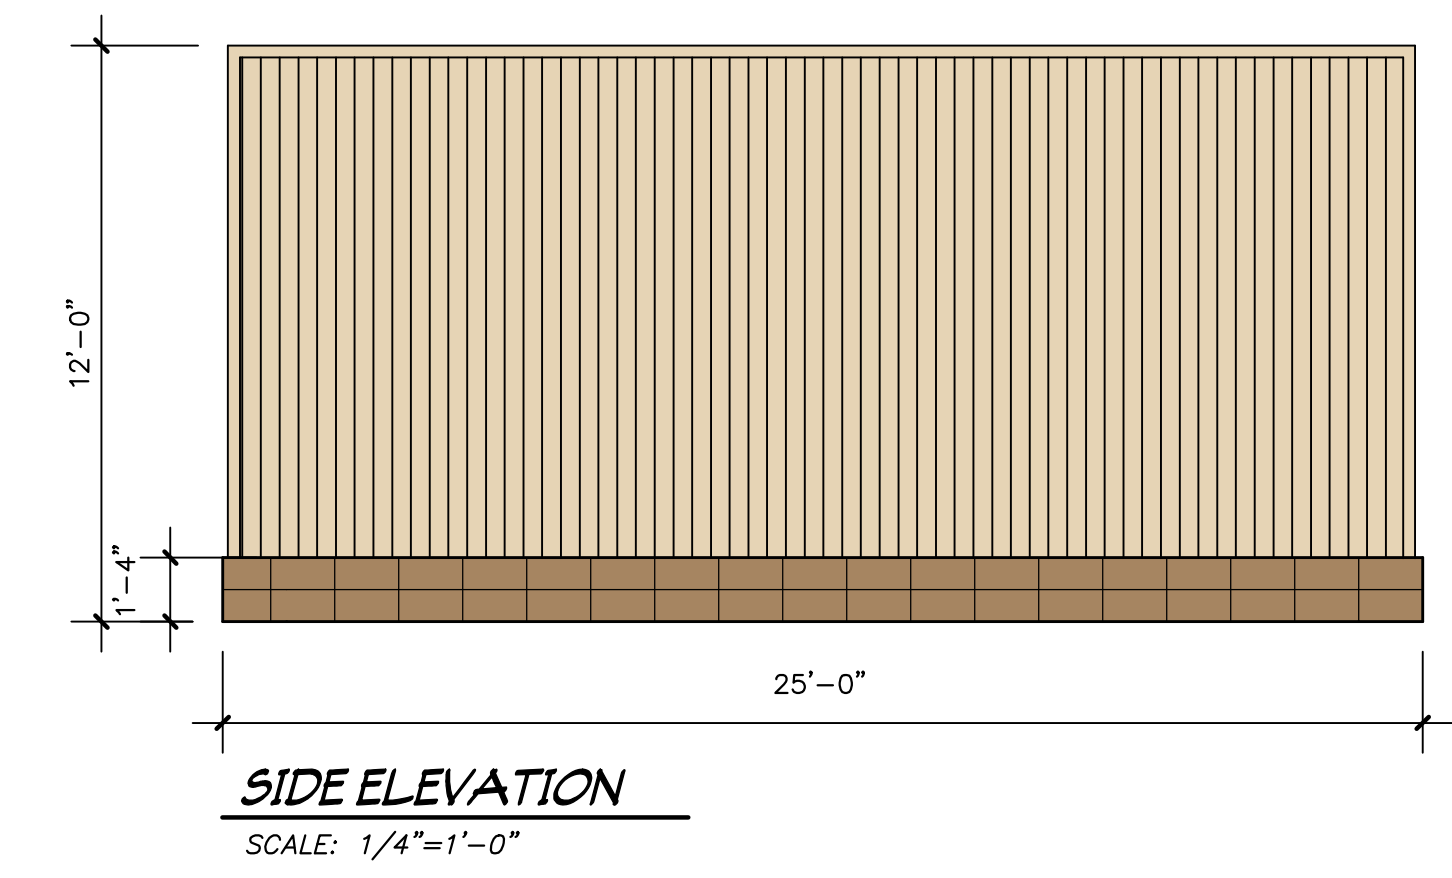
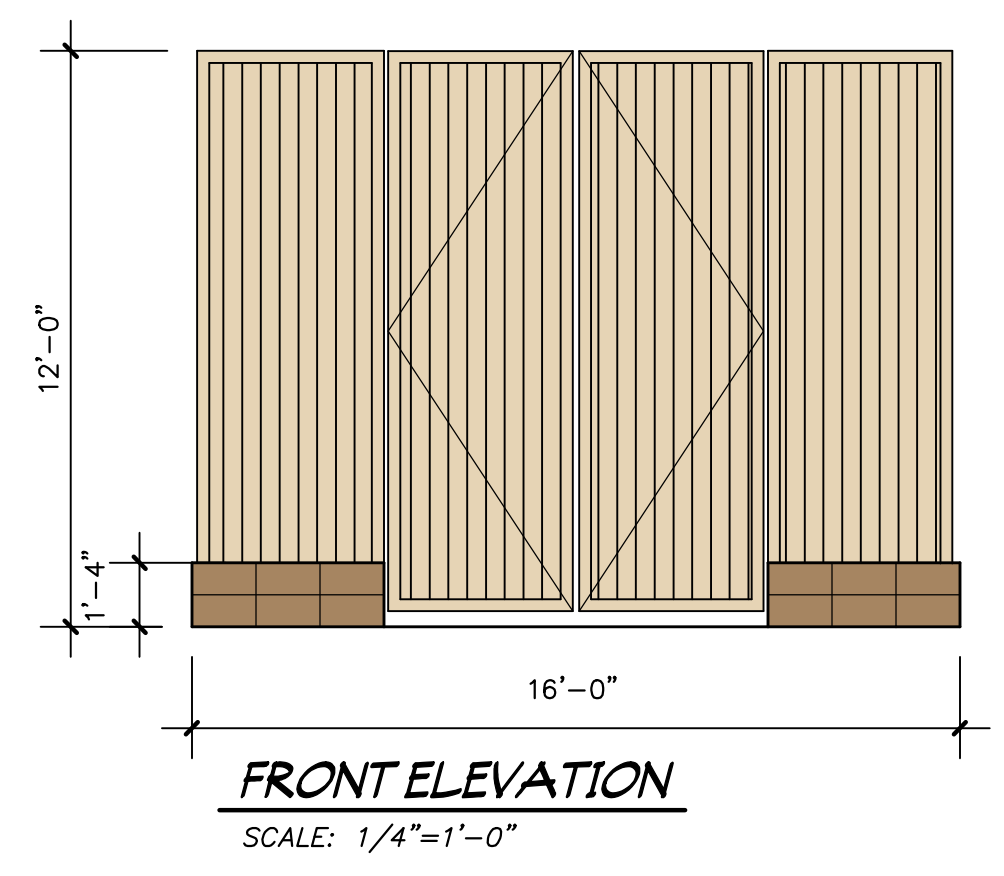
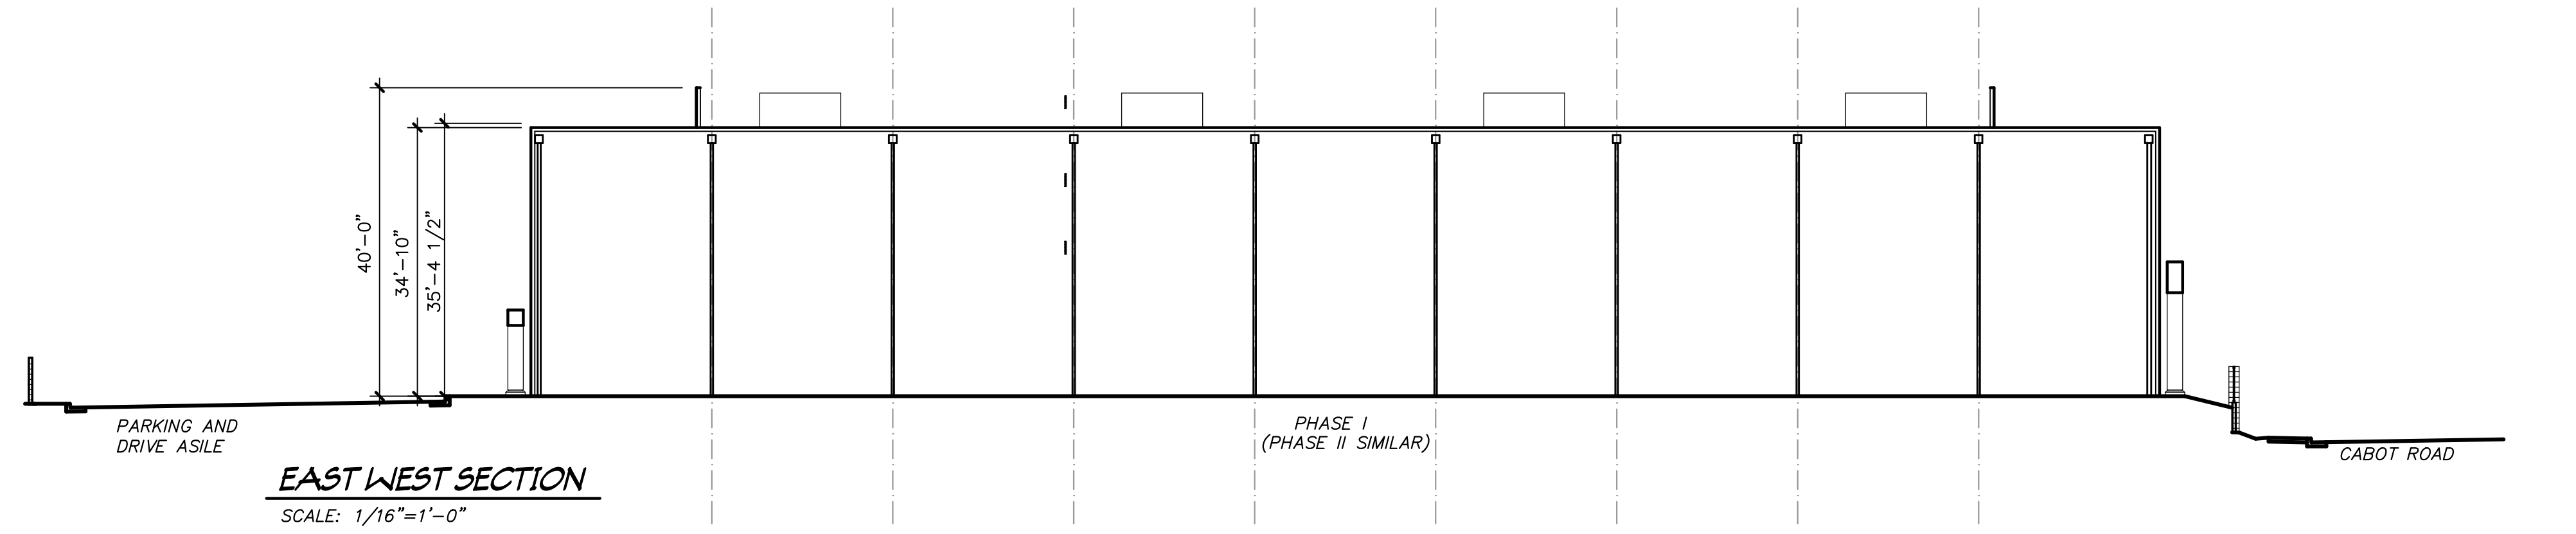


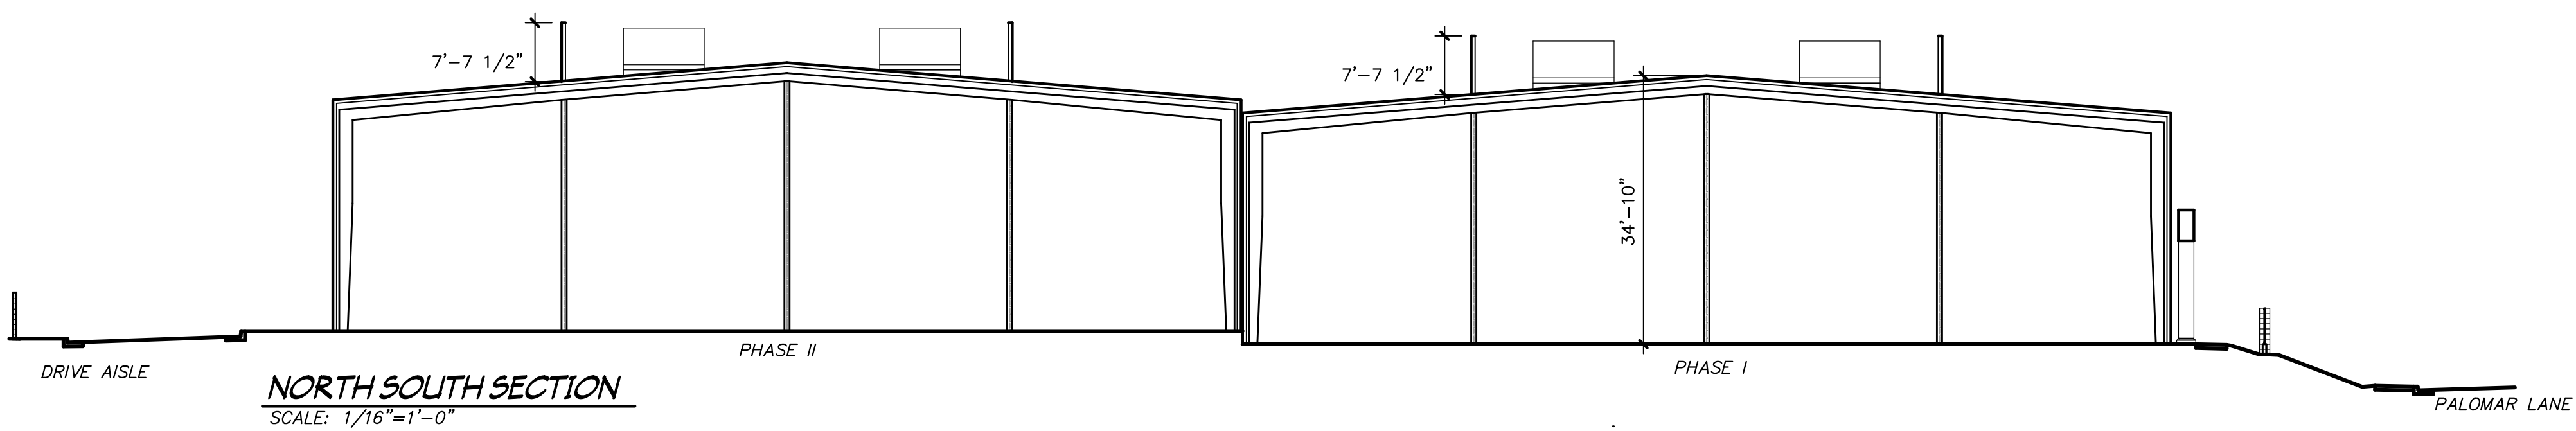


GENERATOR ENCLOSURE
SCALE: 1/4"=1'-0"


MASONRY SITE WALL-ANGELUS BLOCK 8"x8" PRECISION
COLOR: OAK PERCISION
METAL: STANDING SEAM WALL PANELS
COLOR: ARMSTRONG PANEL - R-LOC-"GOLD"

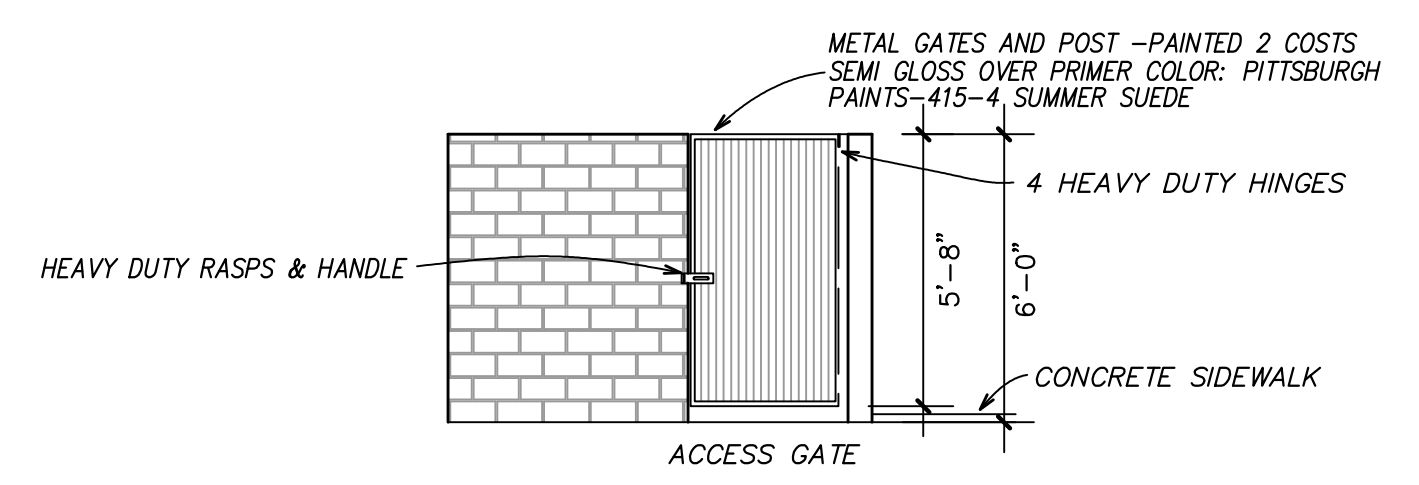

SIDE ELEVATION
SCALE: 1/4"=1'-0"

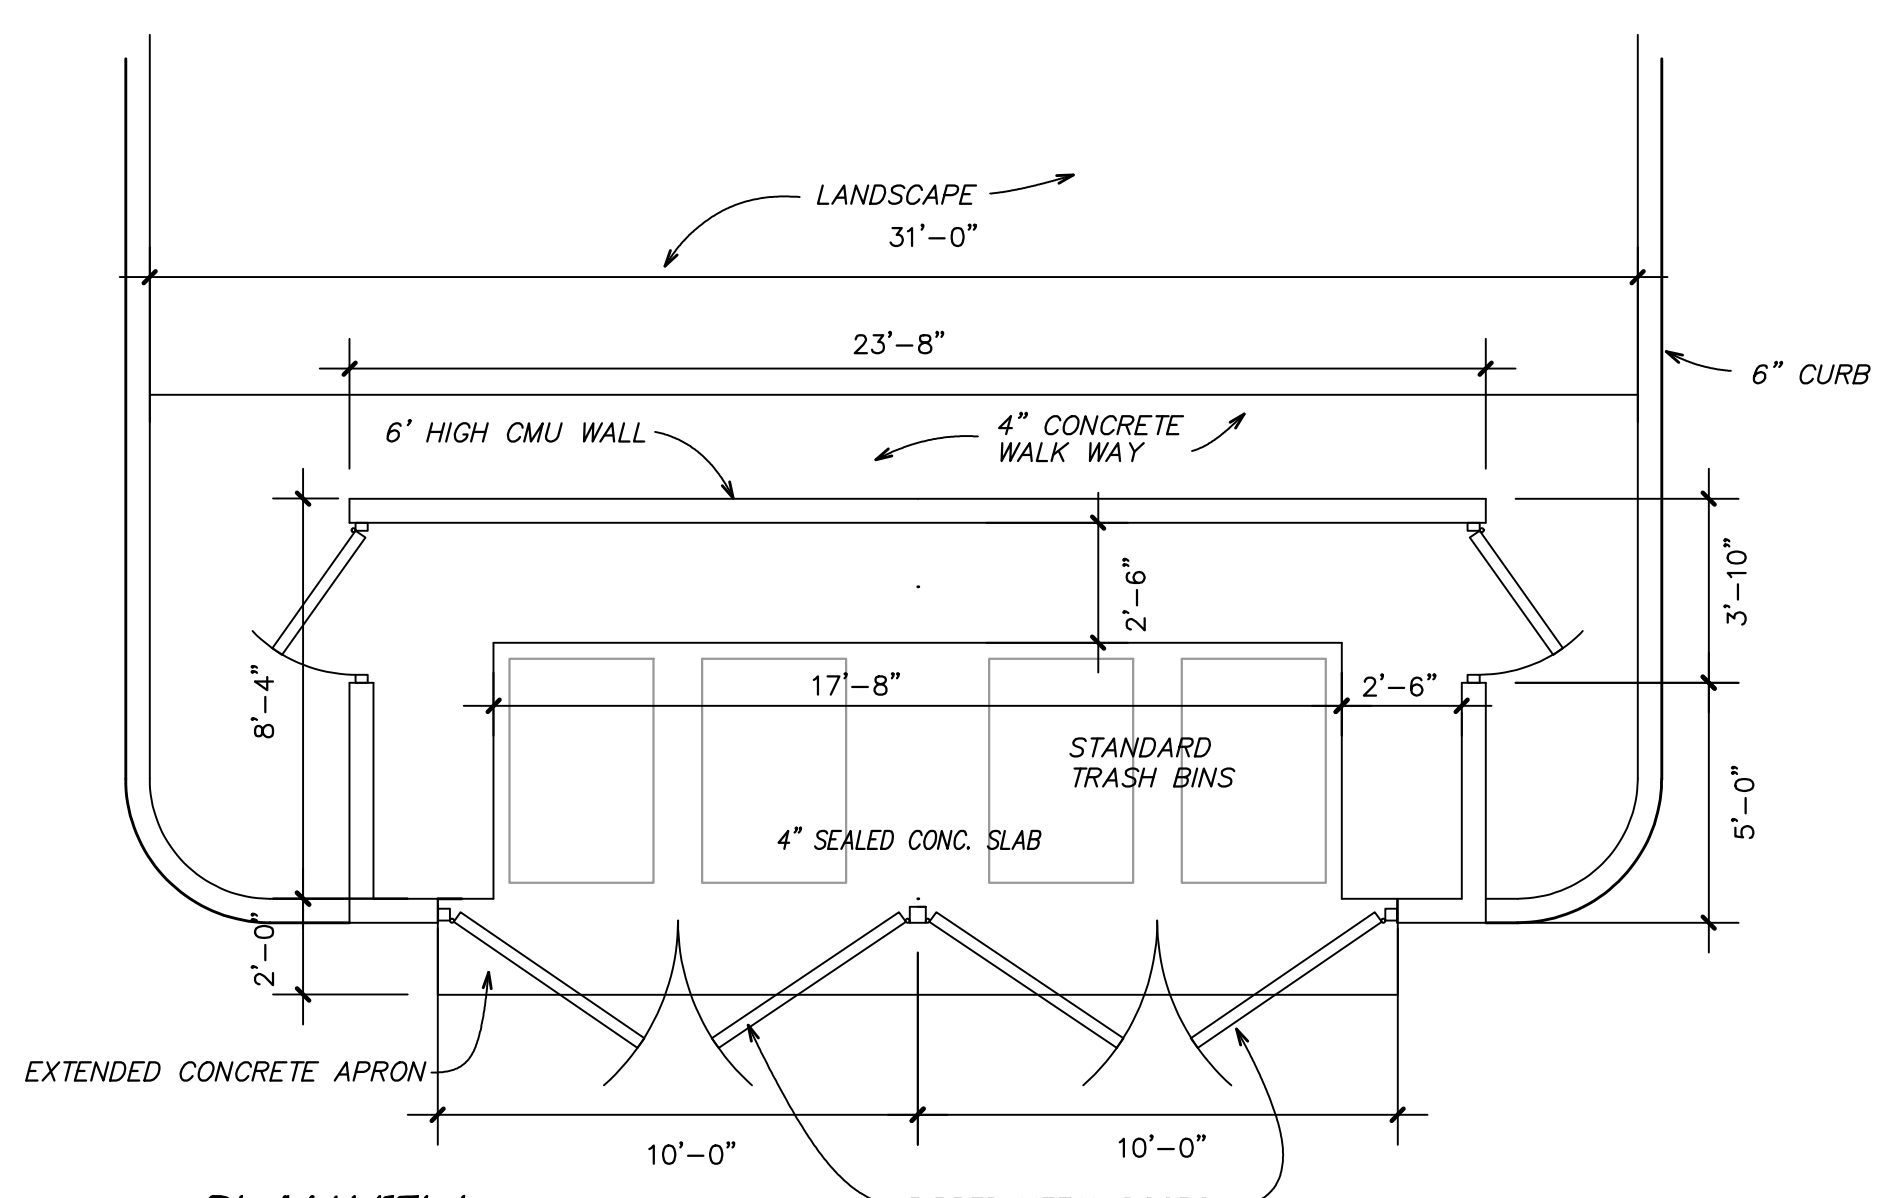


PLAN VIEW
SCALE: 1/4"=1'-0"

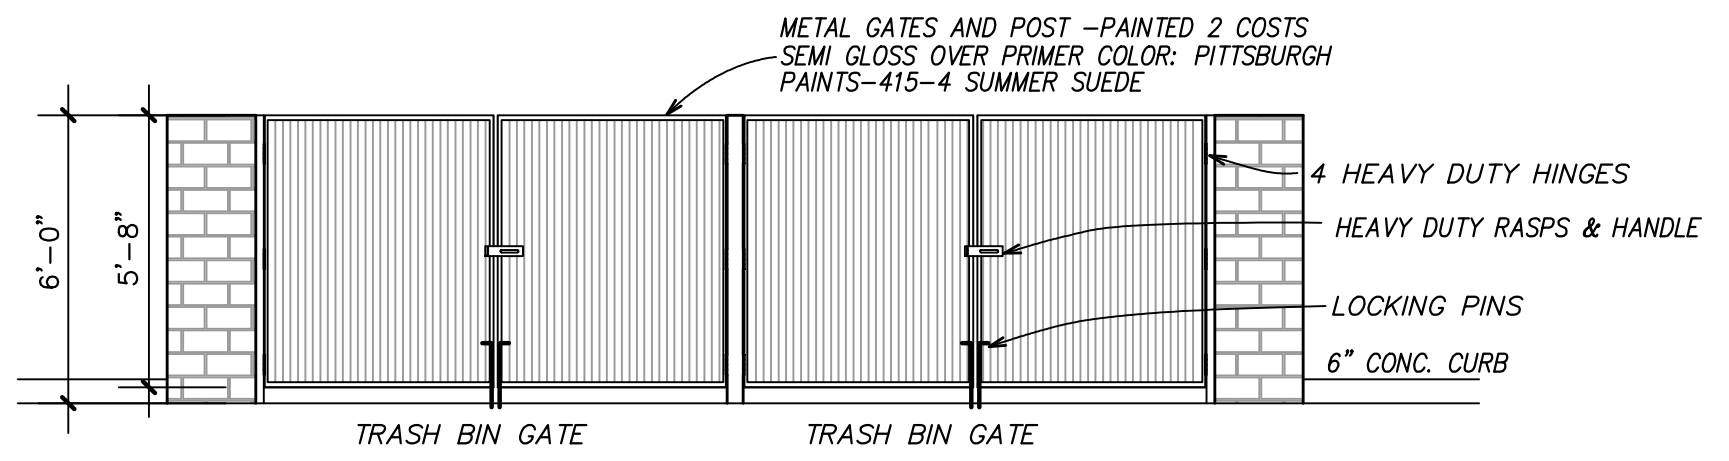


FRONT ELEVATION
SCALE: 1/4"=1'-0"

MASONRY SITE WALL-ANGELUS BLOCK 8"x8" PRECISION
COLOR: OAK PERCISION
METAL: RAILS
COLOR: BLACK

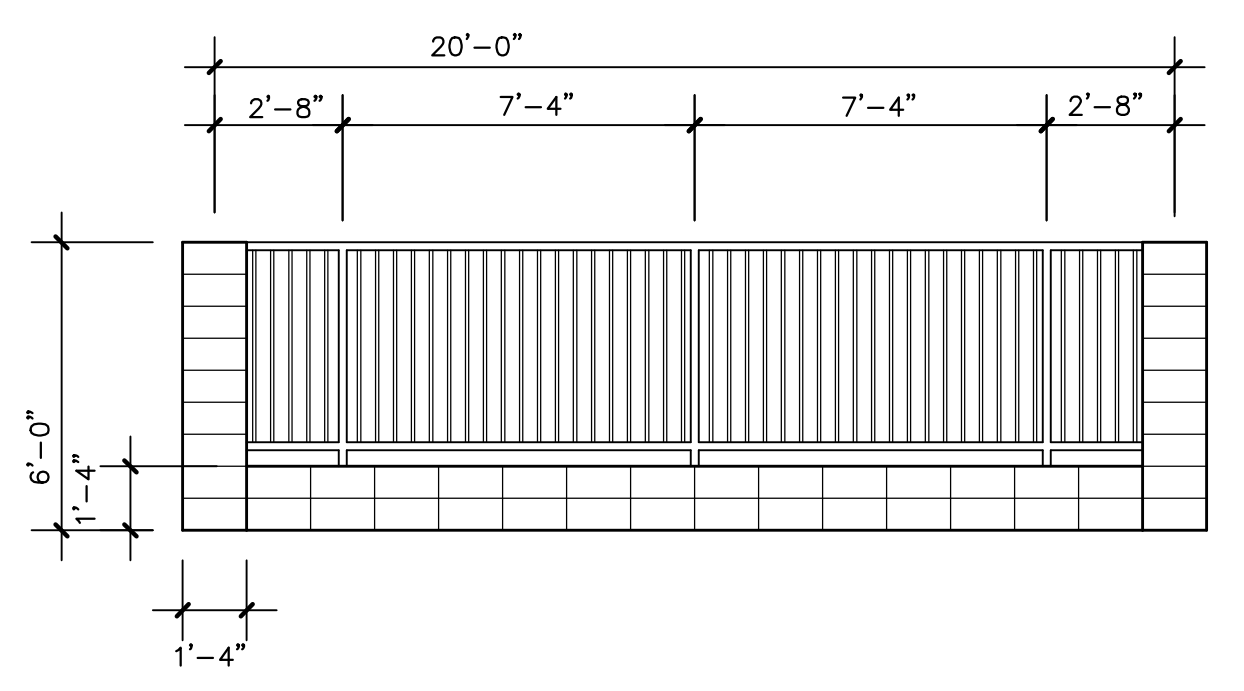

IRON FENCE DETAIL
SCALE: 1/4"=1'-0"

MASONRY SITE WALL-ANGELUS BLOCK 8"x8" PRECISION
COLOR: OAK PERCISION
METAL: RAILS
COLOR: BLACK

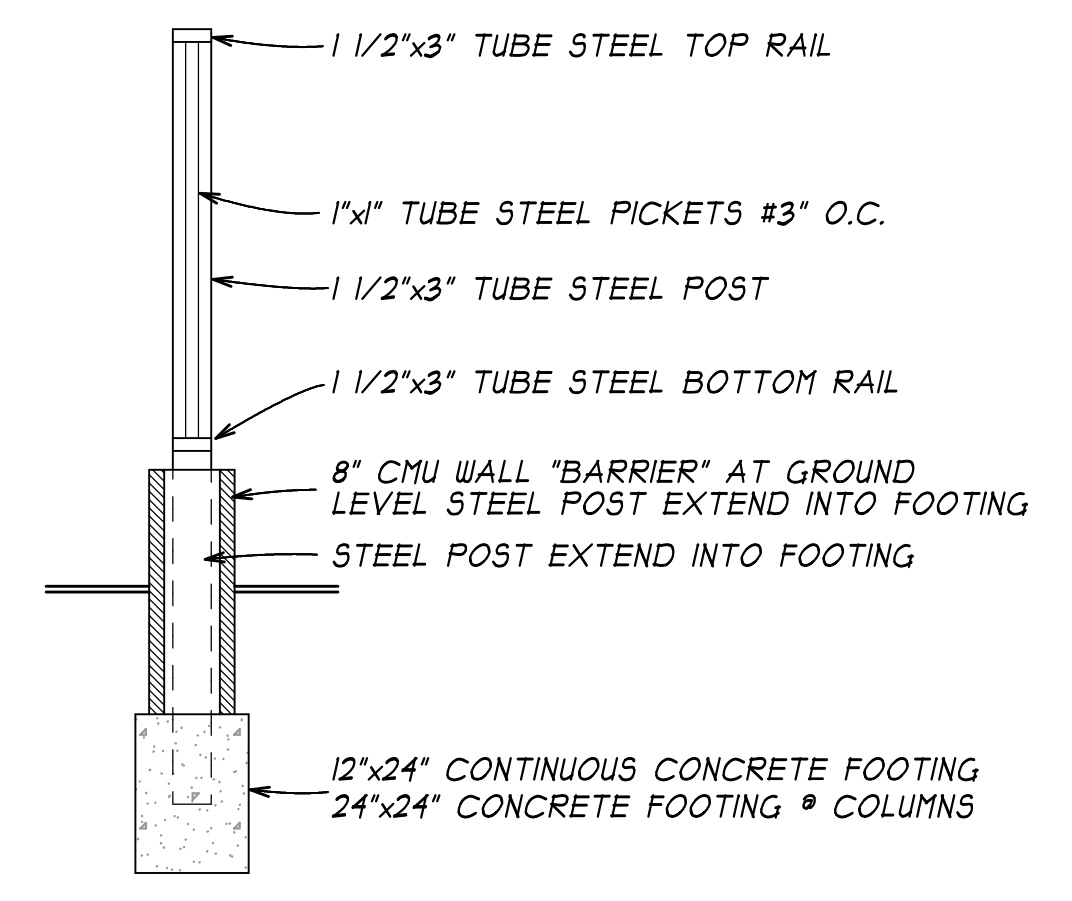

SECTION DETAIL
N.T.S.



SANBORN A/E INC.
ALLEN M. SANBORN
ARCHITECT

NO. C-16991
EXP. 12/31/2017

71-780 SAN JACINTO DR.
BLDG. "E-1"
RANCHO MIRAGE, CA. 92270
TEL (760) 423-0400
FAX (760) 423-0403

PROJECT TITLE:
**CULTIVATION
CENTER at
PALOMAR LANE
& CABOT ROAD
DESERT HOT
SPRINGS, CA.**

SHEET TITLE:
**BUILDING/SITE
SECTIONS**

REVISIONS		
1		
2		
3		
4		

COPYRIGHT
THE USE OF THESE PLANS AND SPECIFICATIONS SHALL BE RESTRICTED TO THE ORIGINAL SITE FOR WHICH THEY WERE PREPARED AND PUBLICATION THEREOF IS EXPRESSLY LIMITED TO SUCH USE, REPRODUCTION, PUBLICATION, OR RE-USE BY ANY METHOD, IN WHOLE OR IN PART WITHOUT THE EXPRESS WRITTEN CONSENT OF SANBORN A/E INC. IS PROHIBITED. TITLE TO THE PLANS AND SPECIFICATIONS SHALL REMAIN IN SANBORN A/E INC. WITHOUT PREJUDICE. VISUAL CONTACT WITH THESE PLANS AND SPECIFICATIONS SHALL CONSTITUTE FADE EVIDENCE OF THE ACCEPTANCE OF THESE RESTRICTIONS.

W.O.	15-154	SCALE	1/16"=1'-0"
FILE NAME	A&O ELEVATIONS		
SAVE DATE	11/18/2014		
DRAWN	AMS		
SHEET NO.			

A7.0