

ARCHITECT'S STAMP



CONSULTANT'S STAMP

DATE	REVISION

OWNER

BUNCH PALMS TRAIL, LLC

(951)640-7392

PROJECT:

DESERT HOT SPRINGS
WAREHOUSE

APN# 665-030-058
DESERT HOT SPRINGS, CA

PROJECT NO. 15.004.00

SCALE: AS NOTED

DATE: 10.16.15

DRAWN BY:

REVIEWED BY:

ISSUED FOR BID

ISSUED FOR CONST.


SHEET TITLE:

ELEVATIONS
and
KEY NOTES


SHEET NO.

5

© 2015 WMA / WILLIAM MASON ARCHITECT, INC.

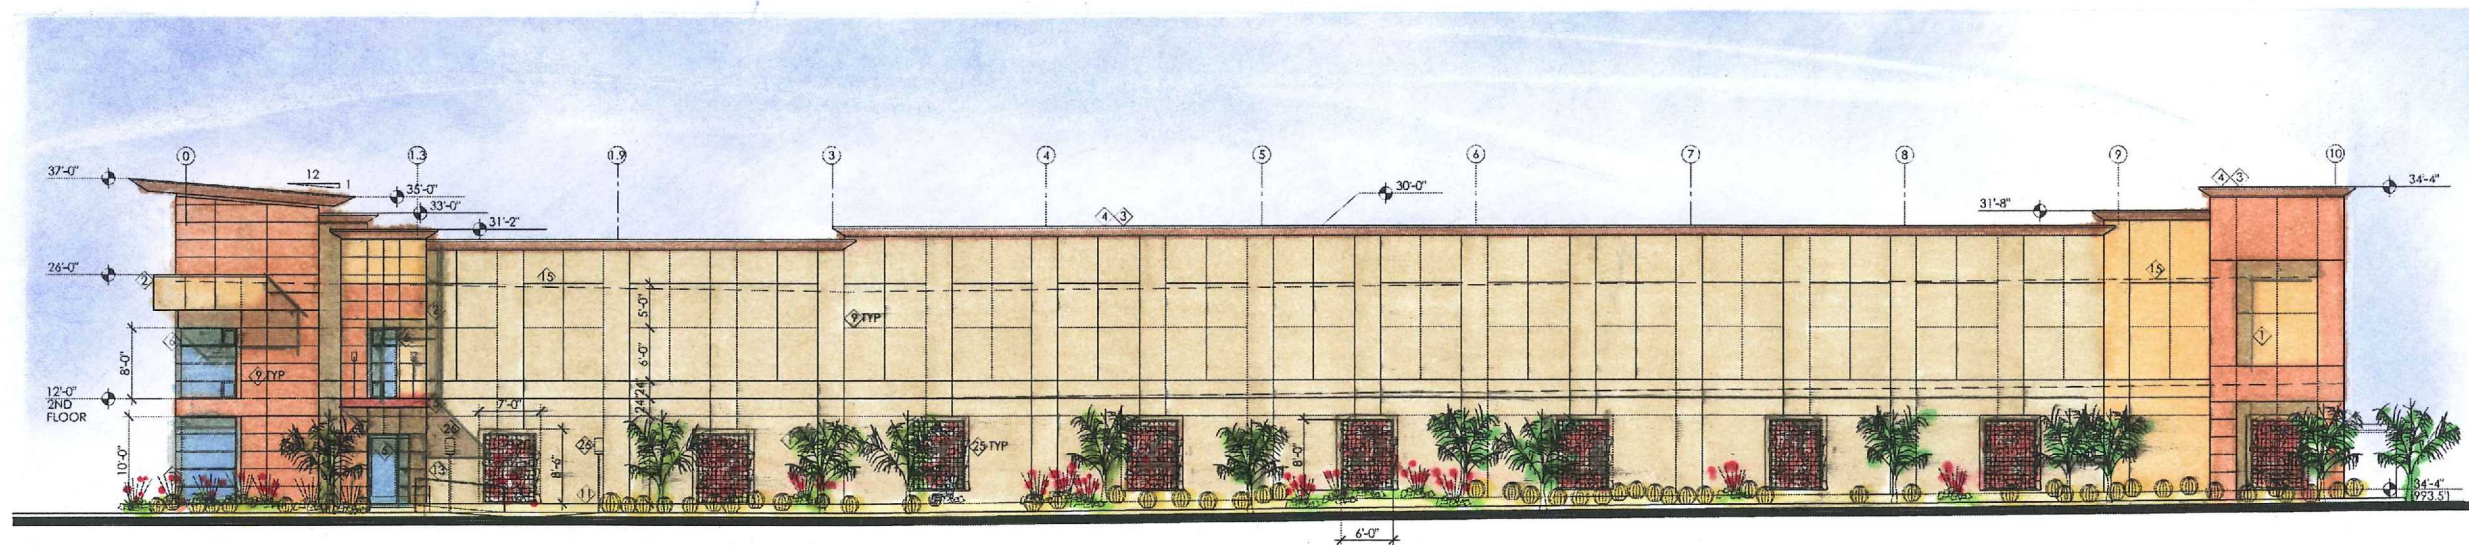


NORTH / 2 BUNCH PALMS TRAIL ELEVATION SC 1/8"=1'-0"

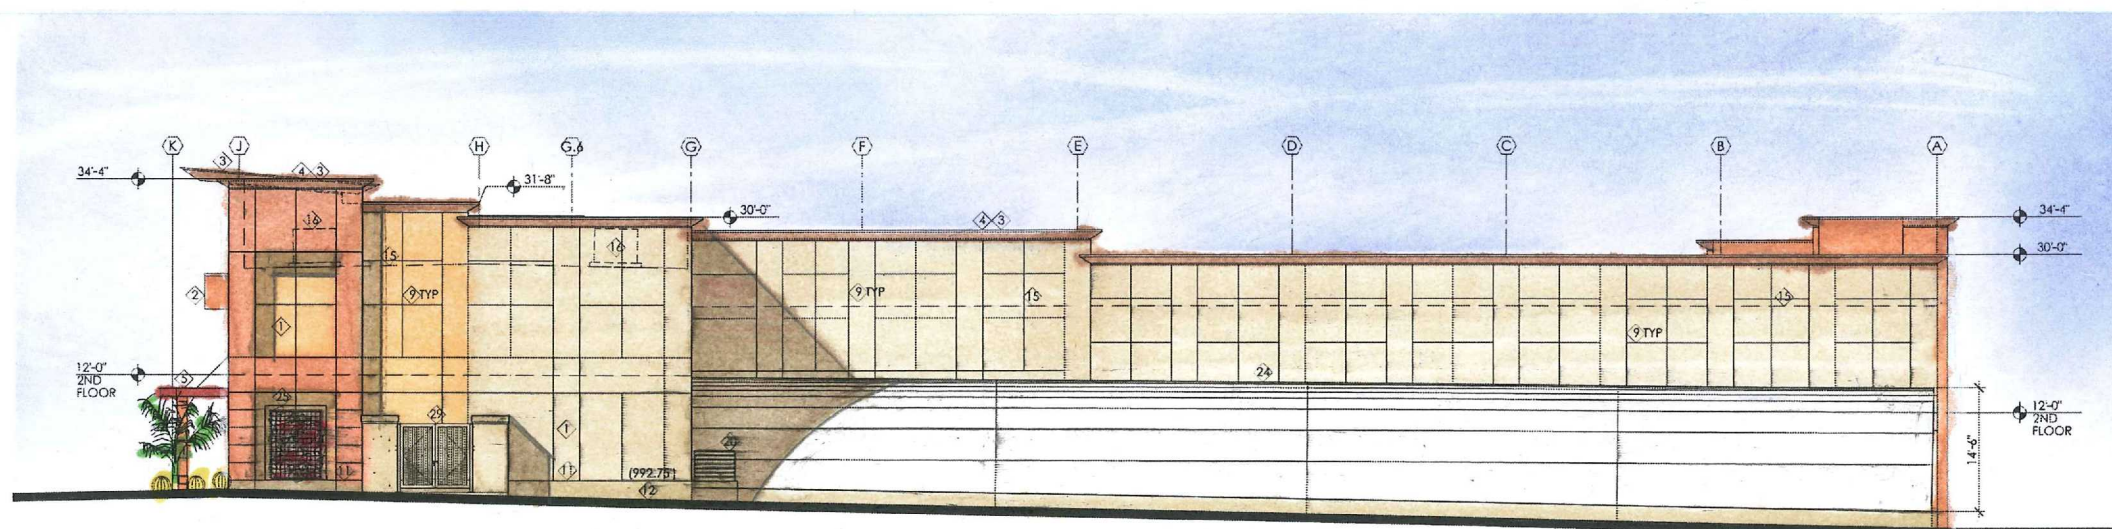


WEST ELEVATION SC 1/8"=1'-0"

- | | | | |
|-----------------------------|-------------------------------|-------------------------------------|--------------------------------|
| 24 GREEN HOUSE | 18 GREEN HOUSE | 12 CONCRETE STEM WALL | 6 STOREFRONT |
| 25 GREEN SCREEN ESPALIER | 19 PIPE BOLLARD | 13 RAMP | 7 STOREFRONT W/ SPANDREL GLASS |
| 26 ACCESSIBLE STALL SIGNAGE | 20 1 1/2" RND PIPE GUARD RAIL | 14 1 1/2" RND HANDRAIL | 8 METAL DOOR |
| 27 RETAINING WALL | 21 1 1/2" RND PIPE HAND RAIL | 15 ROOF LINE | 9 1/2" REVEAL |
| 28 SWITCHGEAR | 22 SWITCHGEAR | 16 A/C UNIT | 10 2" REVEAL |
| 29 TRASH ENCLOSURE | 23 DRAINAGE TANK | 17 POTENTIAL ROLL UP DOOR LOCATIONS | 11 WEEP SCREED |

- | |
|--|
| 1 1/2" EXTERIOR PLASTER W/ SAN D FINISH O/ EXPANDED WIRE MESH and BUILDING PAPER |
| 2 PLASTER EYEBROW |
| 3 E.I.F.S. CORNICE |
| 4 SHEET METAL CAP |
| 5 STEEL CANOPY and CLEVIS W/ 1" THREADED ROD and TURN BUCKLE |

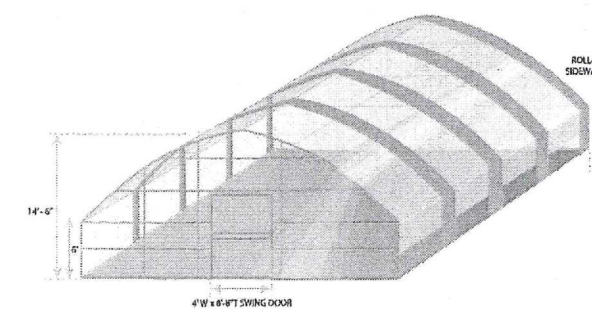

LIGHT DEPRIVATION GREENHOUSE SCHEMATIC

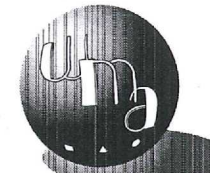

ARCHITECTURE PLANNING INTERIORS
WILLIAM MASON, ARCHITECT INC.
3276 DAKOTA AVENUE
COSTA MESA, CALIFORNIA 92626
714.427.0688 FAX: 714.724.3990
EMAIL: BM@WilliamMasonArchitect.com

ARCHITECT'S STAMP



CONSULTANT'S STAMP

△	DATE	REVISION

OWNER

BUNCH PALMS TRAIL, LLC

(951) 640-7392

PROJECT:

DESERT HOT SPRINGS
WAREHOUSE

APN# 665-030-058
DESERT HOT SPRINGS, CA

PROJECT NO. 15.004.00

SCALE: AS NOTED

DATE: 10.16.15

DRAWN BY:

REVIEWED BY:

ISSUED FOR BID


ISSUED FOR CONST.

SHEET TITLE:


ELEVATIONS
SECTIONS and
KEY NOTES

SHEET NO.

6

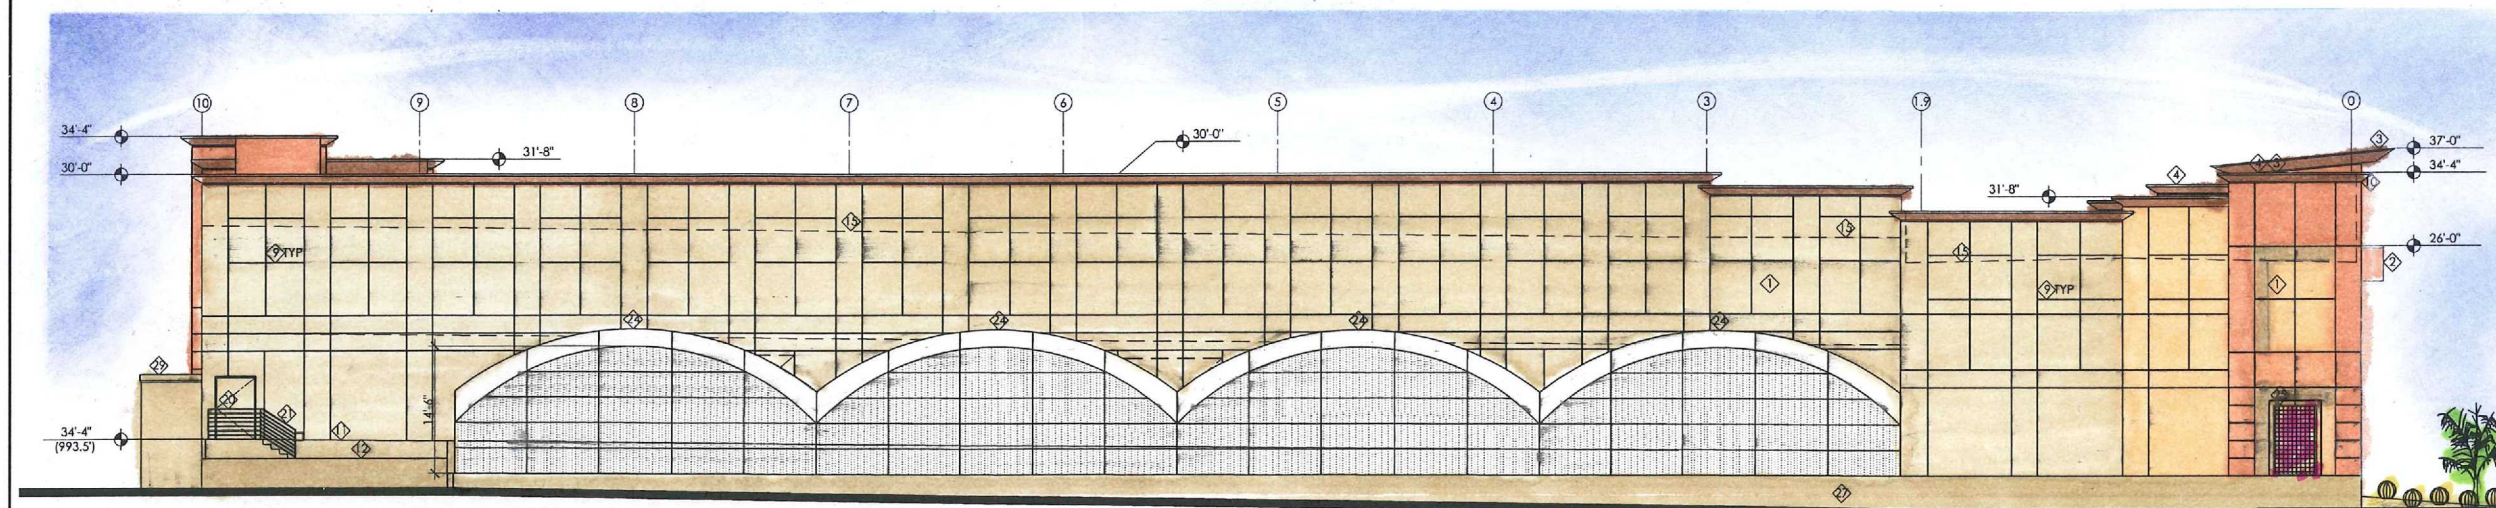


SOUTH ELEVATION SC 3/8"=1'-0"

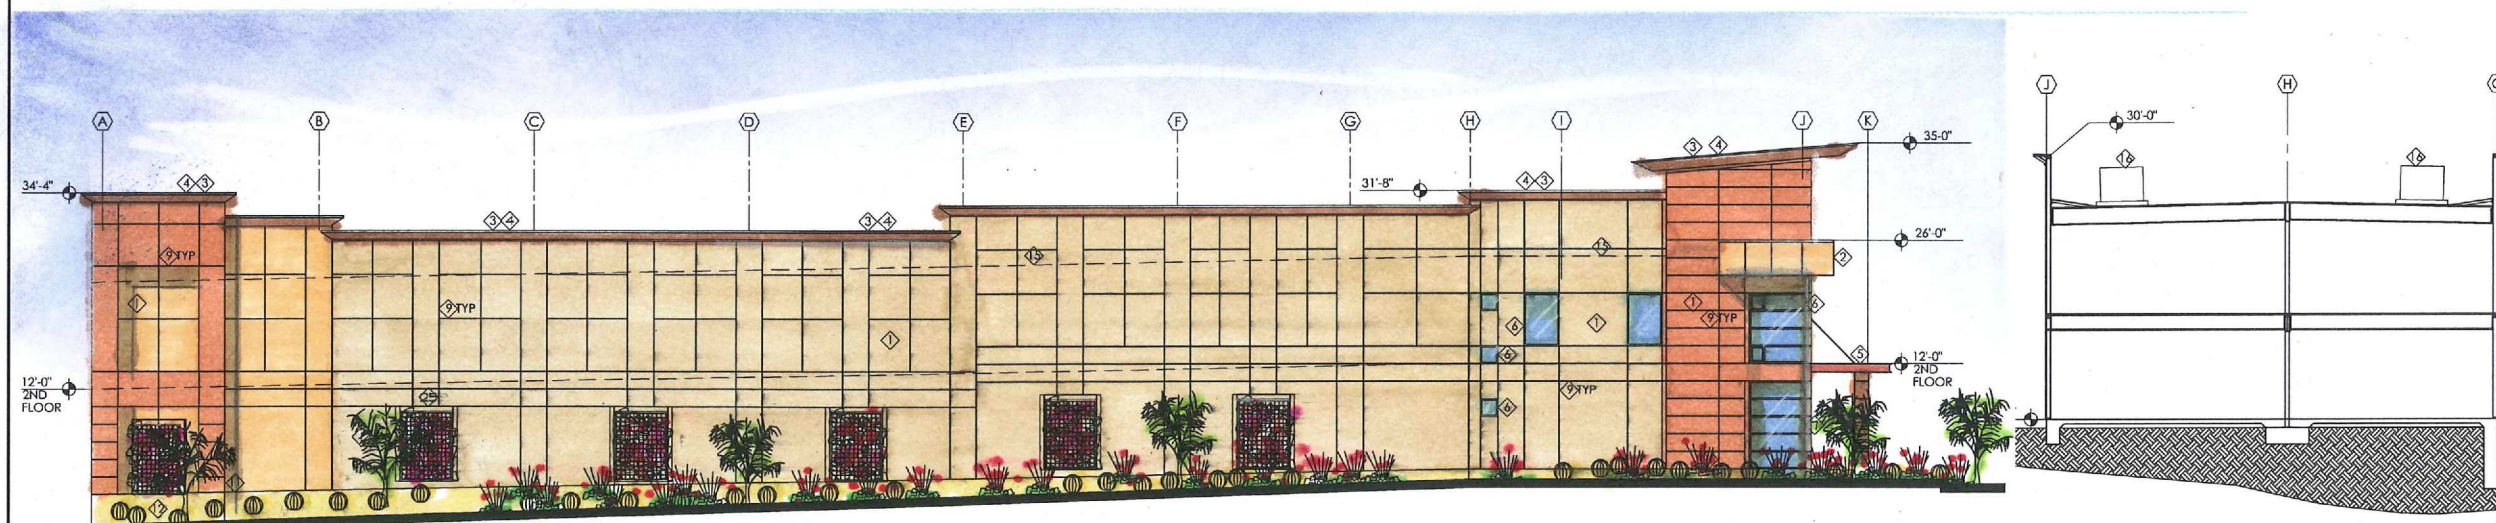

EAST / CABOT ROAD ELEVATION SC 3/8"=1'-0"

SECTION SC 3/8"=1'-0"

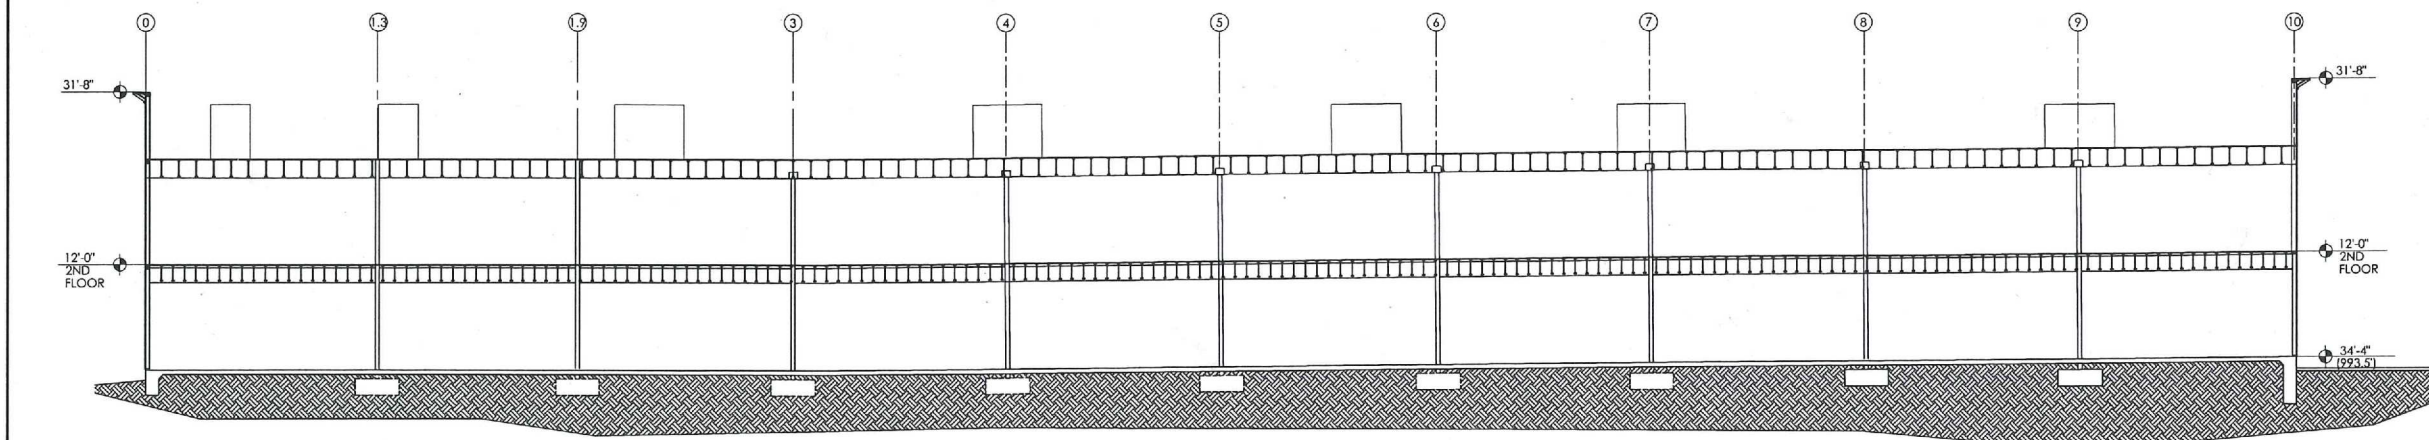

SECTION SC 3/8"=1'-0"

- | | | | | |
|-----------------------------|-------------------------------|-------------------------------------|--------------------------------|--|
| 24 GREEN HOUSE | 18 GREEN HOUSE | 12 CONCRETE STEM WALL | 6 STOREFRONT | 1 1/2" EXTERIOR PLASTER W/ SAN D FINISH O/ EXPANDED WIRE MESH and BUILDING PAPER |
| 25 GREEN SCREEN ESPALIER | 19 PIPE BOLLARD | 13 RAMP | 7 STOREFRONT W/ SPANDREL GLASS | 2 PLASTER EYEBROW |
| 26 ACCESSIBLE STALL SIGNAGE | 20 1 1/2" RND PIPE GUARD RAIL | 14 1 1/2" RND HANDRAIL | 8 METAL DOOR | 3 E.I.F.S. CORNICE |
| 27 RETAINING WALL | 21 1 1/2" RND PIPE HAND RAIL | 15 ROOF LINE | 9 1/8" REVEAL | 4 SHEET METAL CAP |
| 28 SWITCHGEAR | 22 SWITCHGEAR | 16 A/C/ UNIT | 10 2" REVEAL | 5 STEEL CANOPY and CLEVIS W/ 1" THREADED ROD and TURN BUCKLE |
| 29 TRASH ENCLOSURE | 23 DOOR/STAIR | 17 POTENTIAL ROLL UP DOOR LOCATIONS | 11 WEEP SCREED | |