



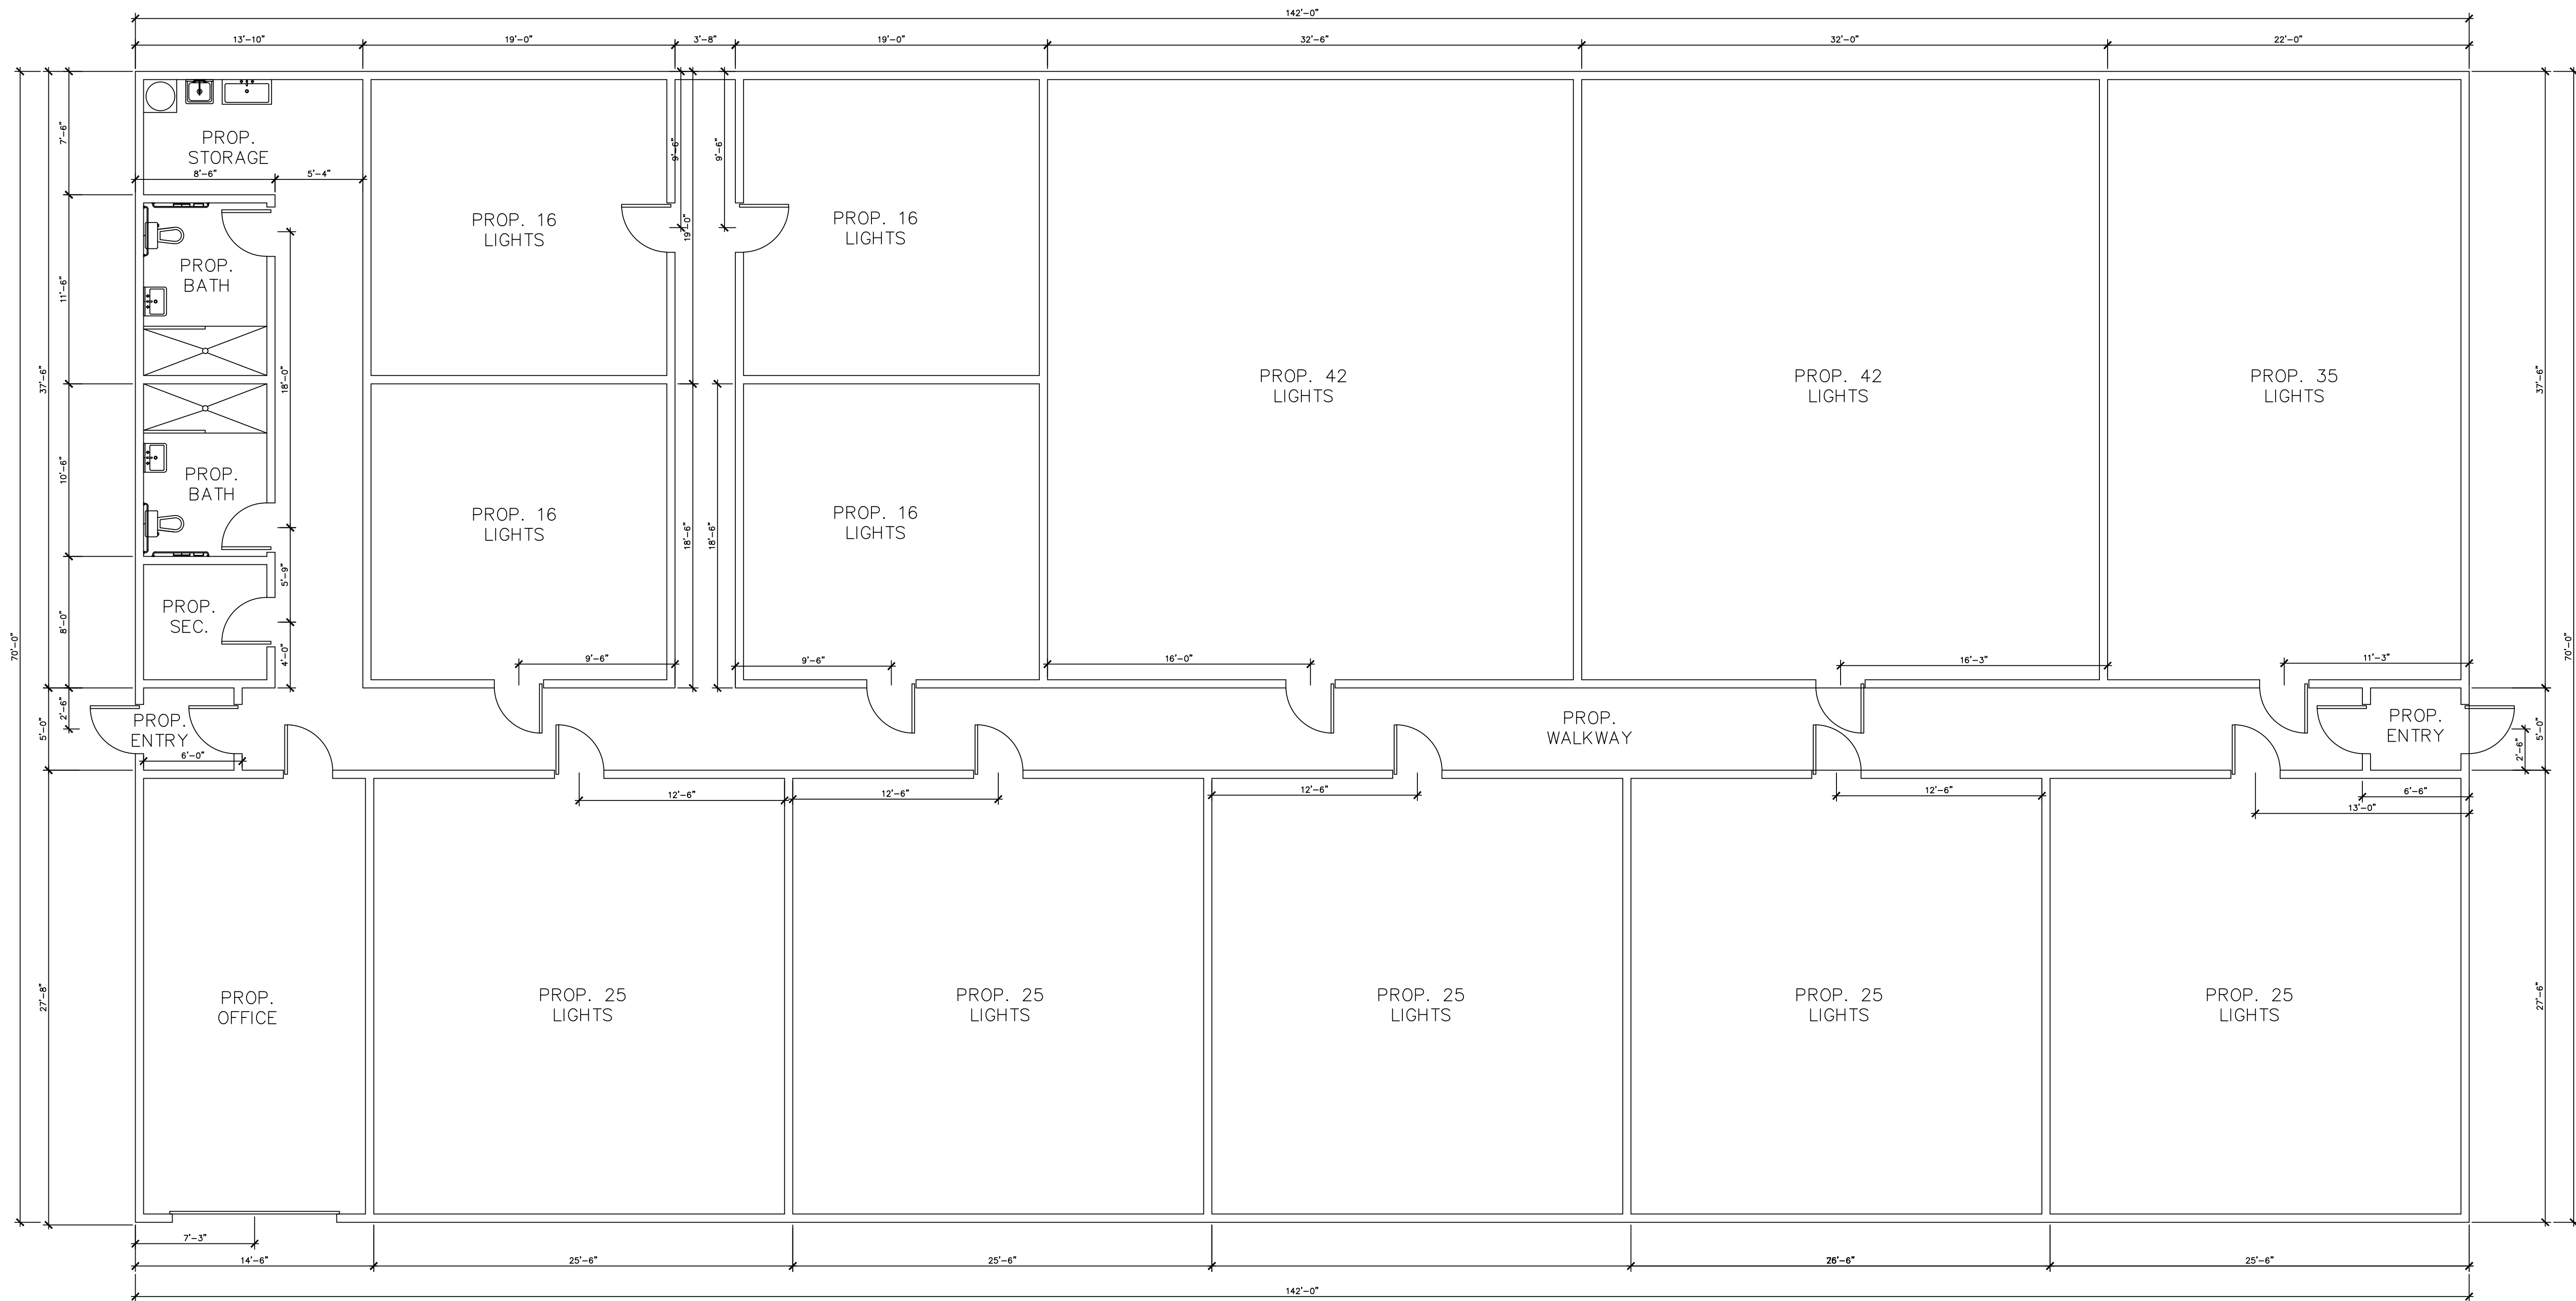

PROP. FLOOR PLAN
SCALE: 3/16"=1'-0"

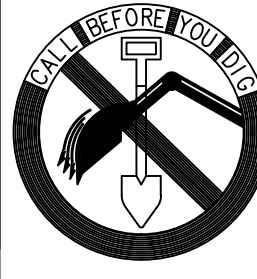

Underground Service Alert

Call: TOLL FREE
800-422-4133

TWO WORKING DAYS BEFORE YOU DIG

REVISION

AMIR ENGINEERING & SURVEYING INC.
CIVIL ENGINEERS • LAND PLANNERS • SURVEYORS
160 LURING DRIVE, SUITE A
PALM SPRINGS, CA 92262
PHONE: (760) 318-7424
FAX: (760) 318-7410

CITY OF DESERT HOT SPRINGS
PROP. FLOOR PLAN
A.P.N.: 663-280-003

FILE NO.	SHEET
DWG. NO.	OF
	SHEETS