


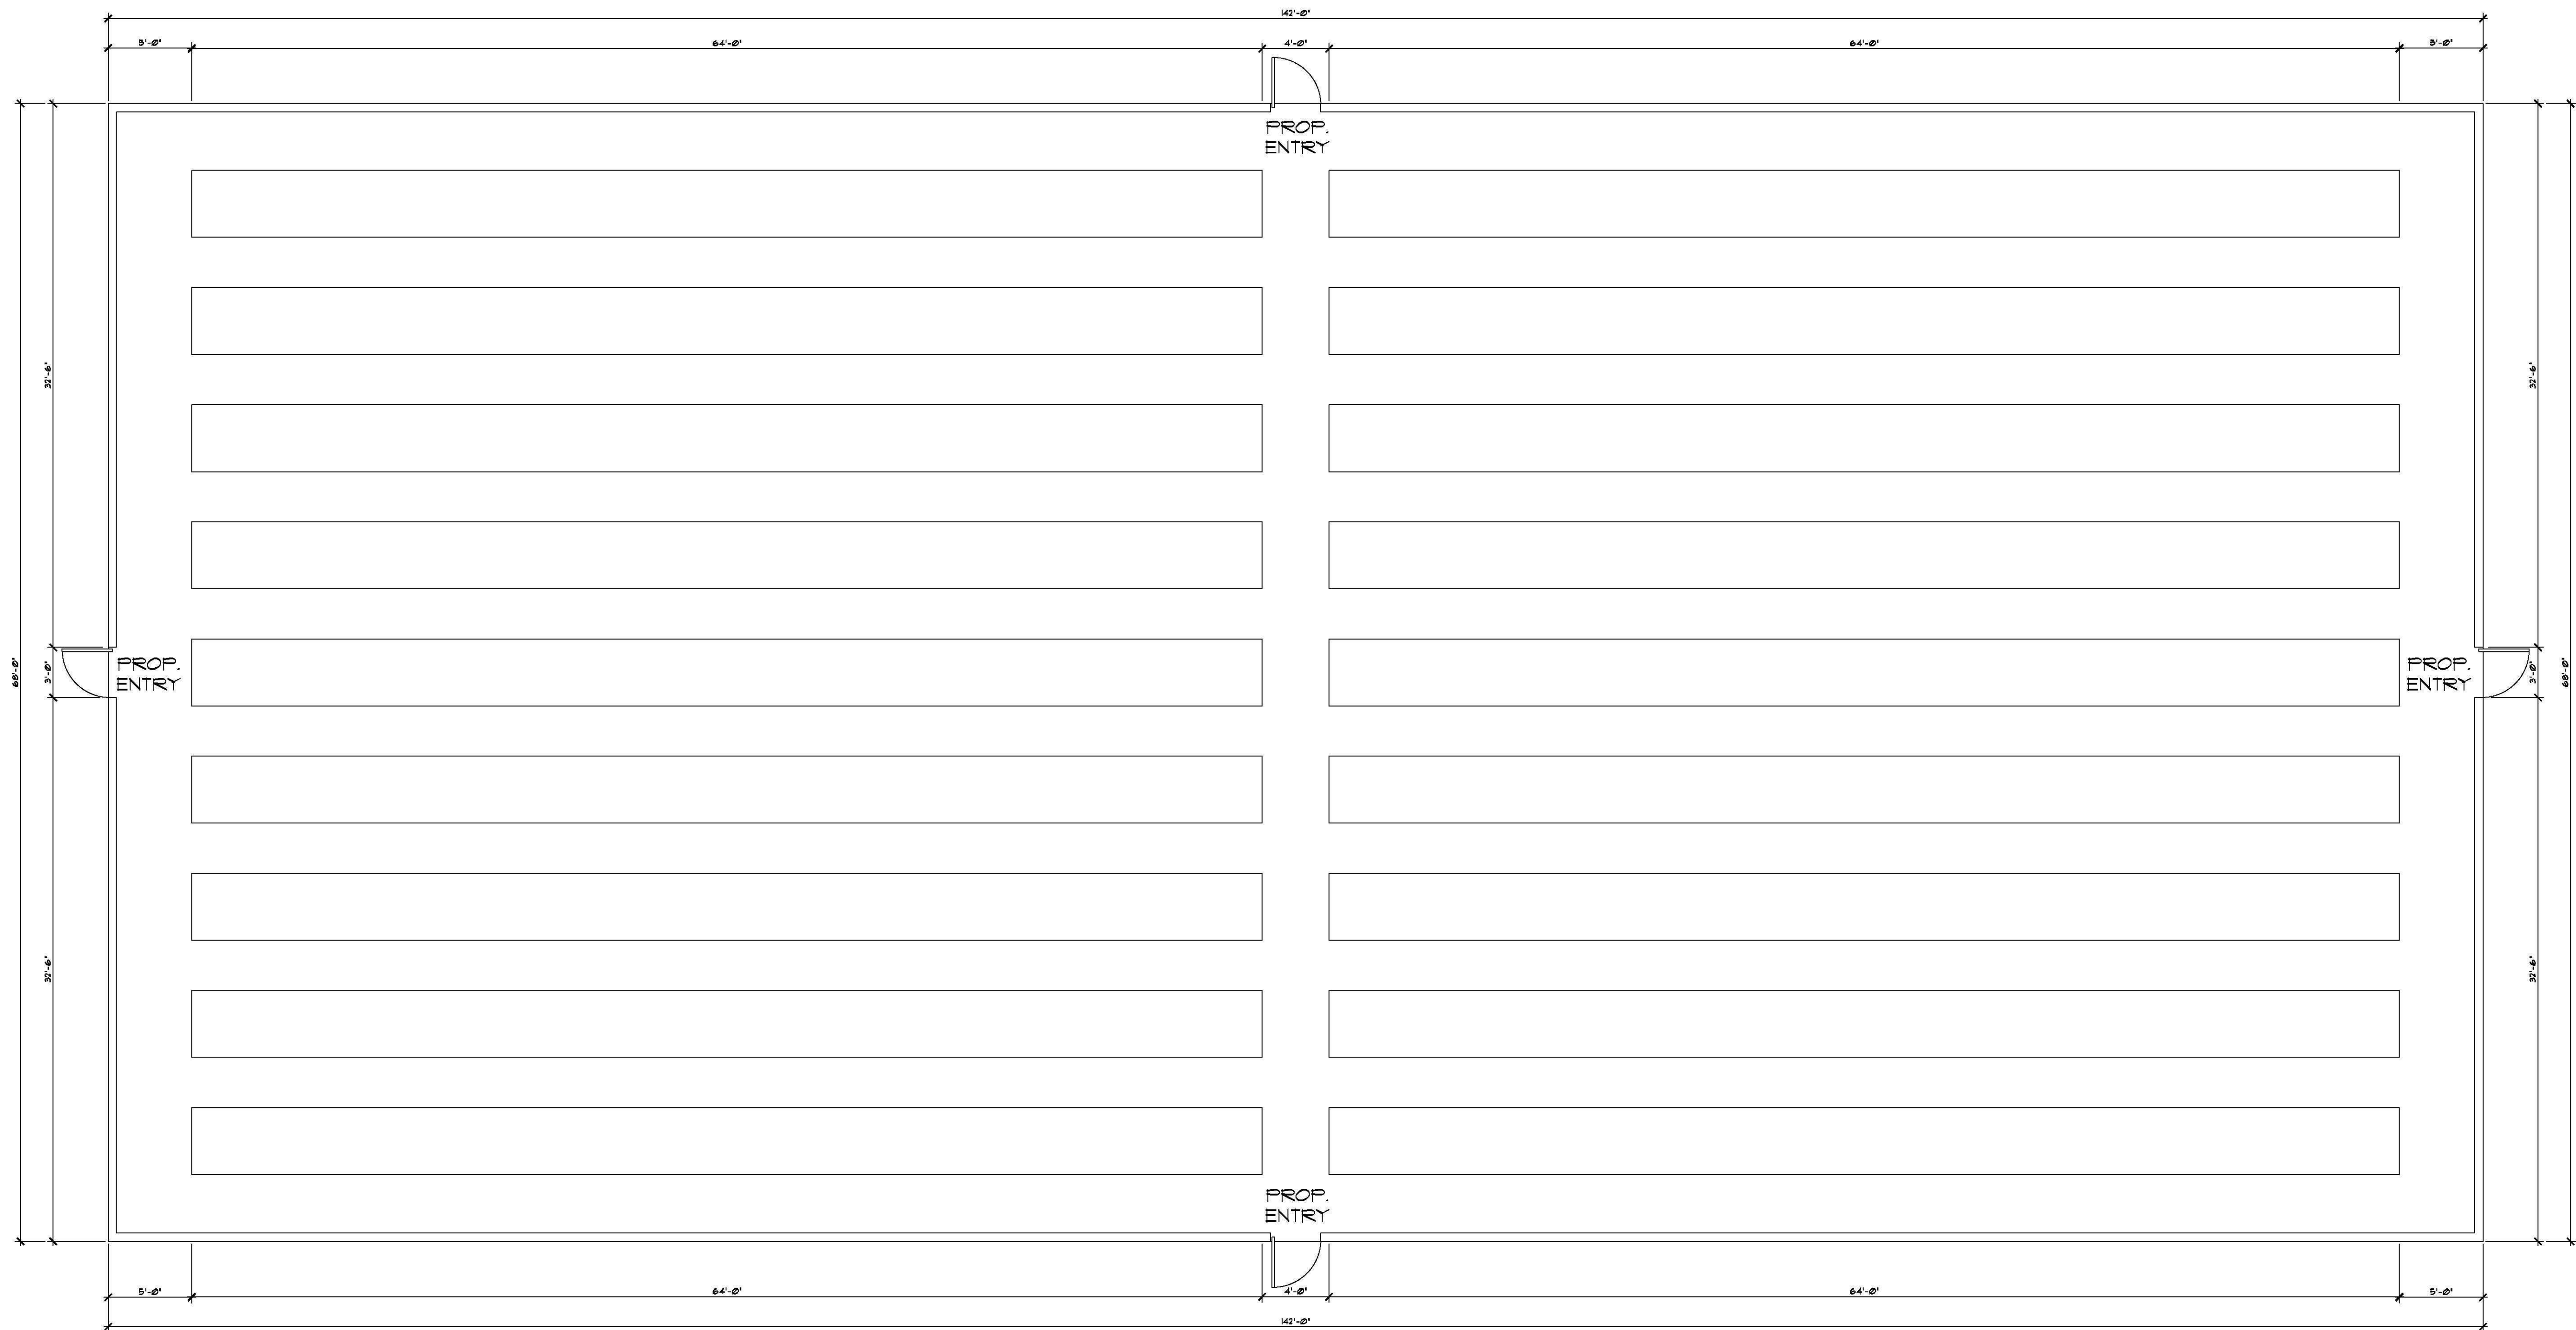

PROP. GREEN HOUSE FLOOR PLAN
PHASE 2 & 3.
SCALE: 3/16"=1'-0"



Underground Service Alert

Call: TOLL FREE
800-422-4133

TWO WORKING DAYS BEFORE YOU DIG

REVISION

AMIR ENGINEERING & SURVEYING INC.
CIVIL ENGINEERS • LAND PLANNERS • SURVEYORS
160 LURING DRIVE, SUITE A
PALM SPRINGS, CA 92262
PHONE: (760) 318-7424
FAX: (760) 318-7410

CITY OF DESERT HOT SPRINGS	FILE NO.	SHEET
PROPOSED GREEN HOUSE FLOOR PLAN PHASE 2 & 3	DWG. NO.	OF
A.P.N.: 663-280-003		SHEETS