




FIRE ESCAPE LADDER

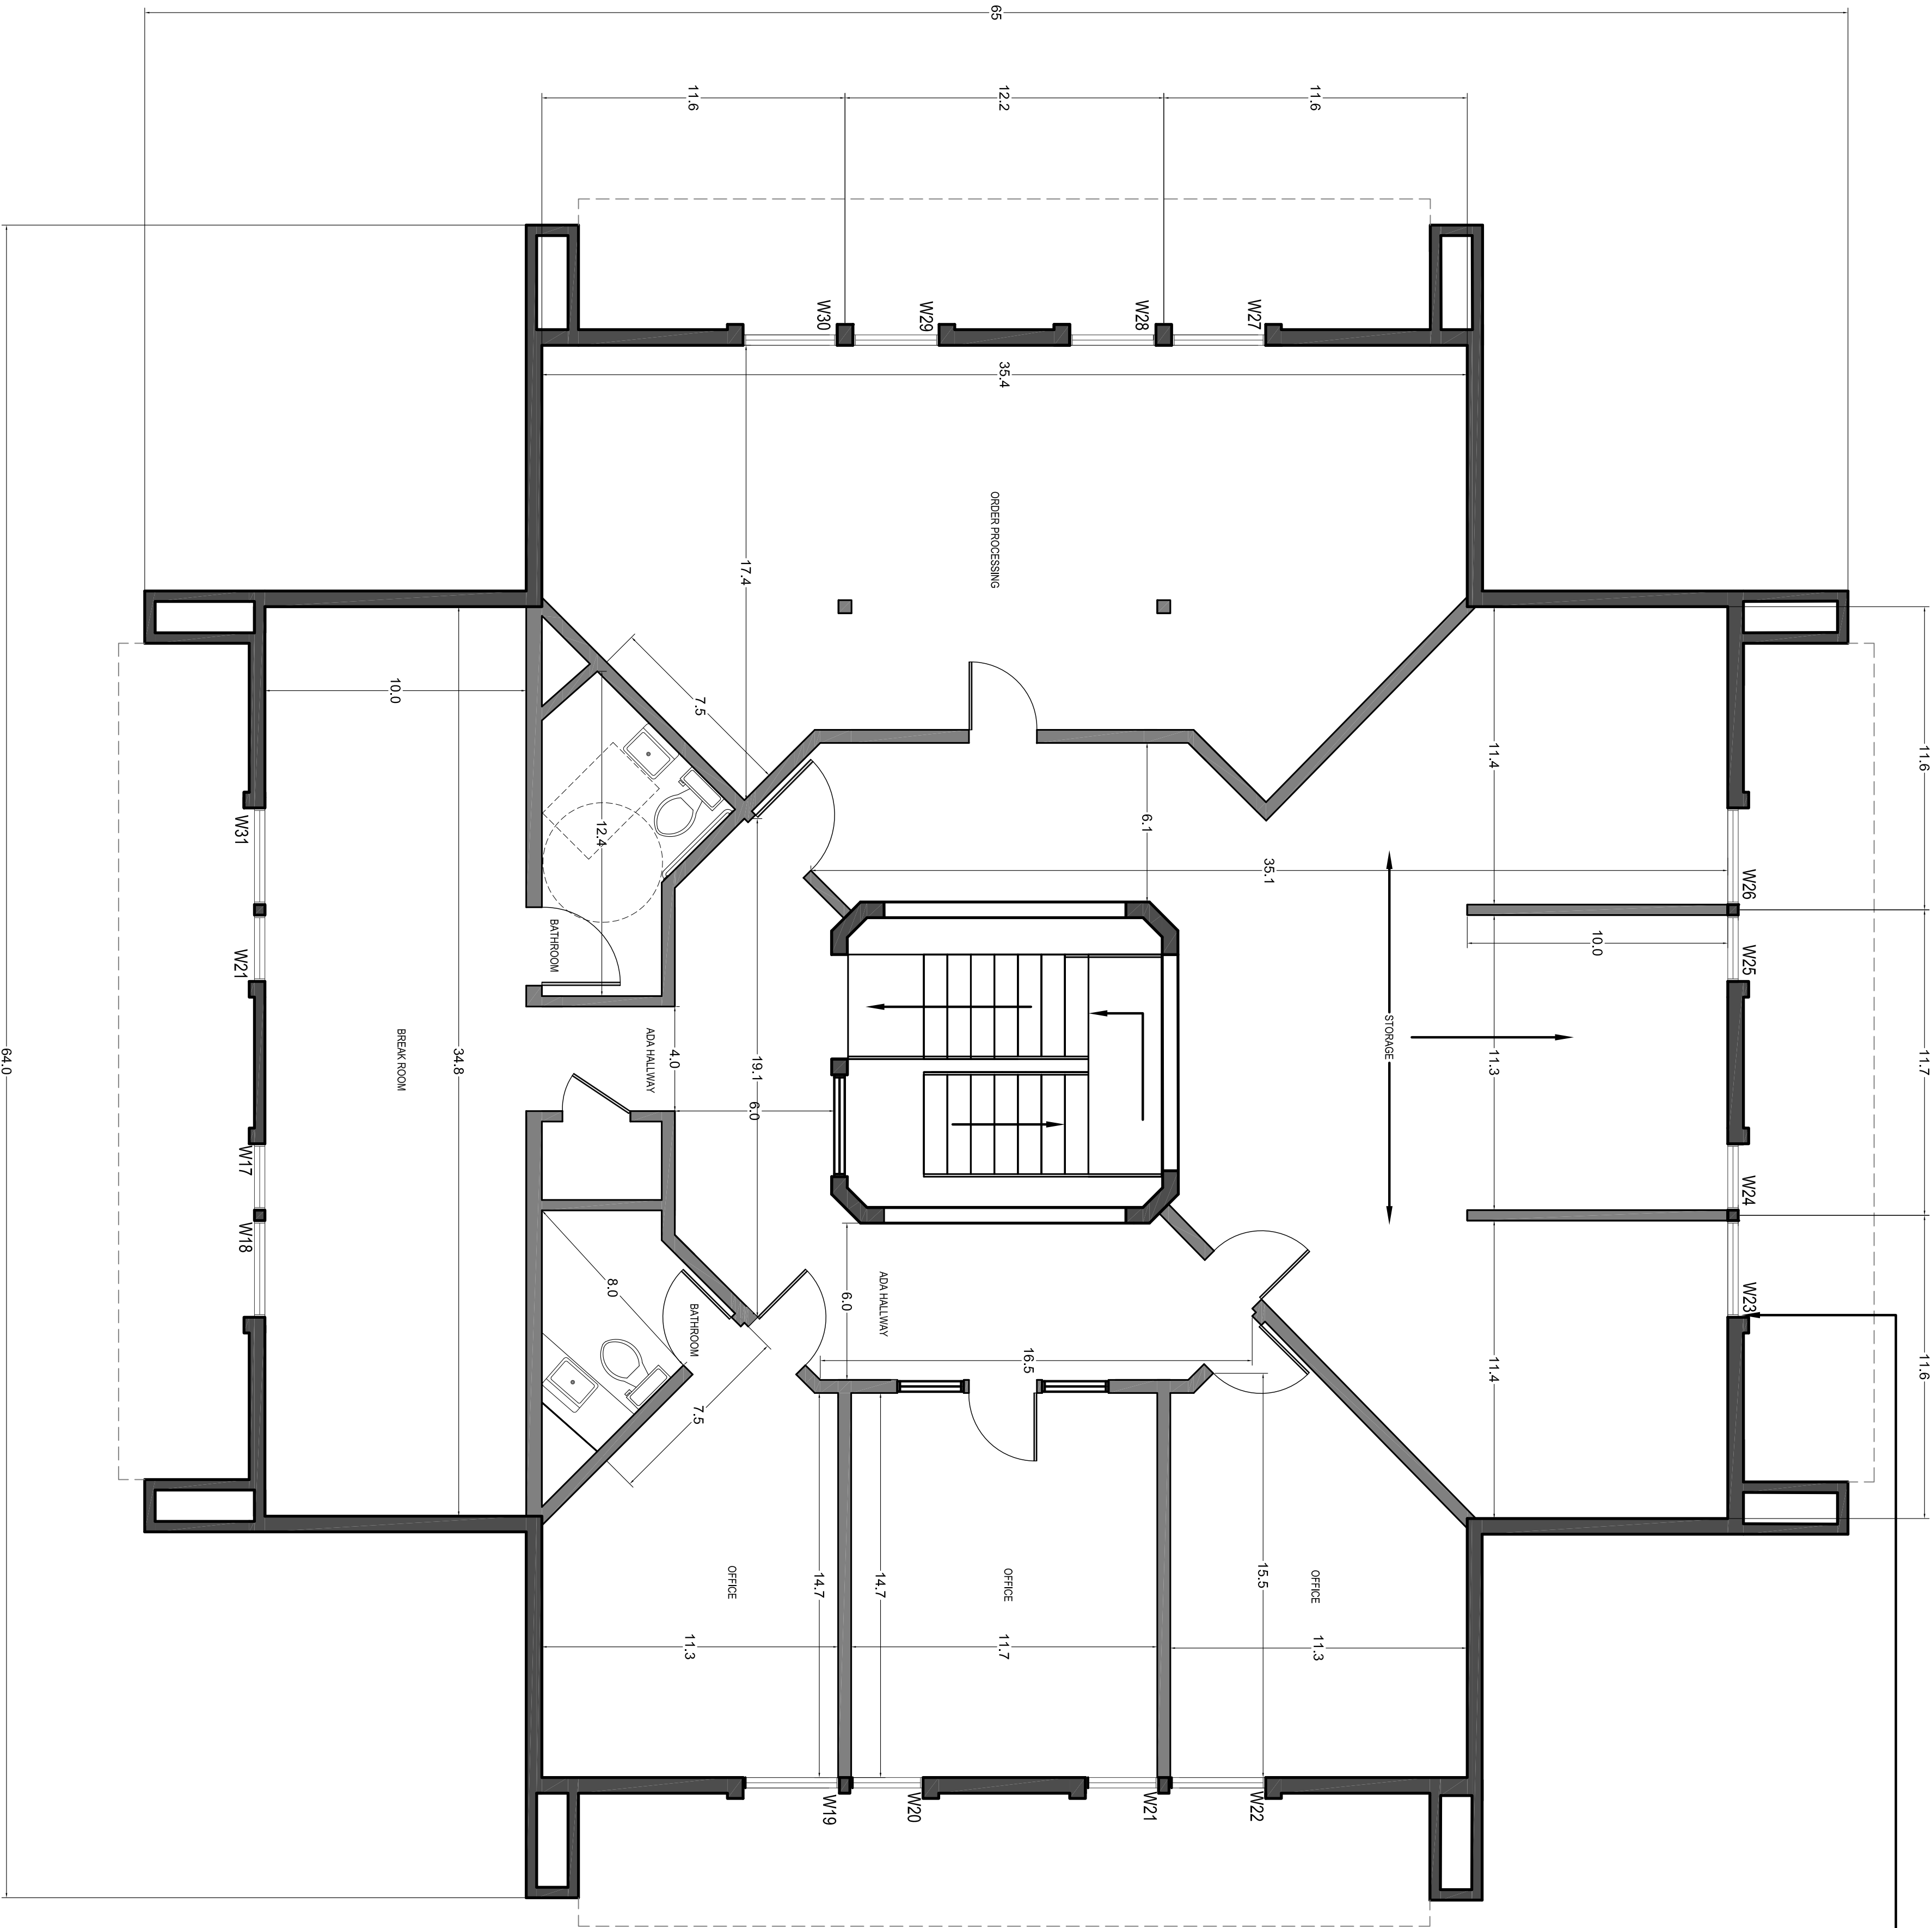

Carlos King Design
P.O. BOX 786
Palm Springs, CA, 92263
(760) 860-9867


Desert Hot Springs Dispensary
11940 Palm Dr.
Desert Hot Springs CA, 92240

Owner:
J.R. Roberts
1109 N. Palm Canyon Dr.
Palm Springs CA, 92262
(415) 297 - 9309
Tenant:
DHS Dispensary
c/o Stephanie Bodde
(760) 413-1314

SHEET TITLE
PARTITION
PLAN

DESIGNED BY:
Carlos King
DATE:
3/27/2017
SCALE:
3'-0" = 1'-0"
JOB NUMBER:

PROPOSED SECOND FLOOR PLAN
SCALE: 3'-0" = 1'-0"

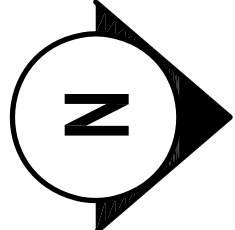

A2.2