


Plotted: Wednesday, February 22, 2017

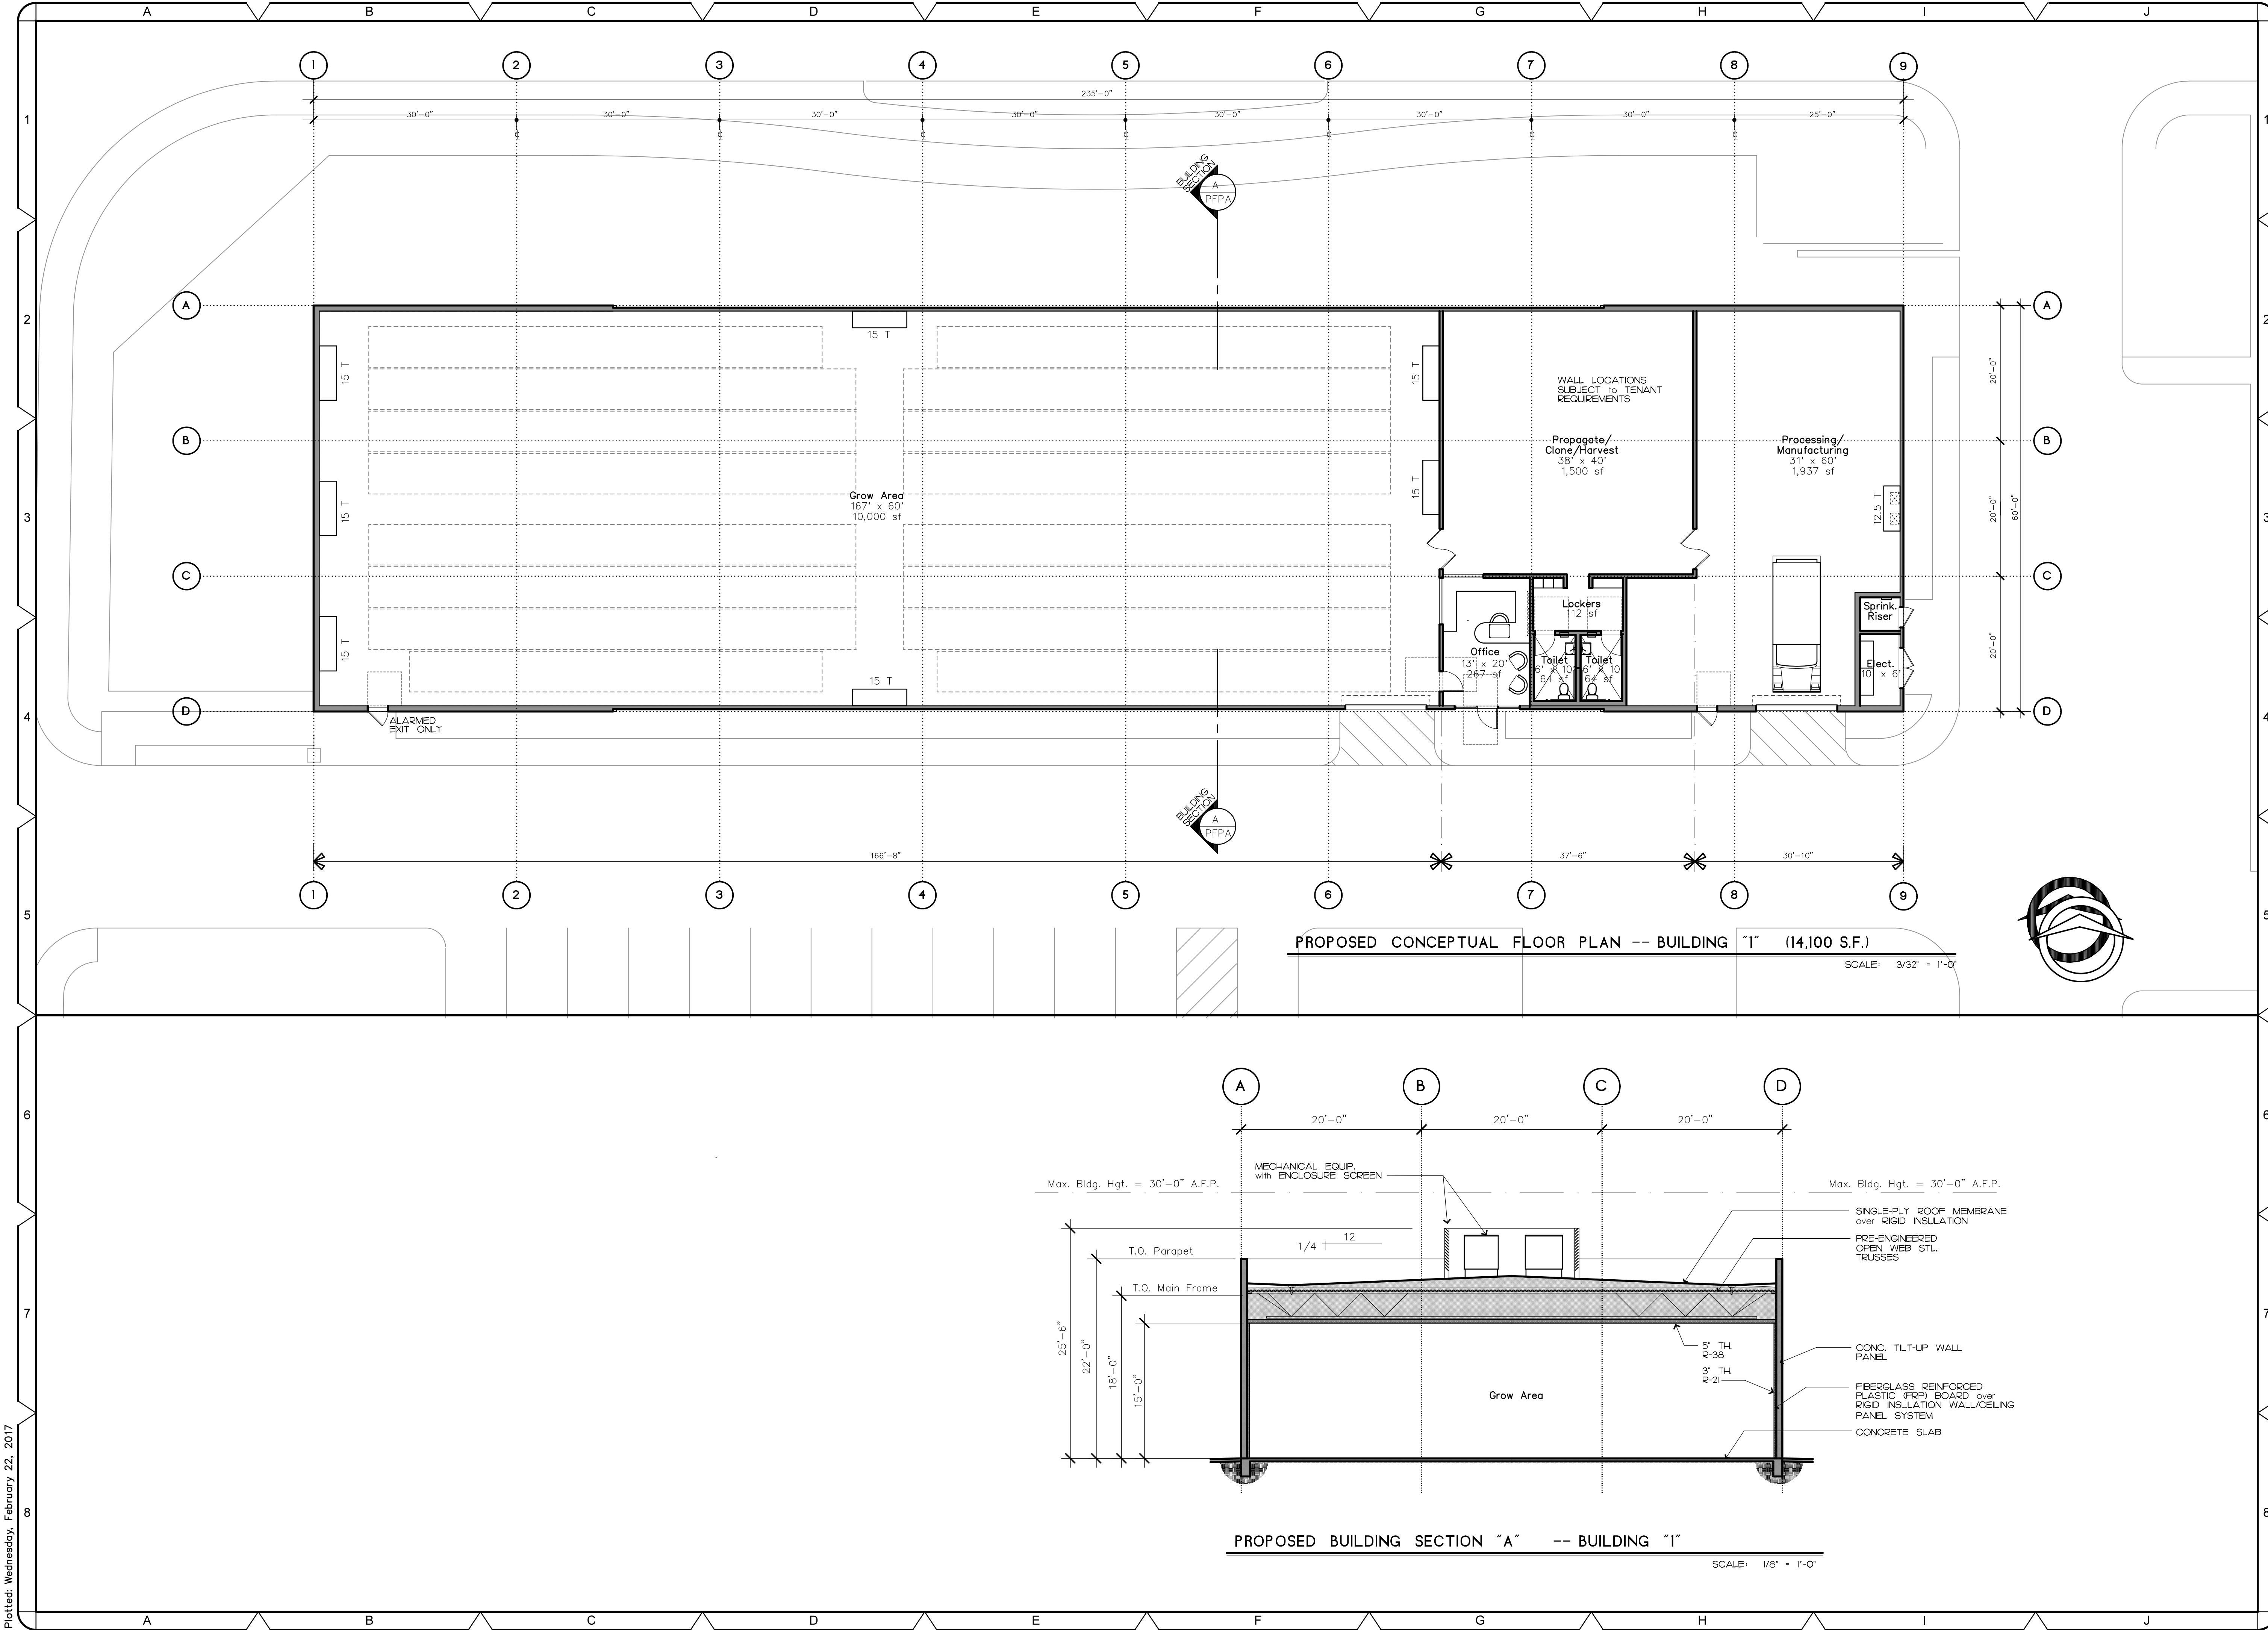

*** Unless this document is a BLACKLINE print on colored background specified on the TITLE SHEET it is NOT to be used for construction ***
This drawing may not be reproduced in whole or part without the expressed written consent of the Architect. Identifying marks and symbols have been incorporated to maintain conformance with this requirement.

REVISIONS	BY

COPYRIGHT 2017

ARCHITECTS
AR FADDEN

Architecture - Planning - Interiors
75-145 St. Charles Place, Suite 4
Palm Desert, CA 92211
P: 760-346-8014 F: 760-568-0963
Web: chrismcfaddenarchitect.com

din cultivation
facility

Din Cultivation Facility
Little Morongo Rd. and Palomar Lane
Desert Hot Springs, California 92240
A.P.N. # 665-050-001 thru 4, and 6

DRAWN
CHECKED
DATE
SCALE
1/8"=1'-0"
JOB NO.
1617.00
SHEET NO.

PFPA-1

PROPOSED FLOOR PLAN -- BUILDING "1"