



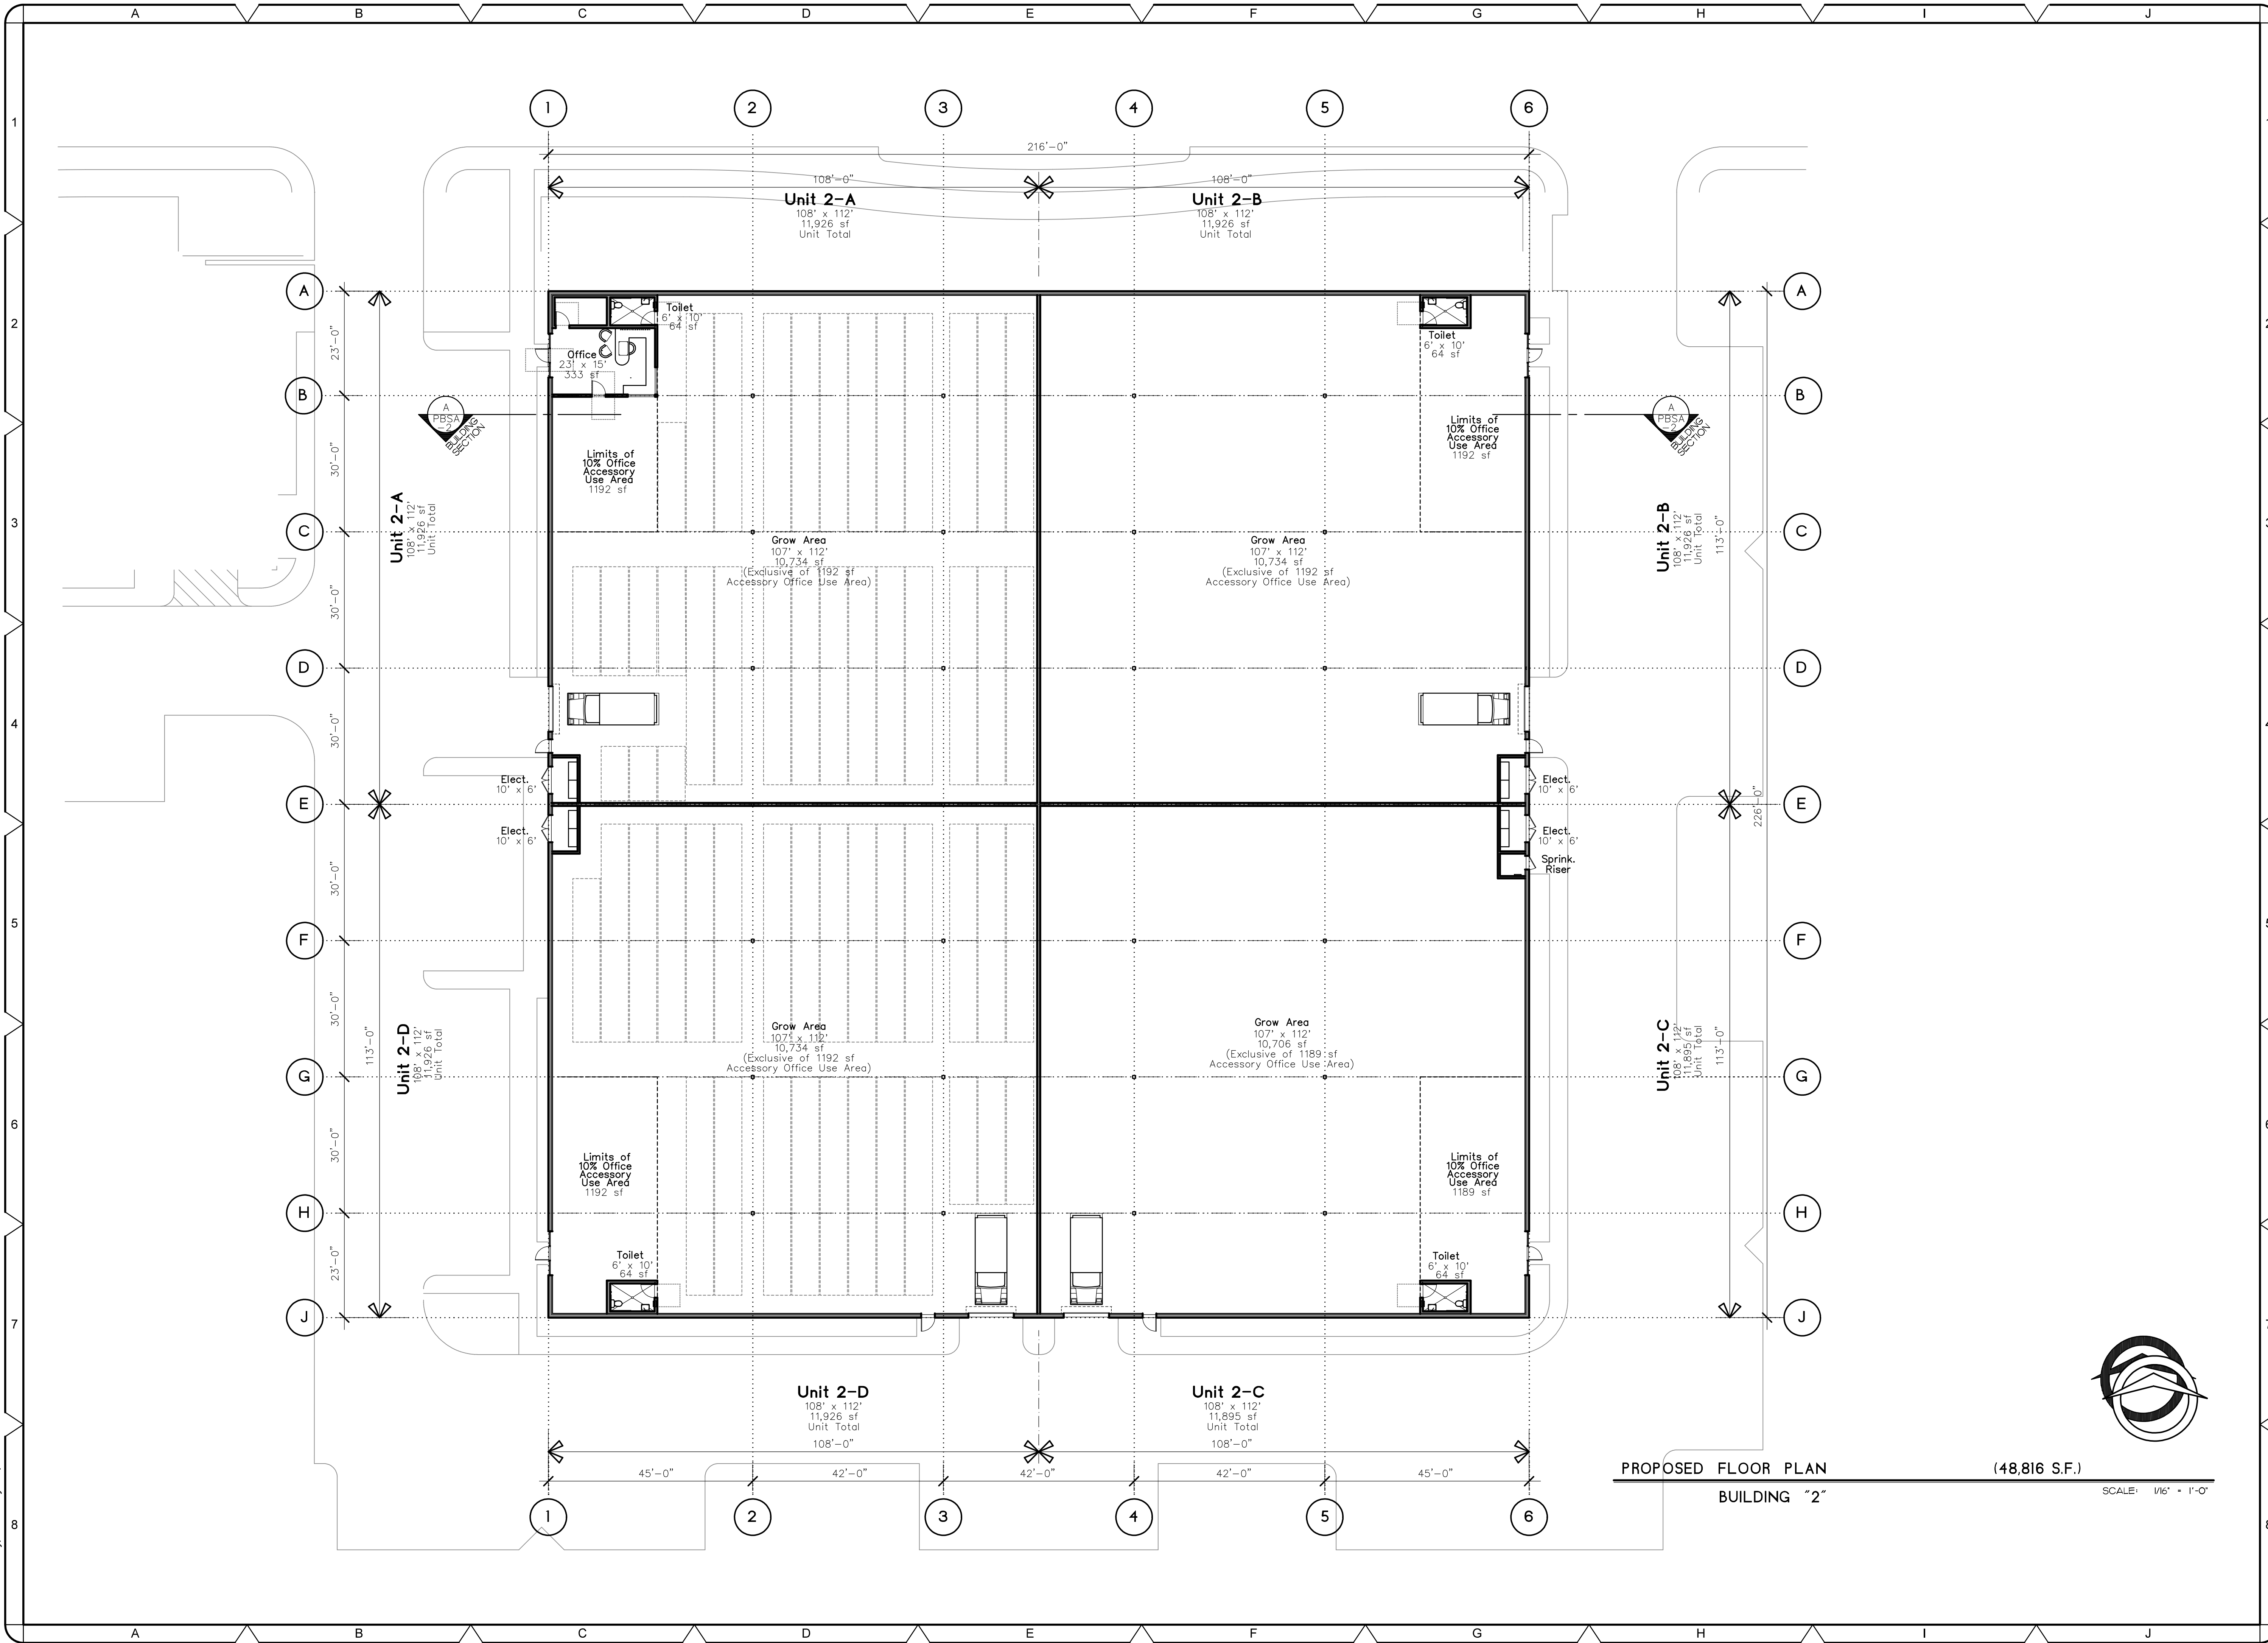

PROPOSED FLOOR PLAN
BUILDING "2"
(48,816 S.F.)

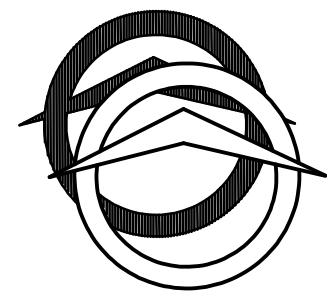

SCALE: 1/16" = 1'-0"

REVISIONS	BY

COPYRIGHT 2017

ARCHITECTS

ARCHITECTURE - PLANNING - INTERIORS

75-145 St. Charles Place, Suite 4

Palm Desert, CA 92211

P: 760-346-8014 F: 760-568-0963

Web: chrismcdaddenarchitect.com

din cultivation

facility

Din Cultivation Facility

Little Morongo Rd. and Palomar Lane

Desert Hot Springs, California 92240

A.P.N. # 665-050-001 thru 4, and 6

DRAWN
CHECKED
DATE
-
SCALE
1/16"=1'-0"
JOB NO.
1617.00
SHEET NO.
PFPA-2
- 16