

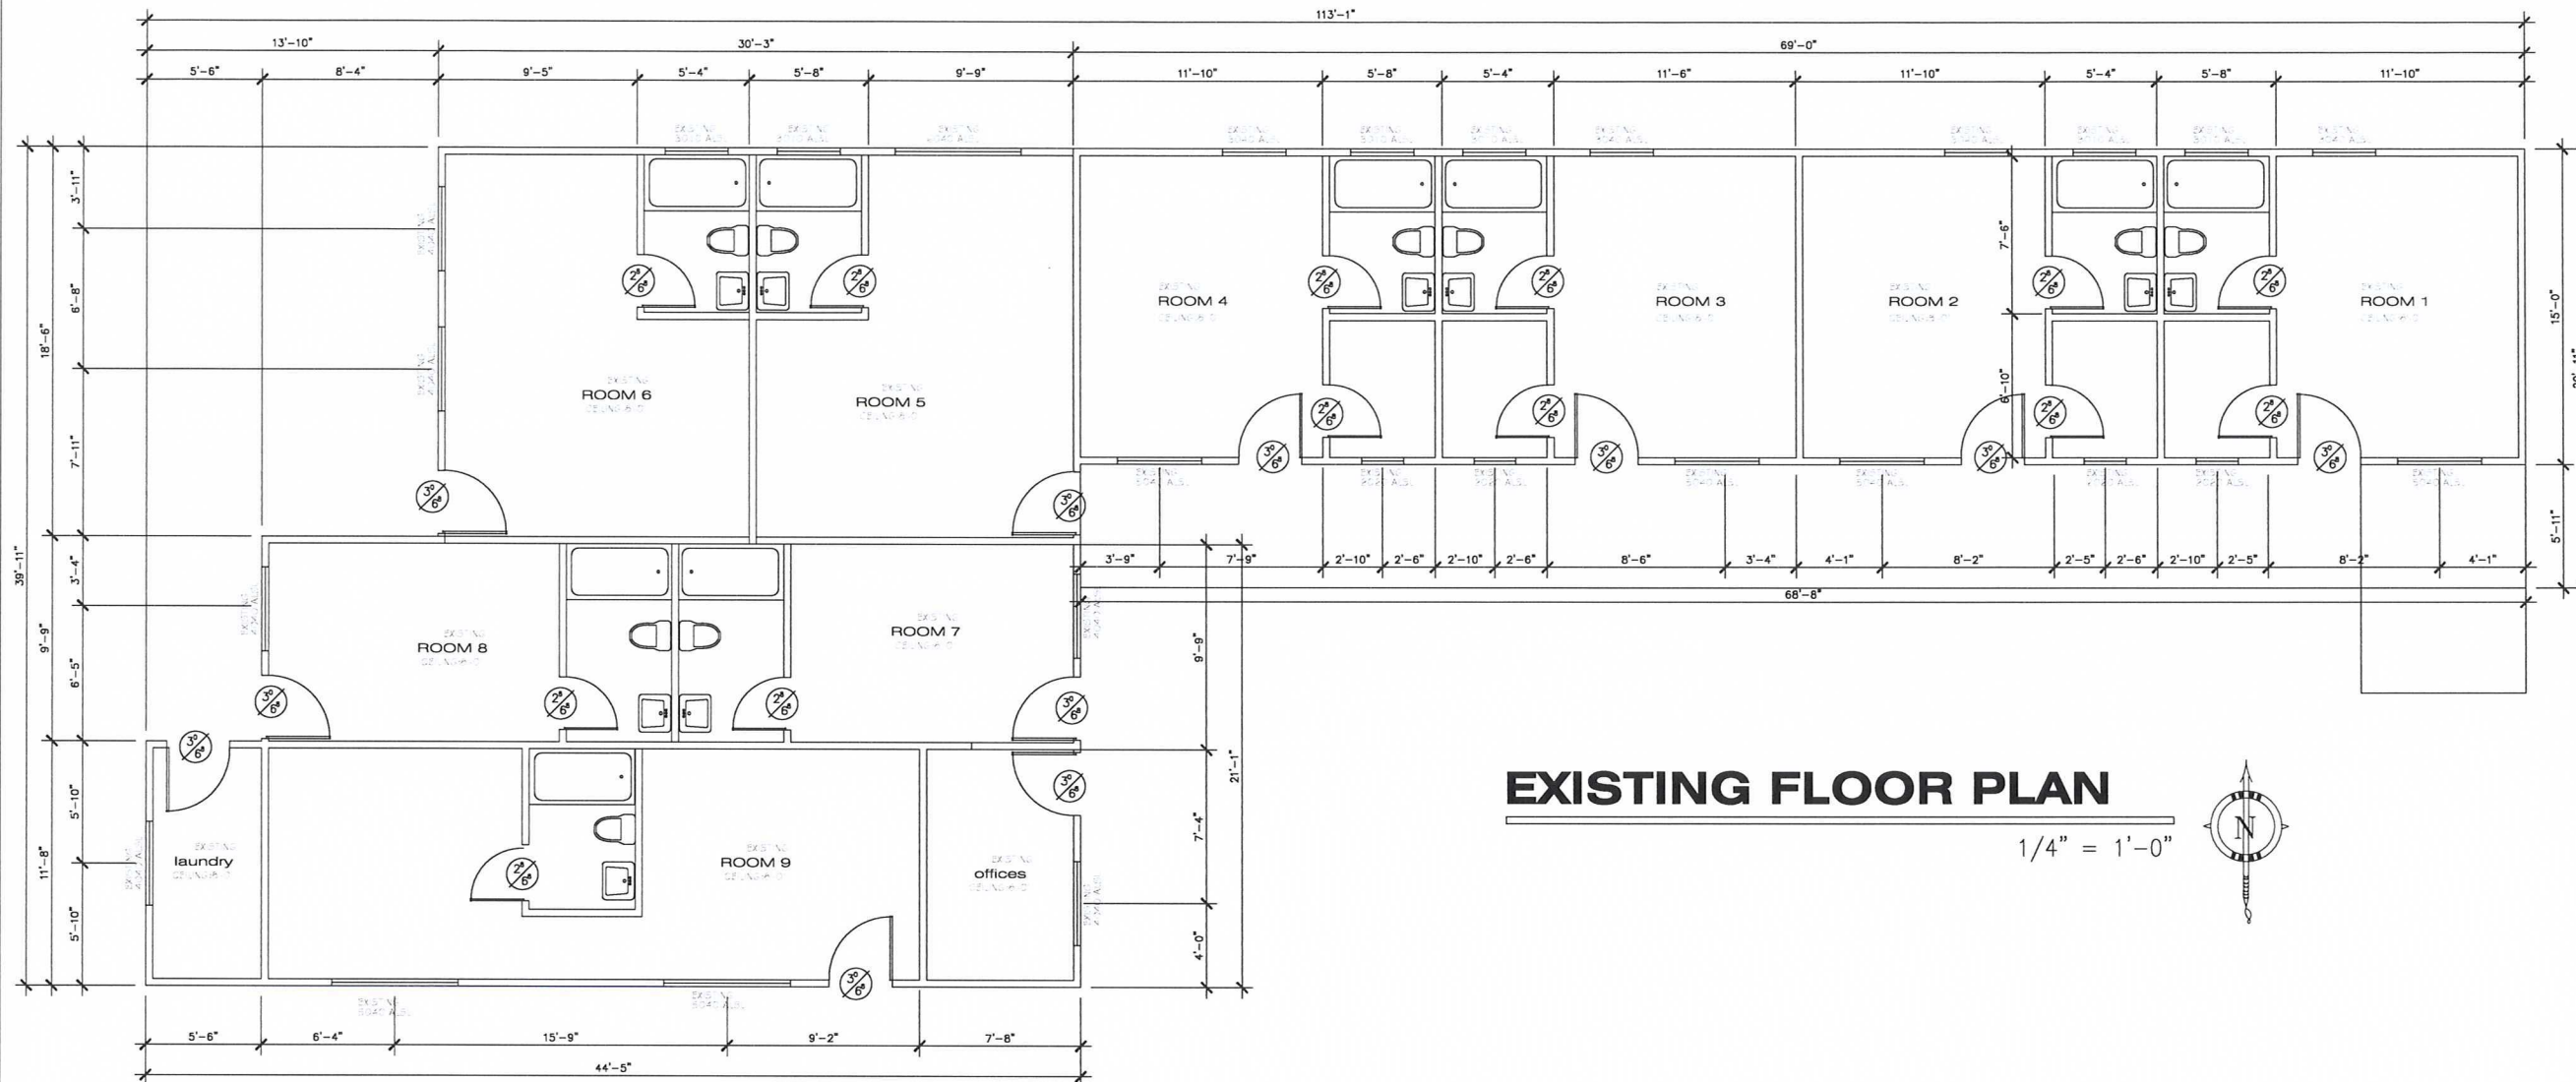


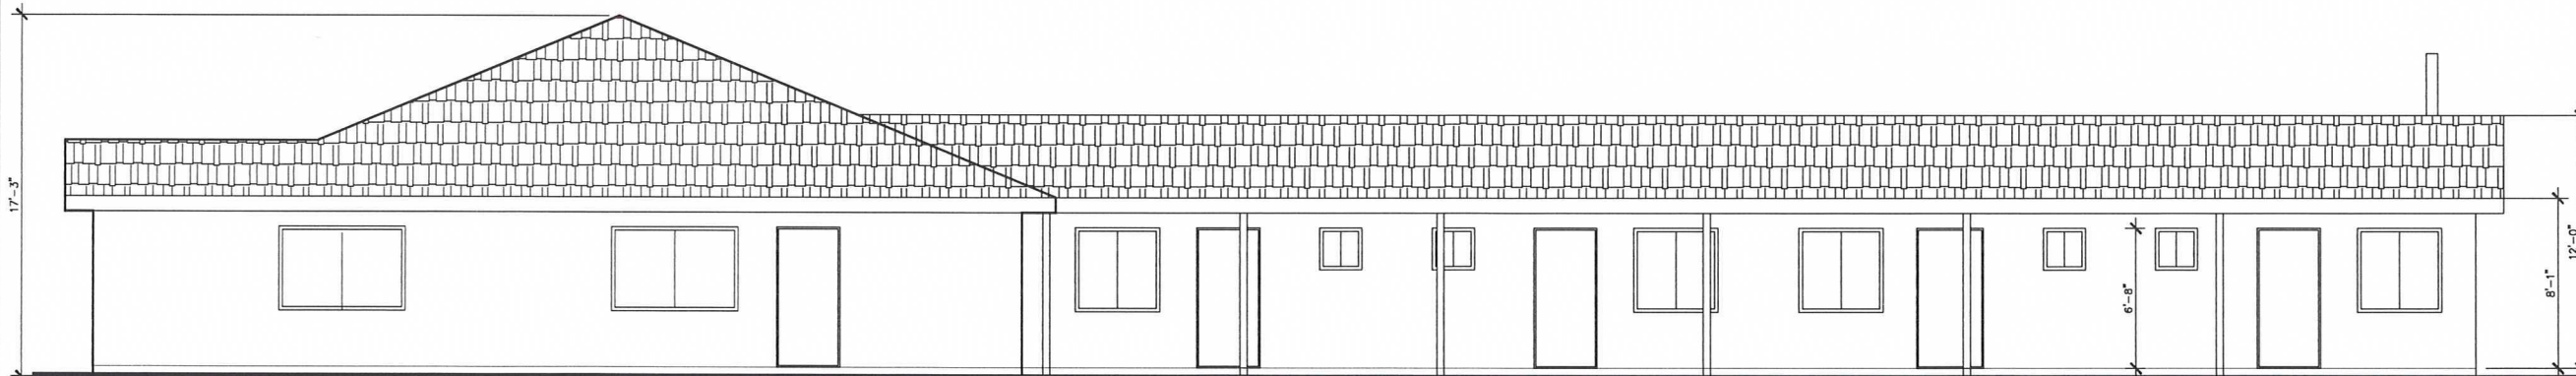

EXISTING FLOOR PLAN

1/4" = 1'-0"

 

EXISTING NORTH ELEVATION

1/4" = 1'-0"

REVISIONS	DRAWN	CHECKED	DATE

RC PLANOS
BUILDING DESIGN / HOME PLANS
1430 SHERIDAN RD.
SAN BERNARDINO, CA 92407
CREATIVE DEVELOPMENT & QUALITY
(909) 991-3346
IN GOD WE TRUST
RICHARD CLOSTRE

OWNER / CLIENT
VICTOR HERNANDEZ MUNOZ
2930 RIMROCK CIRC.
CORONA, CA 92882
PH. # (924) 236-8874 MIGUEL
PH. # (951) 475-7529

STAR LITE LODGE
13105 PALM DRIVE
DESERT HOT SPRINGS, CA

ARCHITECT
ALEJANDRO RESENDIZ
LICENSE No C-11860
PHONE No 909 456-4506

DATE	7/10/2016
DRAWN	R.C.
SCALE	AS SHOWN
JOB NO.	10-2014
	3