


Plotted: Wednesday, February 22, 2017

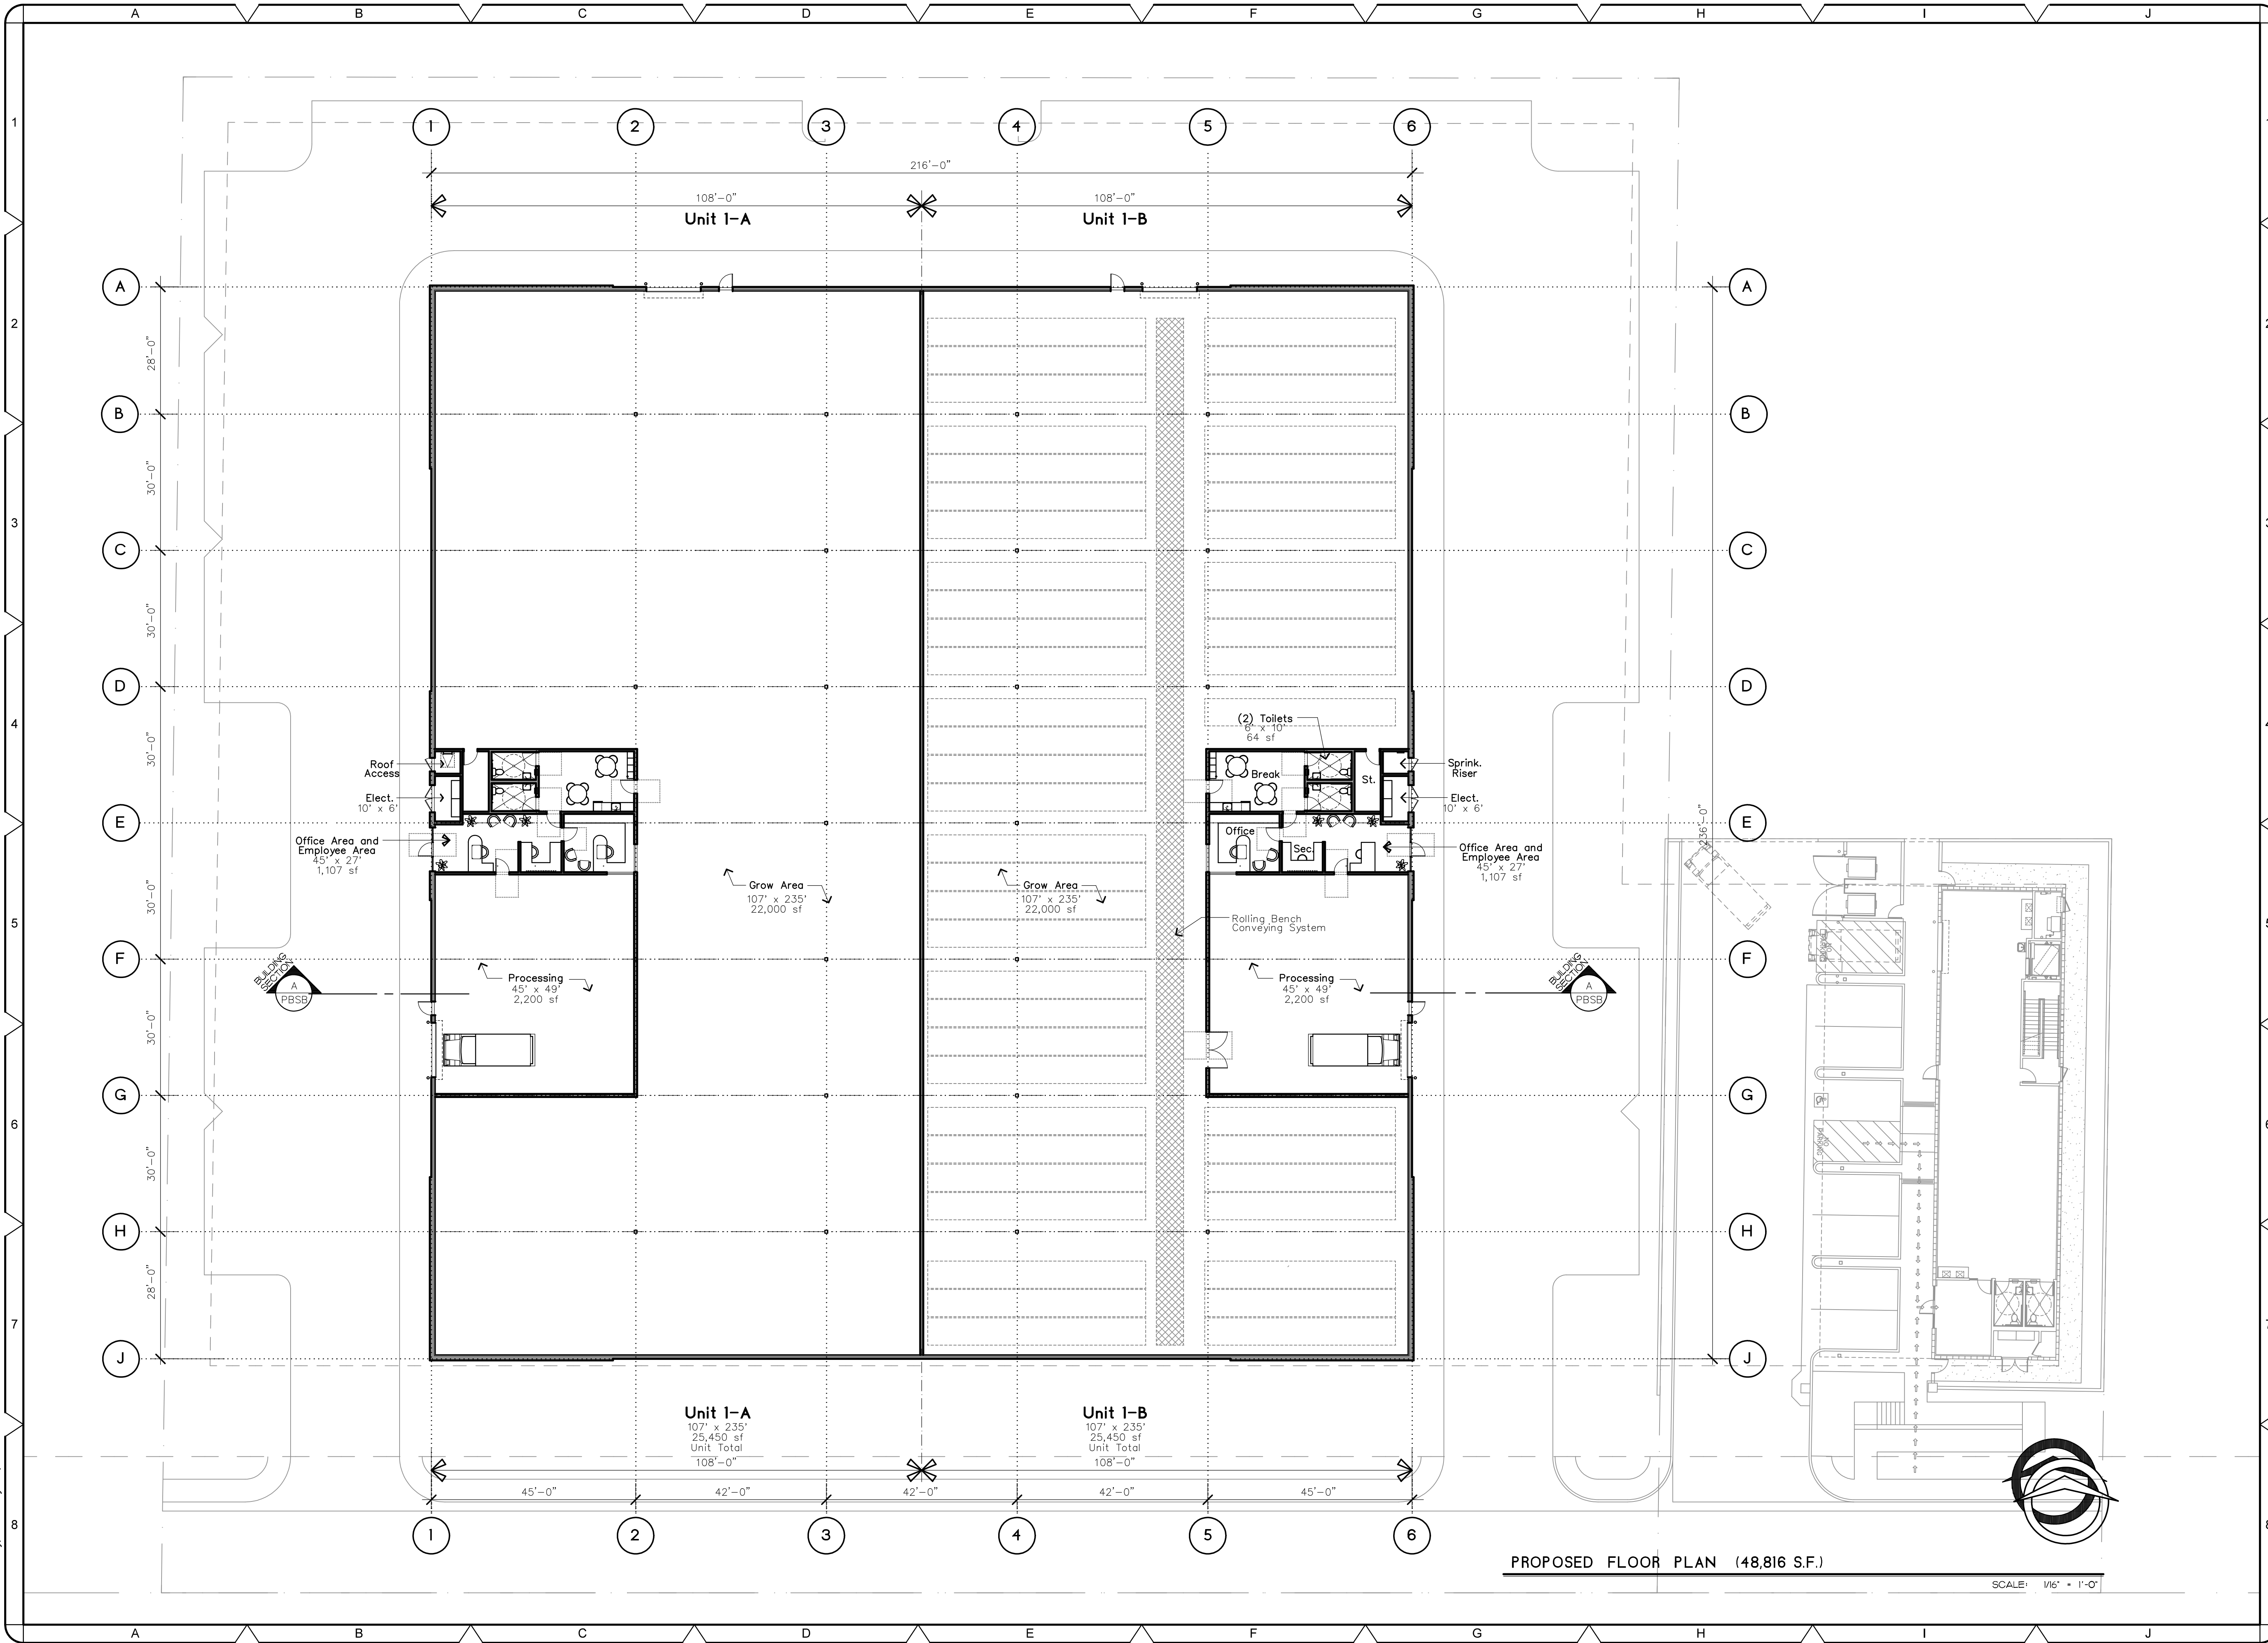

PROPOSED FLOOR PLAN (48,816 S.F.)

SCALE: 1/16" = 1'-0"

PROPOSED FLOOR PLAN

REVISIONS	BY

ARCHITECTS
AR FADDEN

Architecture - Planning - Interiors
75-145 St. Charles Place, Suite 4
Palm Desert, CA 92211
P: 760-346-8014 F: 760-568-0963
Web: chrismcfaddenarchitect.com

kim cultivation
facility

Kim Cultivation Facility
Palomar Lane
Desert Hot Springs, California 92240
A.P.N. # 665-040-018 trm 019,

DRAWN
CHECKED
DATE
-
SCALE
1/16"=1'-0"
JOB NO.
1617.00
SHEET NO.
FPB
-16