


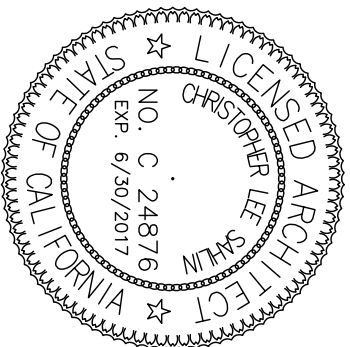

PROJECT Palomar Cultivation Center
North Side of Palomar Lane
Desert Hot Springs, California
Palomar DHS LLC

FOR

Revisions



Date

SHEET TITLE

Exterior
Elevations

DRAWN BY CLS
DATE 6-12-17
JOB NO. 16-107
SHEET NO. ©

SD-3.1

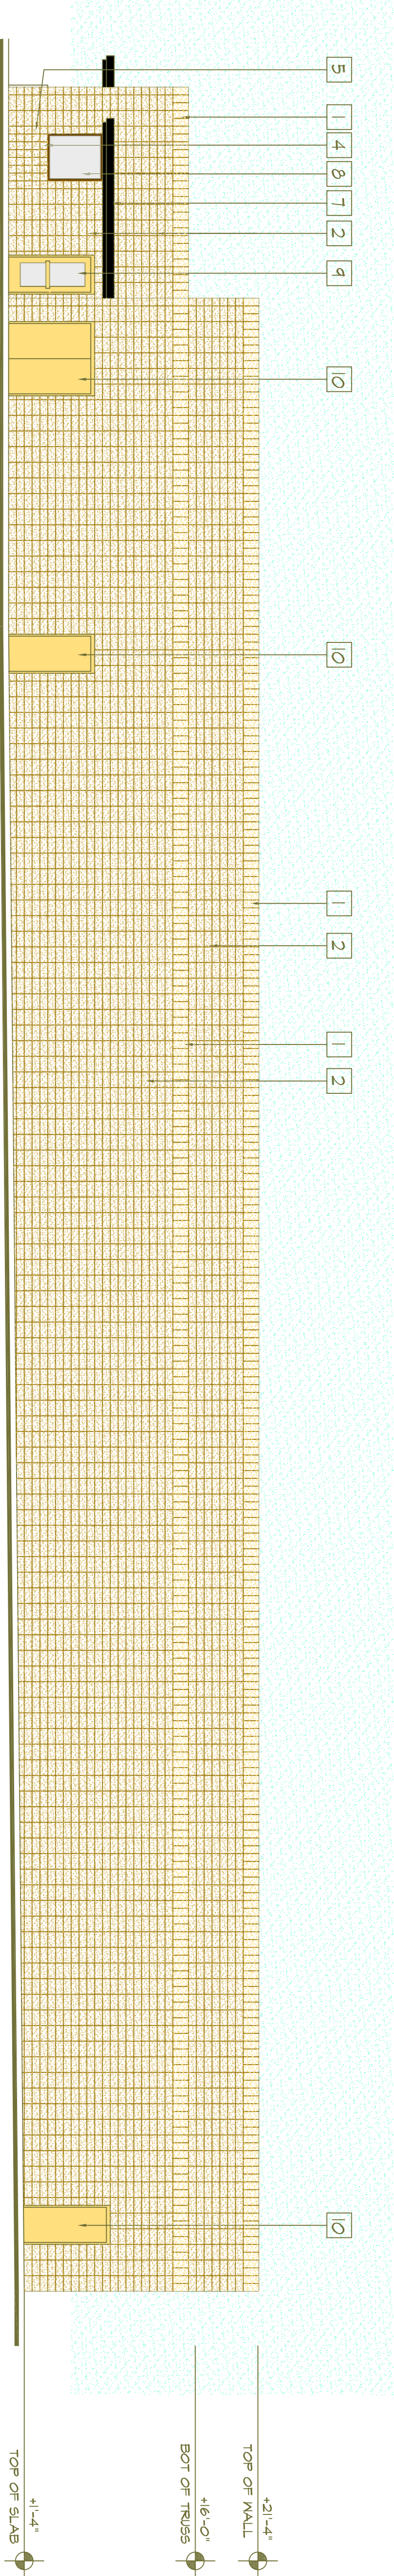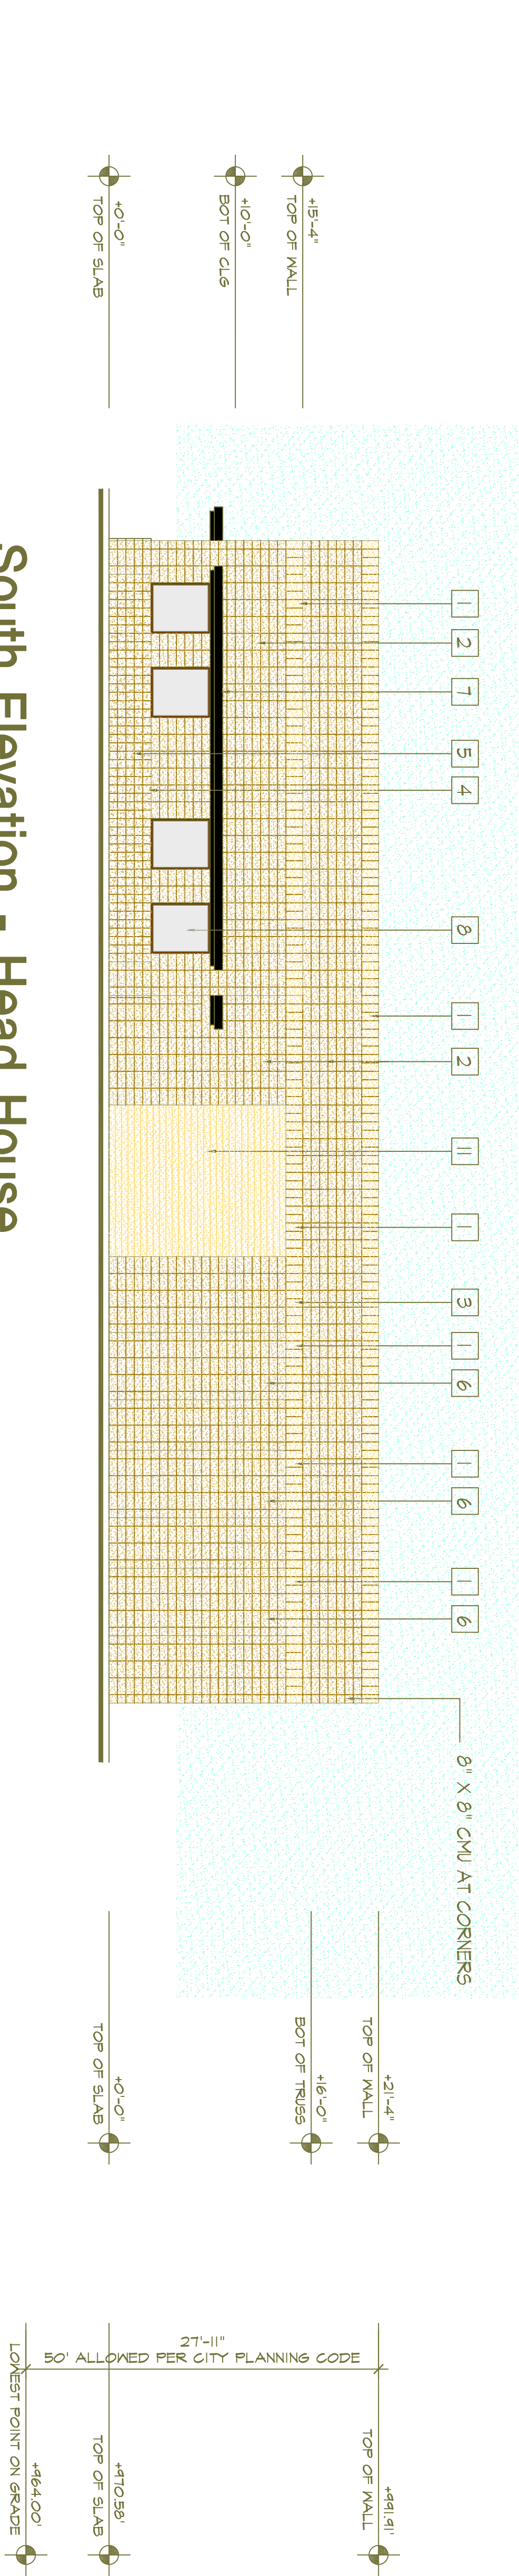

East Elevation

SCALE: 1/8" = 1'-0"


Color and Materials Schedule

- CMU COLORS ARE SPECIAL ORDER COLORS
- 8" X8" X 16" U-VENTAL PRECISION CMU BY ANGELUS BLOCK CO. INC.
COLOR: MARIGOLD (LIGHT)
U-VENTAL BLOCK SET ON END FOR UPPER COARSE
 - 8" X8" X 16" PRECISION CMU BY ANGELUS BLOCK CO. INC.
COLOR: HARVEST (MEDIUM)
 - 8" X8" X 16" DOUBLE OPEN END BOND BEAM CMU BY ANGELUS BLOCK CO. INC.
COLOR: MARIGOLD (LIGHT)
 - 10" X8" X 16" SPLIT FACE CMU BY ANGELUS BLOCK CO. INC.
COLOR: HARVEST (MEDIUM)
W/ 8" OFF SET CORNER - TOP COARSE OF 10" BLOCKS
SPECIAL ORDER
 - 10" X8" X 16" SPLIT FACE CMU BY ANGELUS BLOCK CO. INC.
COLOR: HARVEST (MEDIUM)
 - 8" X8" X 16" SPLIT FACE CMU BY ANGELUS BLOCK CO. INC.
COLOR: HARVEST (MEDIUM)

NOTE: USE CLOSED END BLOCKS AT ALL CORNERS AND OPENINGS.

Color and Materials Schedule

- METAL SHADE - CUSTOM FABRICATION
COLOR: PITTSBURGH PAINTS - 221-4 BEIGE BRILLIANCE
- STORE FRONT WINDOWS - KAMNEER ENTRANA 480
COLOR: CLASSIC BRONZE
- METAL ENTRY DOOR - GLAZED
COLOR: PITTSBURGH PAINTS - 120-1 VICTORIAN LINEN
- 10" METAL DOORS
COLOR: PITTSBURGH PAINTS - 120-1 VICTORIAN LINEN
- 11" ROOF UP DOORS
COLOR: PITTSBURGH PAINTS - 120-1 VICTORIAN LINEN

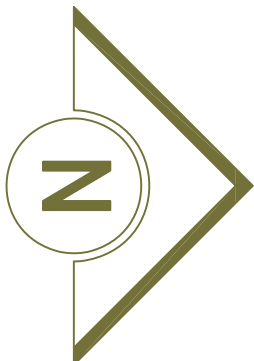

SCALE: 1/8" = 1'-0"