


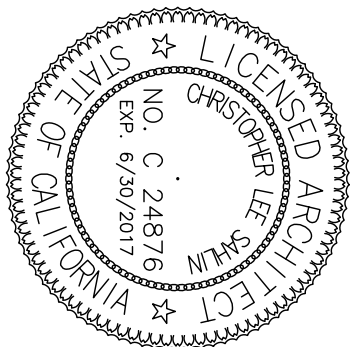

PROJECT Cultivation Center
15th Avenue East of Little Morongo
Desert Hot Springs, California
D-9 Farms


FOR

Revisions	Date

SHEET TITLE


Exterior Elevations

DRAWN BY	CLS
DATE	6-12-17
JOB NO.	16-108
SHEET NO.	©

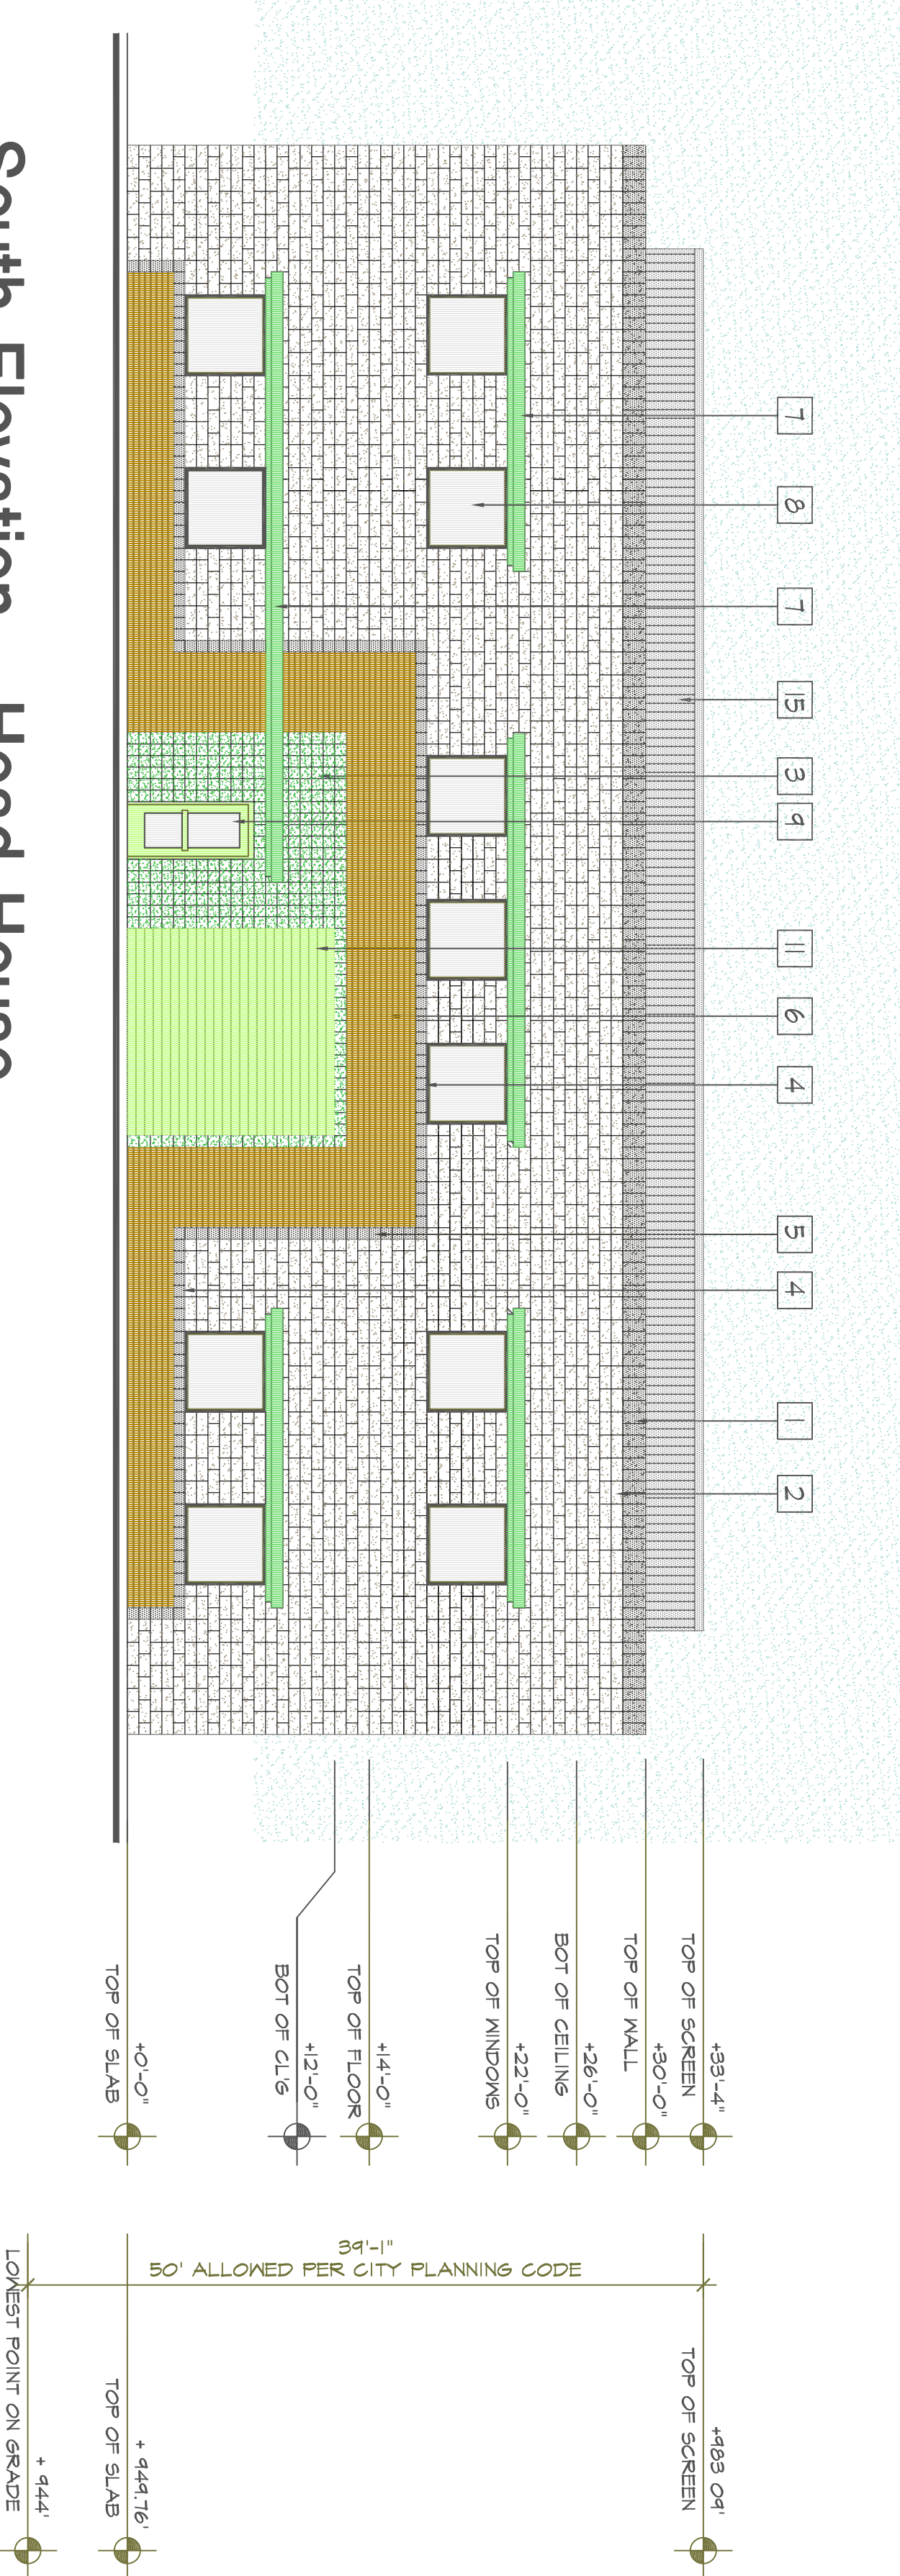

South Elevation - Head House

SCALE: 1/8" = 1'-0"

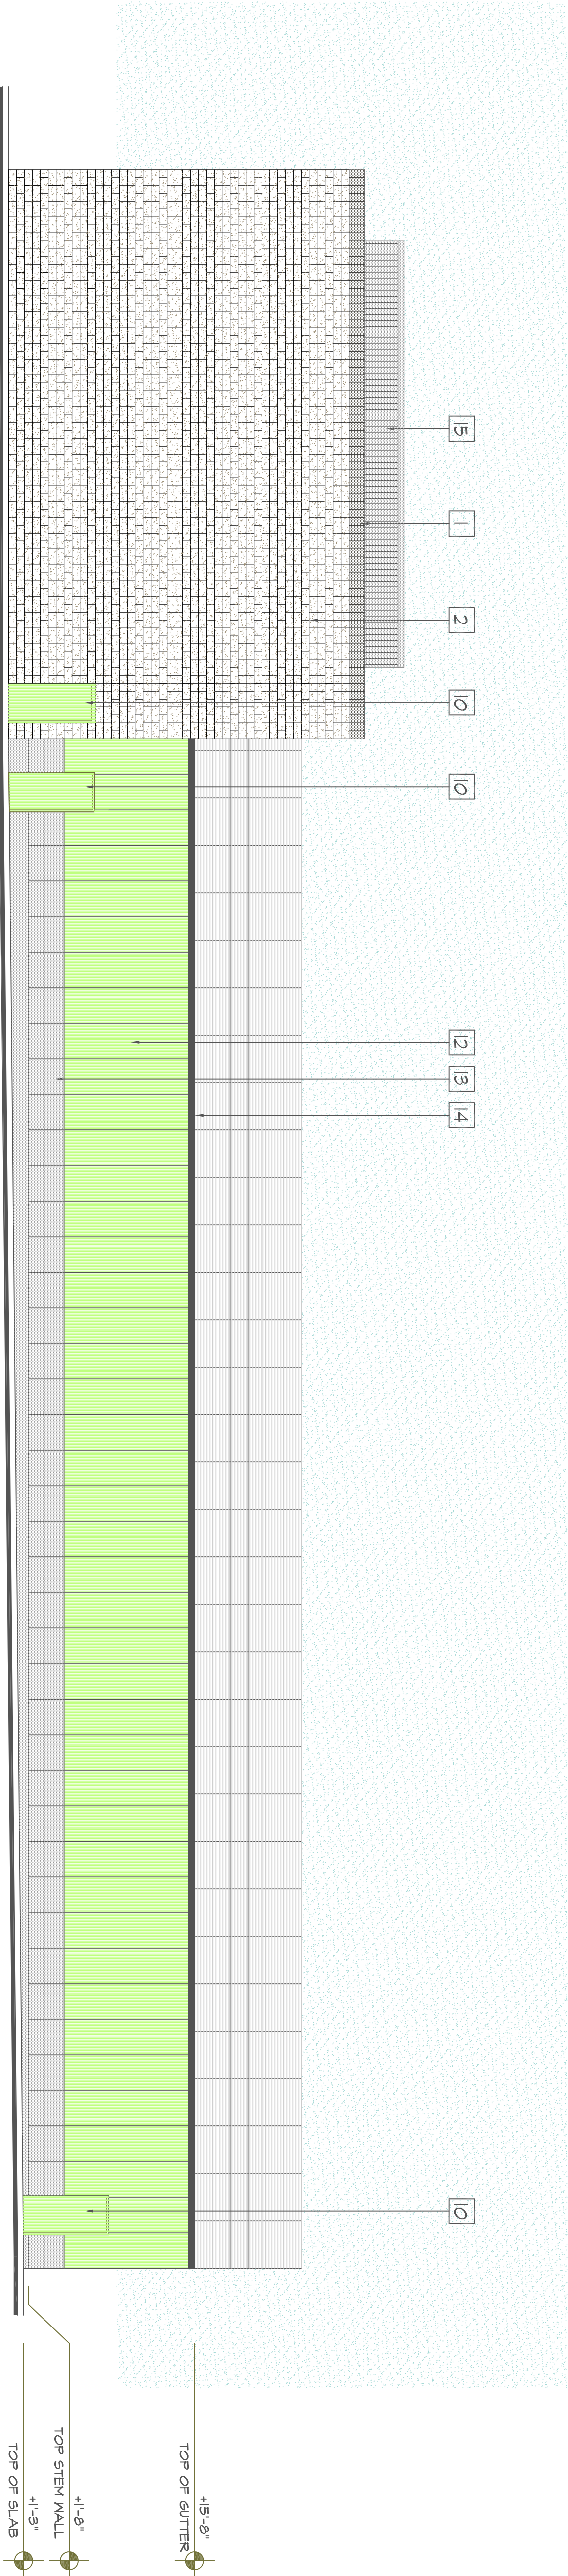

East Elevation


SCALE: 1/8" = 1'-0"

Color and Materials Schedule

- C/MU COLORS ARE SPECIAL ORDER COLORS
- 8" X8" X 16" U-LINEAL C/MU BY ANGELUS BLOCK CO. INC.
COLOR: MIDNIGHT PRECISION (DARK TRIM)
U-LINEAL BLOCK SET ON END FOR UPPER COARSE
 - 8" X8" X 16" C/MU BY ANGELUS BLOCK CO. INC.
COLOR: CHARCOAL PRECISION (FIELD)
 - 10" X8" X 16" SINGLE SCORE C/MU BY ANGELUS BLOCK CO. INC.
COLOR: MINT BURNISHED
ACCENT FEATURE
 - 10" X8" X 16" SINGLE SCORE C/MU BY ANGELUS BLOCK CO. INC.
COLOR: MIDNIGHT PRECISION (DARK TRIM)
W/ 8" OFF SET CORE - TOP COARSE OF 10" BLOCKS
SPECIAL ORDER
 - 10" X8" X 8" C/MU BY ANGELUS BLOCK CO. INC.
COLOR: MIDNIGHT PRECISION (VERTICAL TRIM)
 - WOOD ACCENT - 1" X 4" LPE @ 41" OC VERTICAL
COLOR: BERR PREMIUM TRANSPARENT WATERPROOFING FINISH NO. 500

Color and Materials Schedule

- METAL SHADE - CUSTOM FABRICATION
COLOR: PITTSBURGH PAINTS - 3071-4 DARLINGTON
- STORE FRONT WINDOWS - KAMMER ENTRYAK 480
COLOR: BLACK
- METAL ENTRY DOOR - GLAZED
COLOR: PITTSBURGH PAINTS - 3071-3 LIVE BLOSSOM
- METAL DOORS
COLOR: PITTSBURGH PAINTS - 3071-3 LIVE BLOSSOM
- ROOF UP DOORS
COLOR: PITTSBURGH PAINTS - 3071-3 LIVE BLOSSOM
- METAL GREENHOUSE SIDING - UPPER SECTIONS
COLOR: PITTSBURGH PAINTS - 3071-3 LIVE BLOSSOM
- METAL GREENHOUSE SIDING - MAINSCOT
COLOR: PITTSBURGH PAINTS - 544-6 SHEFFIELD GRAY
- METAL GREENHOUSE TRIM
COLOR: PITTSBURGH PAINTS - 544-6 SHEFFIELD GRAY
- METAL EQUIPMENT SCREEN
COLOR: PITTSBURGH PAINTS - 544-6 SHEFFIELD GRAY

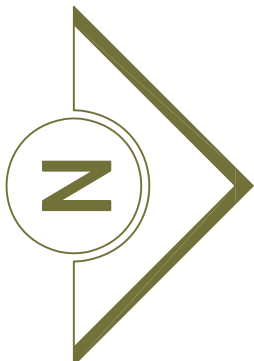

0 1" 0 1" 0 1" 0 1"
SCALE: 1/8" = 1'-0"