


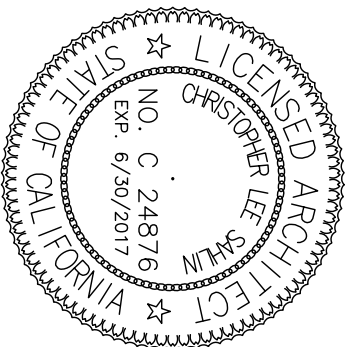

PROJECT Cultivation Center
15th Avenue East of Little Morongo
Desert Hot Springs, California
D-9 FARMS

FOR

Revisions


Date

SHEET TITLE

Exterior
Elevations


DRAWN BY CJS
DATE 12-19-16
JOB NO. 16-108
SHEET NO. ©

SD-3.2

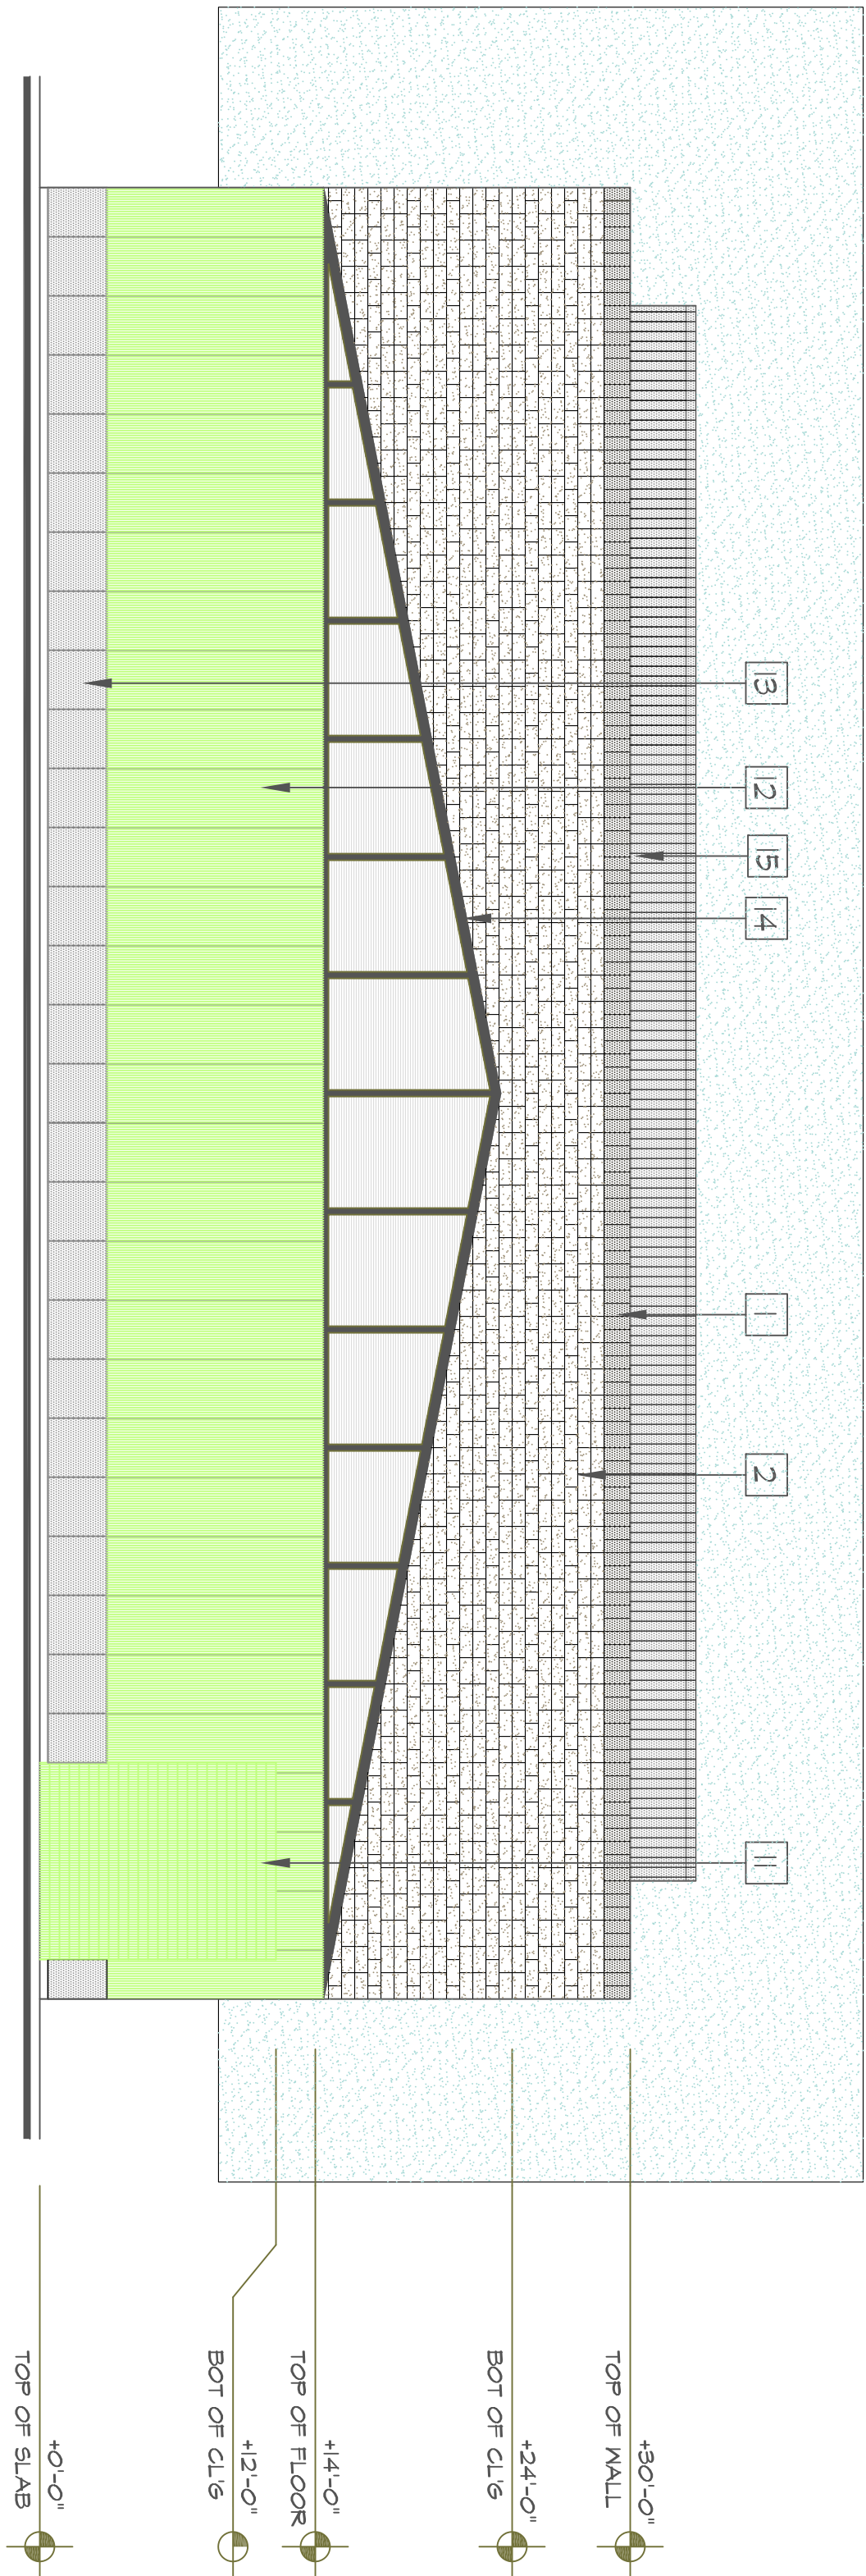

North Elevation

SCALE: 1/8" = 1'-0"

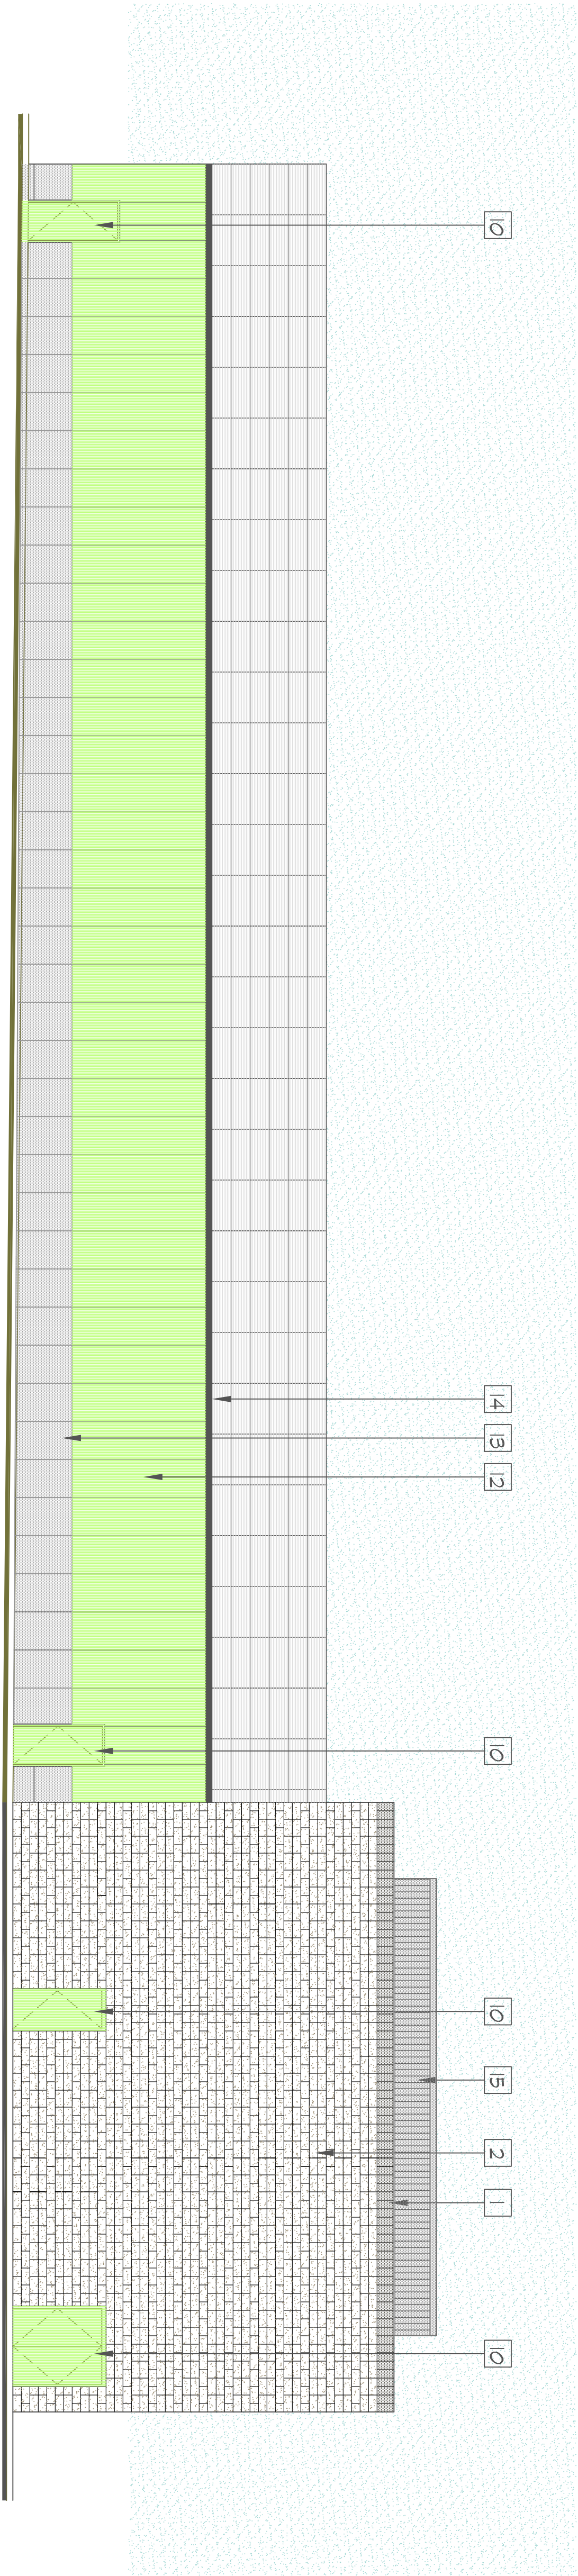

West Elevation


SCALE: 1/8" = 1'-0"

Color and Materials Schedule

- CMU COLORS ARE SPECIAL ORDER COLORS
- 1 8" X8" X 16" U-LINTEL CMU BY ANGELUS BLOCK CO. INC.
COLOR: MIDNIGHT PRECISION (DARK TRIM)
U-LINTEL BLOCK SET ON END FOR UPPER COARSE
 - 2 8" X8" X 16" CMU BY ANGELUS BLOCK CO. INC.
COLOR: CHARCOAL PRECISION (FIELD)
 - 3 10" X8" X 16" SINGLE SCORE CMU BY ANGELUS BLOCK CO. INC.
COLOR: MINT BURNISHED
ACCENT FEATURE
 - 4 10" X8" X 16" SINGLE SCORE CMU BY ANGELUS BLOCK CO. INC.
COLOR: MIDNIGHT PRECISION (DARK TRIM)
MIDNIGHT SCORE - TOP COARSE OF 10" BLOCKS
SPECIAL ORDER
 - 5 10" X8" X 8" CMU BY ANGELUS BLOCK CO. INC.
COLOR: MIDNIGHT PRECISION (VERTICAL TRIM)
 - 6 WOOD ACCENT - 1 X 4 IPE @ 4" O.C. VERTICAL
COLOR: BEHR PREMIUM TRANSPARENT WEATHERPROOFING FINISH NO. 500

Color and Materials Schedule

- 7 METAL SHADE - CUSTOM FABRICATION
COLOR: PITTSBURGH PAINTS - 30T-4 DARLINGTON
- 8 STORE FRONT WINDOWS - KAWNEER ENTARA 450
COLOR: BLACK
- 9 METAL ENTRY DOOR - GLAZED
COLOR: PITTSBURGH PAINTS - 30T-3 LINE BLOSSOM
- 10 METAL DOORS
COLOR: PITTSBURGH PAINTS - 30T-3 LINE BLOSSOM
- 11 ROOL UP DOORS
COLOR: PITTSBURGH PAINTS - 30T-3 LINE BLOSSOM
- 12 METAL GREENHOUSE SIDING - UPPER SECTIONS
COLOR: PITTSBURGH PAINTS - 30T-3 LINE BLOSSOM
- 13 METAL GREENHOUSE SIDING - MAINSCOT
COLOR: PITTSBURGH PAINTS - 344-6 SHEFFIELD GRAY
- 14 METAL GREENHOUSE TRIM
COLOR: PITTSBURGH PAINTS - 344-6 SHEFFIELD GRAY
- 15 METAL EQUIPMENT SCREEN
COLOR: PITTSBURGH PAINTS - 344-6 SHEFFIELD GRAY

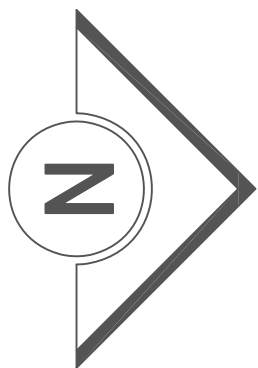

0 5 10 15 20 25
SCALE: 1/8" = 1'-0"