



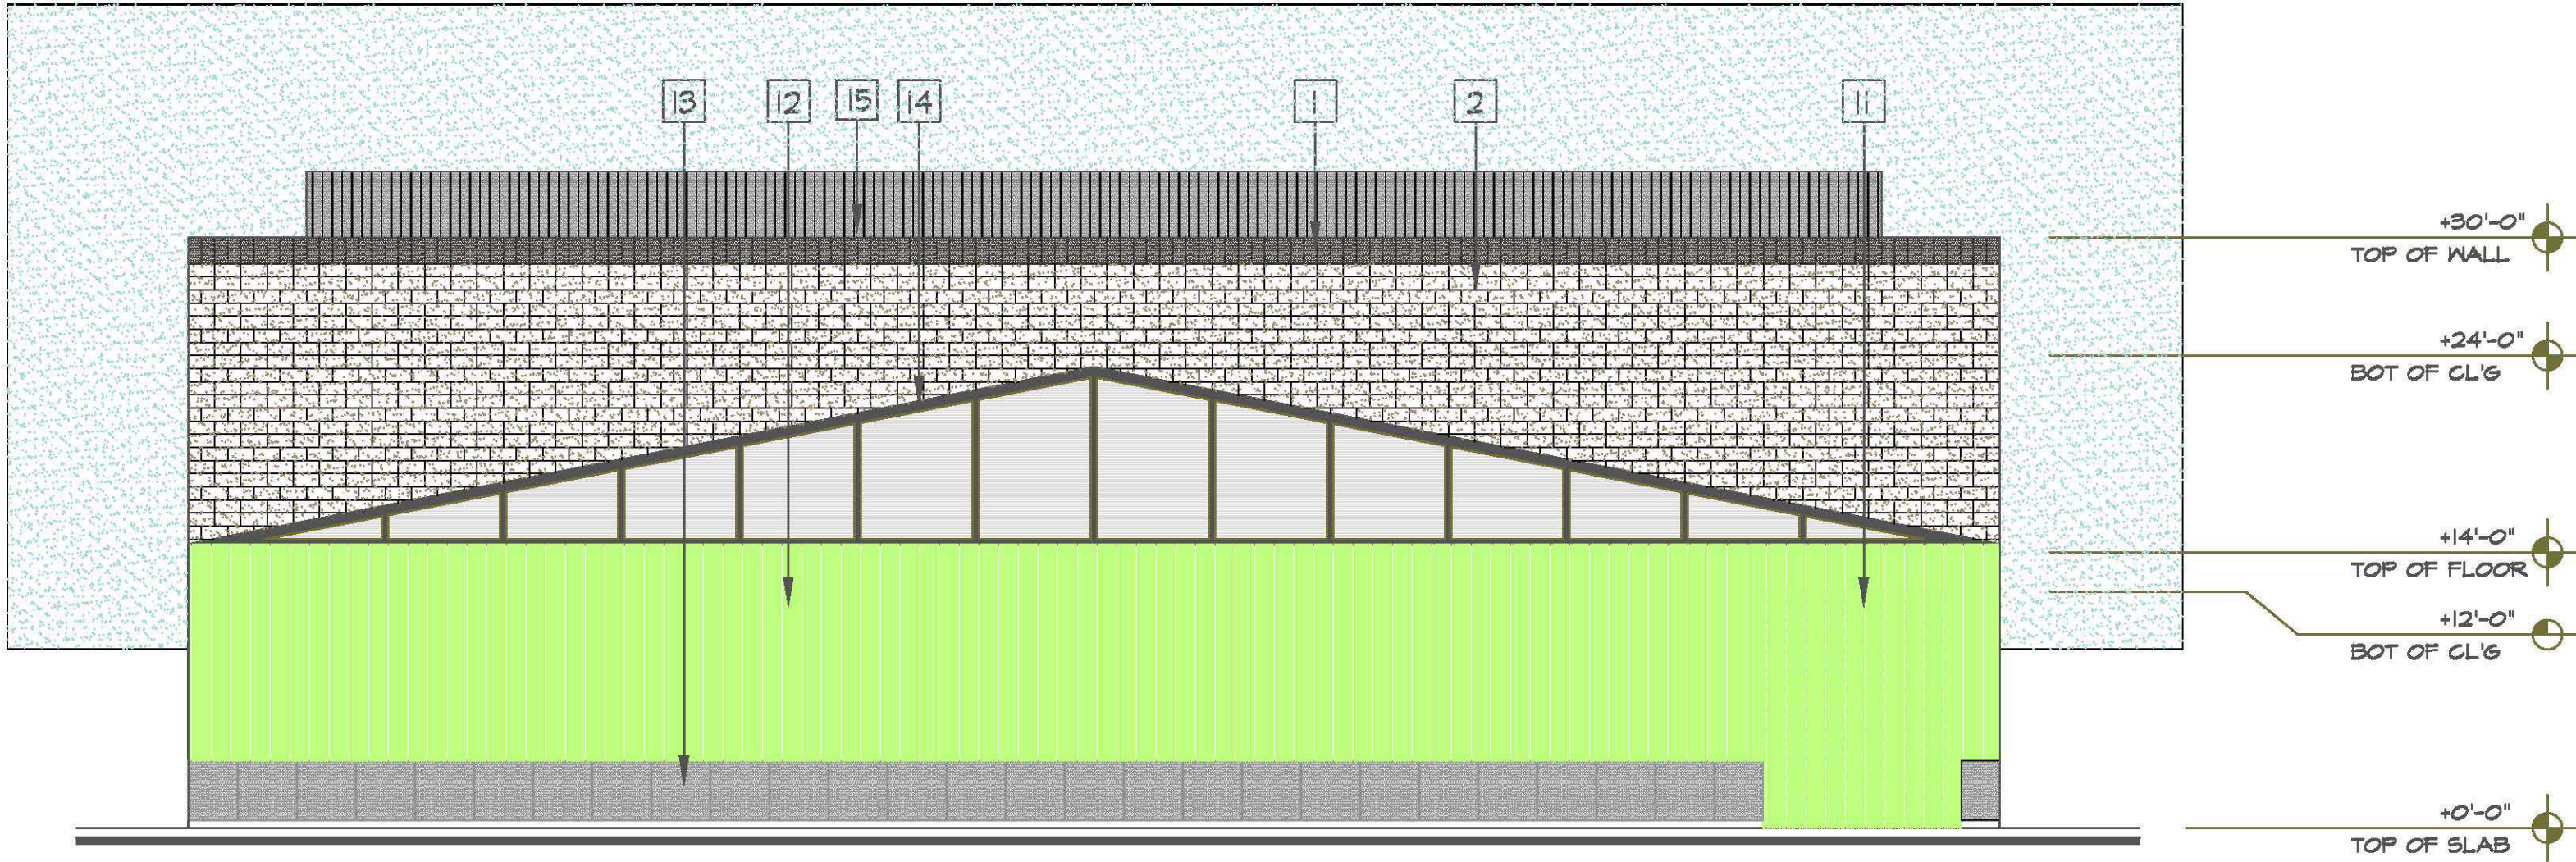

North Elevation

SCALE: 1/8" = 1'-0"

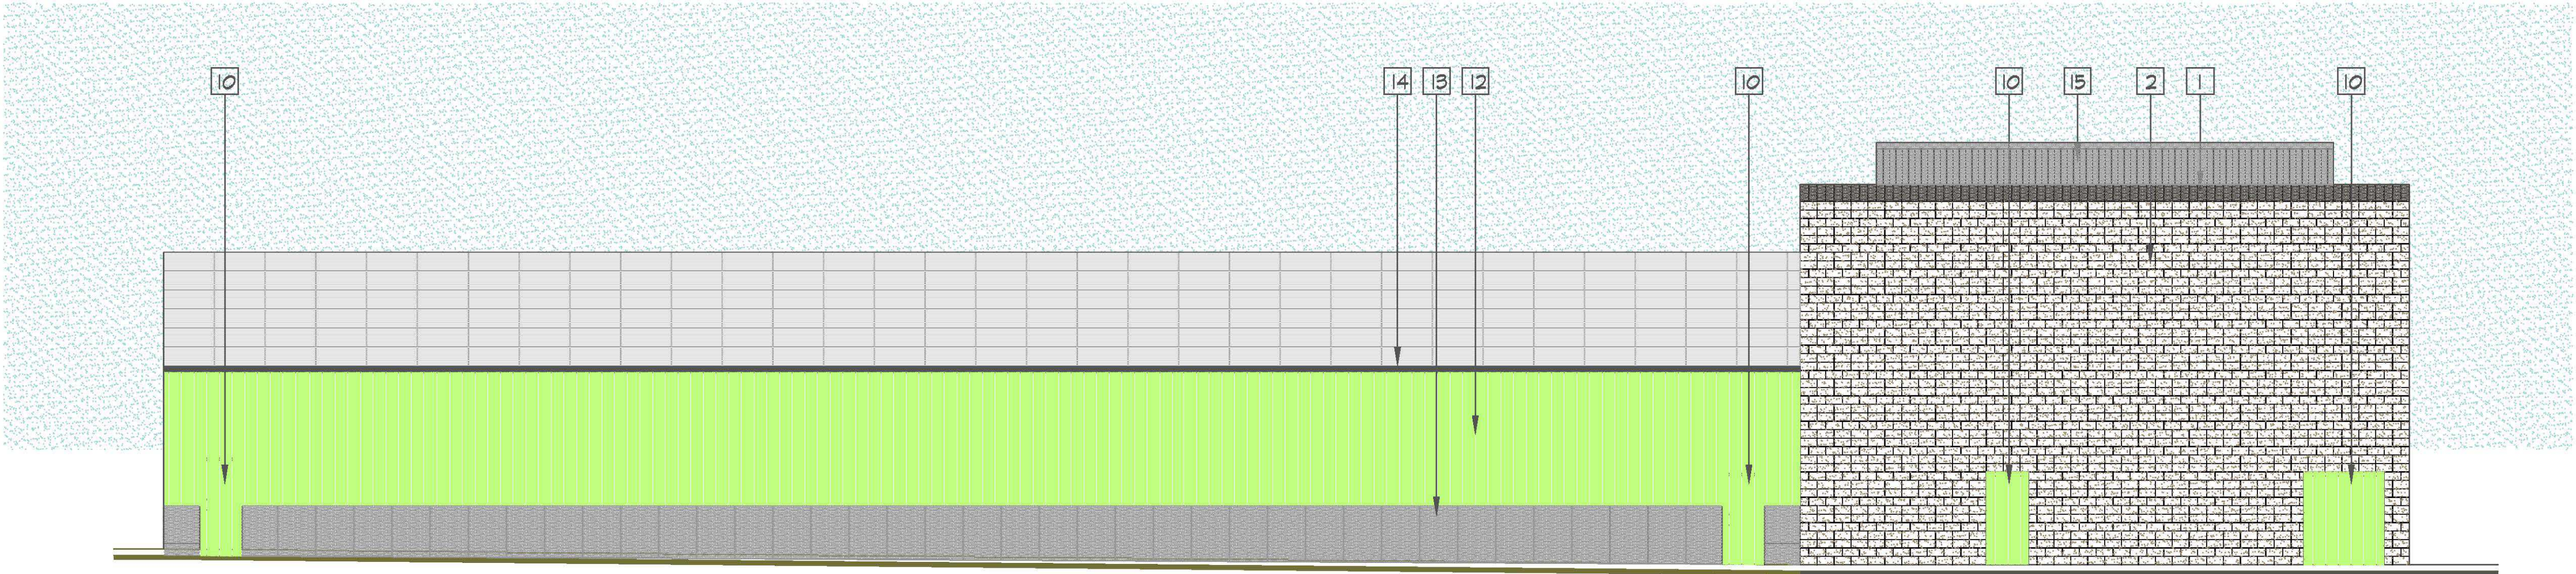

West Elevation


SCALE: 1/8" = 1'-0"

Color and Materials Schedule

- C.M.U. COLORS ARE SPECIAL ORDER COLORS
- 1 8" XB" X 16" U-LENTAL C.M.U. BY ANGELUS BLOCK CO, INC.
COLOR: MIDNIGHT PRECISION (DARK TRIM)
U-LENTAL BLOCK SET ON END FOR UPPER COARSE
 - 2 8" XB" X 16" C.M.U. BY ANGELUS BLOCK CO, INC.
COLOR: CHARCOAL PRECISION (FIELD)
 - 3 10" XB" X 16" SINGLE SCORE C.M.U. BY ANGELUS BLOCK CO, INC.
COLOR: MINT BURNISHED
ACCENT FEATURE
 - 4 10" XB" X 16" SINGLE SCORE C.M.U. BY ANGELUS BLOCK CO, INC.
COLOR: MIDNIGHT PRECISION (DARK TRIM)
1/4" B" OFF SET CORE - TOP COARSE OF 10" BLOCKS
SPECIAL ORDER
 - 5 10" XB" X 8" C.M.U. BY ANGELUS BLOCK CO, INC.
COLOR: MIDNIGHT PRECISION (VERTICAL TRIM)
 - 6 WOOD ACCENT - 1 X 4 IPE @ 4" O.C. VERTICAL
COLOR: BEHR PREMIUM TRANSPARENT WEATHERPROOFING FINISH NO. 500

Color and Materials Schedule

- 7 METAL SHADE - CUSTOM FABRICATION
COLOR: PITTSBURGH PAINTS - 307-4 DARLINGTON
- 8 STORE FRONT WINDOWS - KAVNEER ENTARA 450
COLOR: BLACK
- 9 METAL ENTRY DOOR - GLAZED
COLOR: PITTSBURGH PAINTS - 307-3 LIME BLOSSOM
- 10 METAL DOORS
COLOR: PITTSBURGH PAINTS - 307-3 LIME BLOSSOM
- 11 ROOL UP DOORS
COLOR: PITTSBURGH PAINTS - 307-3 LIME BLOSSOM
- 12 METAL GREENHOUSE SIDING - UPPER SECTIONS
COLOR: PITTSBURGH PAINTS - 307-3 LIME BLOSSOM
- 13 METAL GREENHOUSE SIDING - MAINSCOT
COLOR: PITTSBURGH PAINTS - 544-6 SHEFFIELD GRAY
- 14 METAL GREENHOUSE TRIM
COLOR: PITTSBURGH PAINTS - 544-6 SHEFFIELD GRAY
- 15 METAL EQUIPMENT SCREEN
COLOR: PITTSBURGH PAINTS - 544-6 SHEFFIELD GRAY

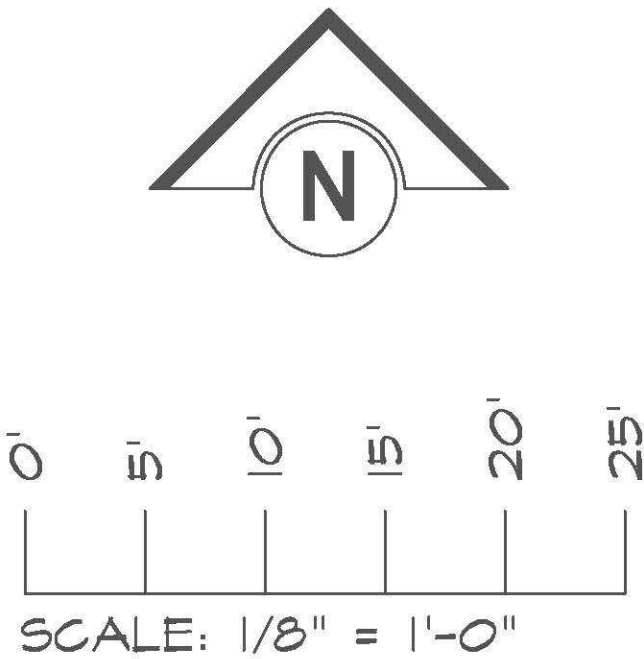

CSA

Chris Sahlin Architects
121 S. Palm Canyon Dr. Ste. 229
Palm Springs, California 92262
Tel. 760 325 5227
Fax. 760 325 5229



PROJECT Cultivation Center
15th Avenue East of Little Morongo
Desert Hot Springs, California
FOR D-9 FARMS

Revisions	Date

SHEET TITLE

Exterior Elevations

DRAWN BY CLS
DATE 12-19-16
JOB NO. 16-108
SHEET NO. ©

SD-3.2