



ELEVATION COLOR LEGEND

1. CMU BLOCK WALL - ORCO BLOCK - BLACK 100
2. CMU BLOCK WALL - ORCO BLOCK SINGLE SCORE - BLACK 250
3. METAL PANEL - HORIZONTAL - DUNN EDWARDS - DEC 718 BOXWOOD
4. METAL PANEL - VERTICAL WALL - DUNN EDWARDS - DE4387 DANGEROUS ROBOT
5. METAL PANEL - VERTICAL ROOF - DUNN EDWARDS - DE4228 PLAY ON GRAY
6. P.C. PLASTER - DUNN EDWARDS - DE4384 SNOW PEAK
7. DOOR PAINT - DUNN EDWARDS - DECT11 HEADWOOD

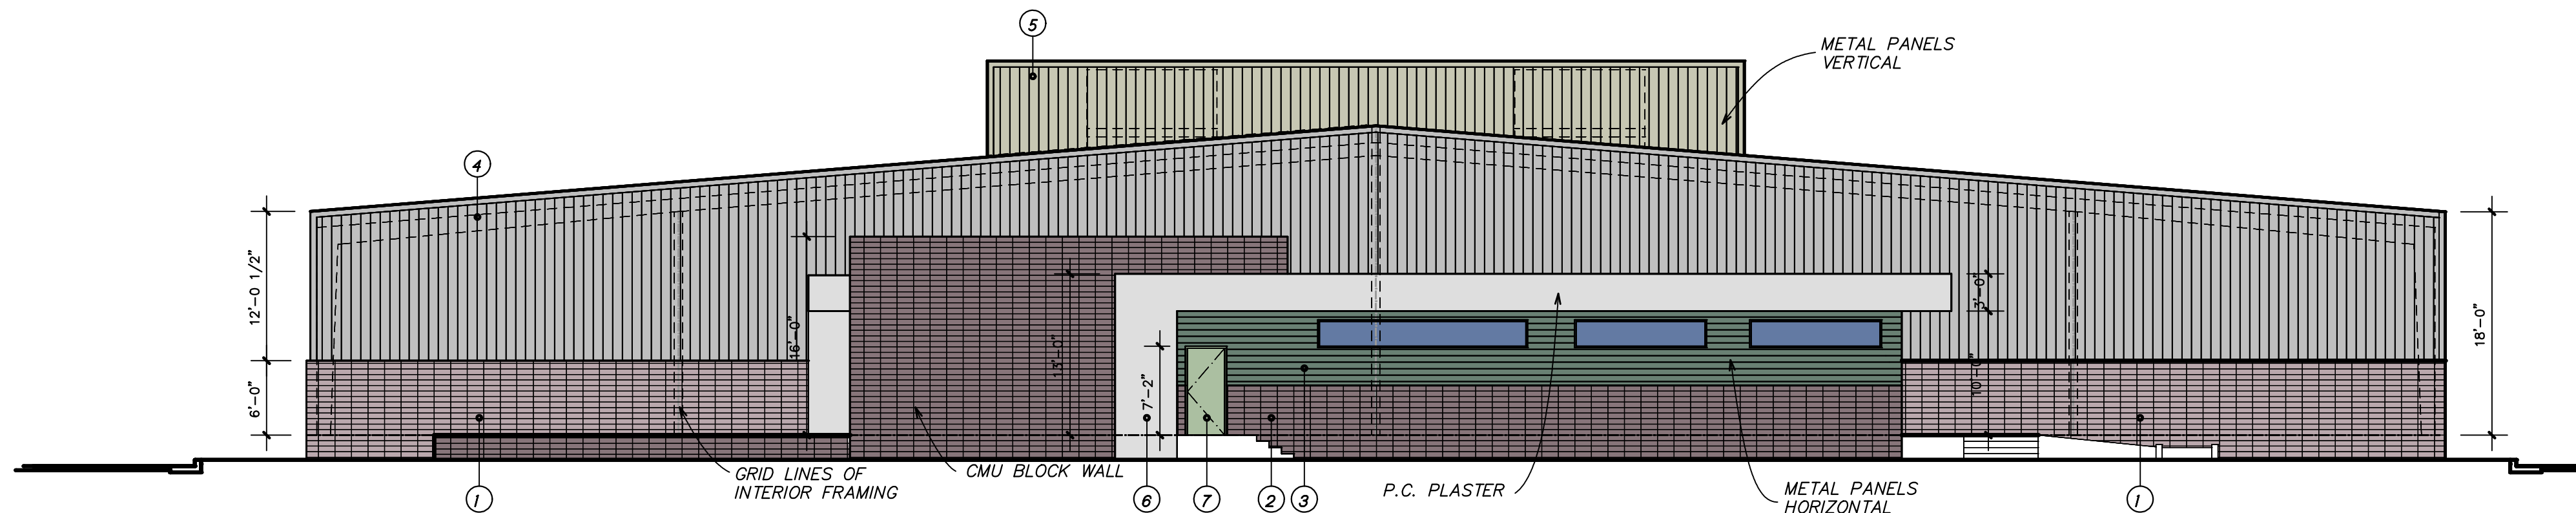


SOUTH ELEVATION

SCALE: 1"=10'

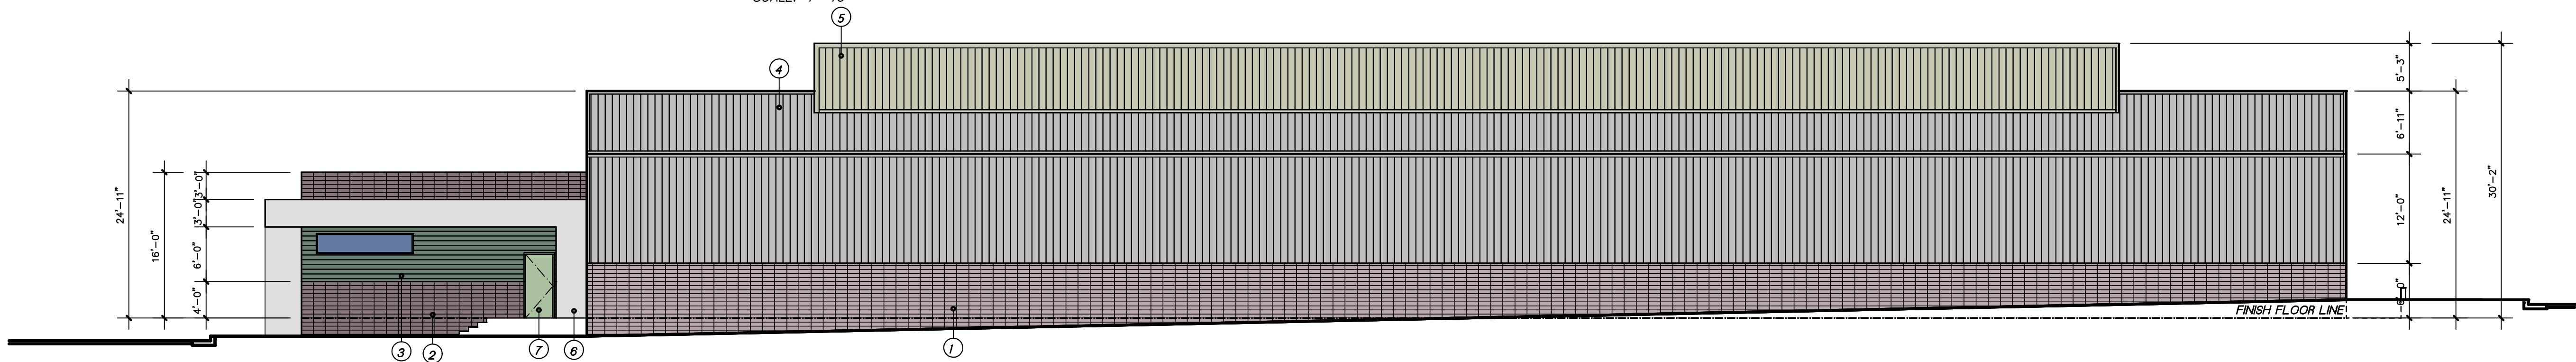


EAST ELEVATION

SCALE: 1"=10'

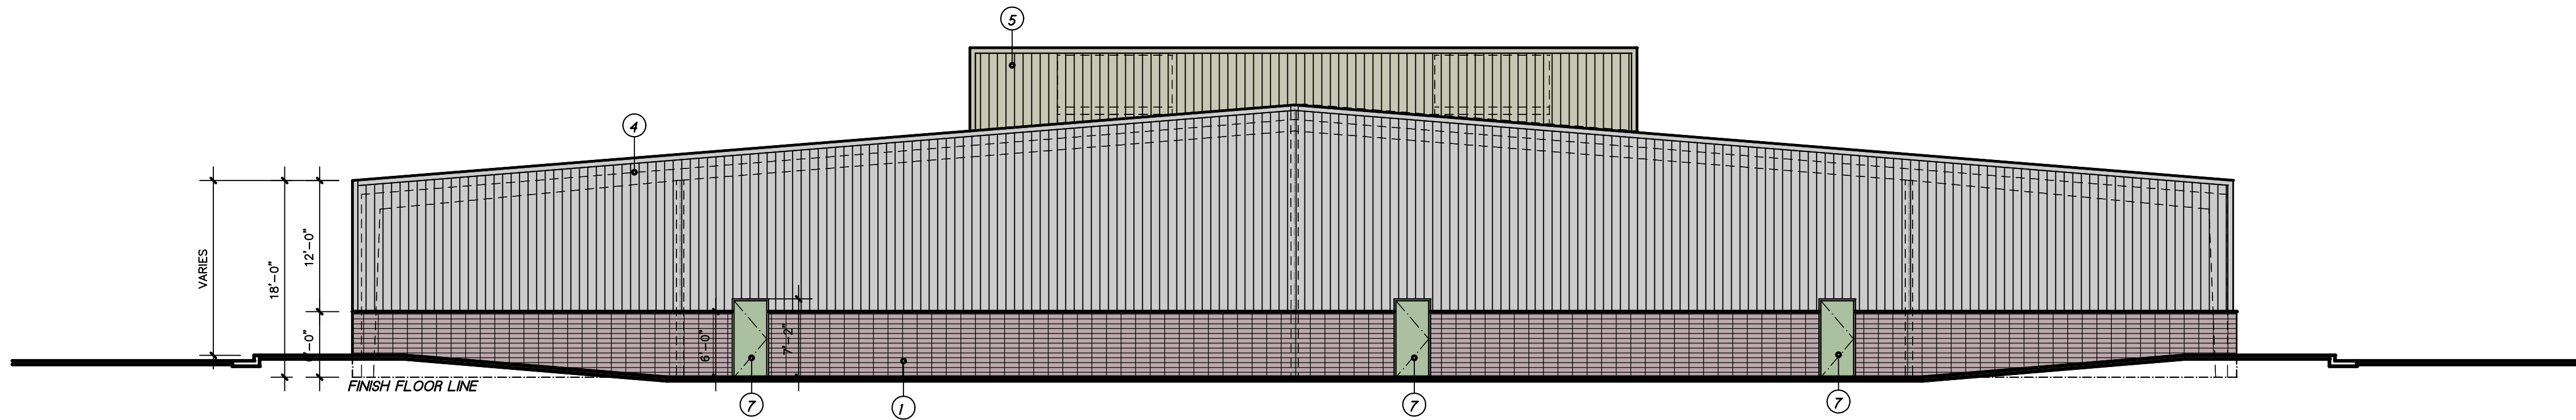

NORTH ELEVATION

SCALE: 1"=10'

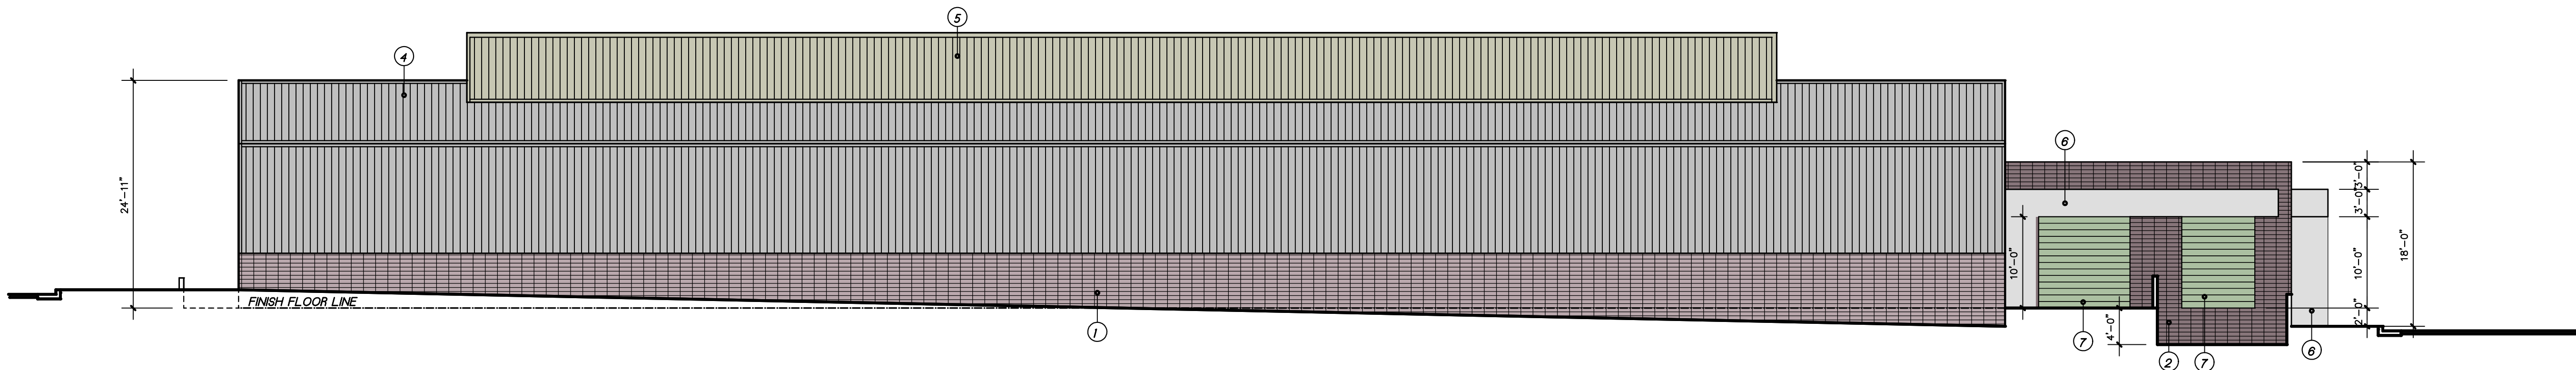

WEST ELEVATION

SCALE: 1"=10'



ALLEN M. SANBORN
ARCHITECT



71-780 SAN JACINTO DR.
BLDG. "E-1"
RANCHO MIRAGE, CA. 92270
TEL (760) 423-0600
FAX (760) 423-0603

PROJECT TITLE:
**GREEN ACRES
ENTERPRISES**

DILLON ROAD,
Desert Hot Springs, CA

SHEET TITLE:
**ELEVATIONS
PHASE I**

REVISIONS

1		
2		
3		

COPYRIGHT

THE USE OF THESE PLANS AND SPECIFICATIONS SHALL BE RESTRICTED TO THE ORIGINAL SITE FOR WHICH THEY WERE PREPARED AND PUBLICATION THEREOF IS EXPRESSLY LIMITED TO SUCH USE, REPRODUCTION, PUBLICATION, OR RE-USE BY ANY METHOD, IN WHOLE OR IN PART WITHOUT THE EXPRESS WRITTEN CONSENT OF SANBORN A/E, INC. IS PROHIBITED. TITLE TO THE PLANS AND SPECIFICATIONS SHALL REMAIN IN SANBORN A/E, INC. WITHOUT PREJUDICE. VISUAL CONTACT WITH THESE PLANS AND SPECIFICATIONS SHALL CONSTITUTE FAIR EVIDENCE OF THE ACCEPTANCE OF THESE RESTRICTIONS.

W.O.	16-137	SCALE 1"=10'
FILE NAME	A40 ELEVATIONS	
SAVE DATE	3/31/2017	
DRAWN	Allen Sanborn	
SHEET NO.		

A4.0