


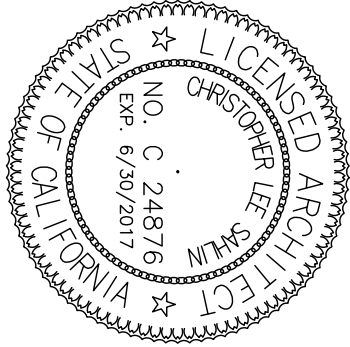

PROJECT **Desert Highlanders**
South Side of Palomar Lane
Desert Hot Springs, California
Desert Highlanders L.L.C.

FOR

Revisions


Date

SHEET TITLE

Building 3
Floor Plan

DRAWN BY CLS
DATE 5-25-17
JOB NO. 17-101
SHEET NO. ©

SD-2.3

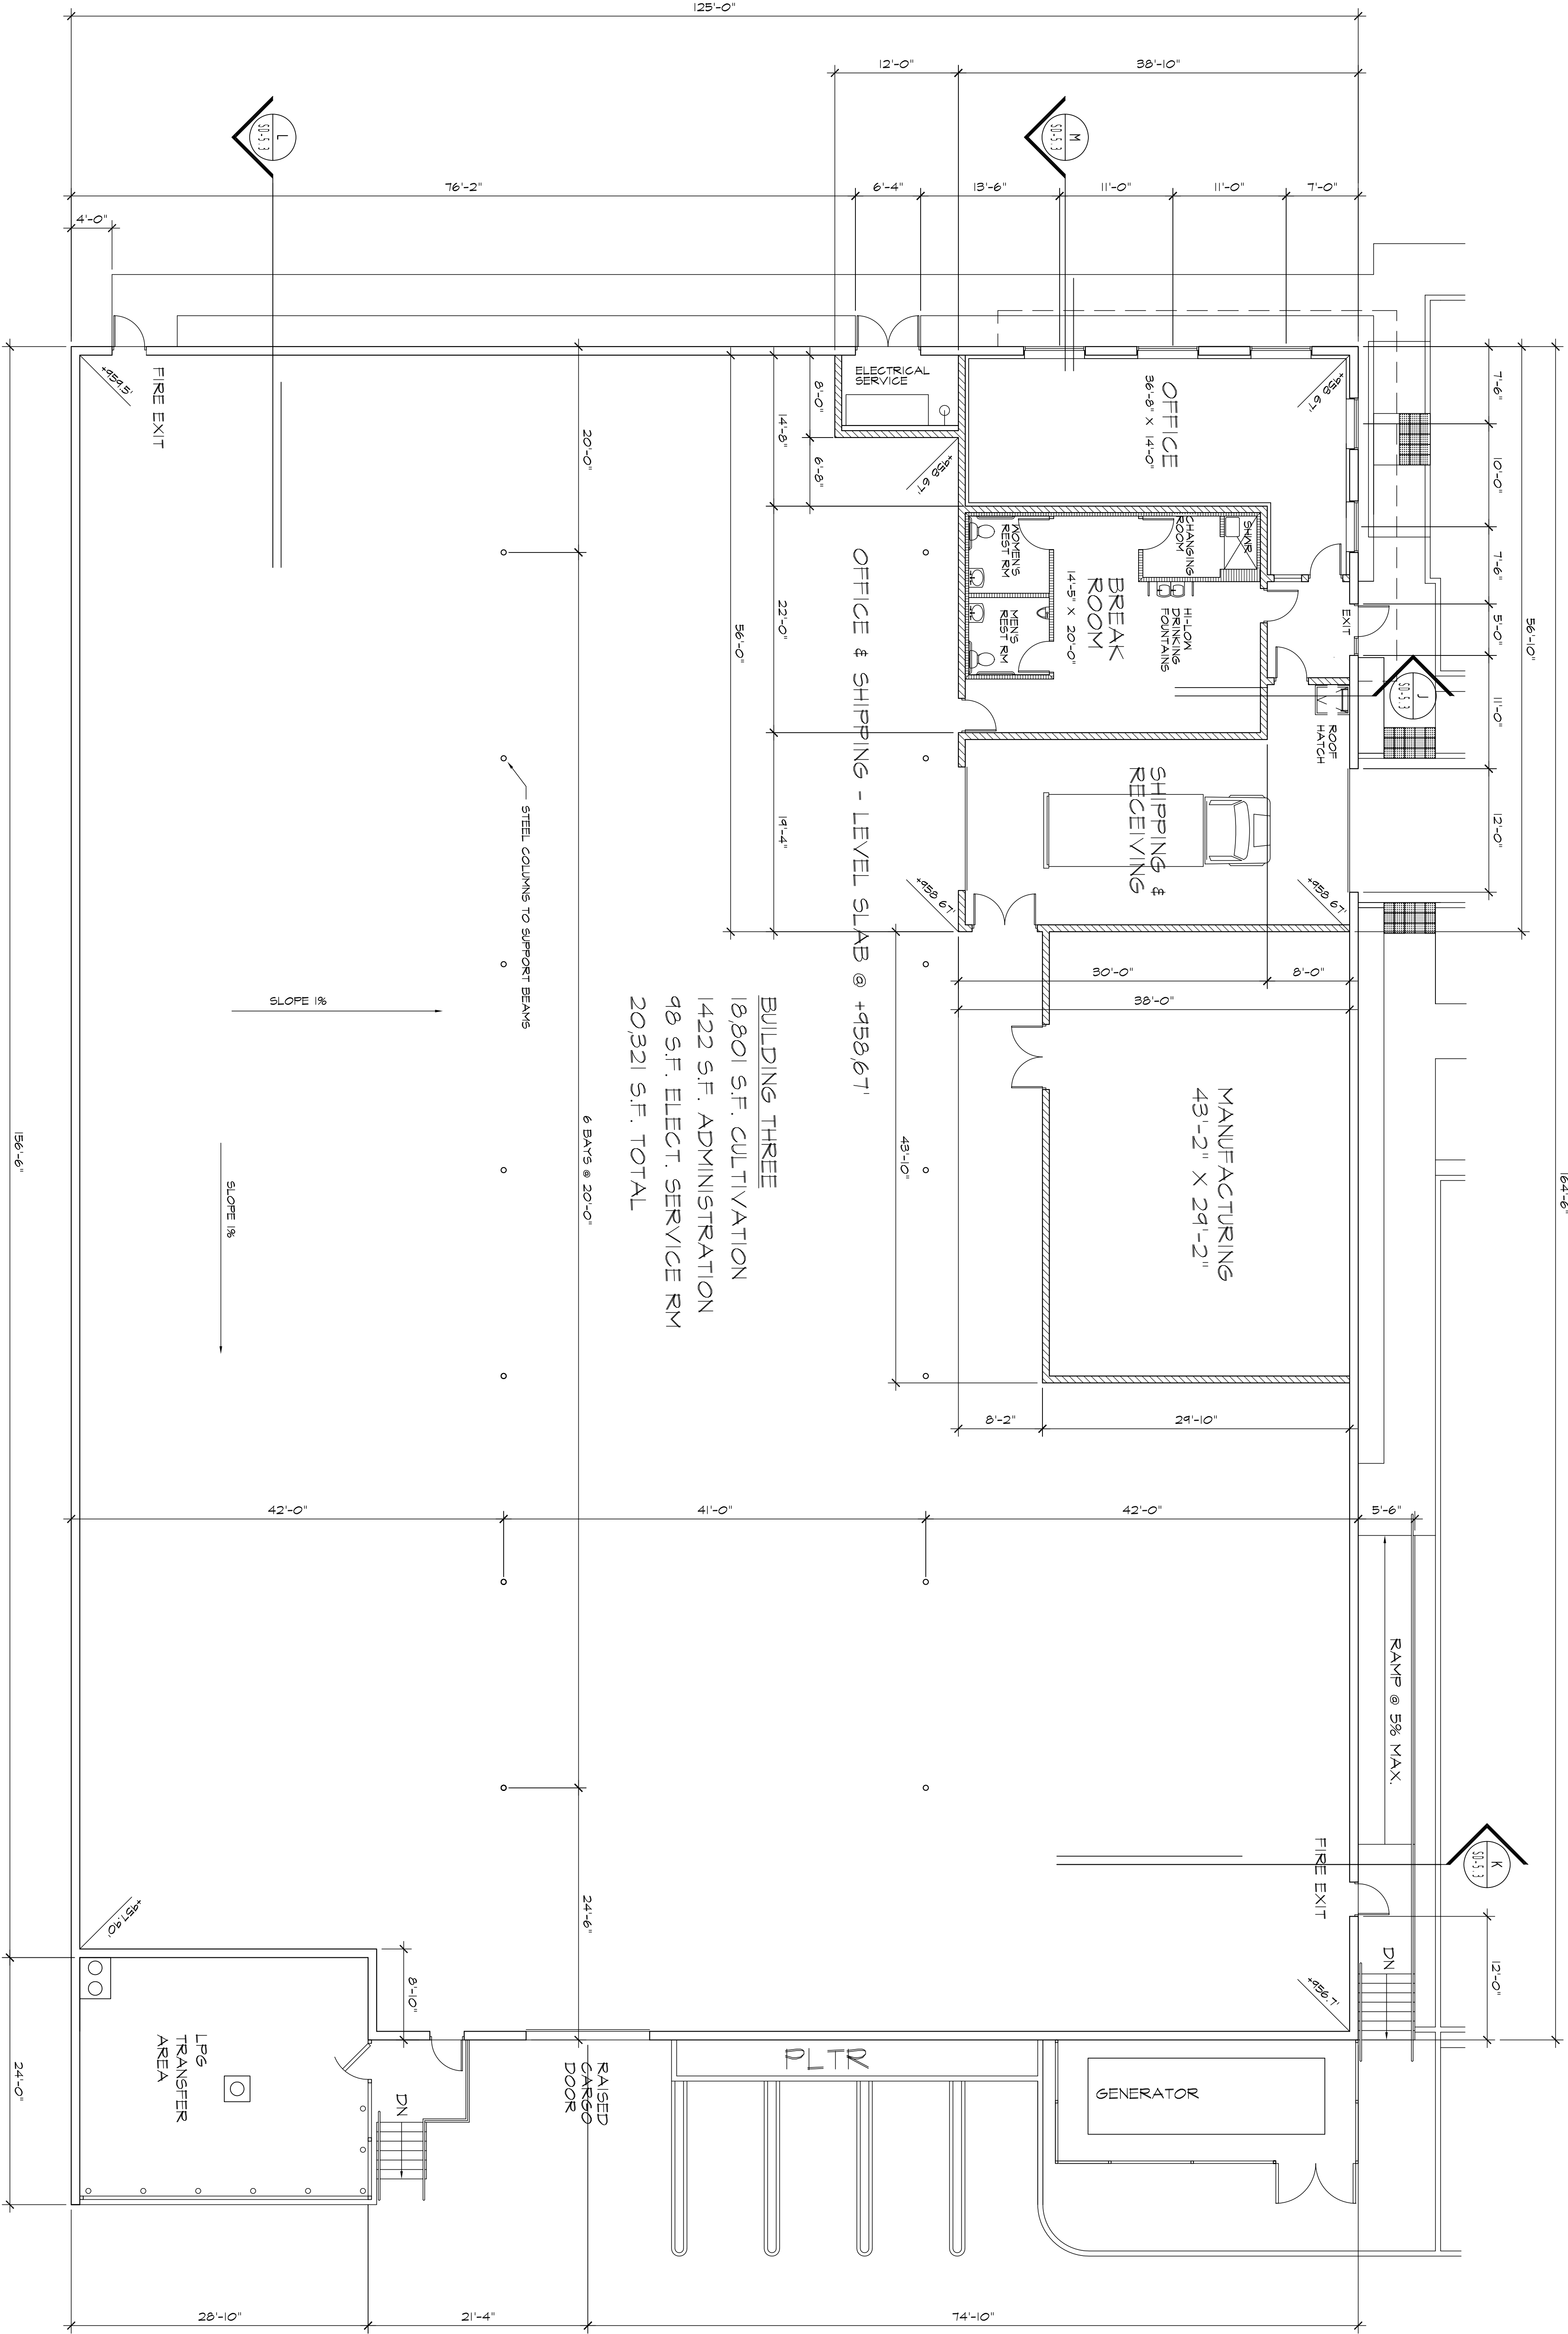

WALL LEGEND

- 10" TILT UP
- 10" TILT UP w/ 2X4 FLOORING
- 8" CMU WALL
- 2X6 OR 2X4 WOOD STUD WALL

Floor Plan

SCALE: 1/8" = 1'-0"

