


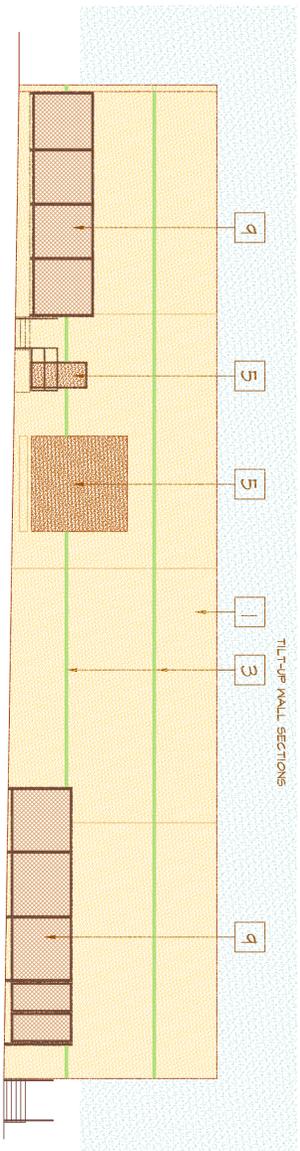


South Elevation

SCALE: 3/32" = 1'-0"




West Elevation

SCALE: 3/32" = 1'-0"

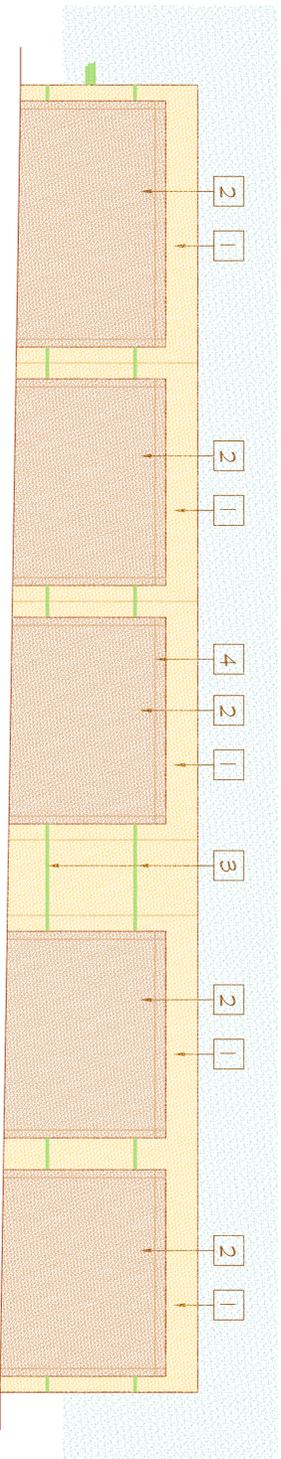


North Elevation

SCALE: 3/32" = 1'-0"

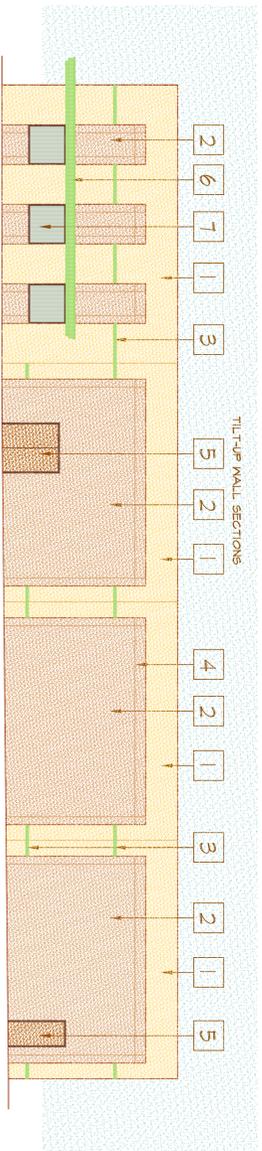


East Elevation

SCALE: 3/32" = 1'-0"

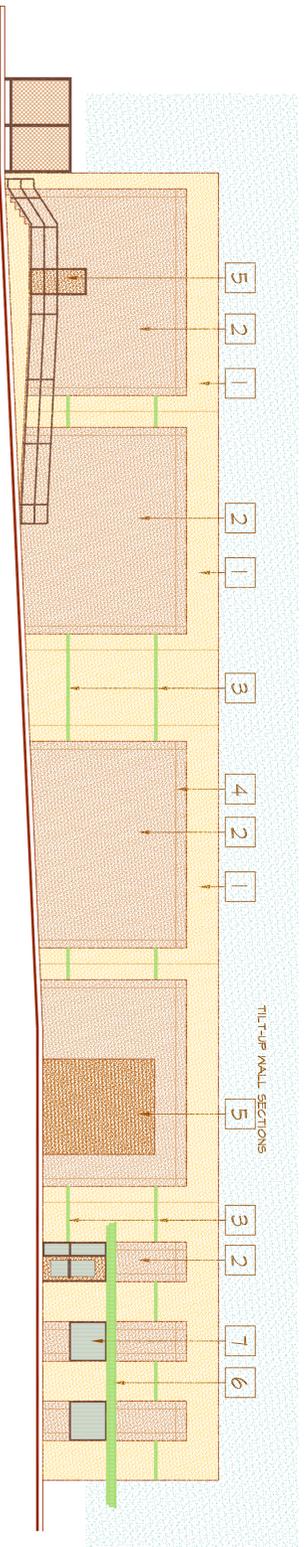

Color and Materials Schedule

- 1 BASE COLOR: DANN EDWARDS
COLOR: WINTER LIFE - DEC766
- 2 ACCENT COLOR: DANN EDWARDS
COLOR: CAVED ROLE - DET671
- 3 STRIPE COLOR: DANN EDWARDS
COLOR: NATURE - DES940
- 4 1" X 1" REVEAL STRIP
COLOR: CAVED ROLE - DET671
- 5 ROLL UP & METAL DOORS: DANN EDWARDS
COLOR: TERRAZZITA SAND - DE6156
- 6 METAL SHADE - CUSTOM FABRICATION: DANN EDWARDS
COLOR: NATURE - DES940
- 7 STORE FRONT WINDOWS - KAMMEER ENTARA 450
COLOR: CLASSIC BRONZE
- 8 CHAINLINK FENCING
COLOR: NATURAL ZINK
- 9 CHAINLINK FENCING
COLOR: NATURAL ZINK

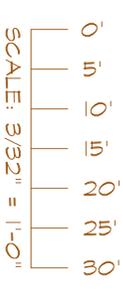

PROJECT **Desert Highlanders**
 South Side of Palomar Lane
 Desert Hot Springs, California
 Desert Highlanders L.L.C.

FOR _____
 Date _____

Revisions _____
 Date _____

SHEET TITLE _____

Exterior Elevations Bldg 3

DRAWN BY _____ OLS
 DATE 5-25-17
 JOB NO. 17-101
 SHEET NO. _____

SD-3.3