


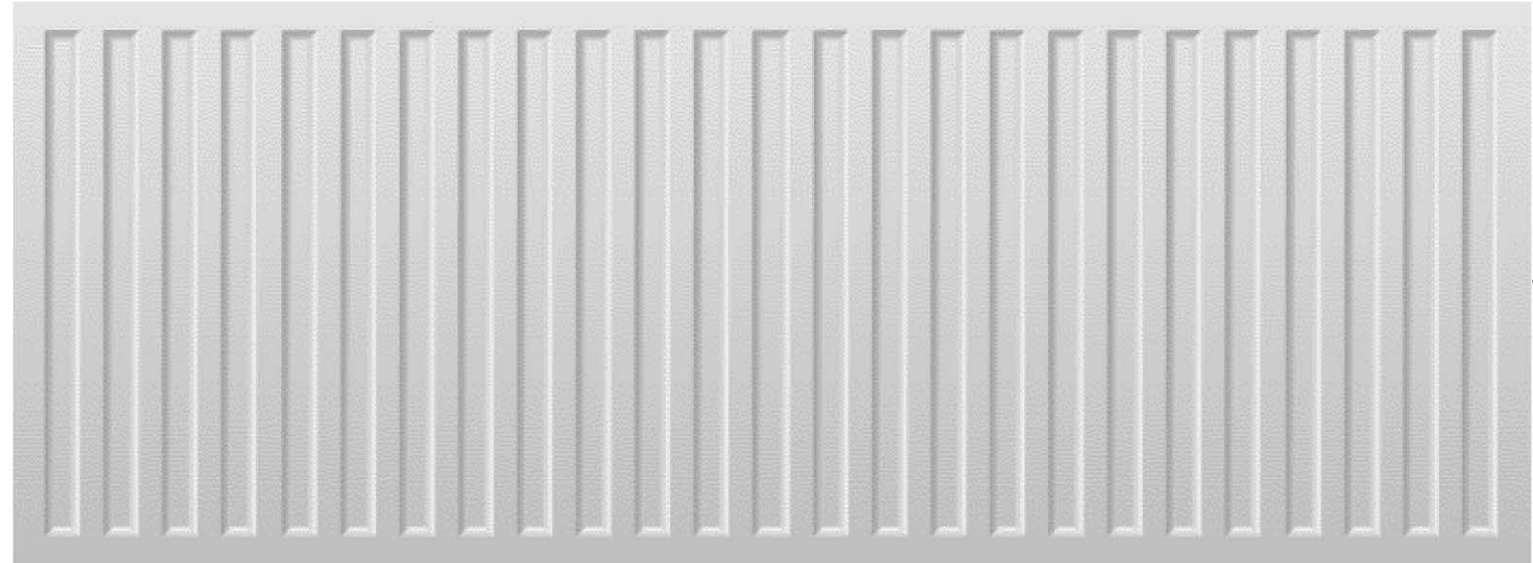


PAINTED STEEL SHIPPING CONTAINER MATERIAL




CONTAINER INTERIOR
NO SCALE




CONTAINER INTERIOR
NO SCALE

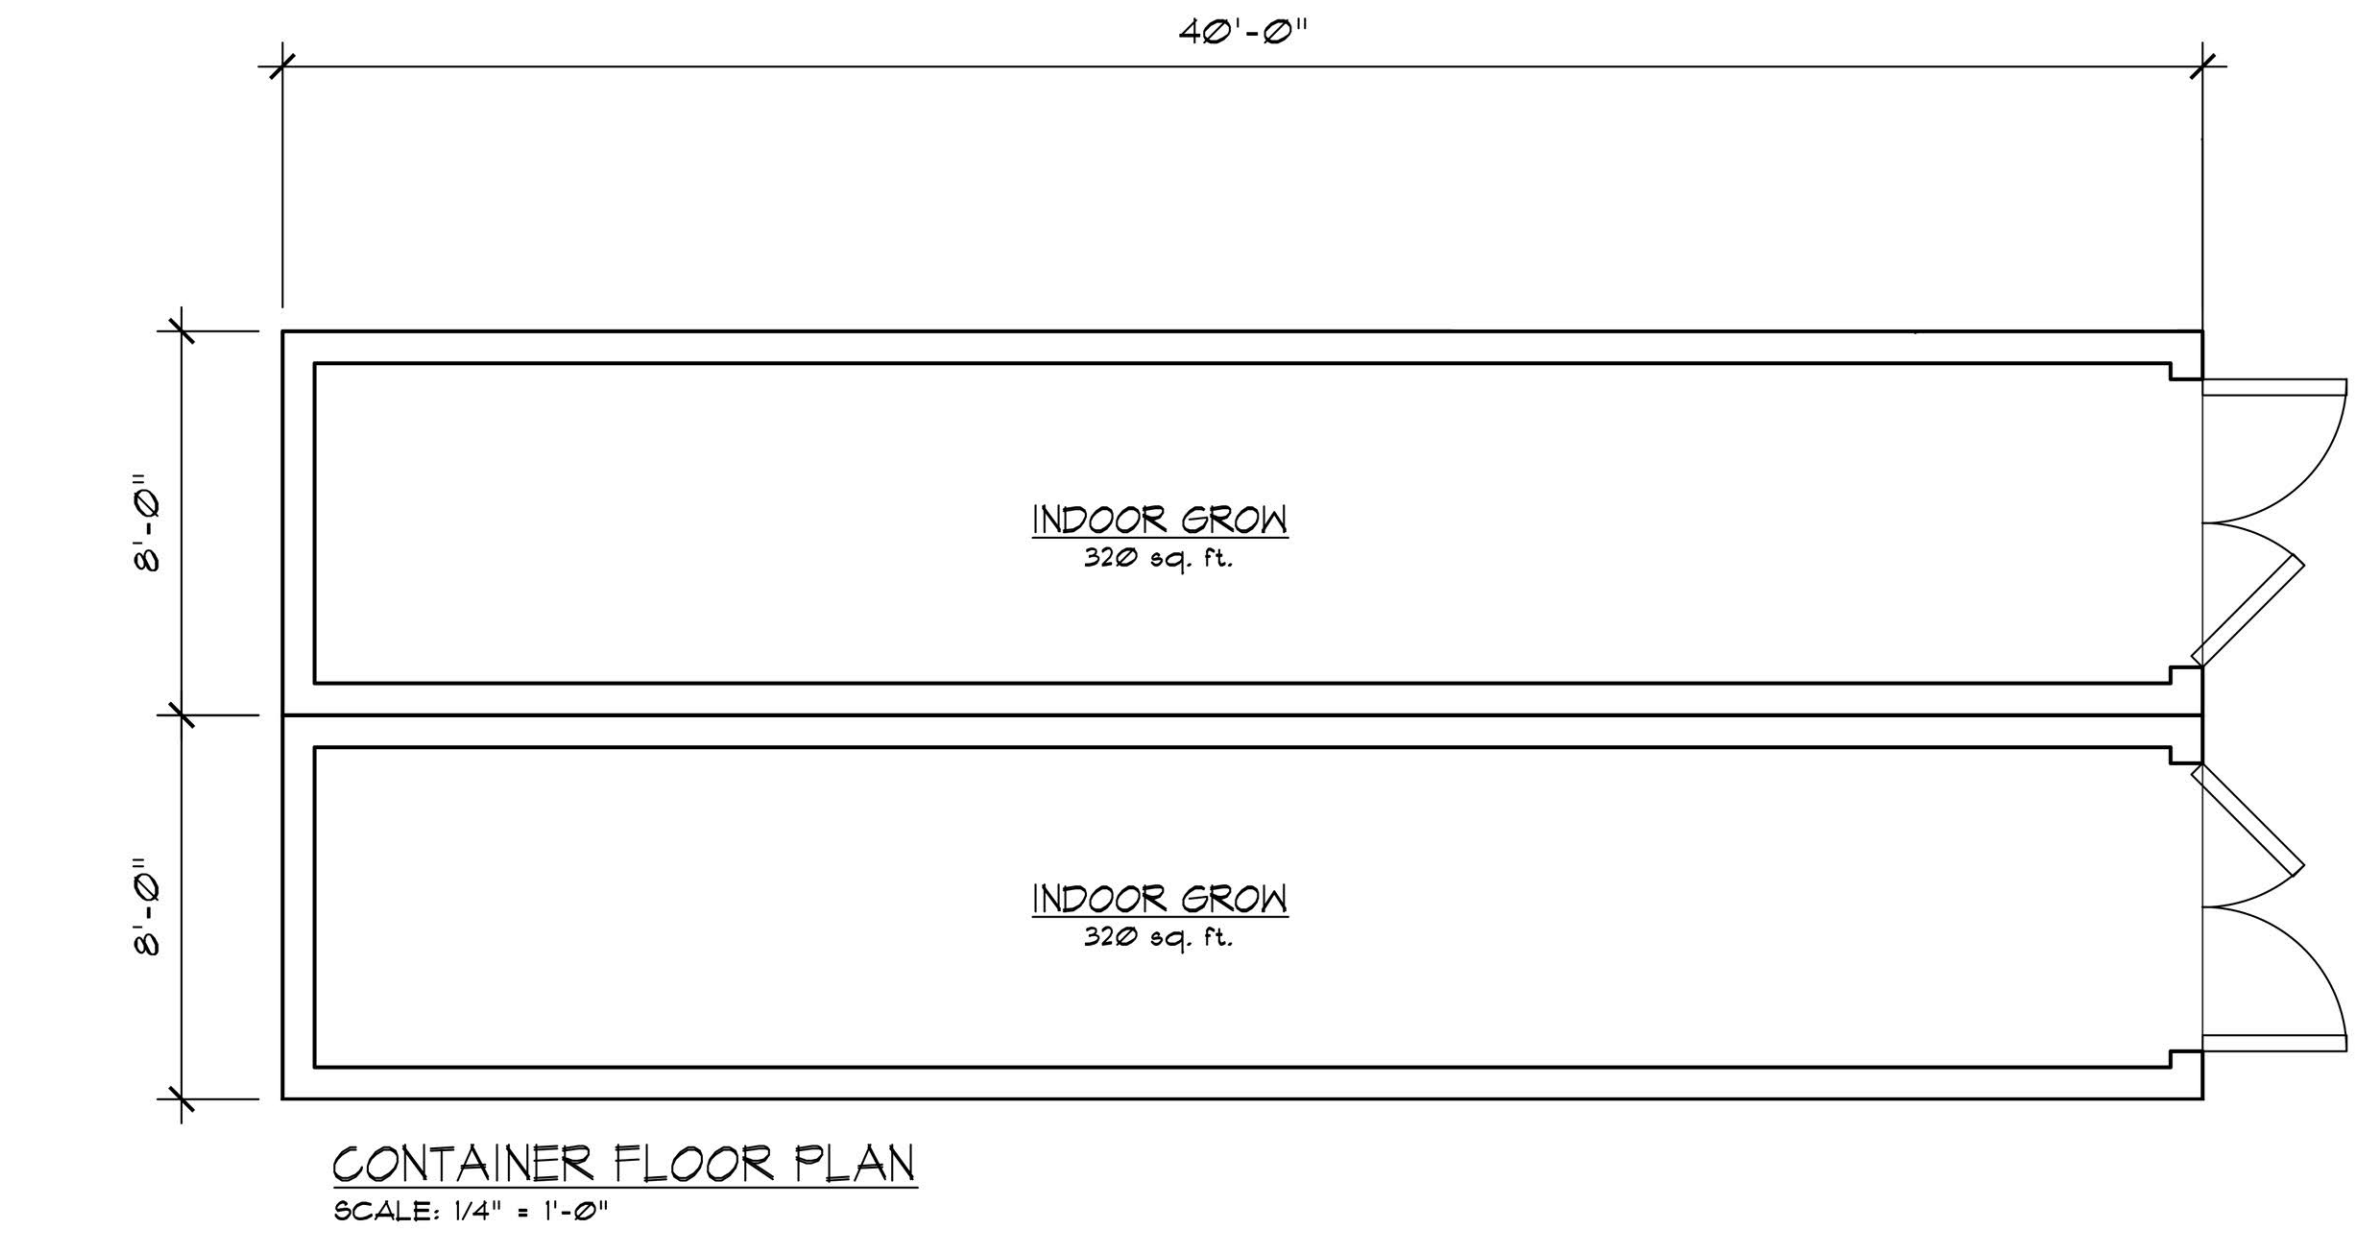


CONTAINER FLOOR PLAN
SCALE: 1/4" = 1'-0"

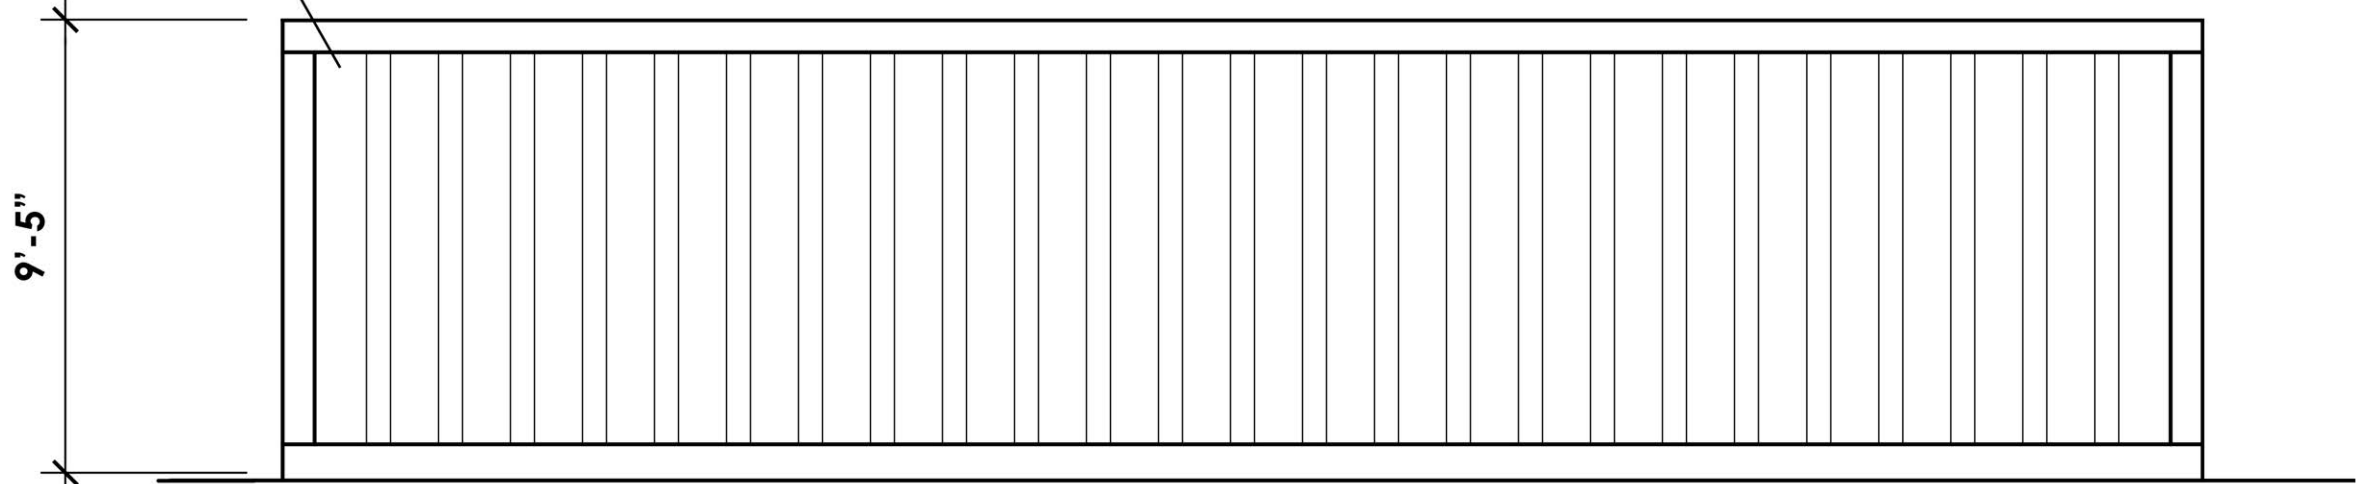


NORTH ELEVATION
SCALE: 1/4" = 1'-0"

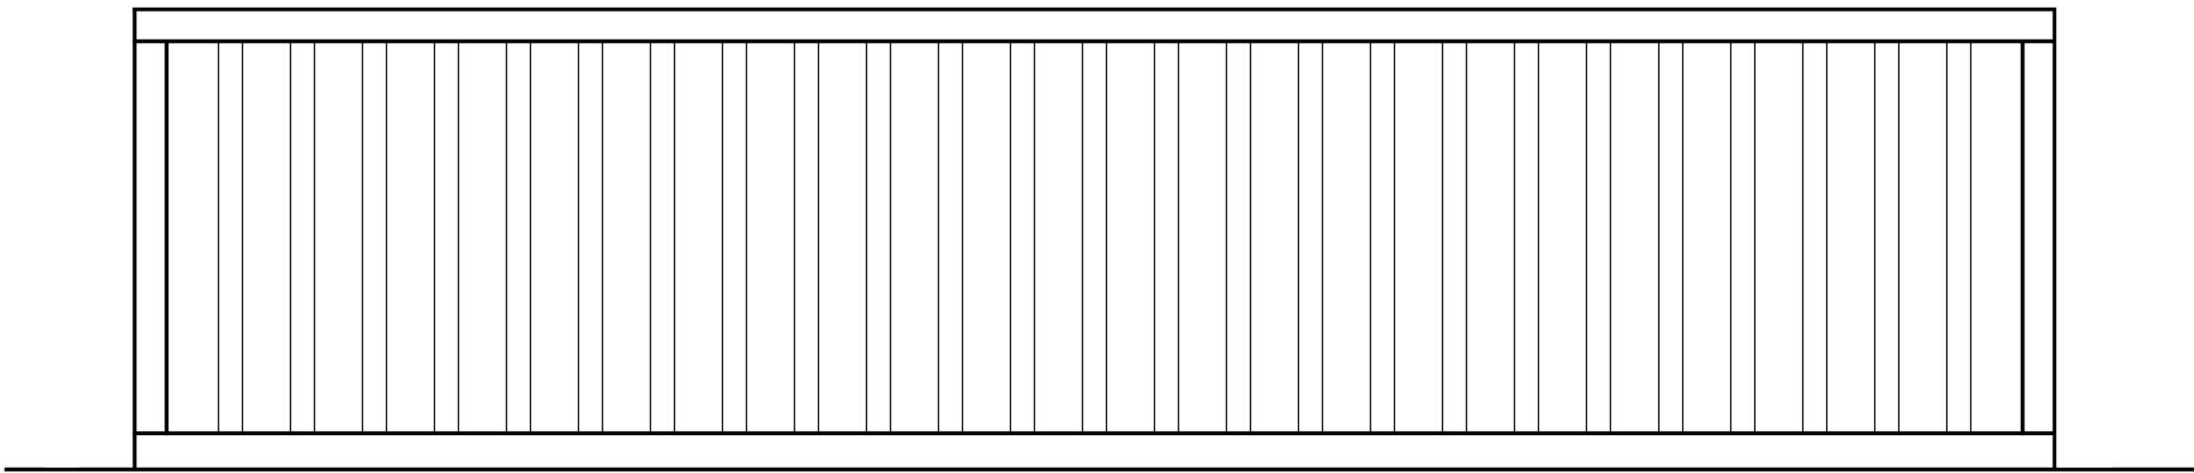

SOUTH ELEVATION
SCALE: 1/4" = 1'-0"

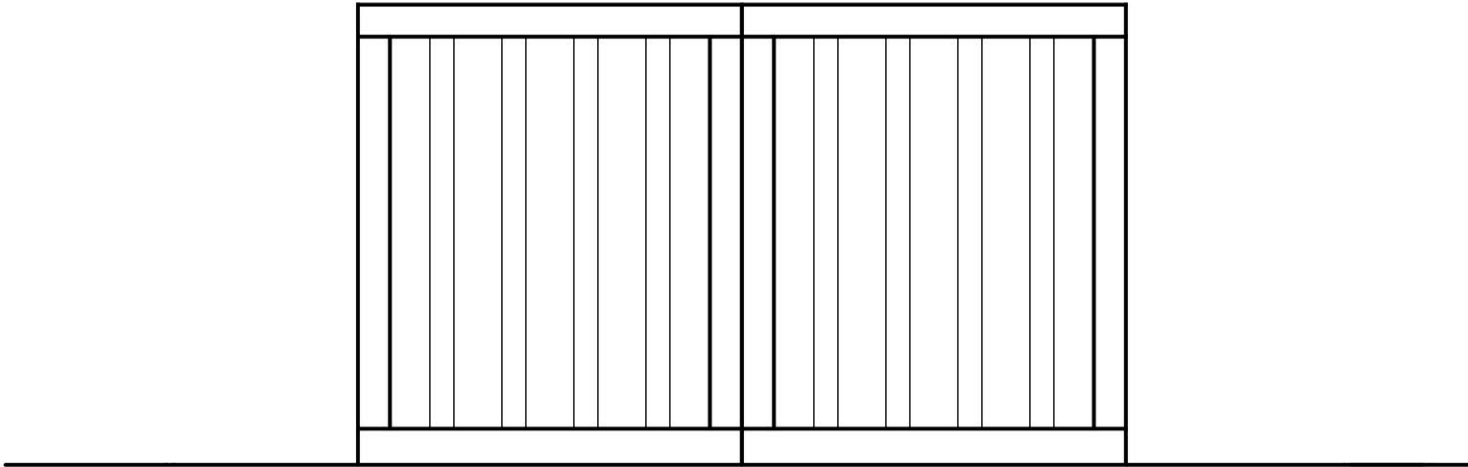


WEST ELEVATION
SCALE: 1/4" = 1'-0"

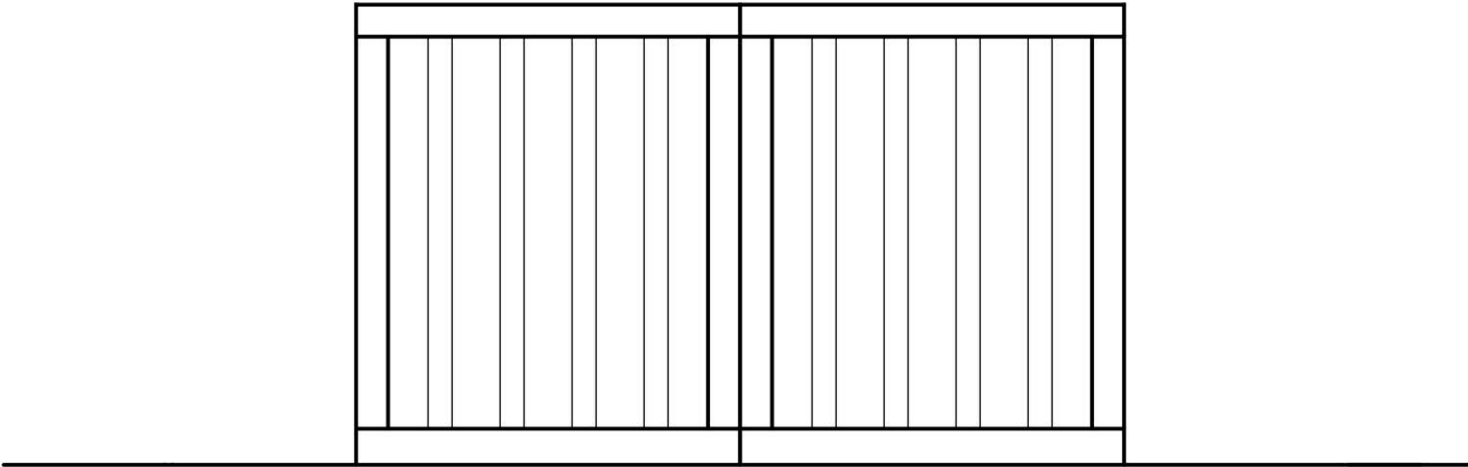

EAST ELEVATION
SCALE: 1/4" = 1'-0"

STAMP

 

YUCCA MESA HOLDINGS, LLC.

ISSUE DATE: 01/02/011	
REVISIONS:	

CONTAINER PLANS