


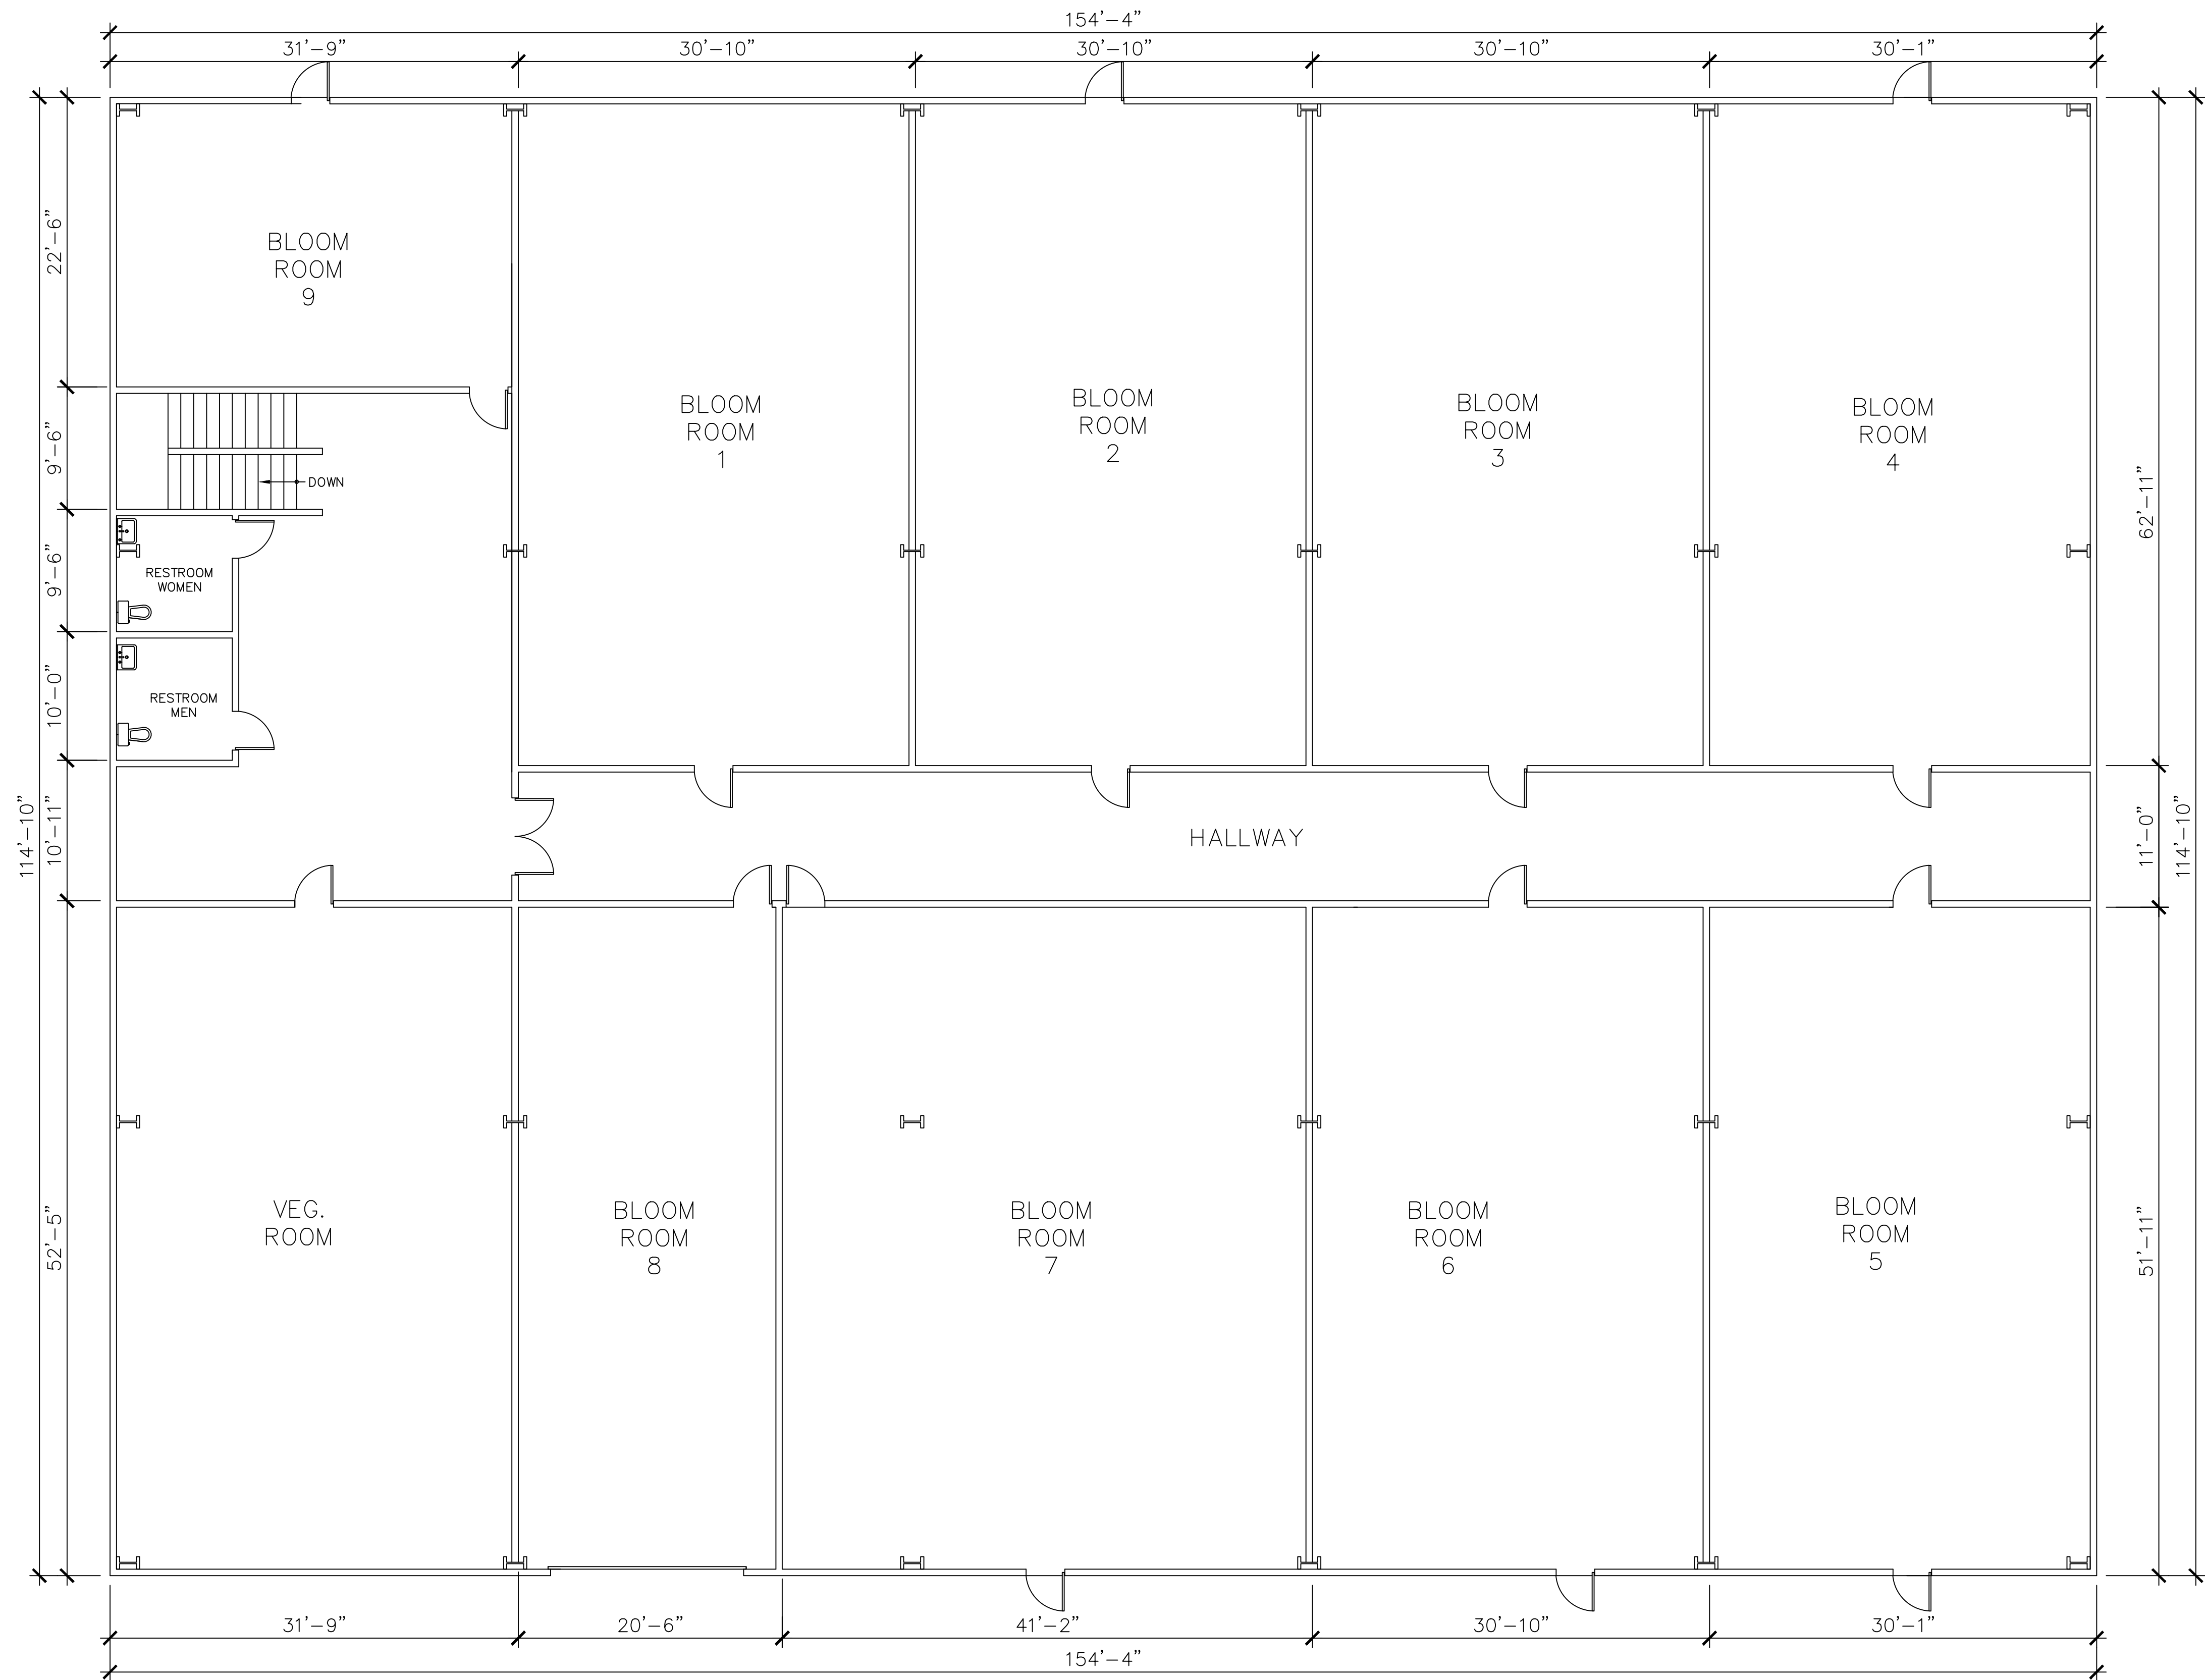

PROP. SECOND FLOOR PLAN
SCALE: 1/8"=1'-0"

Underground Service Alert



Call: TOLL FREE
800-422-4133

"RECORD DRAWING"	
REVISION	

AMIR ENGINEERING & SURVEYING INC.
CIVIL ENGINEERS • LAND PLANNERS • SURVEYORS
160 LURING DRIVE, SUITE A
PALM SPRINGS, CA 92262
PHONE: (760) 318-7424
FAX: (760) 318-7410

OWNER: KAMI AMIRIANFAR
737 CROCKER STREET
LOS ANGELES, CA. 90021
TELEPHONE: (213) 590-4545

CITY OF DESERT HOT SPRINGS
PROPOSED SECOND FLOOR PLAN
PARCEL #4 RS 32/95, LITTLE MORONGO ROAD
DESERT HOT SPRINGS, CA
SEC. 1, T. 3 S., R. 4 E., S.B.B.M.

FILE NO.	SHEET _
	OF
DWG. NO.	SHEETS
CUP 24-17	