



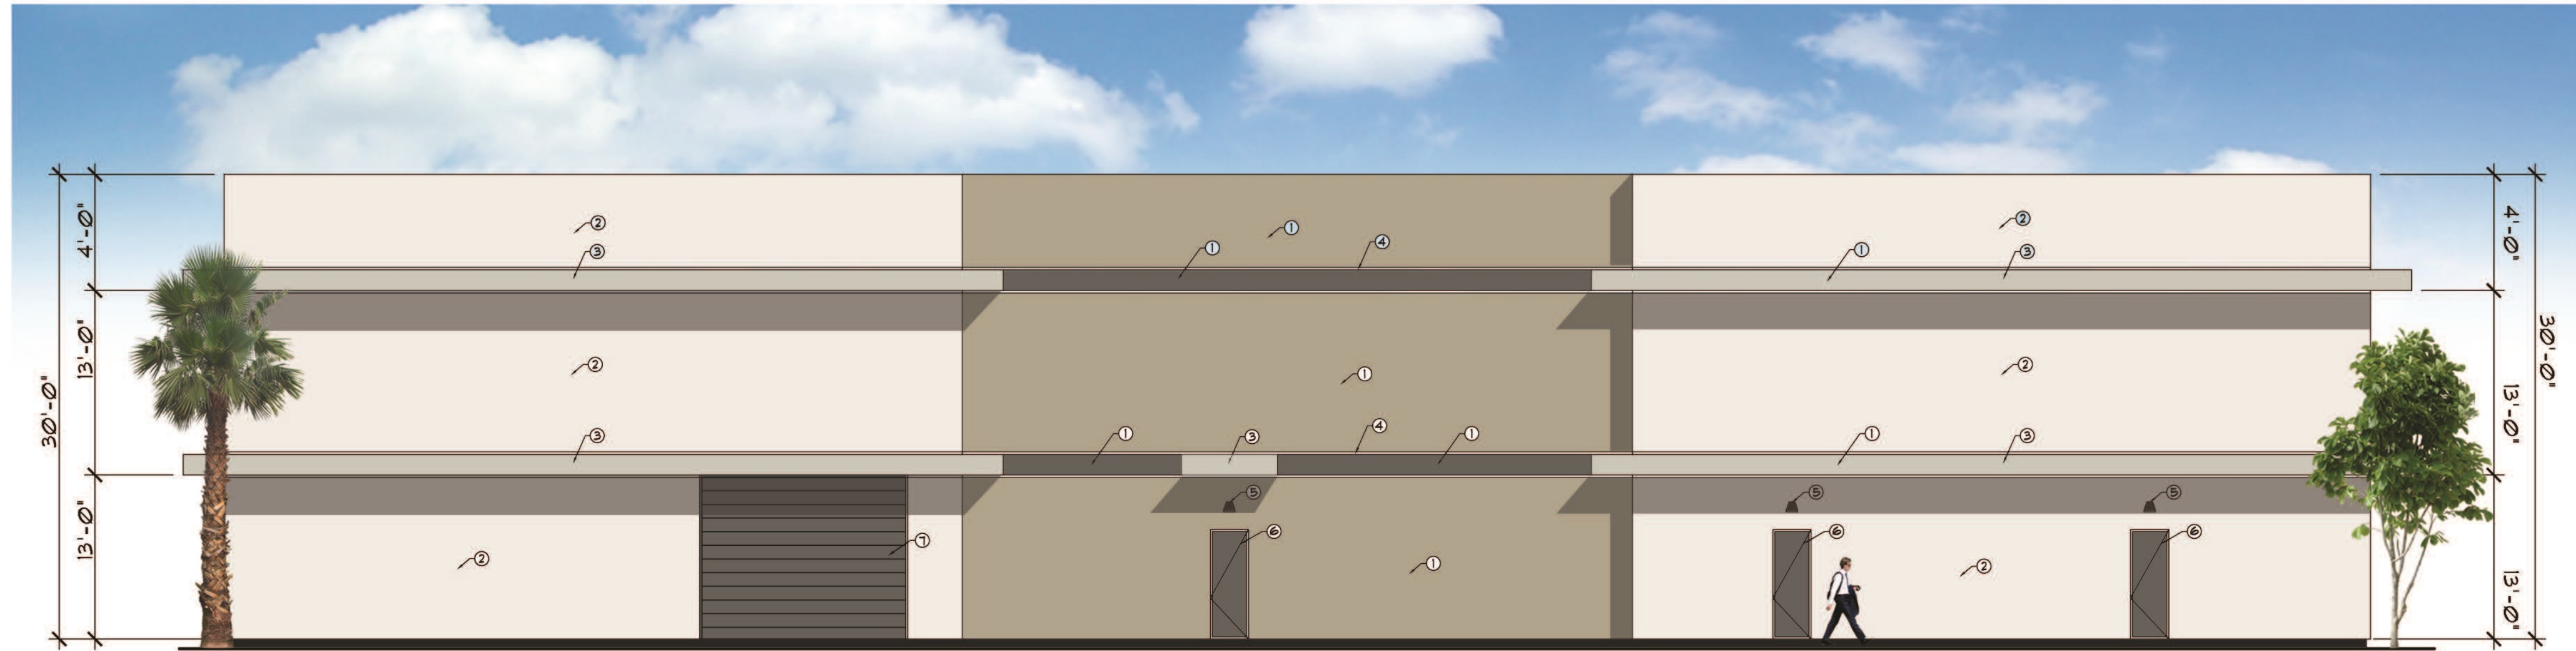

LEGEND

- ① PROP. STUCCO OVER WOOD WALL
SW 1052 GRAY AREA
COLOR (SHERWIN WILLIAMS)
- ② PROP. STUCCO OVER WOOD WALL
SW 1004 SNOWBOUND
COLOR (SHERWIN WILLIAMS)
- ③ PROP. STUCCO OVER WOOD WALL
SW 1051 SILVER STRAND
COLOR (SHERWIN WILLIAMS)
- ④ PROP. STUCCO OVER WOOD WALL
SW 1068 GRIZZLE GRAY
COLOR (SHERWIN WILLIAMS)
- ⑤ PROP. OUTSIDE LIGHT
10 W LED WALL PACK
FINISH: DARK BRONZE
- ⑥ PROP. STEEL DOOR
SW 1068 GRIZZLE GRAY
COLOR (SHERWIN WILLIAMS)
- ⑦ PROP. STEEL ROLL-UP DOOR
SW 1068 GRIZZLE GRAY
COLOR (SHERWIN WILLIAMS)

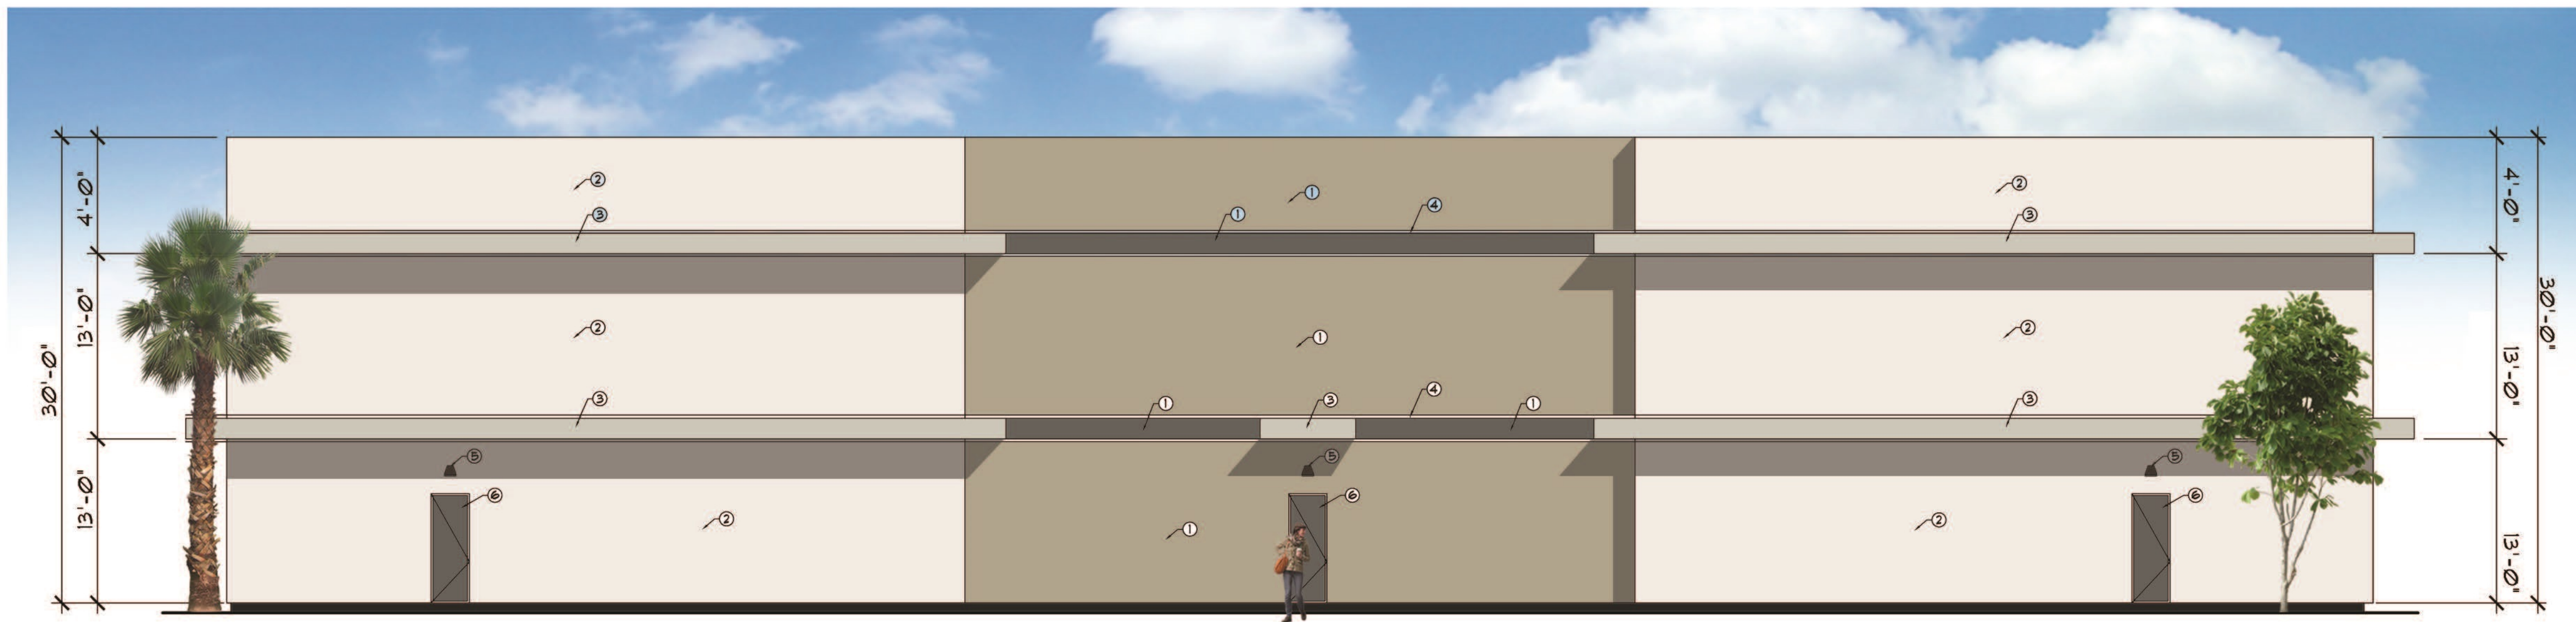

PROP. SOUTH ELEVATION
SCALE: 1/8" = 1'-0"

Underground Service Alert



Call: TOLL FREE
800-422-4133

TWO WORKING DAYS BEFORE YOU DIG

"RECORD DRAWING"

REVISION

AMIR ENGINEERING & SURVEYING INC.
CIVIL ENGINEERS • LAND PLANNERS • SURVEYORS
180 LURING DRIVE, SUITE A
PALM SPRINGS, CA 92262
PHONE: (760) 318-7424
FAX: (760) 318-7410

OWNER: **KAMI AMIRIANFAR**
737 SOUTH CROCKER STREET
LOS ANGELES, CA. 90021

CITY OF DESERT HOT SPRINGS
PROP. ELEVATION PLAN 2
PARCEL #4 RS 32/95, LITTLE MORONGO ROAD
DESERT HOT SPRINGS, CA.
SEC. 1, T. 3 S., R. 4 E., S.B.B.M.

FILE NO. SHEET _
OF
DWG. NO. _ SHEETS