
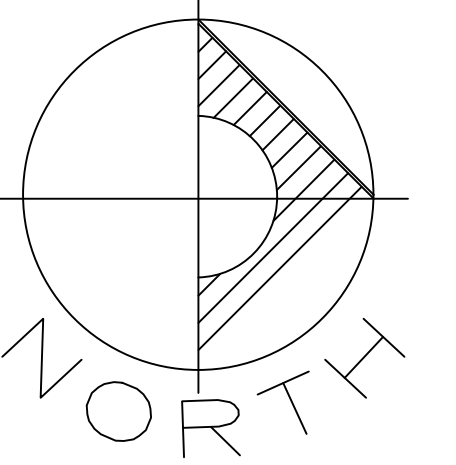


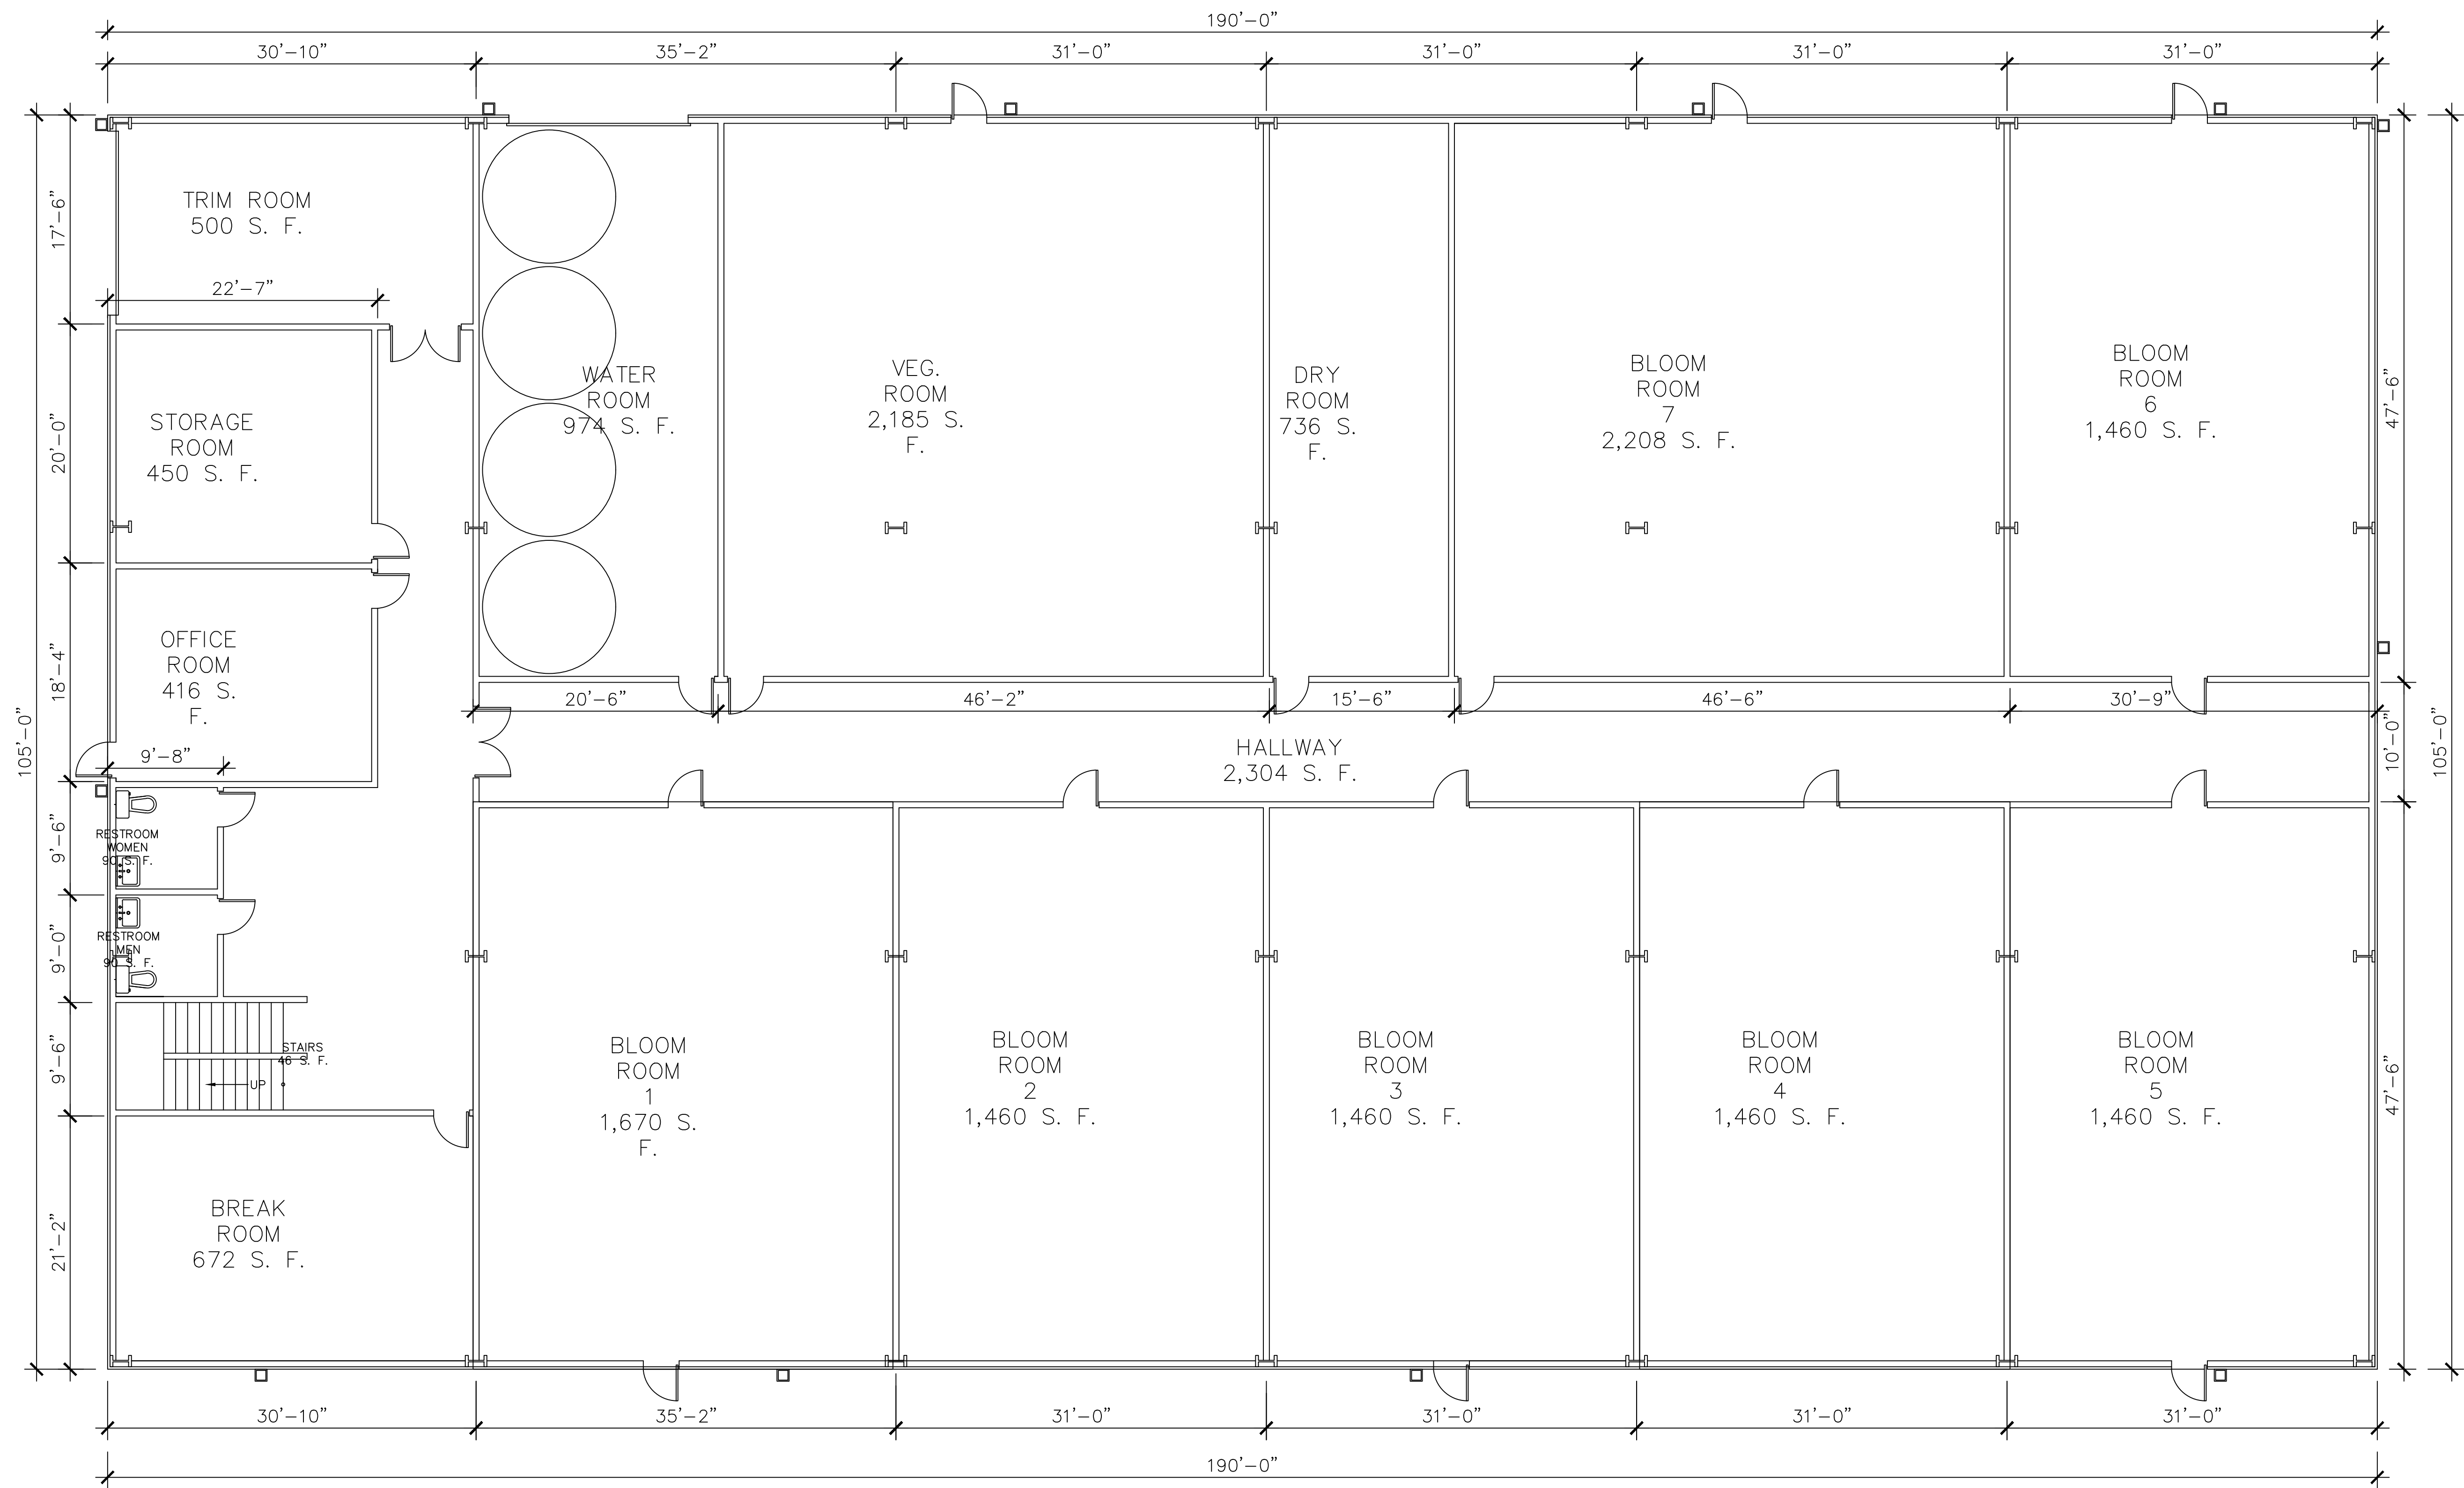

PROP. FIRST FLOOR PLAN
BUILDING 1
SCALE: 1/8"=1'-0"