



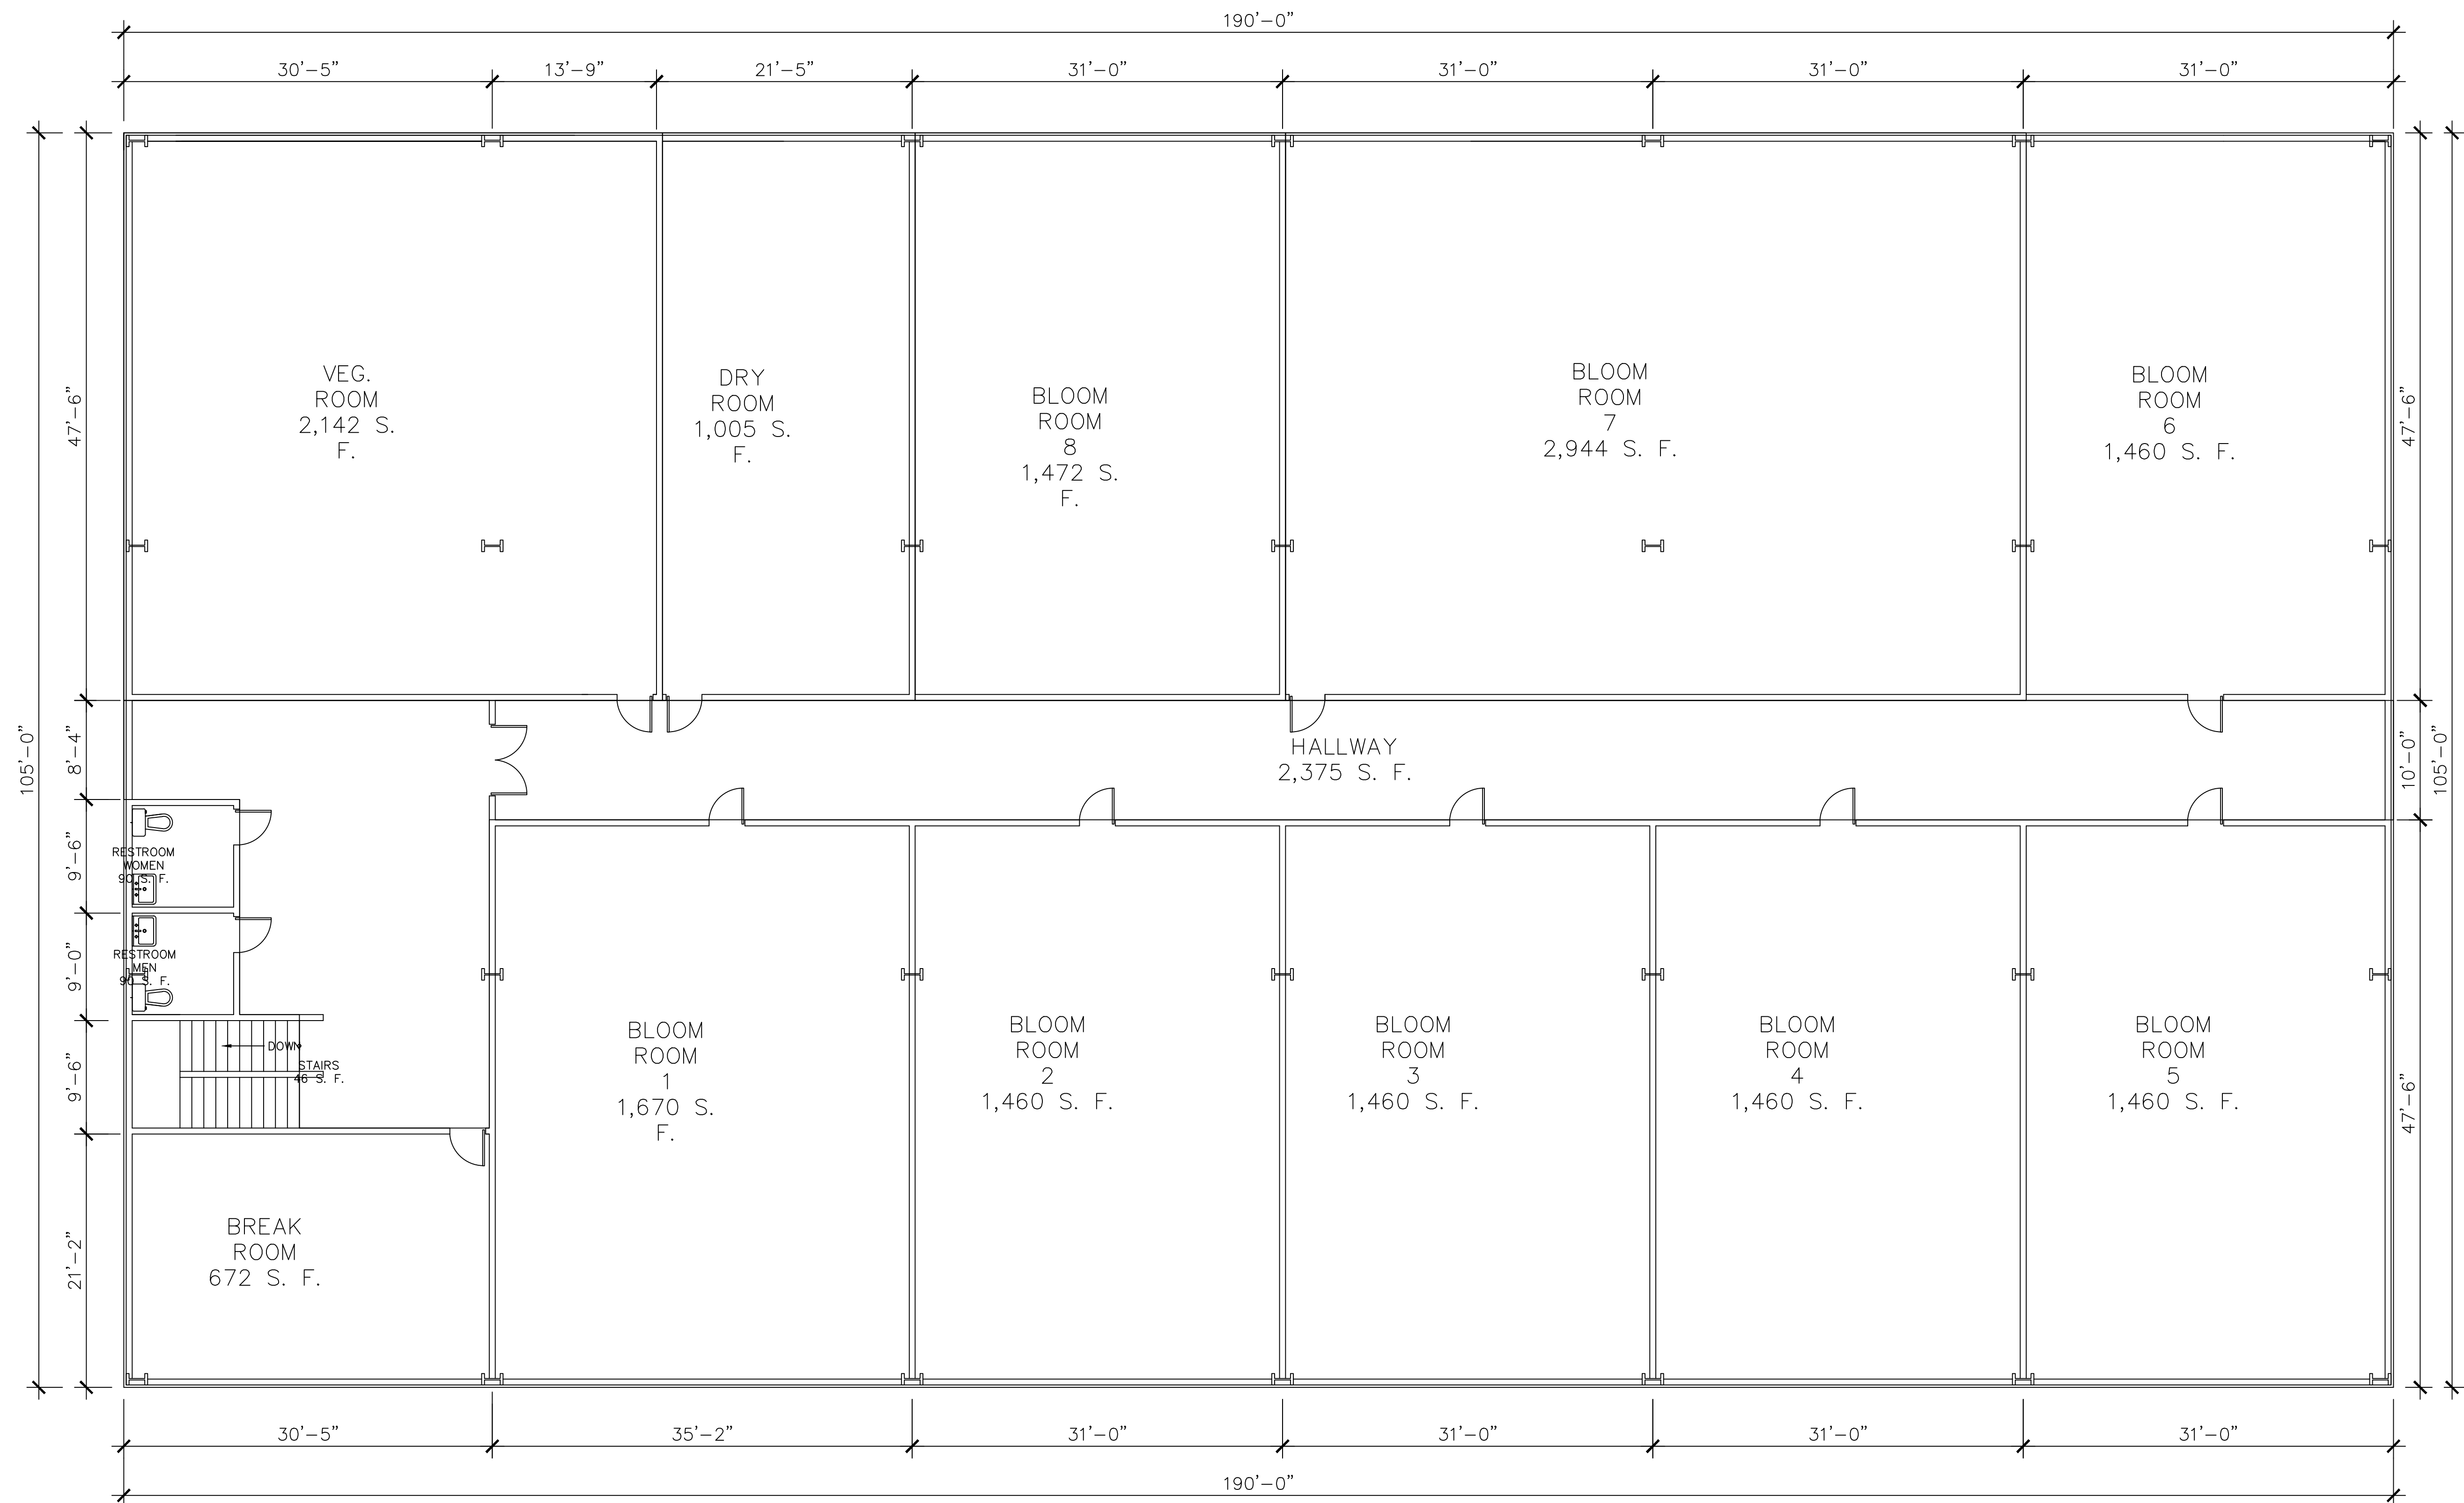

PROP. SECOND FLOOR PLAN
BUILDING 1
SCALE: 1/8"=1'-0"

Underground Service Alert

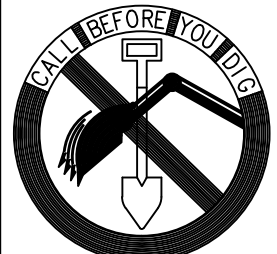

Call: TOLL FREE
800-422-4133

TWO WORKING DAYS BEFORE YOU DIG

"RECORD DRAWING"	
REVISION	

AMIR ENGINEERING & SURVEYING INC
160 LURING DRIVE, SUITE A, PALM SPRINGS CA 92262
PH. (760) 318-7424 FAX (760) 318-7410

OWNER: KAMI AMIRIANFAR
737 CROCKER STREET
LOS ANGELES, CA. 90021
TELEPHONE: (213) 590-4545

CITY OF DESERT HOT SPRINGS
PROPOSED SECOND FLOOR PLAN
CABOT ROAD
DESERT HOT SPRINGS, CA.
SEC. 1, T. 3 S., R. 4 E., S.B.B.M.

FILE NO.	SHEET
DWG. NO.	OF
CUP 27-17	SHEETS