




PROP. EAST ELEVATION
SCALE: 1"=10'-0"

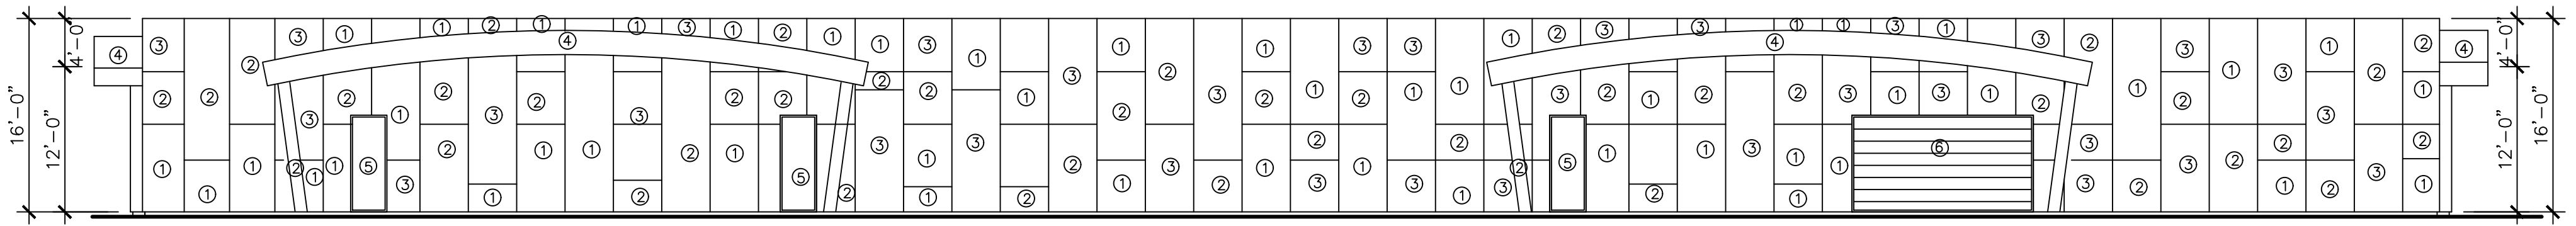

PROP. WEST ELEVATION
SCALE: 1"=10'-0"

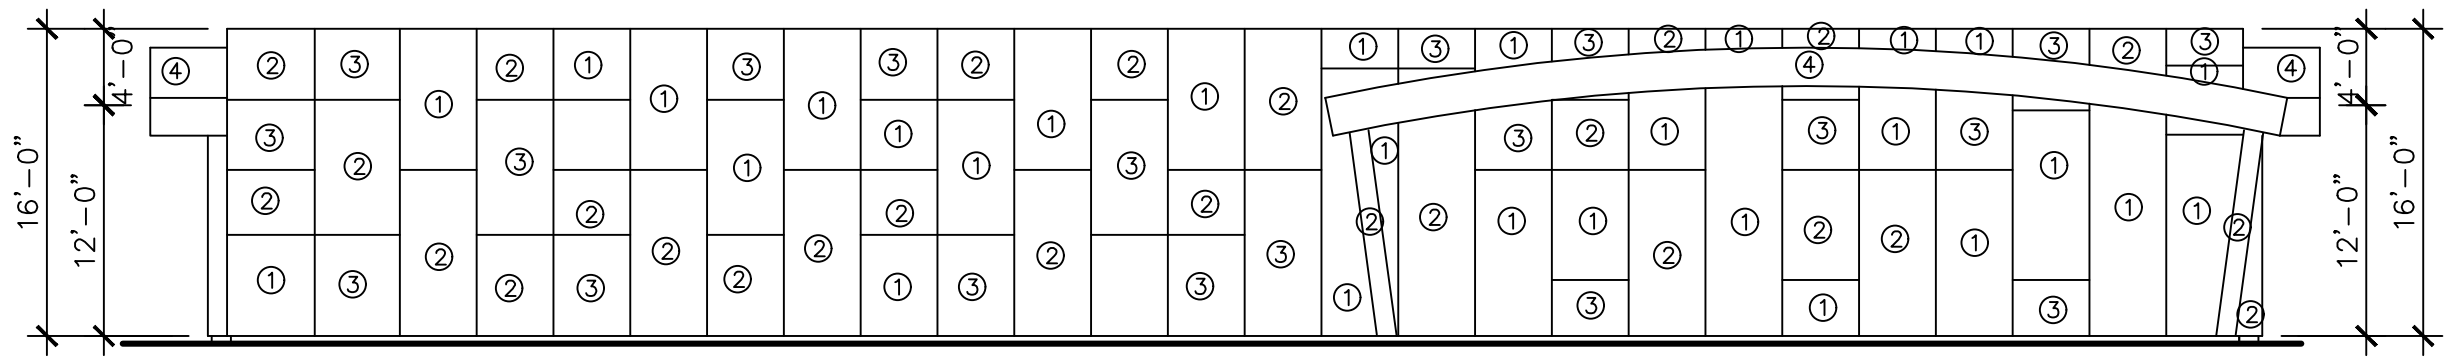

PROP. NORTH ELEVATION
SCALE: 1"=10'-0"

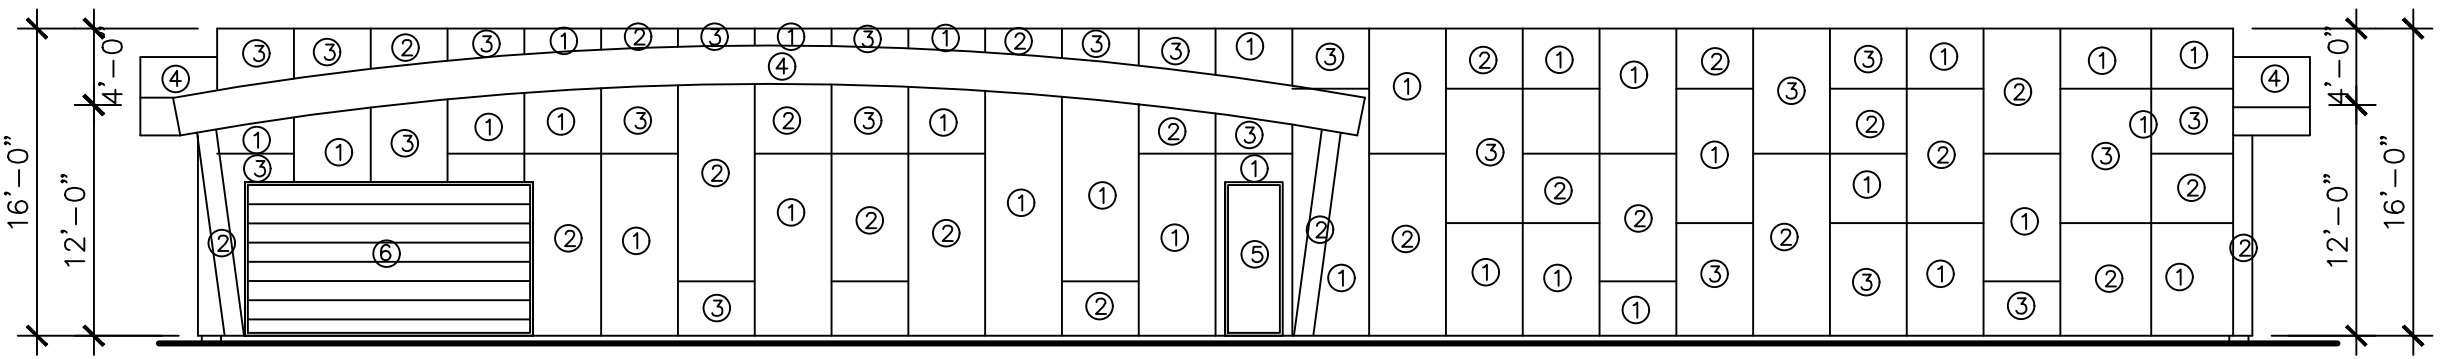

PROP. SOUTH ELEVATION
SCALE: 1"=10'-0"

LEGEND

- 1 PROP. STEEL SHEET WALL
7024 FUNCTIONAL GRAY
COLOR (SHERWIN WILLIAMS)
- 2 PROP. STEEL SHEET WALL
6893 KID'S STUFF
COLOR (SHERWIN WILLIAMS)
- 3 PROP. STEEL SHEET WALL
6232 MISTY
COLOR (SHERWIN WILLIAMS)
- 4 PROP. STEEL SHEET WALL
6988 BOHEMIAN BLACK
COLOR (SHERWIN WILLIAMS)
- 5 PROP. STEEL DOOR
7037 BALANCED BEIGE
COLOR (SHERWIN WILLIAMS)
- 6 PROP. ROLL-UP STEEL DOOR
7037 BALANCED BEIGE
COLOR (SHERWIN WILLIAMS)