




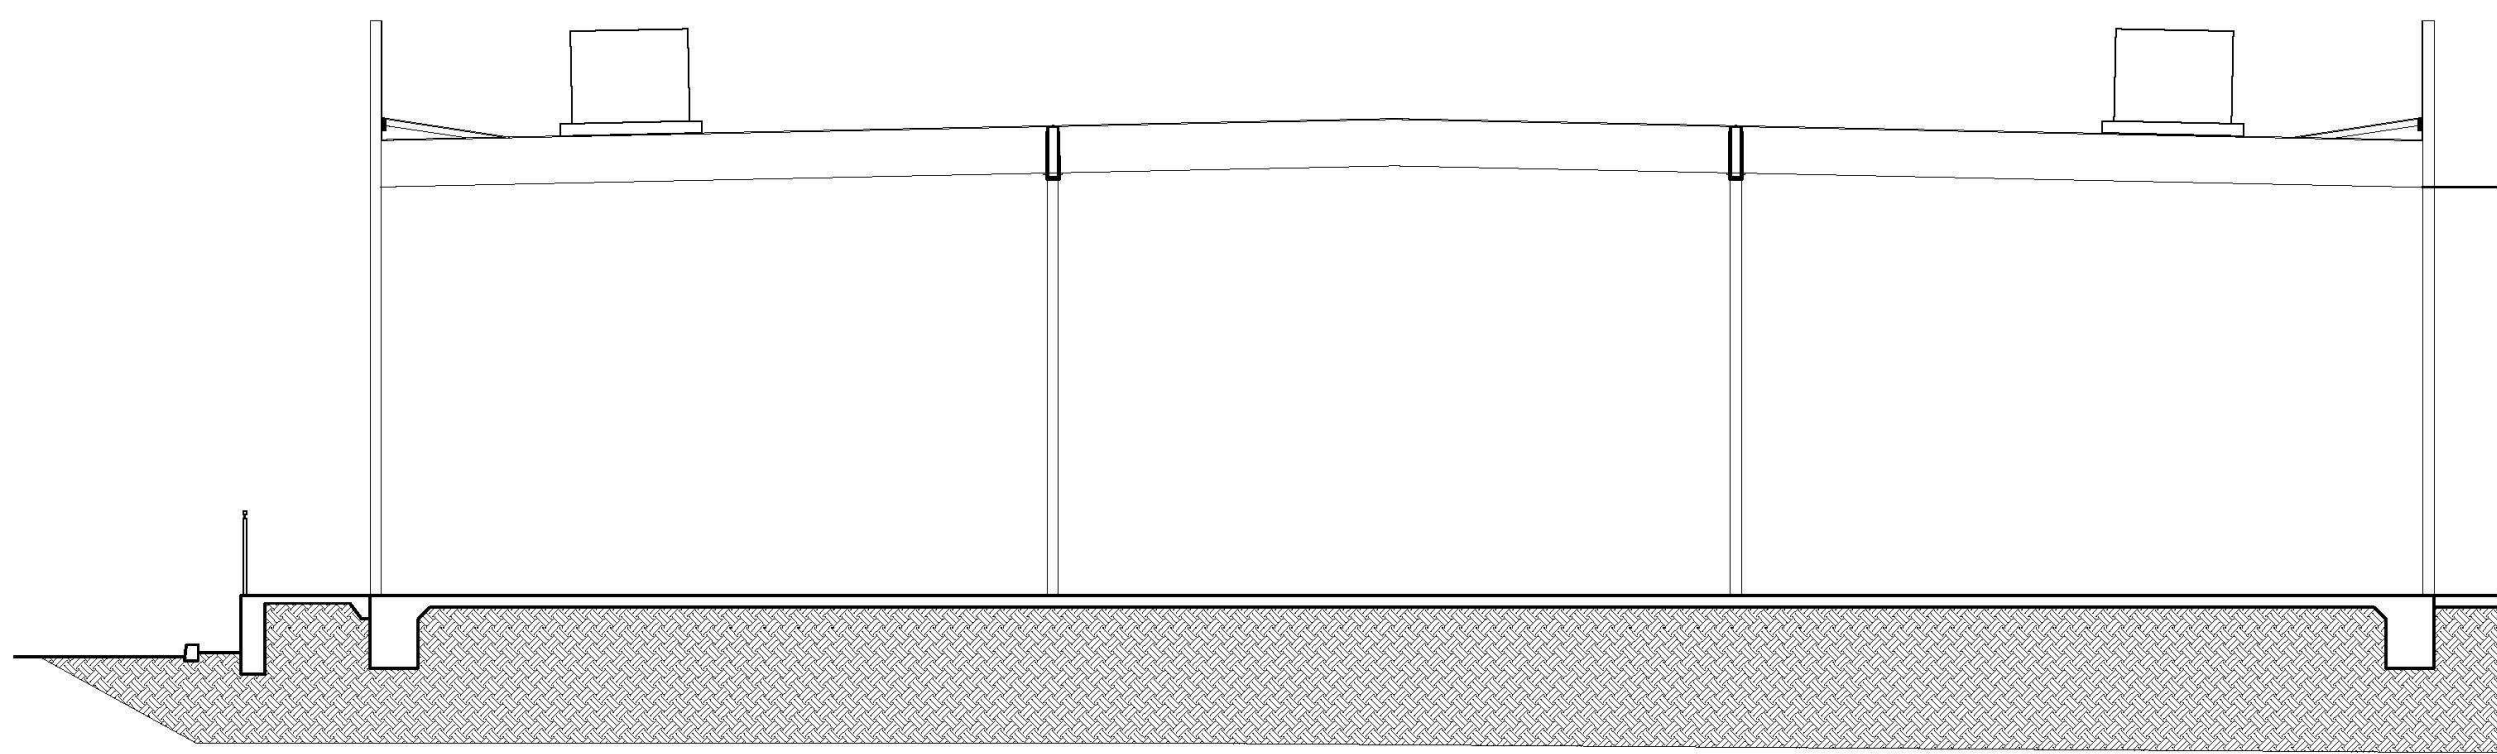

SECTION

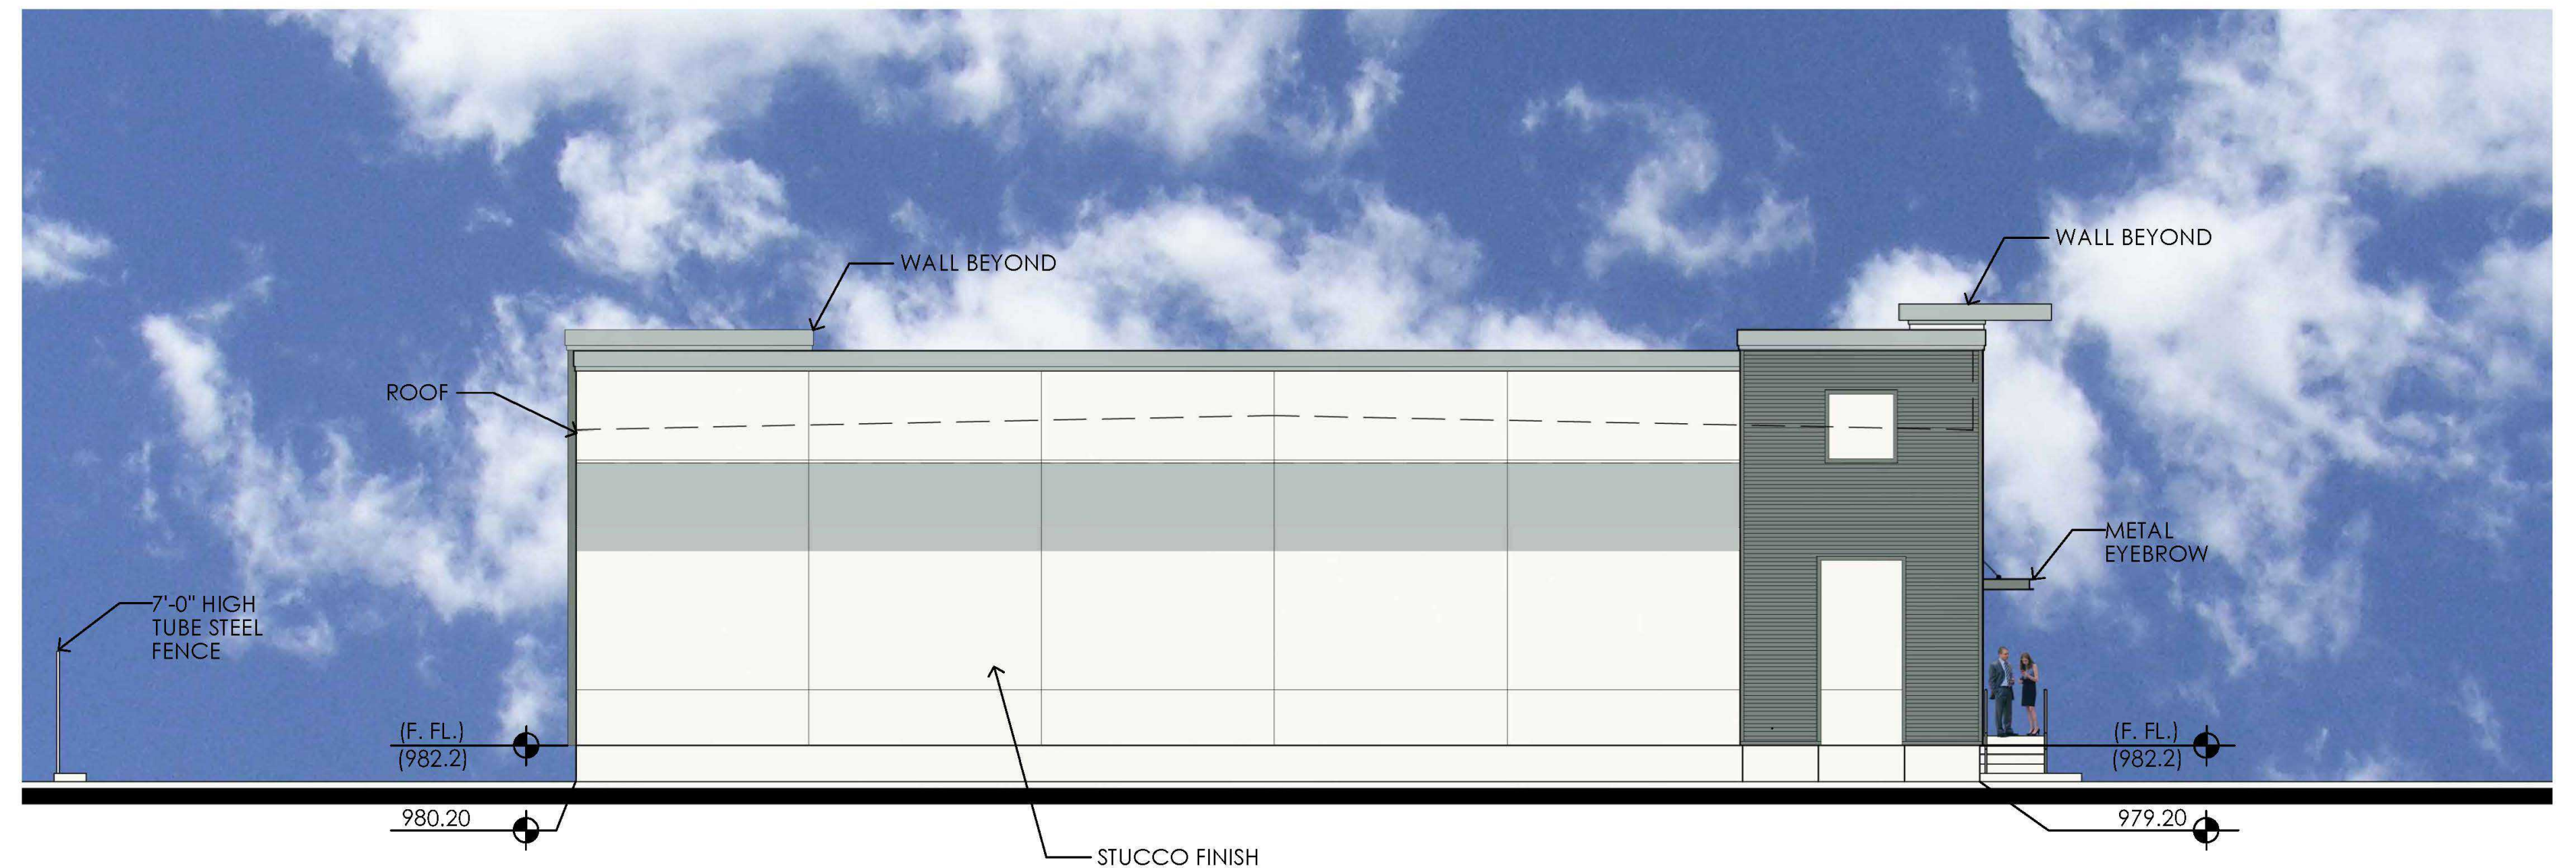

SOUTH ELEVATION

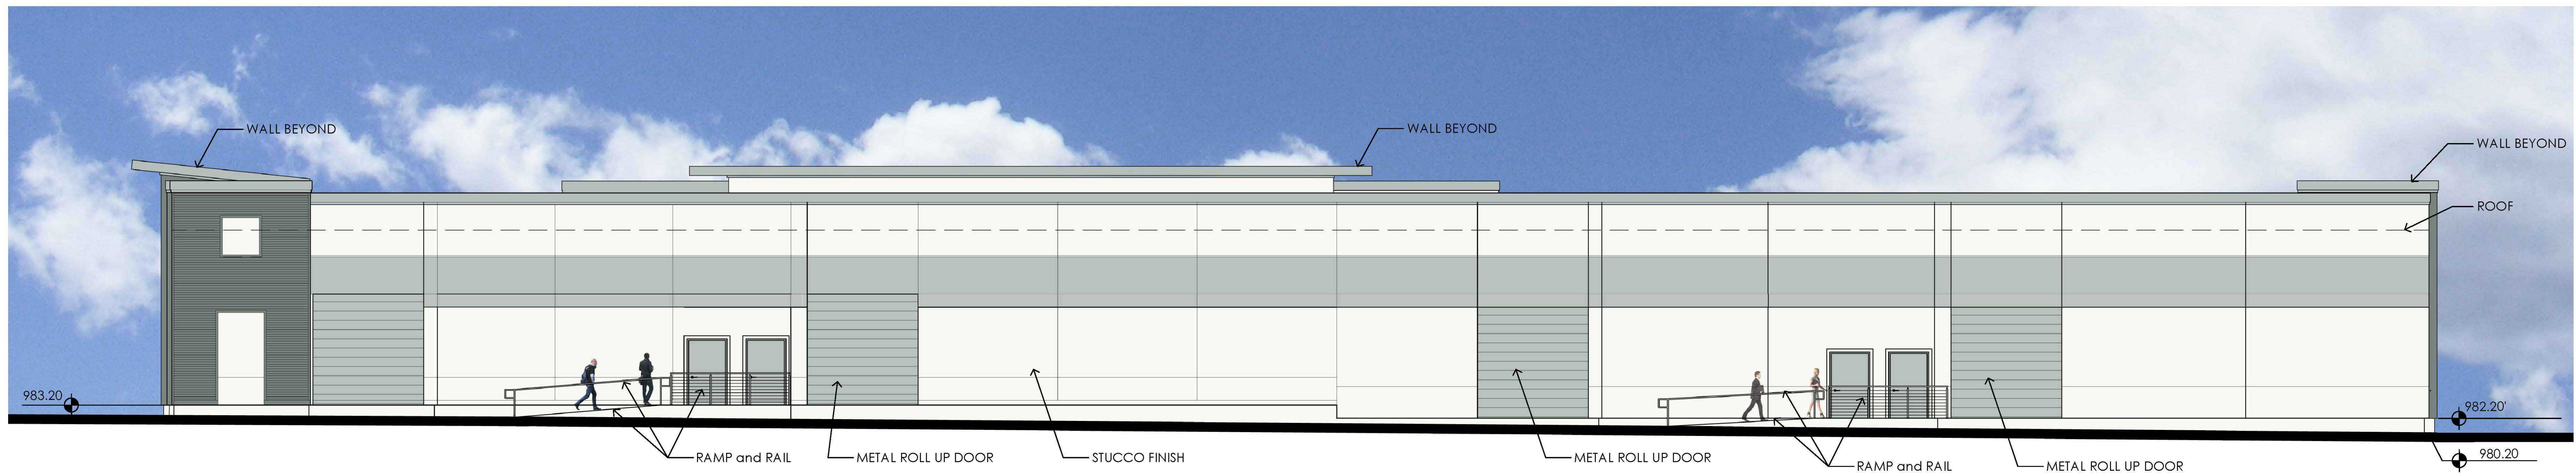

WEST ELEVATION

SAN JACINTO LN, LLC

18960 VENTURA BOULEVARD, SUITE 25
LOS ANGELES, CA 91356
818/580-1552


SAN JACINTO GROW

APN# 665-030-036
DESERT HOT SPRINGS, CA

ELEVATIONS / SECTION

0' 4' 8' 16'

SCALE: 1/8"=1'-0"

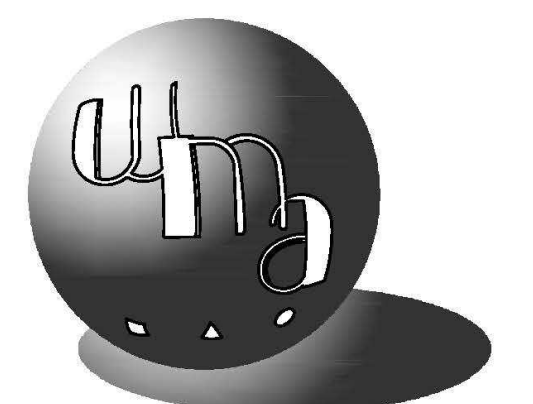

ARCHITECTURE PLANNING INTERIORS
WILLIAM MASON ARCHITECT, INC.

3276 DAKOTA AVENUE
COSTA MESA, CALIFORNIA 92626
714.427.0688 EMAIL: Bill@WilliamMasonArchitect.com
17.032.00 10.30.17