


PROP. EAST ELEVATION
SCALE: 1"=10'-0"

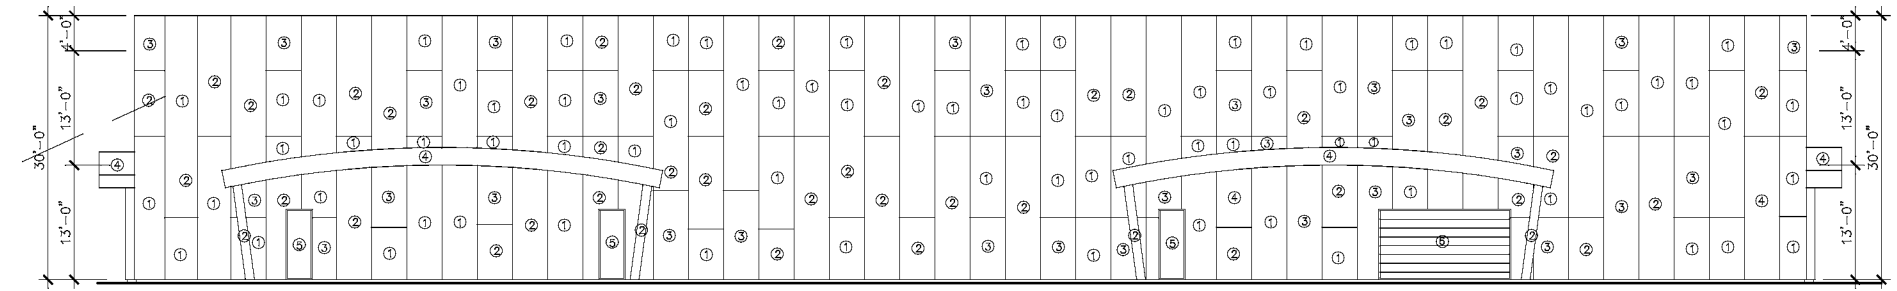

PROP. WEST ELEVATION
SCALE: 1"=10'-0"

LEGEND

- 1 PROP. STEEL SHEET WALL
7024 FUNCTIONAL GRAY
COLOR (SHERWIN WILLIAMS)
- 2 PROP. STEEL SHEET WALL
6893 KID'S STUFF
COLOR (SHERWIN WILLIAMS)
- 3 PROP. STEEL SHEET WALL
6232 MISTY
COLOR (SHERWIN WILLIAMS)
- 4 PROP. STEEL SHEET WALL
6988 BOHEMIAN BLACK
COLOR (SHERWIN WILLIAMS)
- 5 PROP. STEEL DOOR
7037 BALANCED BEIGE
COLOR (SHERWIN WILLIAMS)
- 6 PROP. ROLL-UP STEEL DOOR
7037 BALANCED BEIGE
COLOR (SHERWIN WILLIAMS)

Underground Service Alert



Call: TOLL FREE
800-422-4133

TWO WORKING DAYS BEFORE YOU DIG

REVISION	

AMIR ENGINEERING & SURVEYING INC
160 LURING DRIVE, SUITE A, PALM SPRINGS CA 92262
PH. (760) 318-7424 FAX (760) 318-7410

OWNER: KAMI AMIRIANFAR
737 CROCKER STREET
LOS ANGELES, CA. 90021
TELEPHONE: (213) 590-4545

CITY OF DESERT HOT SPRINGS
PROPOSED ELEVATION PLAN 1

CABOT ROAD
DESERT HOT SPRINGS, CA.
SEC. 1, T. 3 S., R. 4 E., S.B.B.M.

FILE NO.

DWG. NO.
CUP 27-17

SHEET
OF
SHEETS