




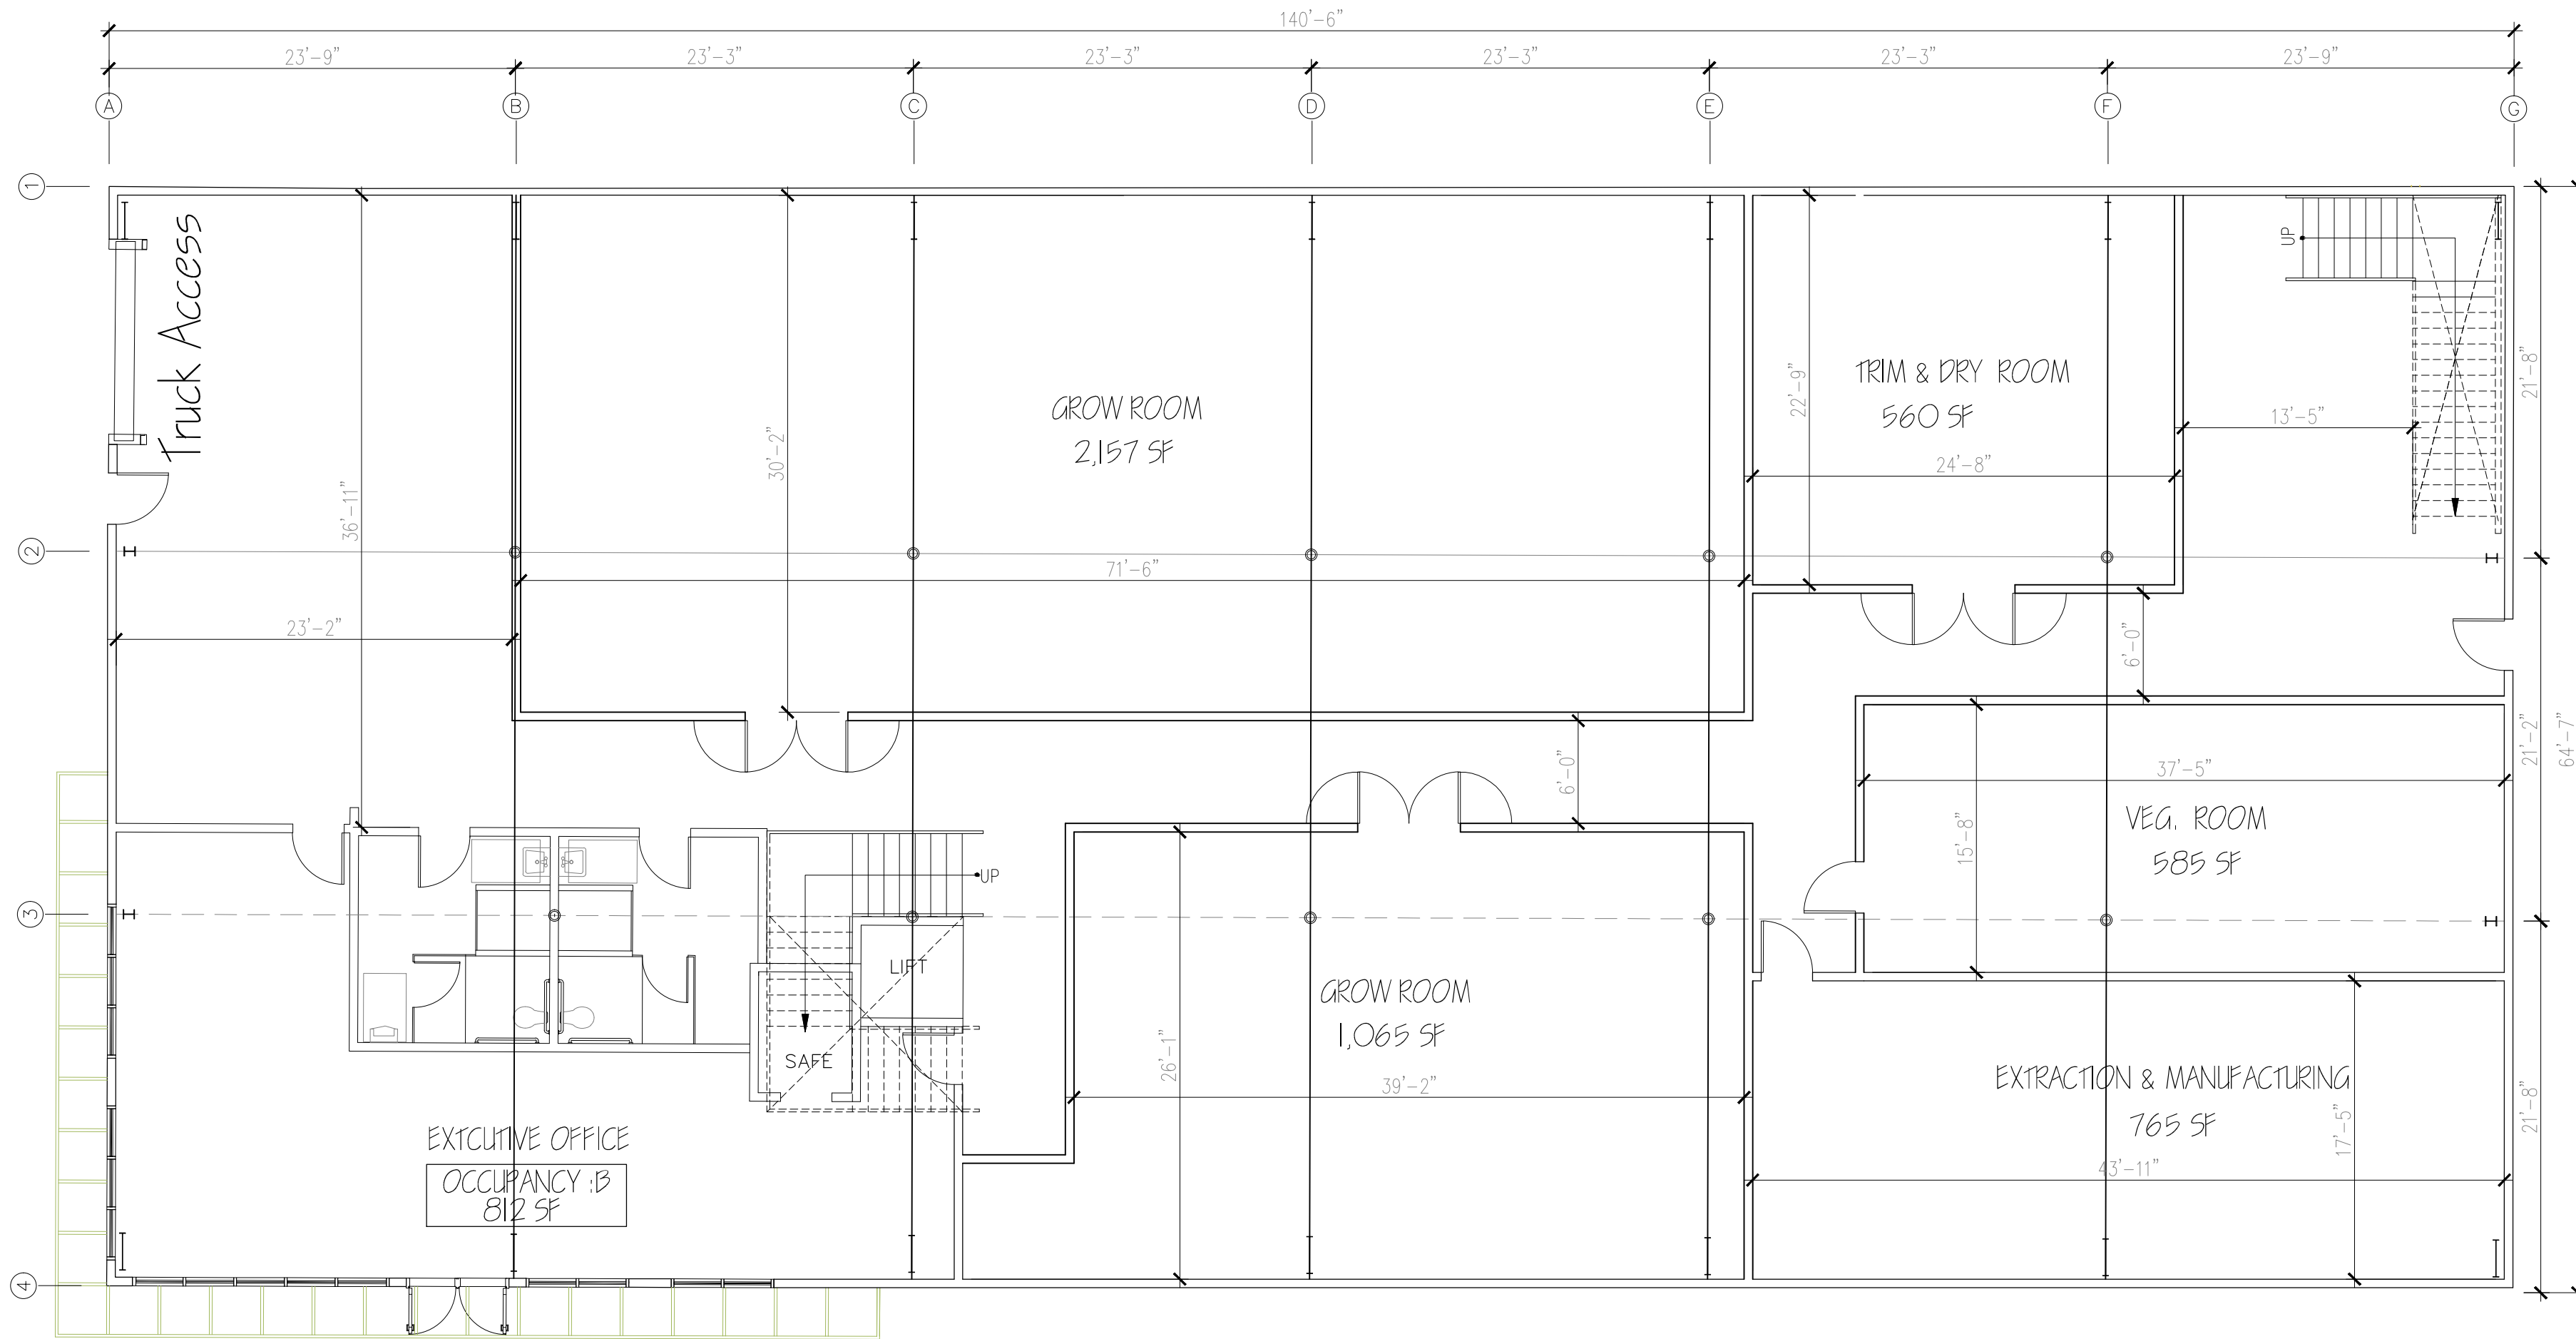


1 BUILDING B 1ST FLOOR PLAN
1ST FLR=8,845 SF SCALE: 1/8=1'-0"

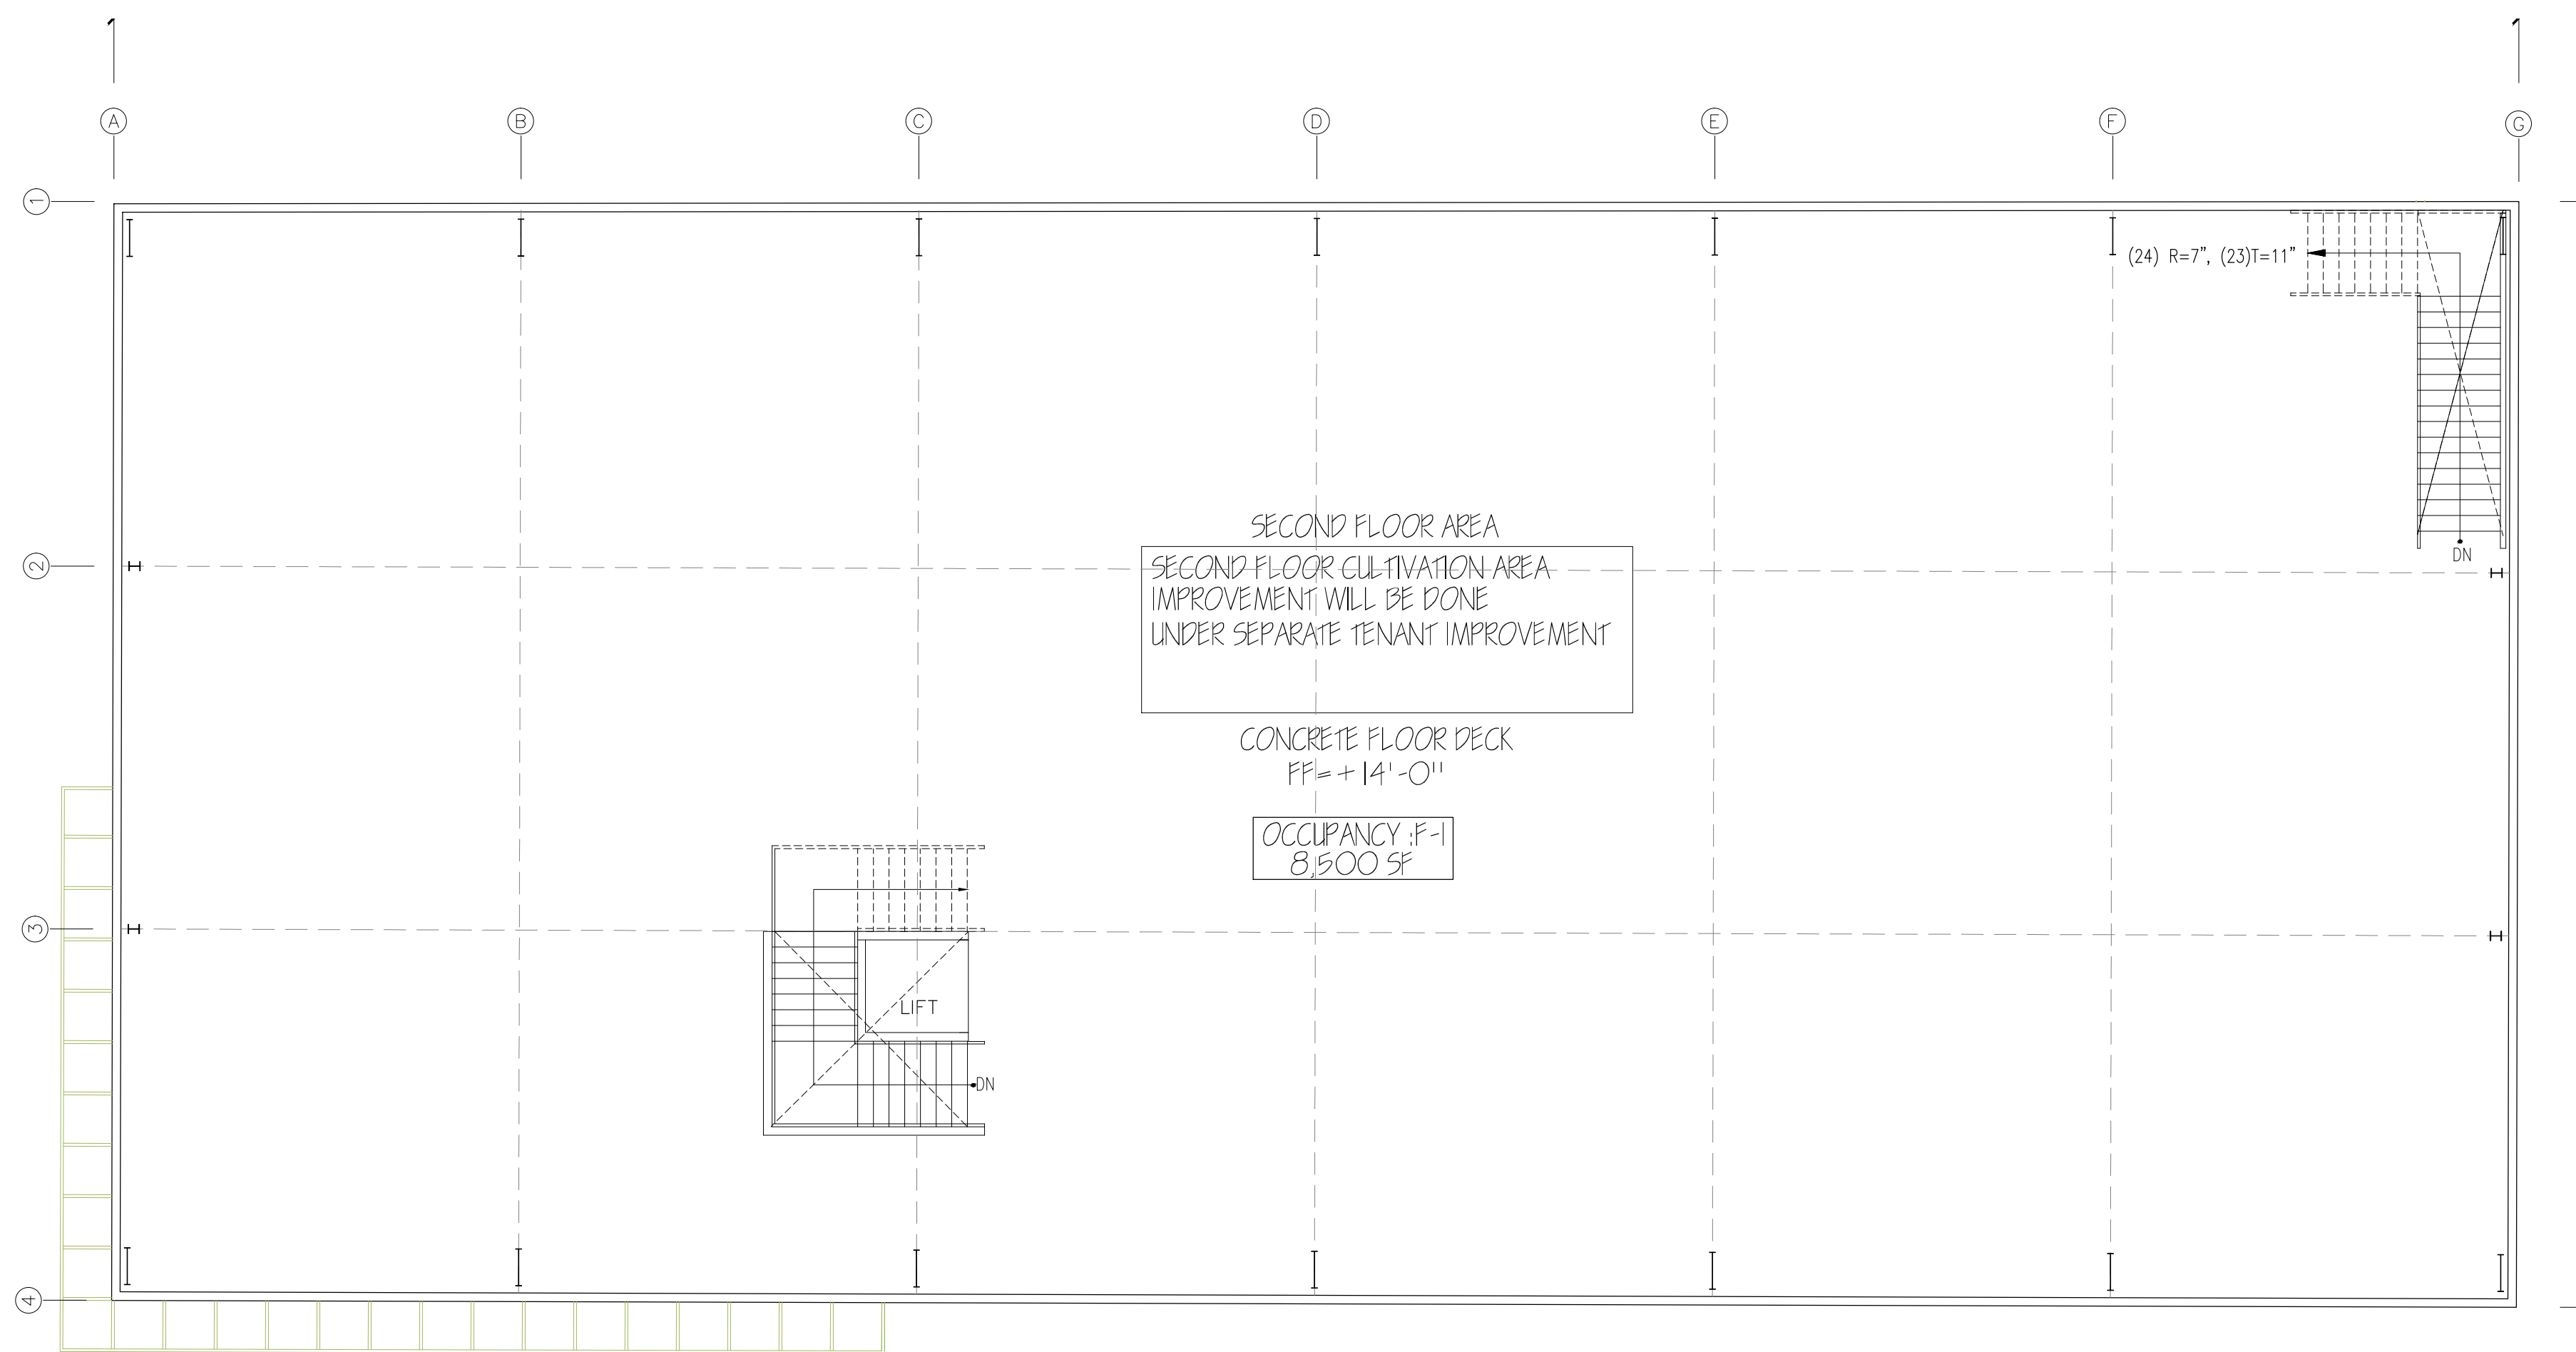

2 BUILDING B 2ND FLOOR PLAN
2D FLR=8,500 SF SCALE: 1/8=1'-0"

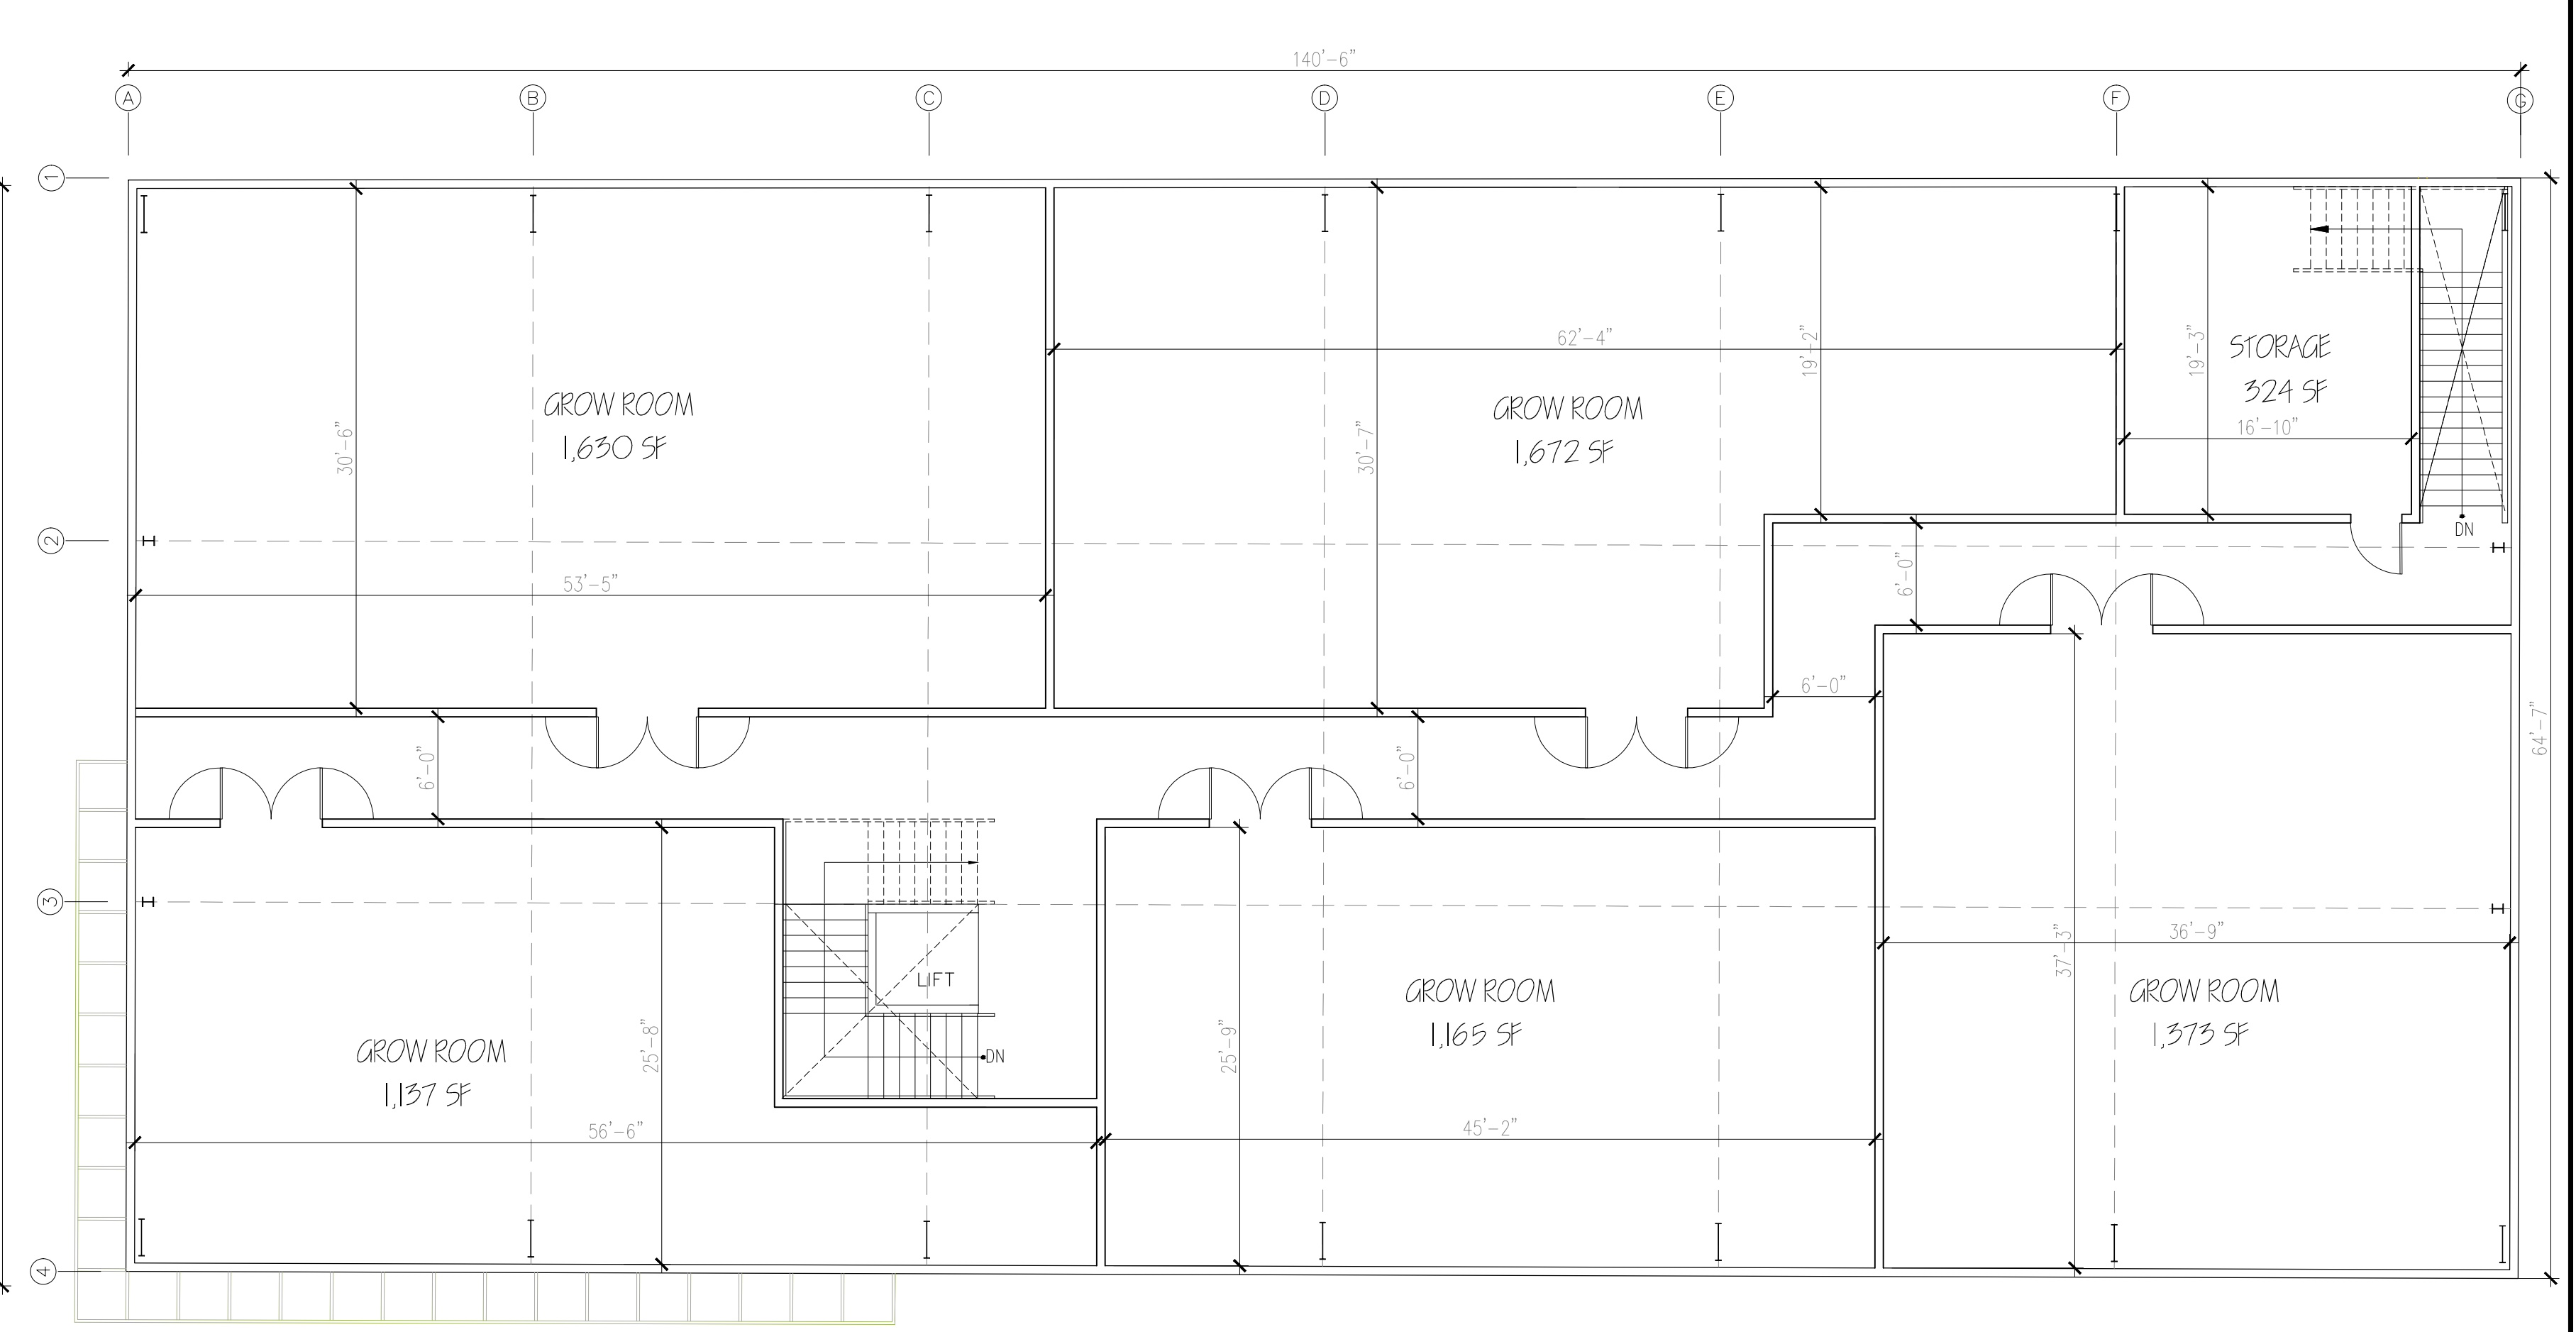

3 BUILDING B ROOF PLAN
SCALE: 1/8=1'-0"

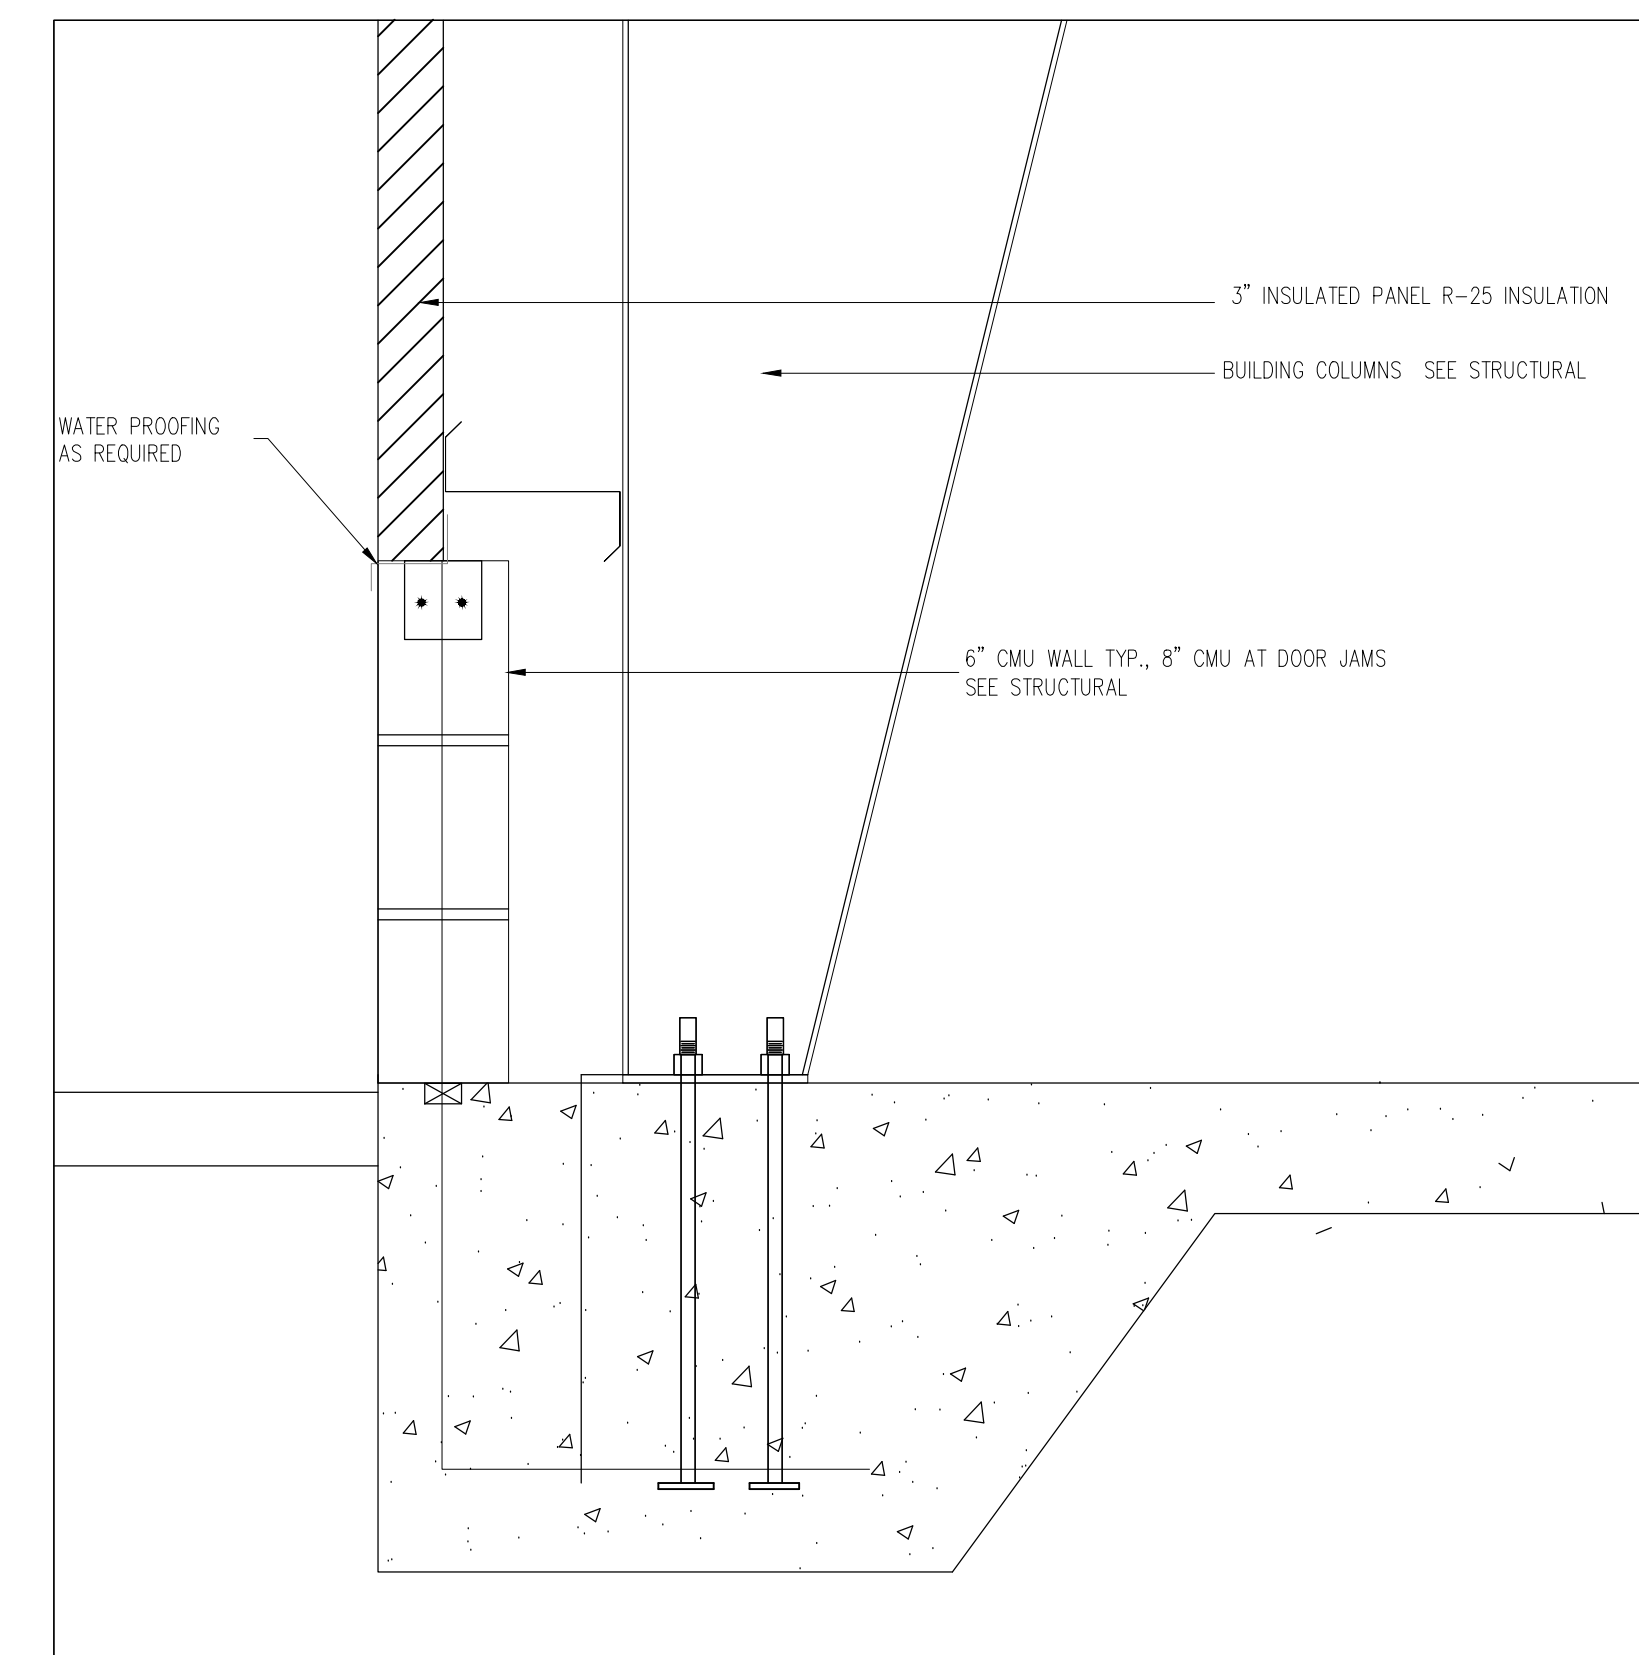

4 RAISED CONCRETE CURB AT EXTERIOR WALL TYP.
SCALE: 1/4=1'-0"

REVISIONS	BY
-----------	----



THE USE OF THESE PLANS AND SPECIFICATION SHALL BE RESTRICTED TO THE SPECIFIC SITE FOR WHICH THEY WERE PREPARED AND PUBLICATION THEREOF SHALL BE EXPRESSLY LIMITED TO SUCH USE. NO REPRODUCTION OR PUBLICATION OF ANY PART OF THESE PLANS OR SPECIFICATIONS SHALL BE MADE WITHOUT THE WRITTEN CONSENT OF SHAD ENGINEERS, INC. WITHOUT PREJUDICE, VISUAL REMAINS WITH THESE PLANS AND SPECIFICATIONS SHALL CONSTITUTE PRIMA FACIE EVIDENCE OF THE ACCEPTANCE OF THE RESTRICTIONS.

MORONGO INDUSTRIAL PARK, LOT 2

MERJ LIFE, LLC; A CALIFORNIA LIMITED LIABILITY CO.
LITTLE MORONGA RD
CITY OF DESERT HOT SPRINGS

Shad Design Group
Architectural Planning & Engineering
5550 STEVENS CREEK BLVD SUITE 220
SAN JOSE, CA 95117
(408) 472-4225 FAX (408) 877-1528
email: shad@shadgroup.net

DATE: 6-6-2017
SCALE: AS SHOWN
DRAWN: LB
JOB NO.

A-04

OF SHEETS