




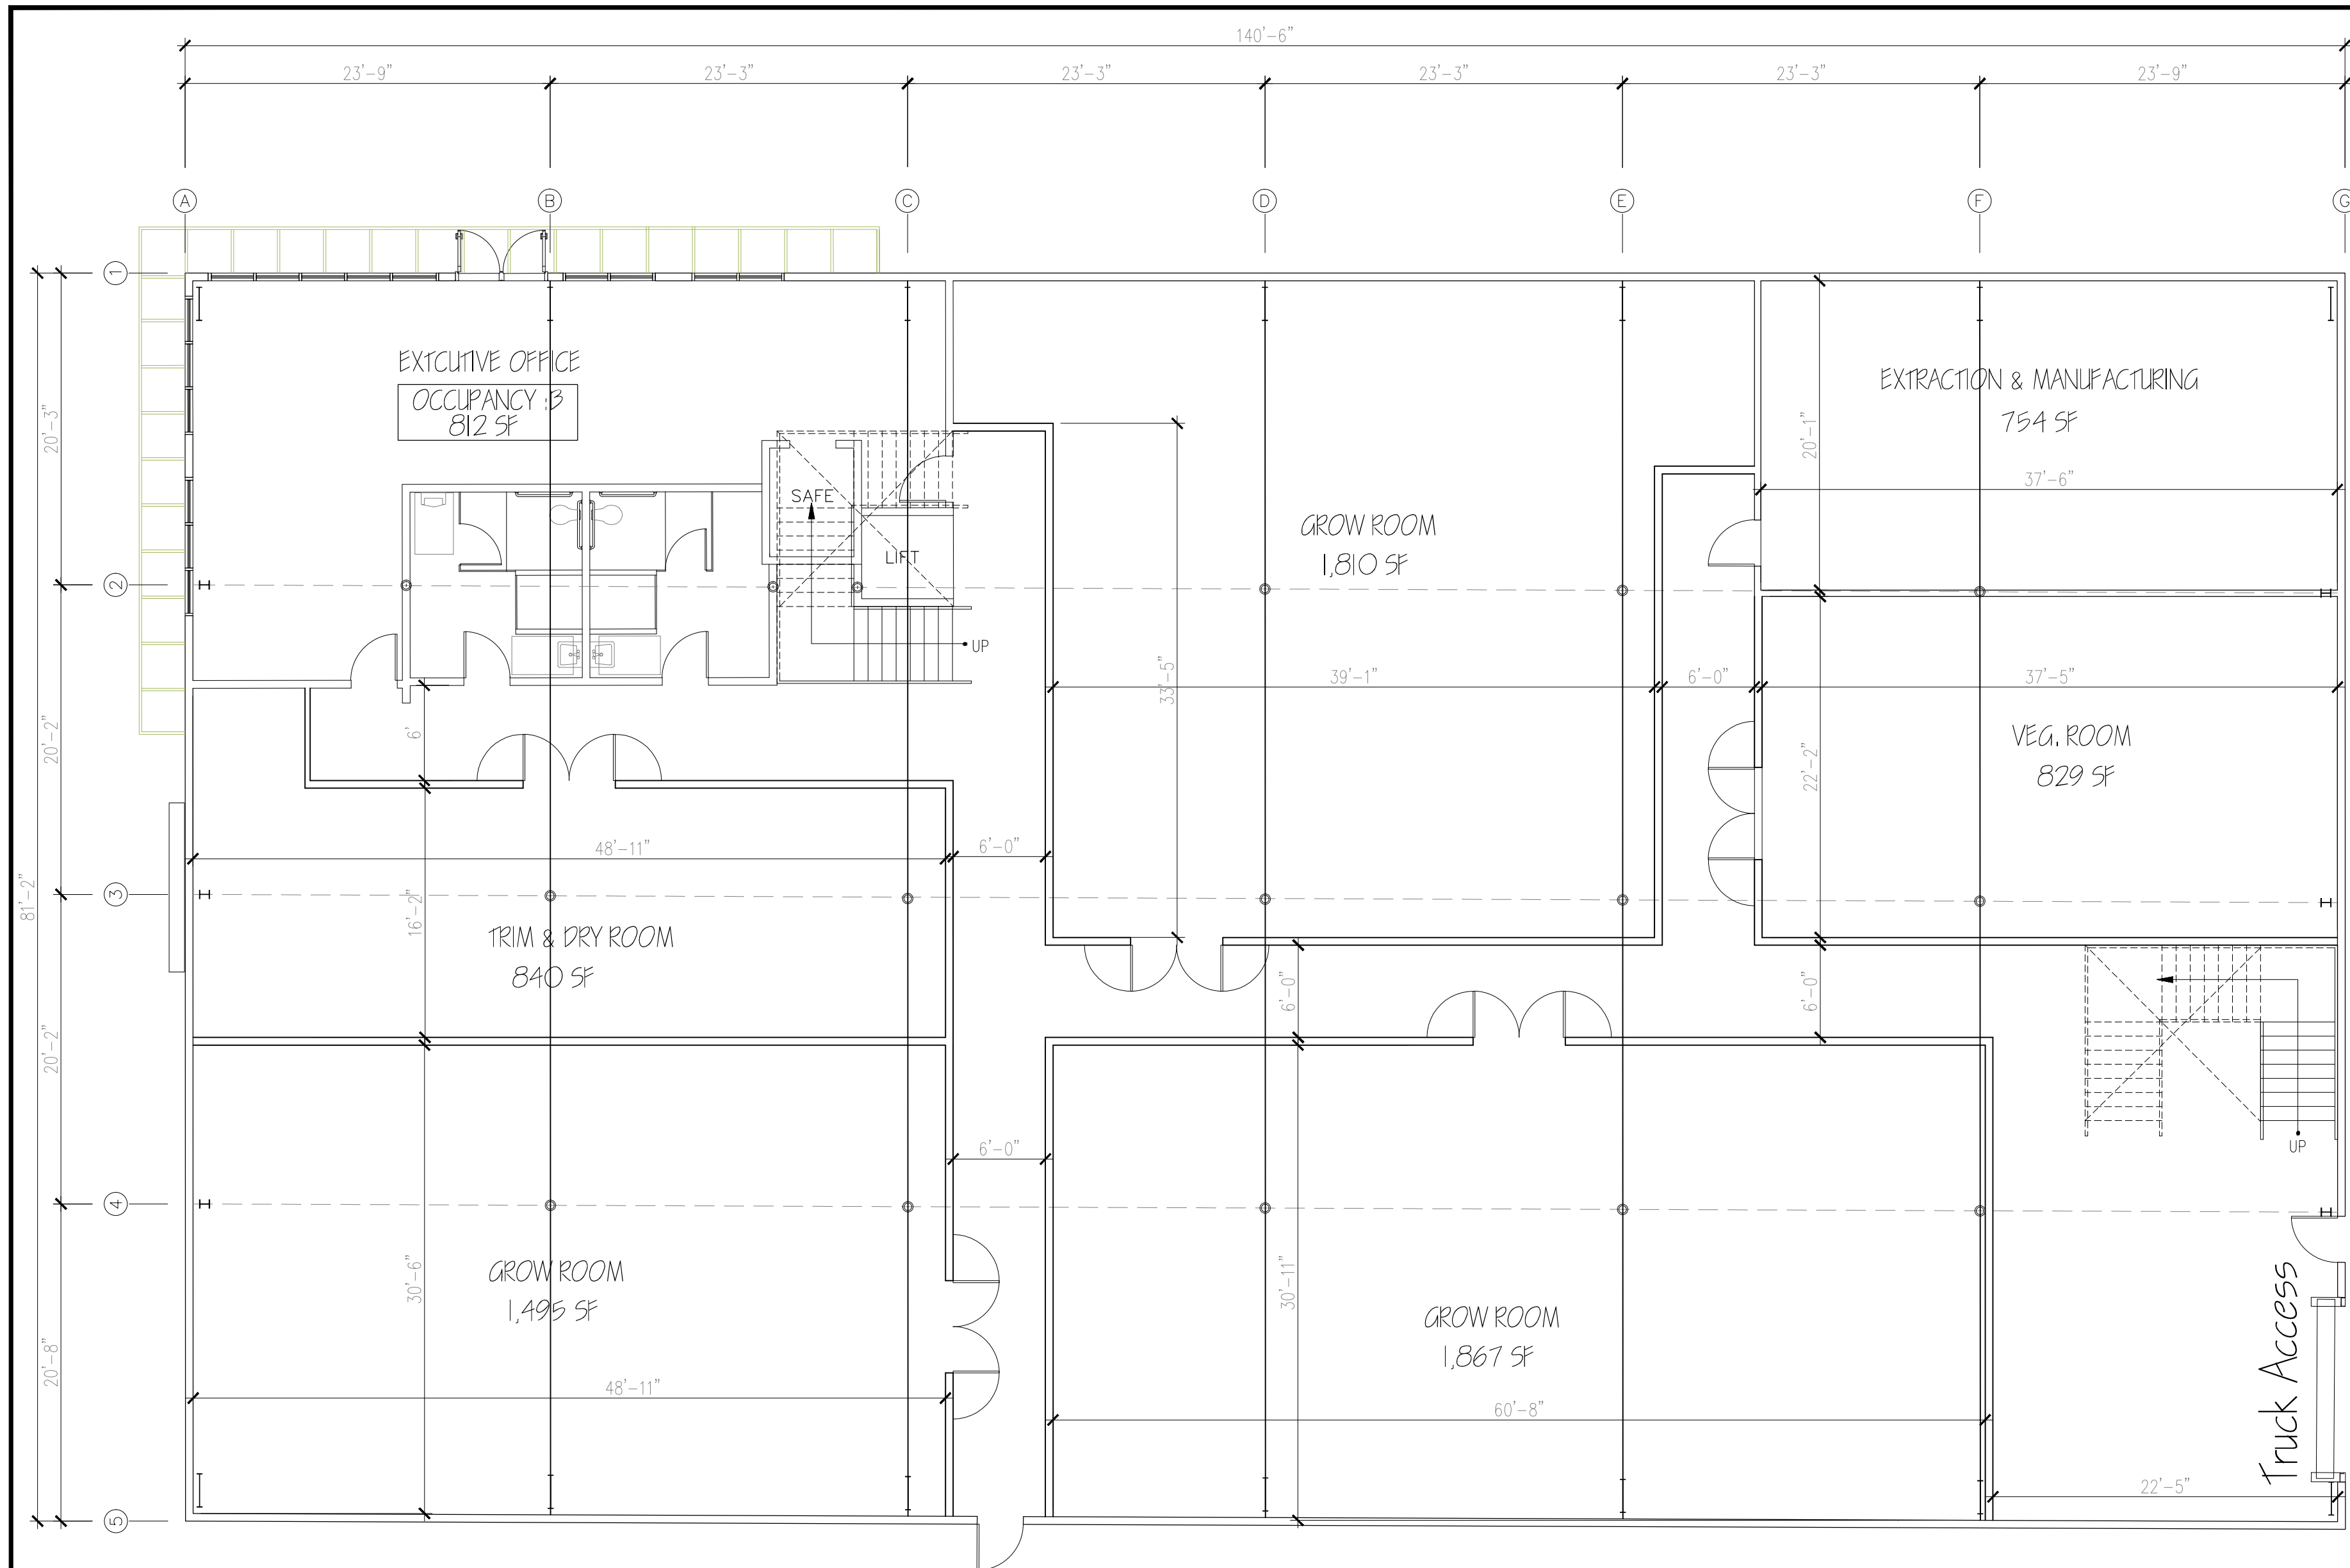


1 BUILDING D1 1ST FLOOR PLAN
1ST FLR=11,440 SF SCALE: 1/8=1'-0"

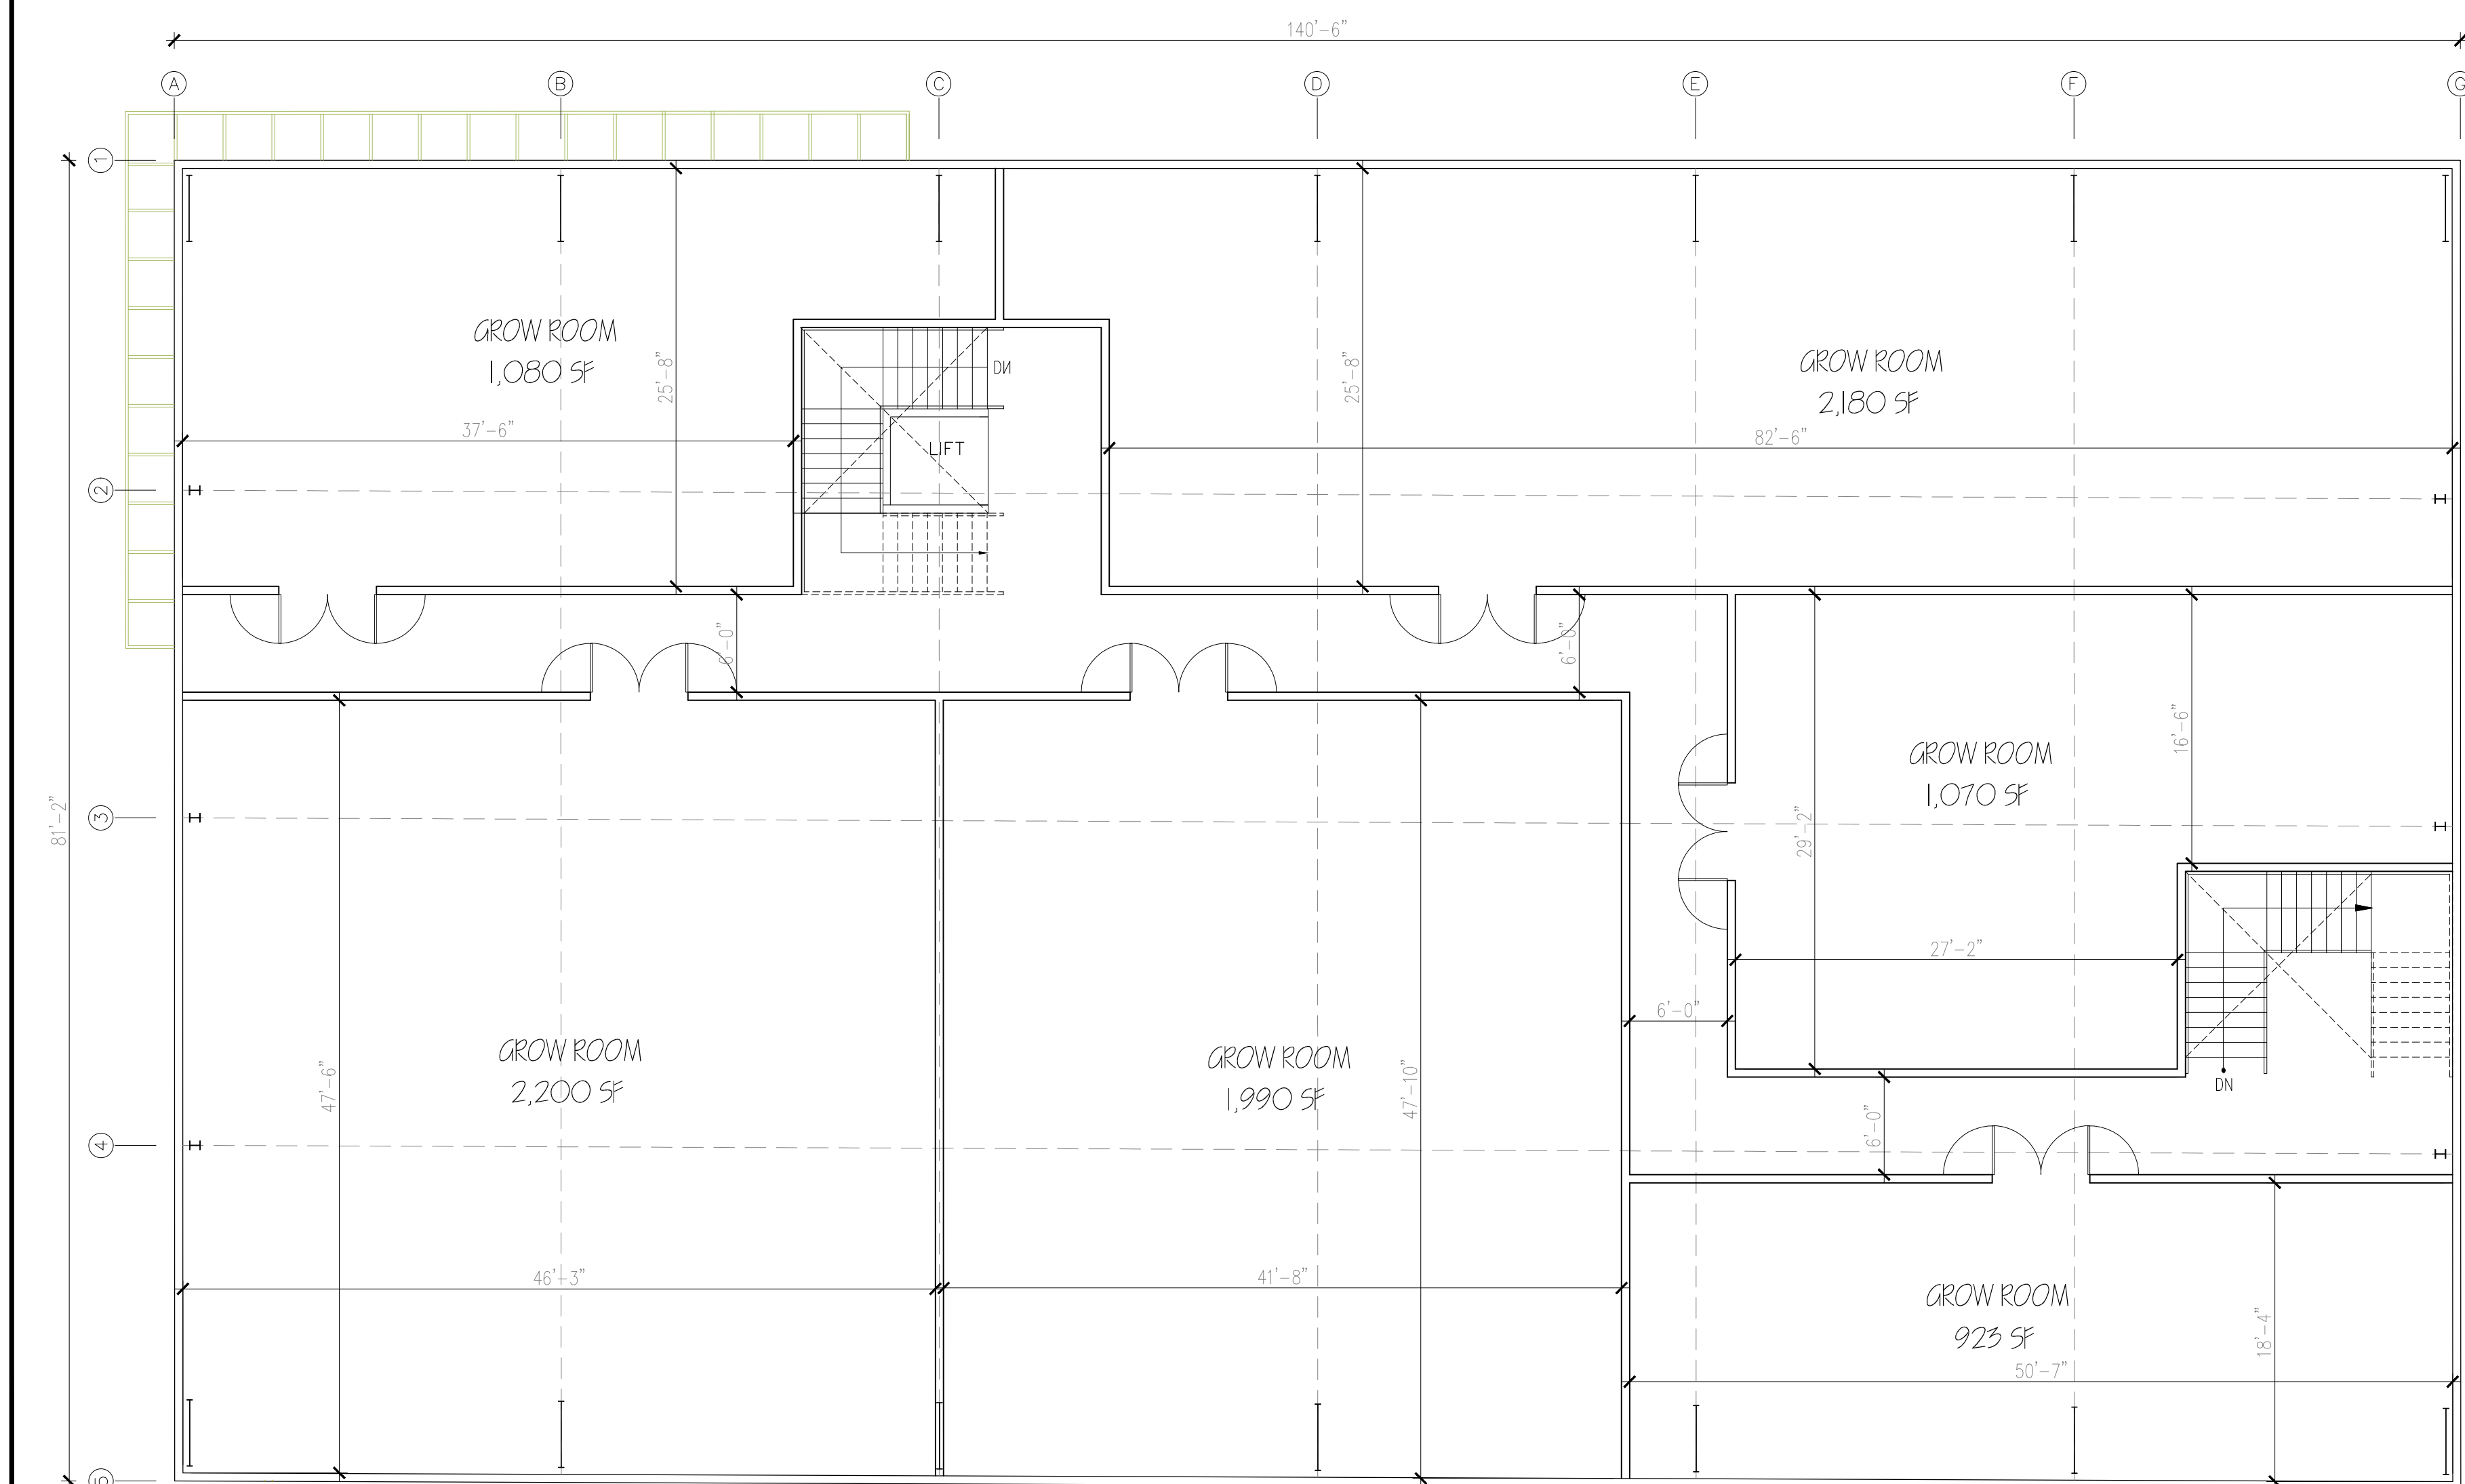

2 BUILDING D1 2ND FLOOR PLAN
2D FLR=11,095 SF SCALE: 1/8=1'-0"

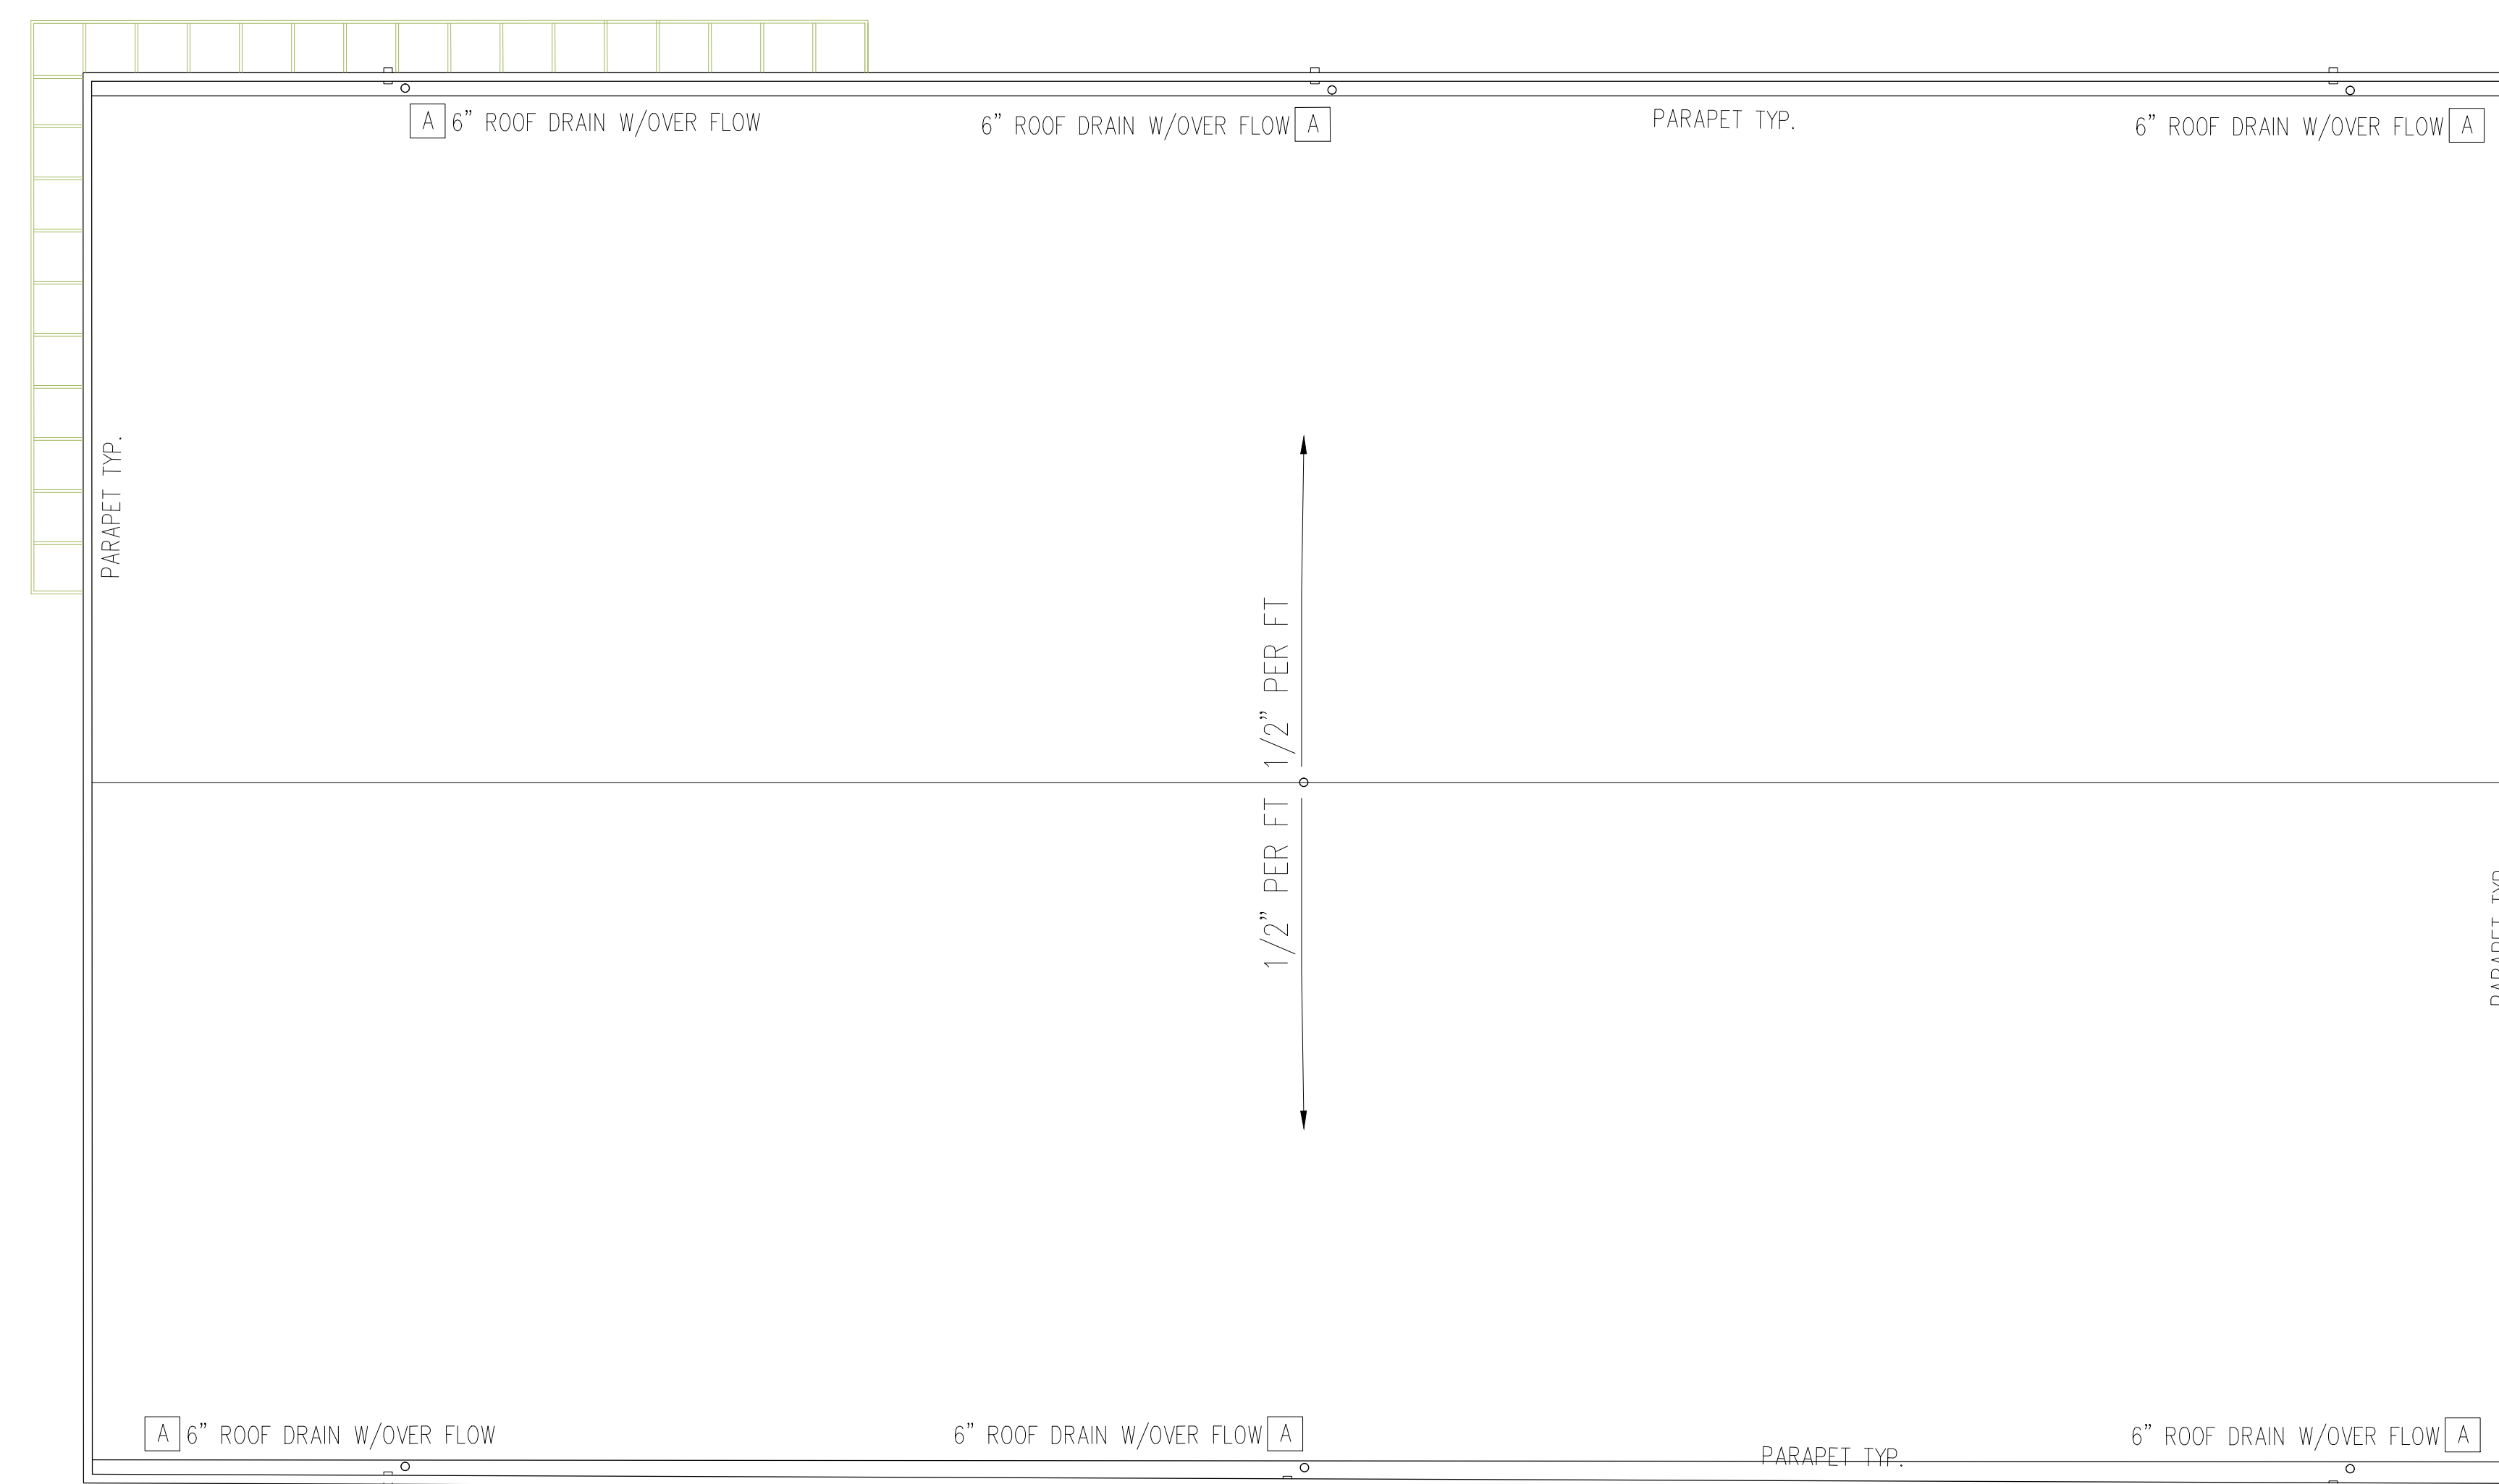

3 BUILDING D1 ROOF PLAN
SCALE: 1/8=1'-0"

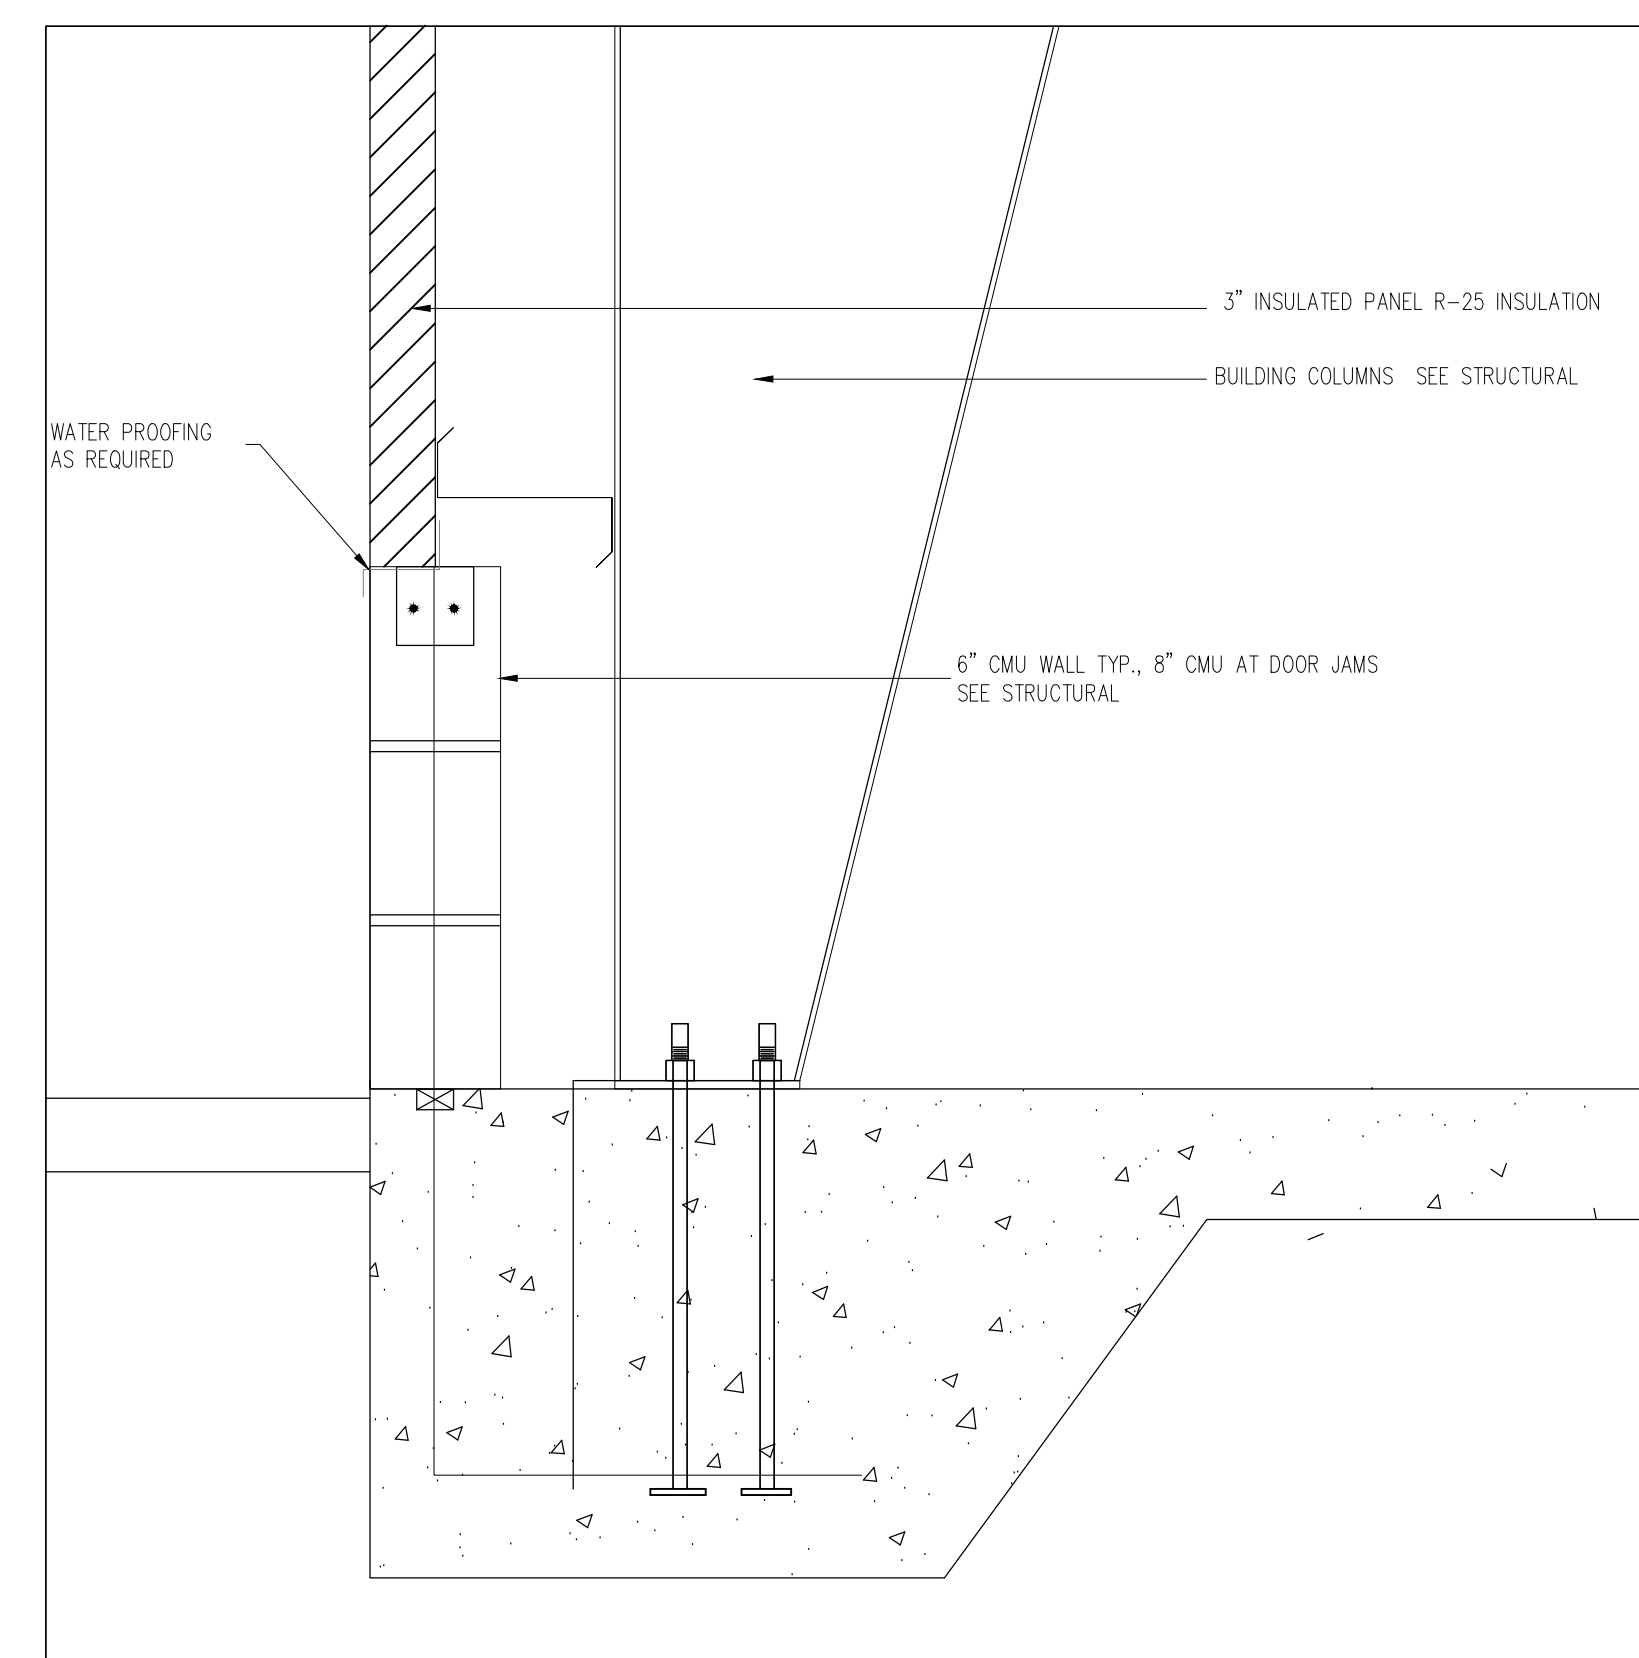

4 RAISED CONCRETE CURB AT EXTERIOR WALL TYP.
SCALE: 1/4=1'-0"

REVISIONS	BY

REGISTERED PROFESSIONAL ENGINEER
MICHAEL W. SHADWAN
3977
EXP. 2/28/21
STRUCTURAL
STATE OF CALIFORNIA

THE USE OF THESE PLANS AND SPECIFICATION SHALL BE RESTRICTED TO THE SPECIFIC SITE FOR WHICH THEY WERE PREPARED AND PUBLISHED. NO PART OF THESE PLANS OR SPECIFICATIONS SHALL BE REPRODUCED OR PUBLISHED IN ANY MANNER WITHOUT THE WRITTEN CONSENT OF SHAD DESIGN GROUP, INC. THE USER SHALL REMAIN WITH THESE PLANS AND SPECIFICATIONS SHALL CONSTITUTE PRIMA FACIE EVIDENCE OF THE ACCEPTANCE OF THE RESTRICTIONS.

MORONGO INDUSTRIAL PARK, LOT 2
MERJ LIFE, LLC; A CALIFORNIA LIMITED LIABILITY CO.
LITTLE MORONGA RD
CITY OF DESERT HOT SPRINGS

Shad Design Group
Architectural Planning & Engineering
5550 STEVENS CREEK BLVD SUITE 220
SAN JOSE, CA 95117
(408) 472-4295 FAX (408) 877-1528
email: shadwan@shadgroup.net

DATE: 6-6-2017
SCALE: AS SHOWN
DRAWN: LB
JOB NO.

A-06

OF SHEETS