




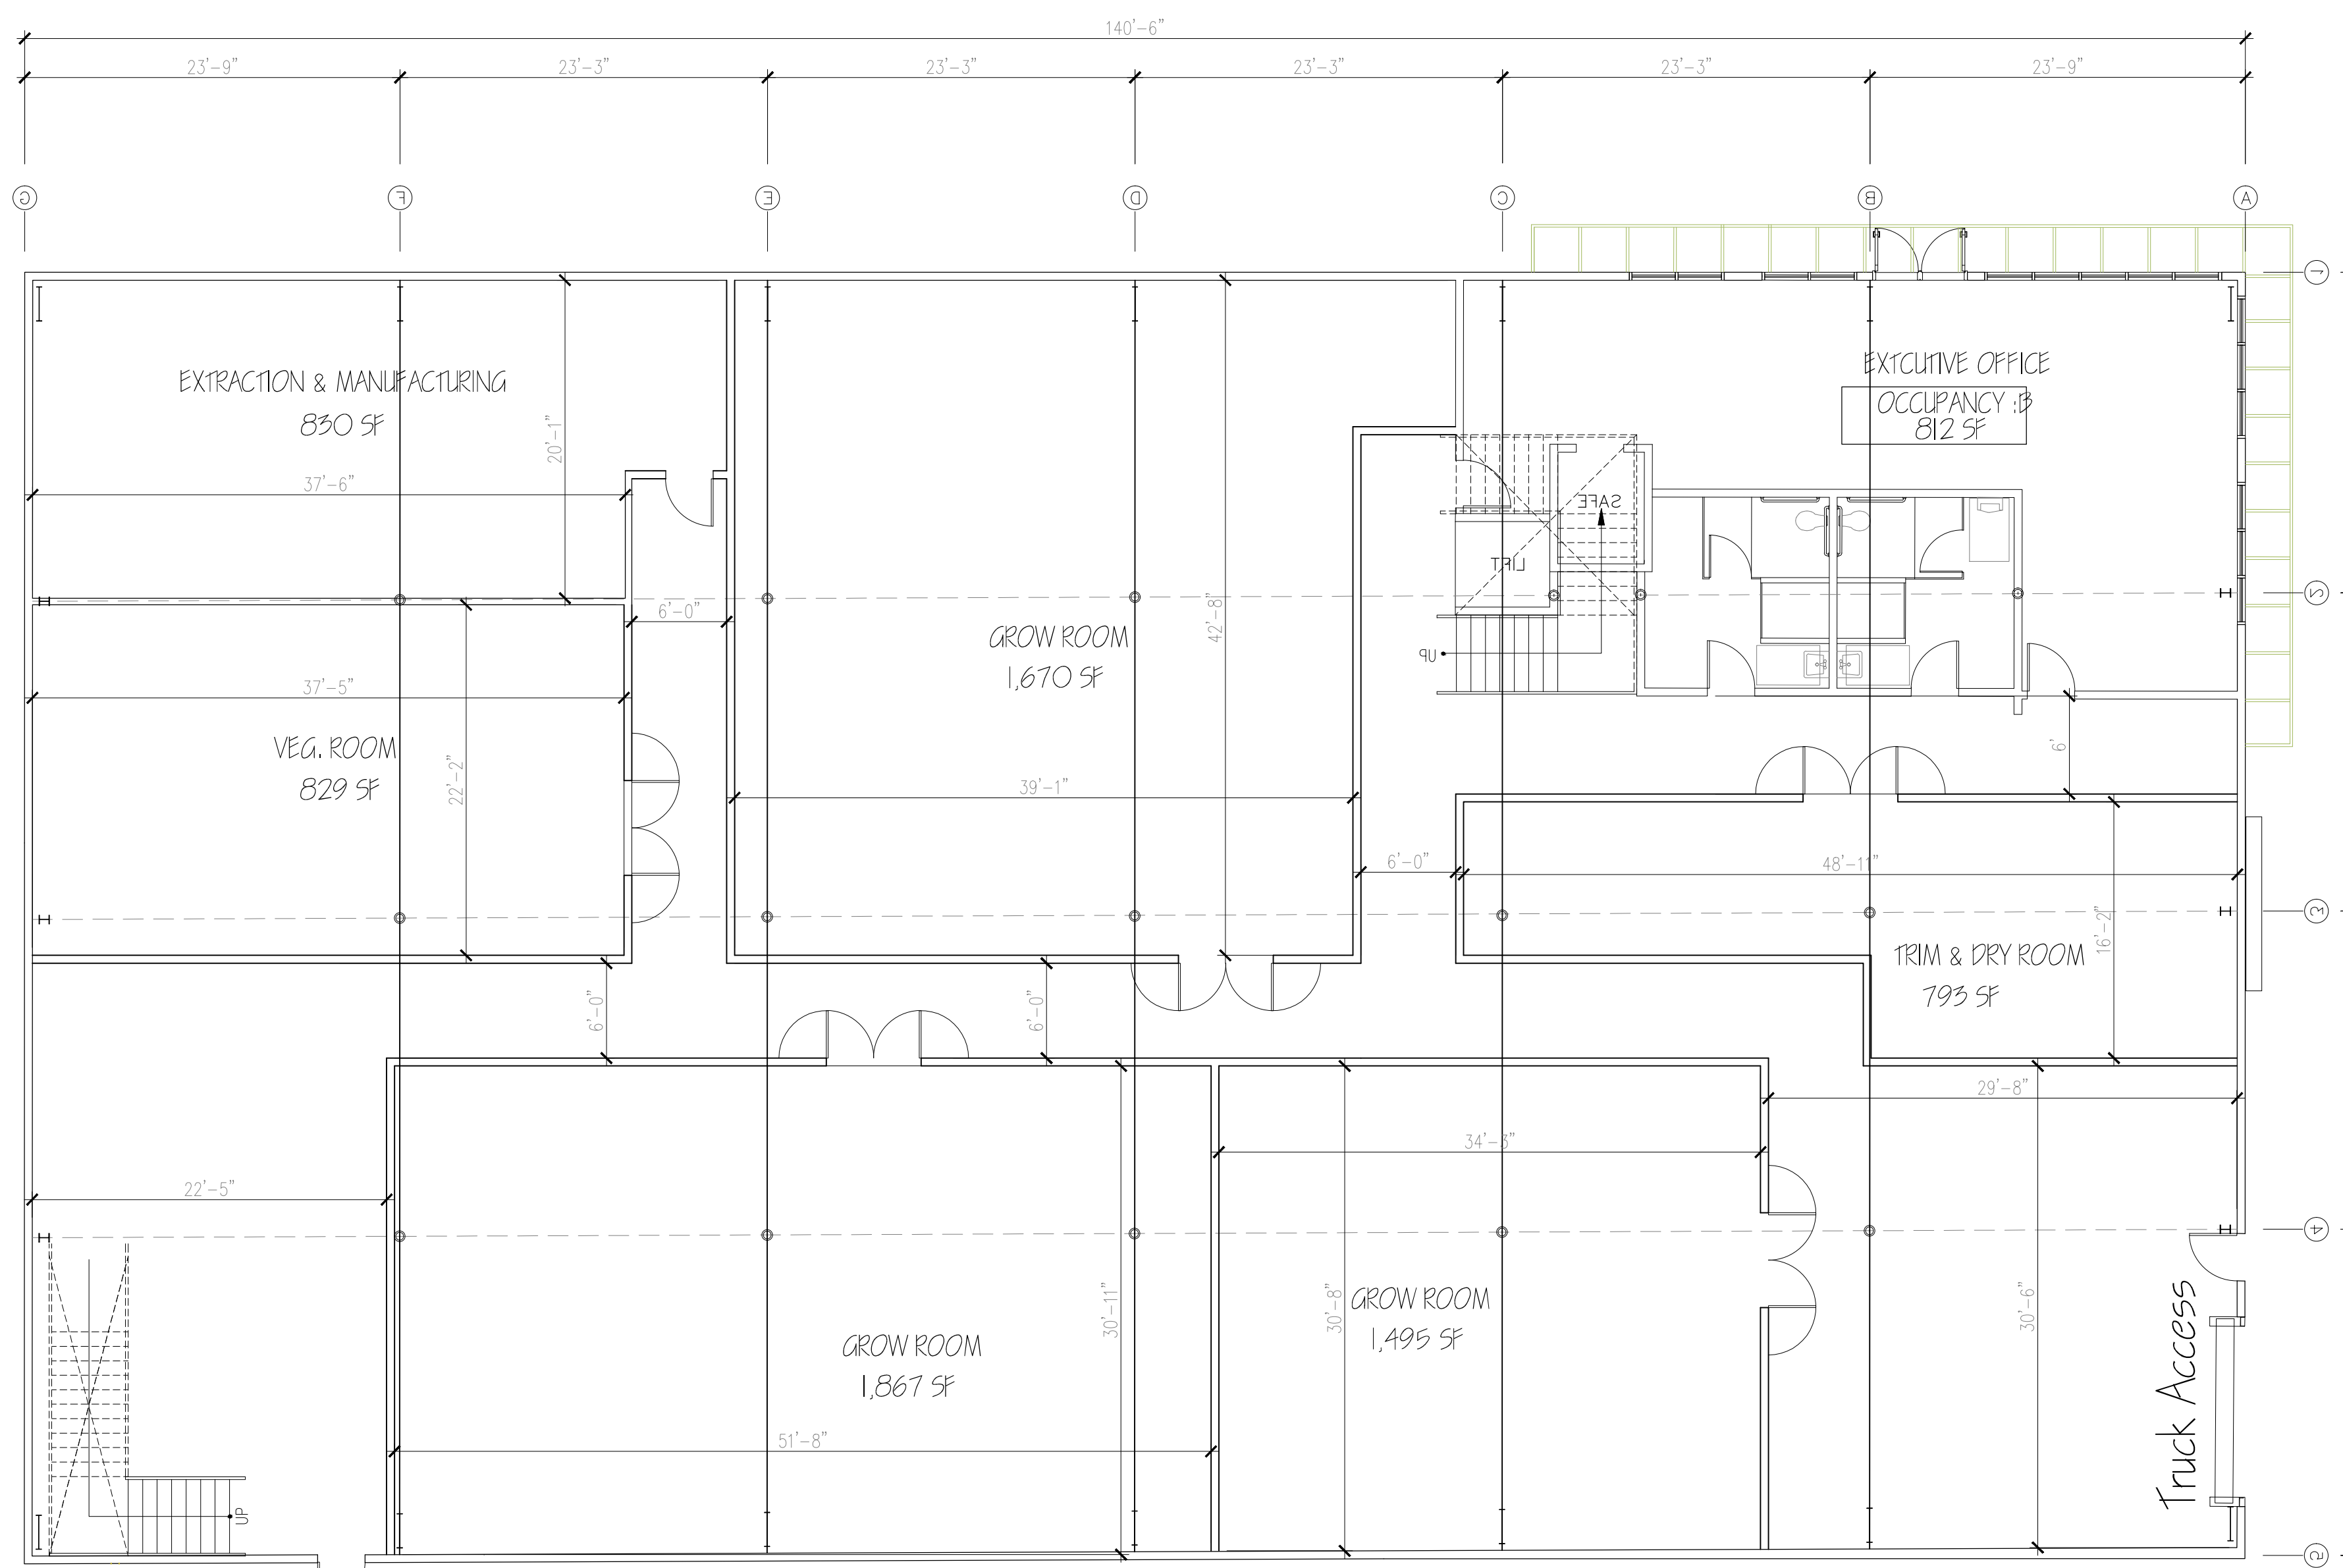


1 BUILDING D2 1ST FLOOR PLAN
1ST FLR=11,440 SF SCALE: 1/8=1'-0"

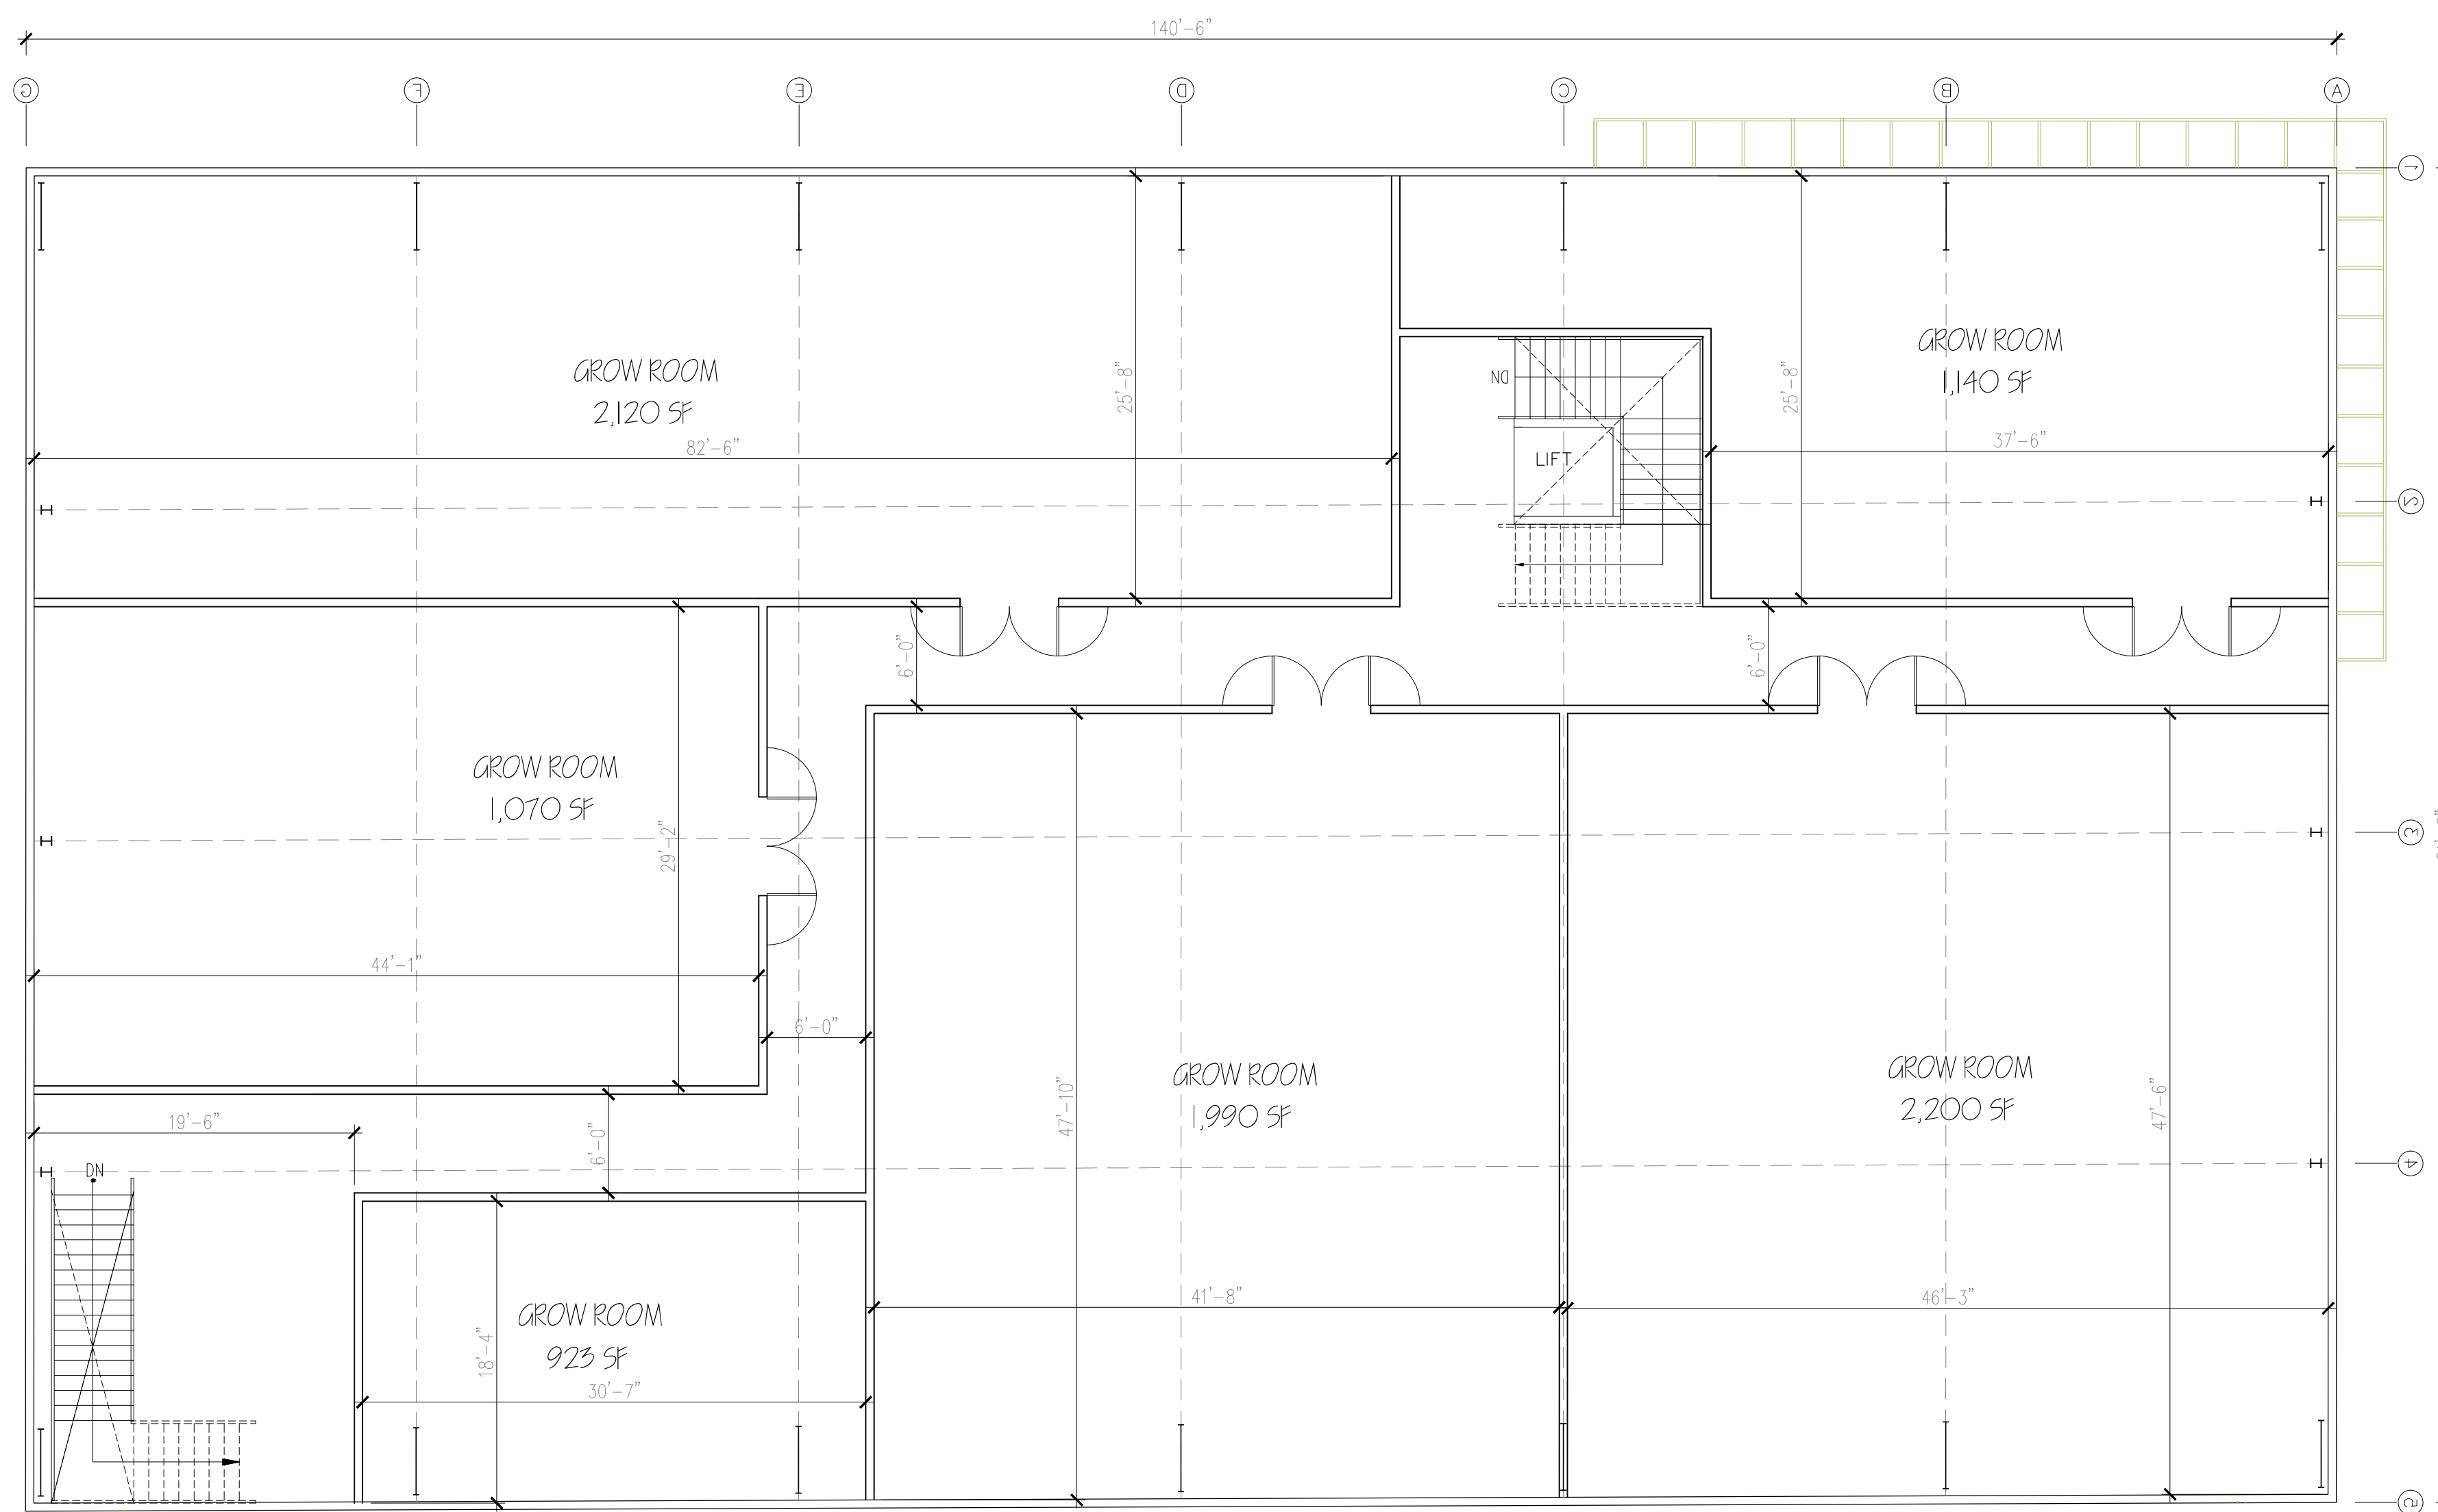

2 BUILDING D2 2ND FLOOR PLAN
2D FLR=11,095 SF SCALE: 1/8=1'-0"

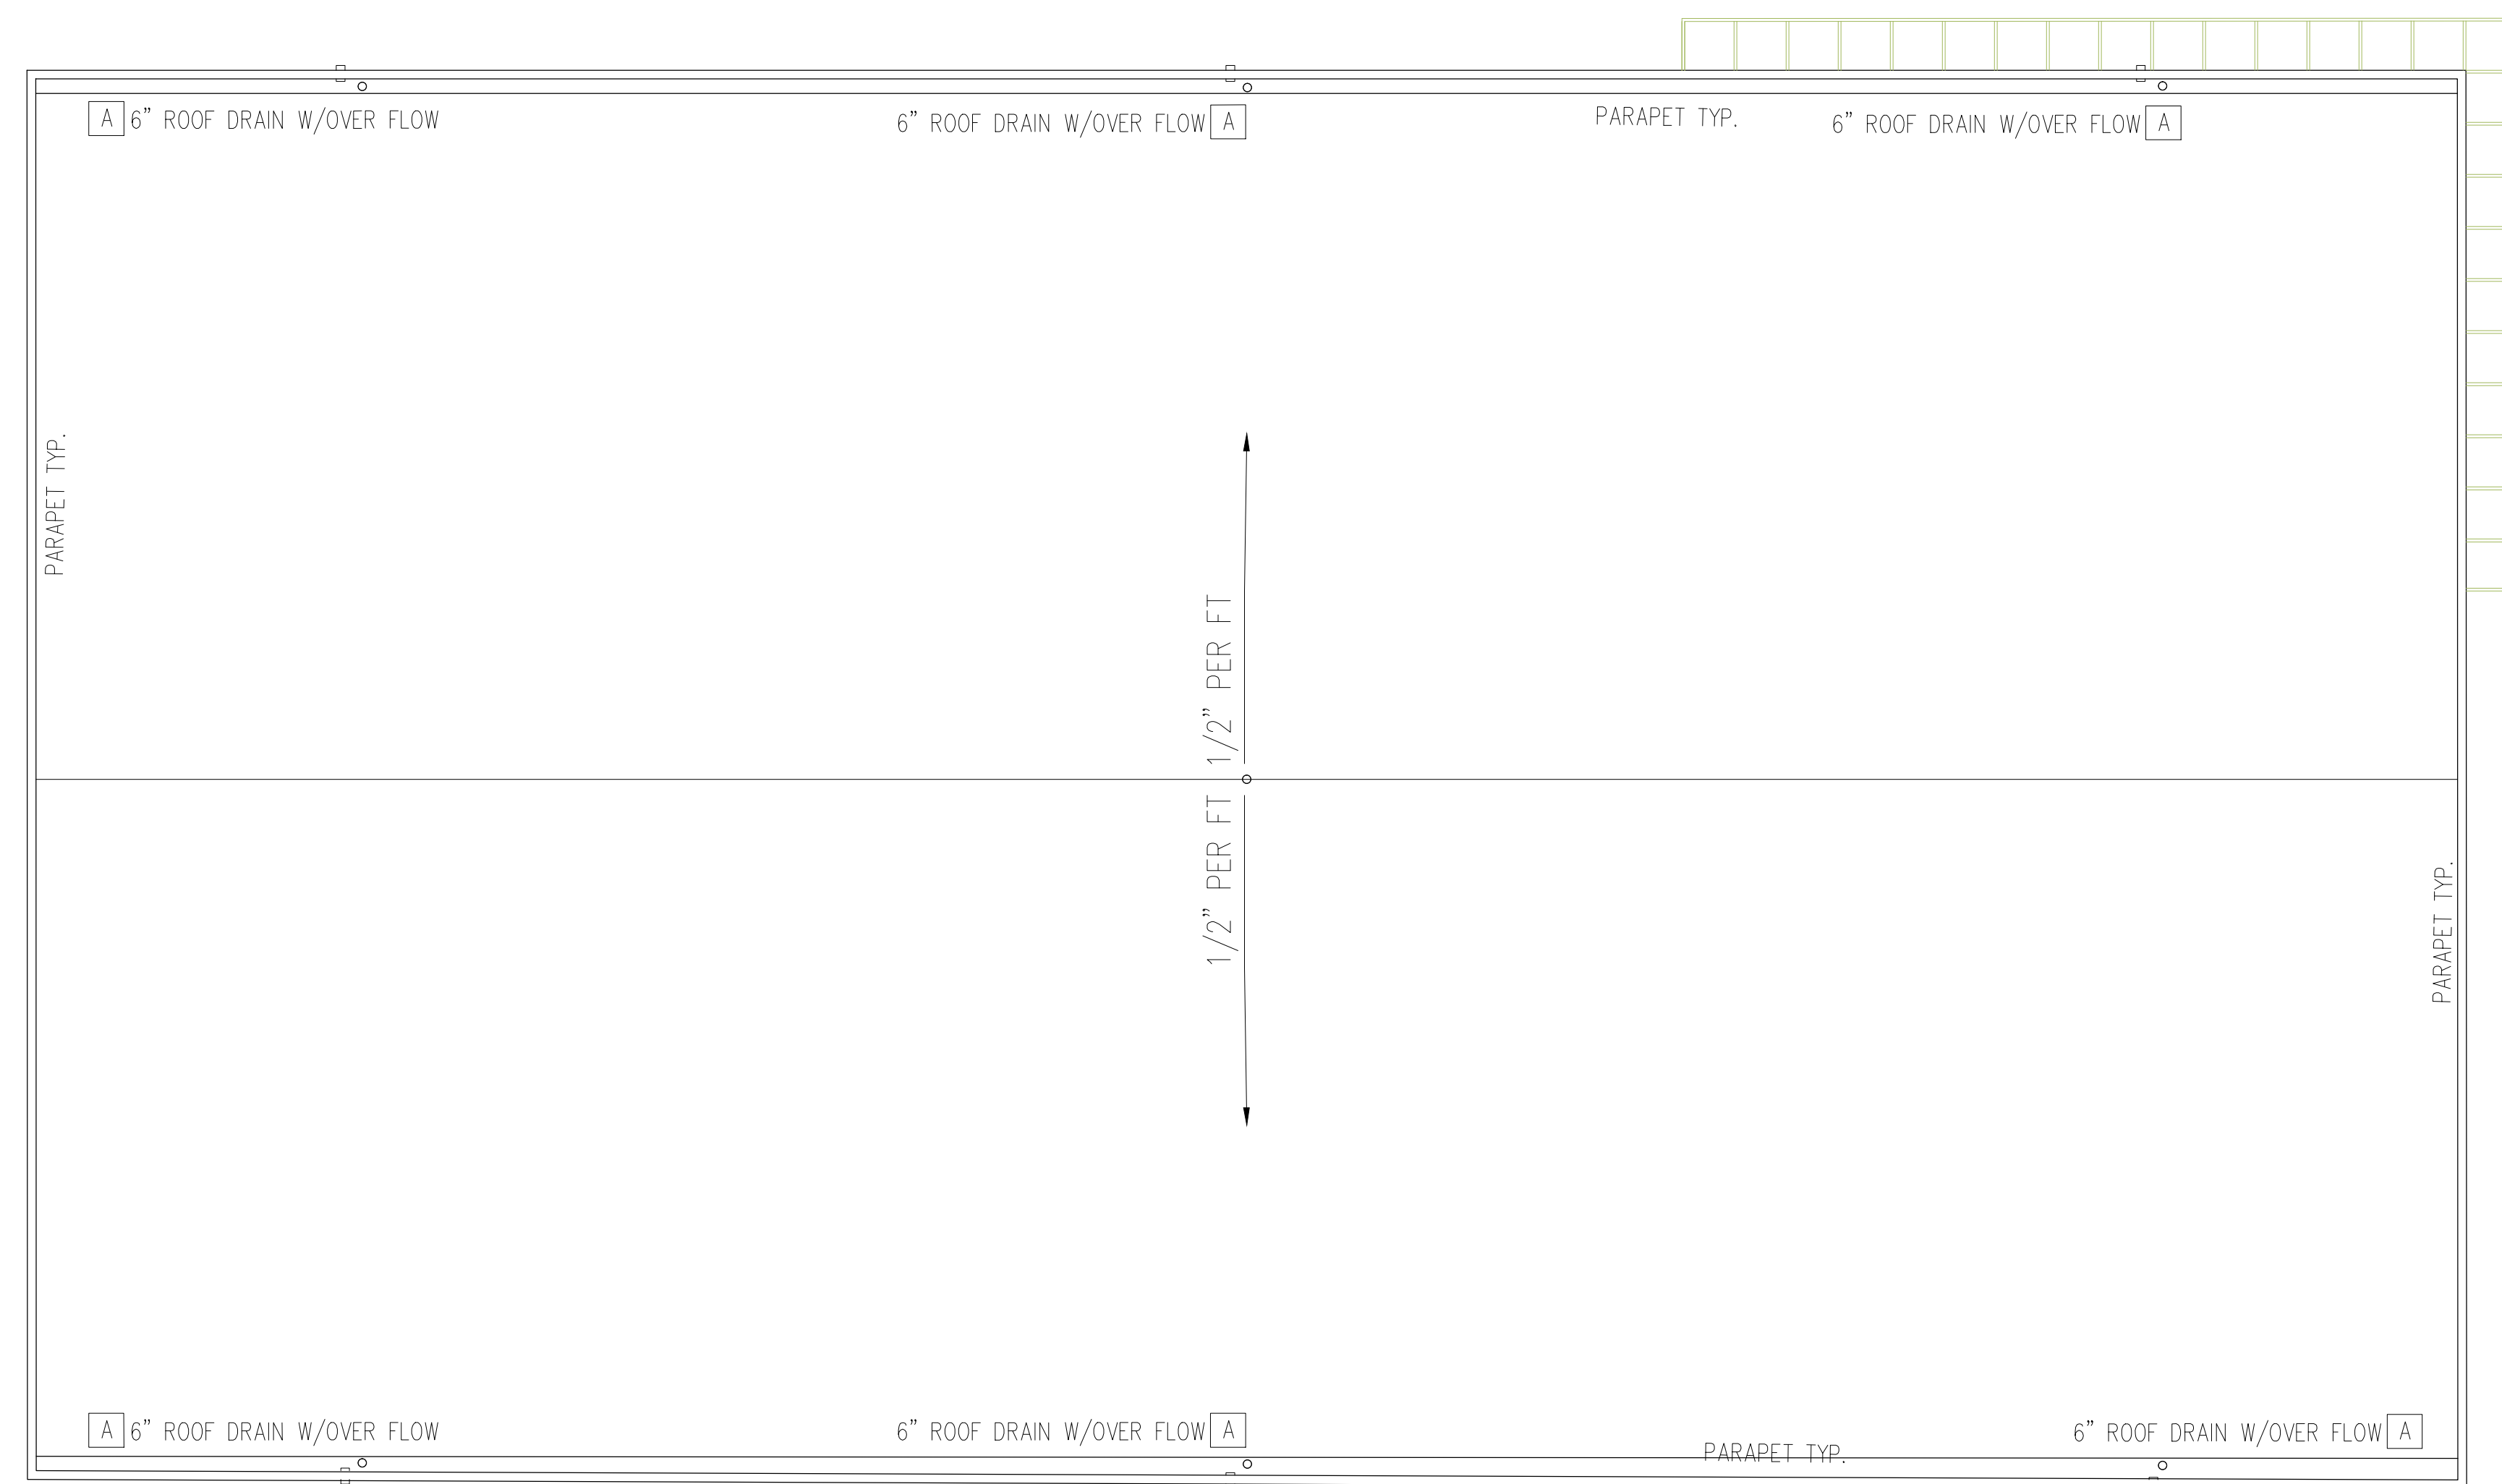

3 BUILDING D2 ROOF PLAN
SCALE: 1/8=1'-0"

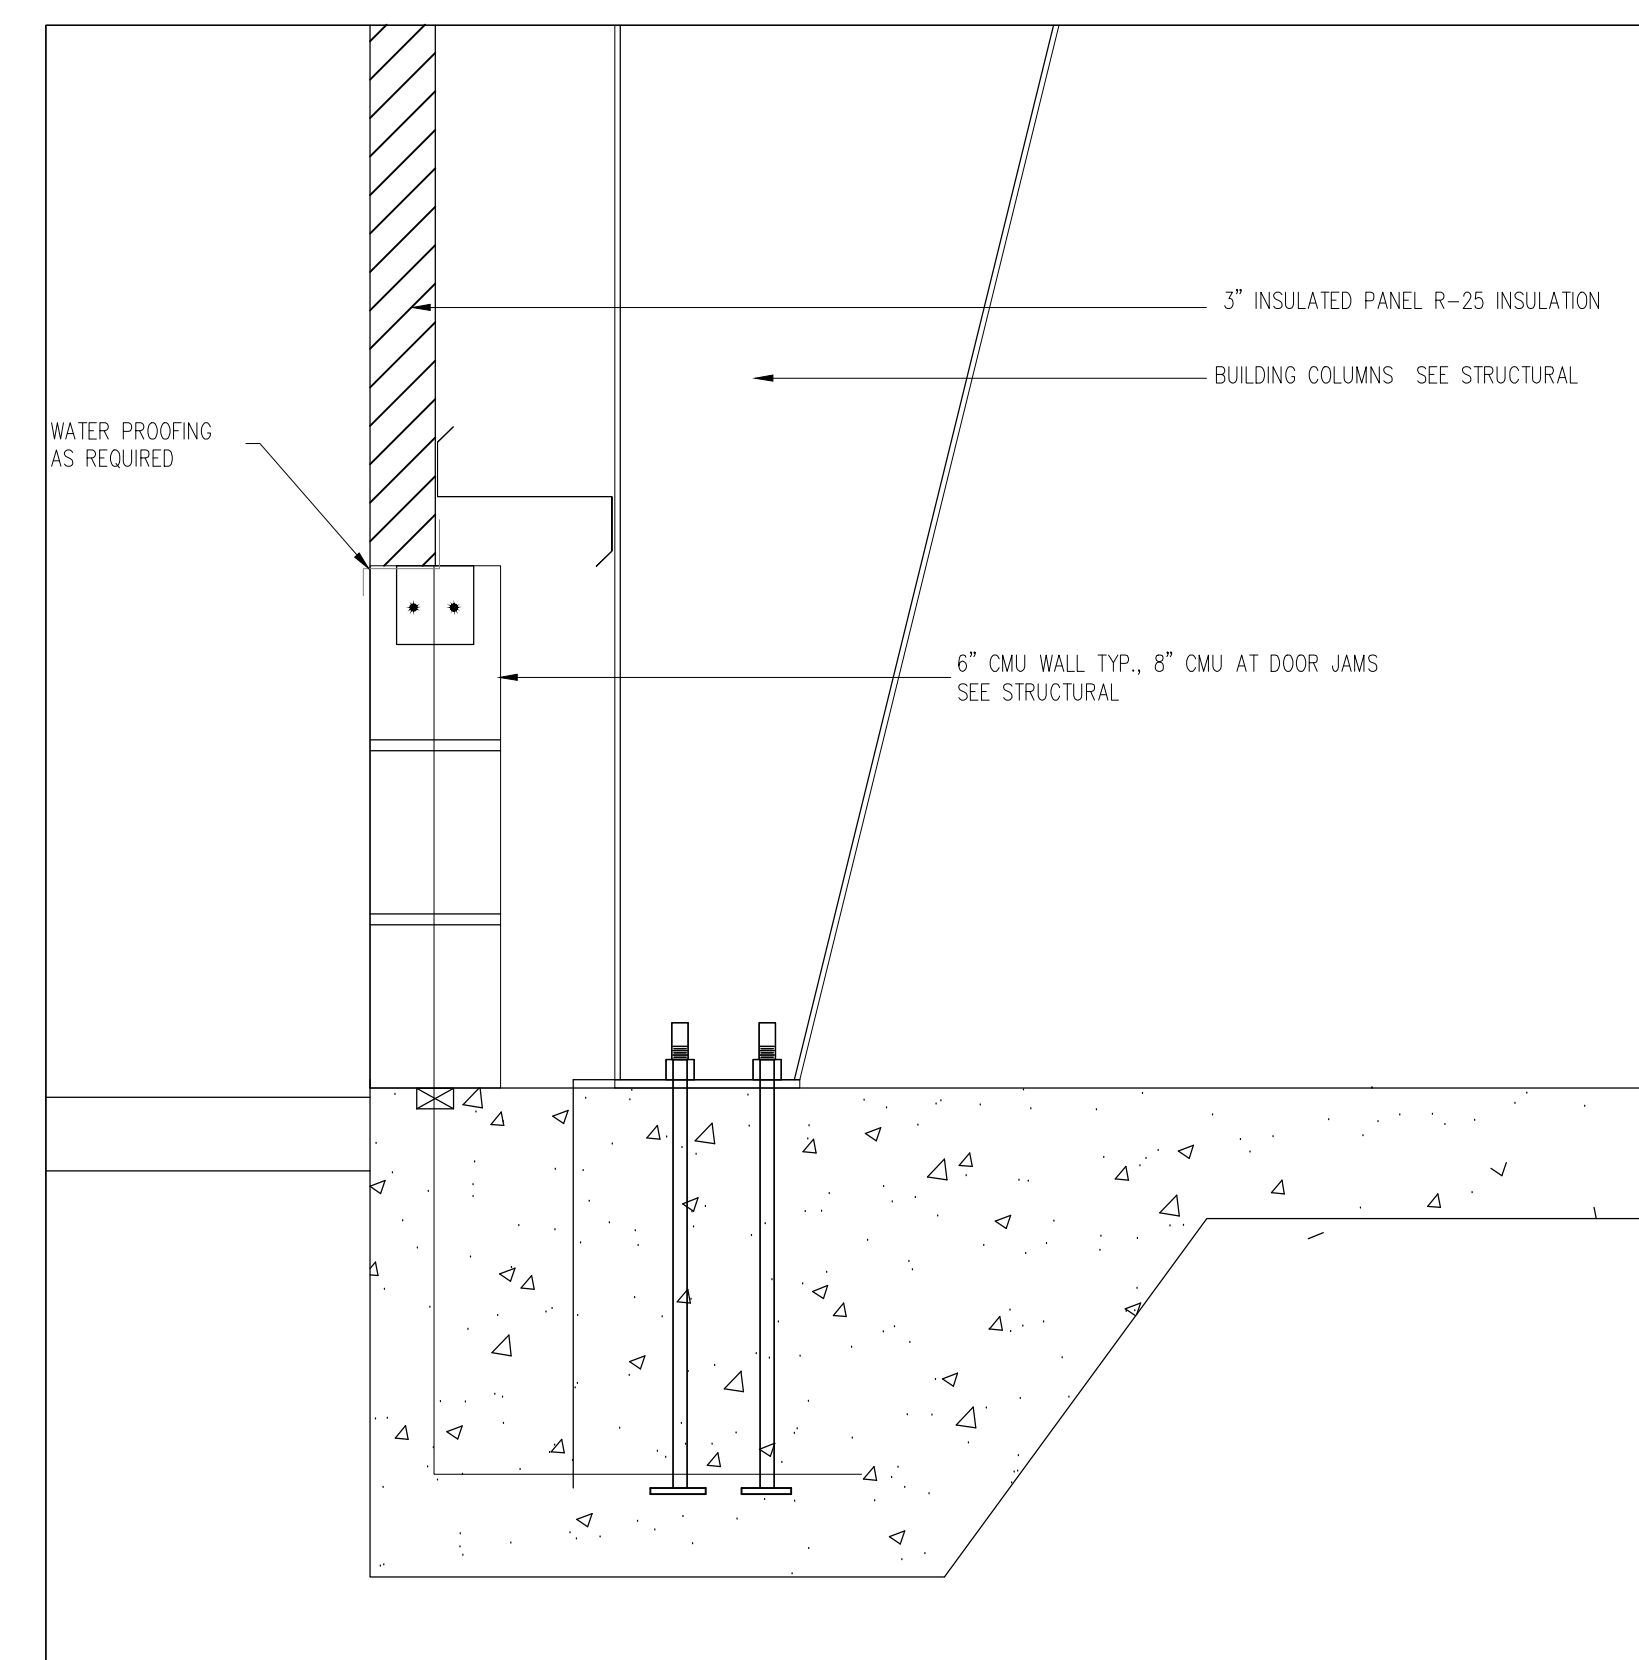

4 RAISED CONCRETE CURB AT EXTERIOR WALL TYP.
SCALE: 1/4=1'-0"

REVISIONS	BY

THE USE OF THESE PLANS AND SPECIFICATION SHALL BE RESTRICTED TO THE SPECIFIC SITE FOR WHICH THEY WERE PREPARED AND PUBLICATION THEREOF SHALL BE EXPRESSLY LIMITED TO SUCH USE. NO REPRODUCTION OR PUBLICATION OF ANY METHOD OR WHOLE OR PART THEREOF FOR ANY OTHER PROJECT OR SITE WITHOUT THE WRITTEN CONSENT OF SHAD ENGINEERS, INC. WITHOUT PREJUDICE TO A VISUAL REMAINS WITH THESE PLANS AND SPECIFICATIONS SHALL CONSTITUTE PRIMA FIDIE EVIDENCE OF THE ACCEPTANCE OF THE RESTRICTIONS.

MORONGO INDUSTRIAL PARK, LOT 2
MERJ LIFE, LLC; A CALIFORNIA LIMITED LIABILITY CO.
LITTLE MORONGA RD
CITY OF DESERT HOT SPRINGS

Shad Design Group
Architectural Planning & Engineering
5550 STEVENS CREEK BLVD SUITE 220
SAN JOSE, CA 95117
(408) 472-4295 FAX (408) 877-1528
email: shadwan@shadlha.net

DATE:	6-6-2017
SCALE:	AS SHOWN
DRAWN:	LB
JOB NO.	

A-07

OF SHEETS